


Please note that information used to produce these drawings is based on measured survey supplied by others; Heritage Architecture can not be held responsible for any inaccuracies that may exist. Please do not scale drawings. All dimensions should be verified on site.

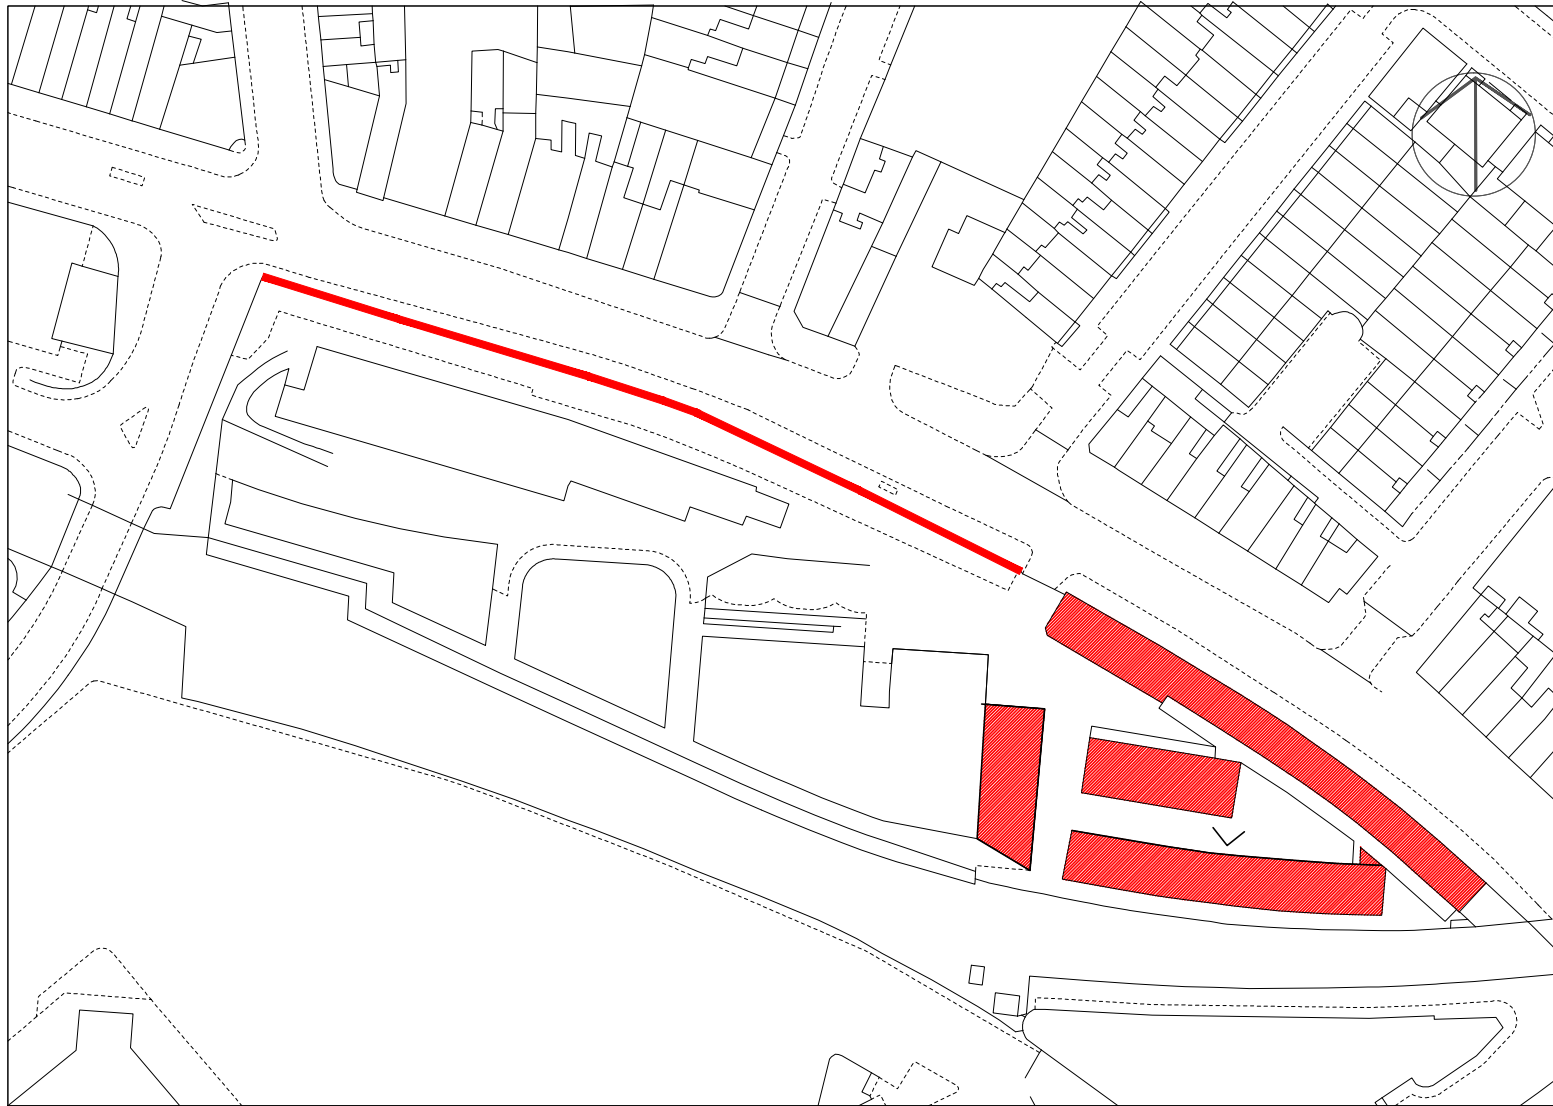

Camden Stables Market
London
NW1
United Kingdom

STANLEY SIDINGS

Camden Stable Market

Drawing Title
LOCATION PLAN

To fit A4

Drawing Status
LBC

July 2015	Drawing No SM-Signage-LP
-----------	-----------------------------



STEPHEN LEVRANT HERITAGE ARCHITECTURE
62 British Grove, London, W4 2NL T: 020 8748 5501
E-mail: info@heritagemail.co.uk F: 020 8748 4992

SITE LOCATION PLAN, SCALE 1:500

