
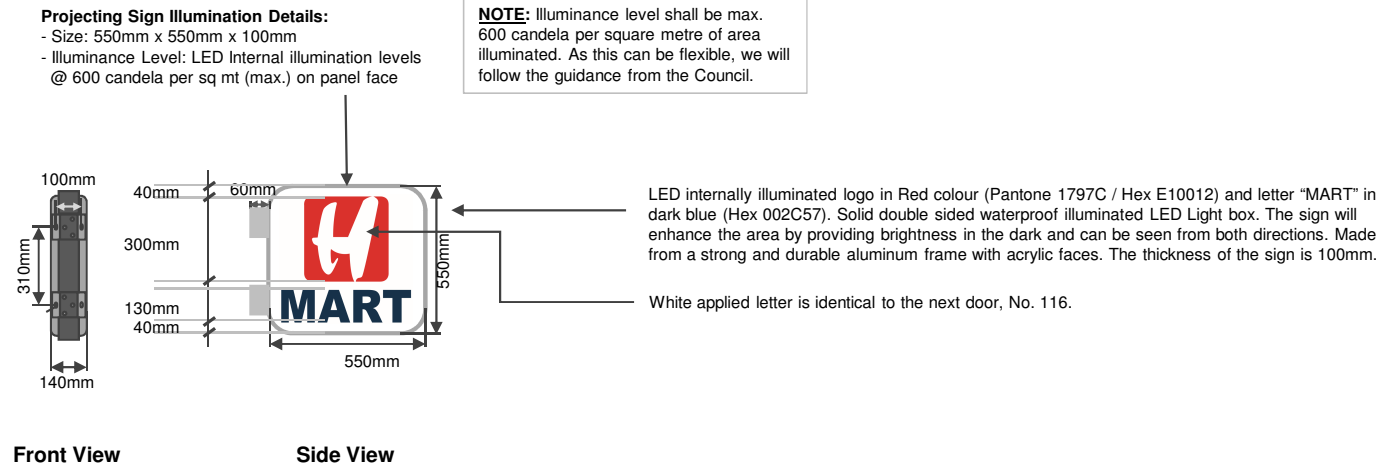



Proposed Main Fascia Sign


Scale 1:50 @ A3

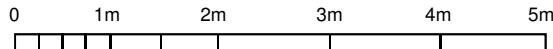

Proposed Projecting Sign

Scale 1:20 @ A3

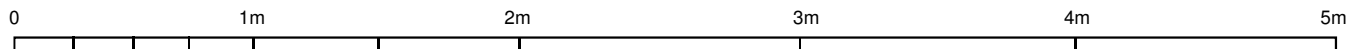

COMPANY H MART Unit 5 Leigh Close New Malden Surrey KT3 3NW
PROJECT TITLE Installation of New Shopfront and Signage At 115 Tottenham Court Road London W1T 5AH
DRAWING TITLE Shop Front Sign
DATE 27 JULY 2015
SCALES 1:50 @ A3
PREPARED BY 
DRAWING NUMBER 115_05