
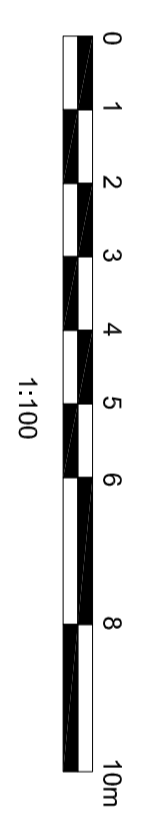
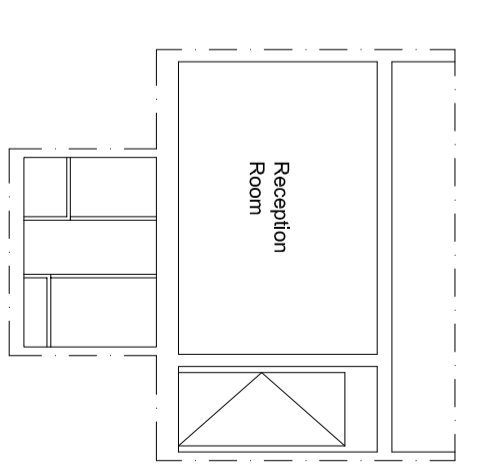
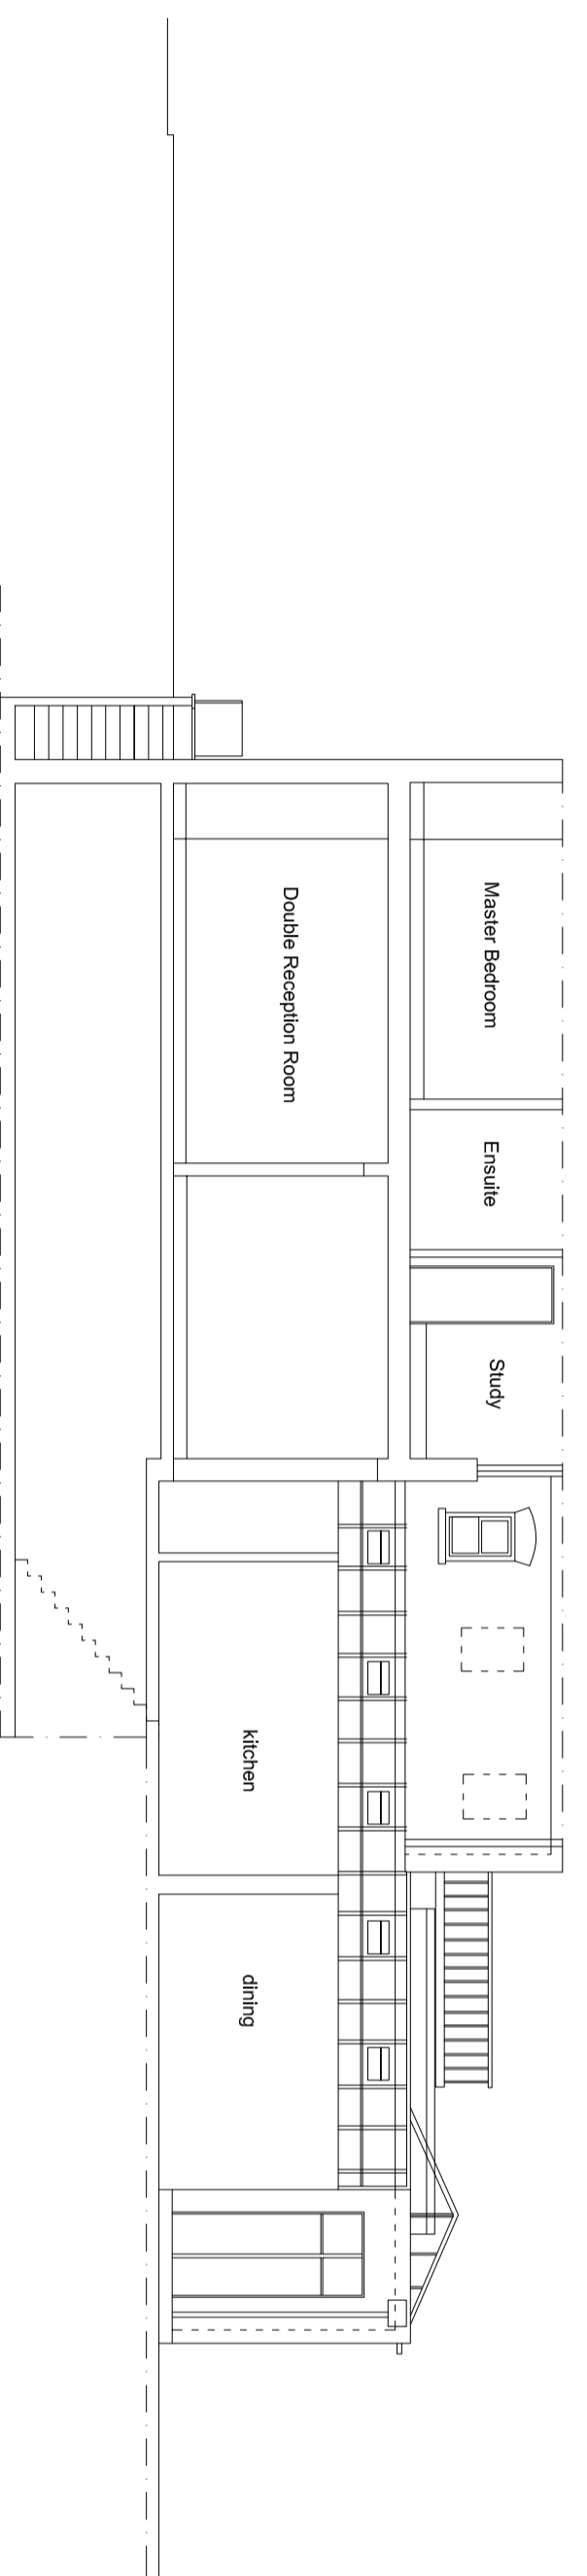


Existing Ground Plan

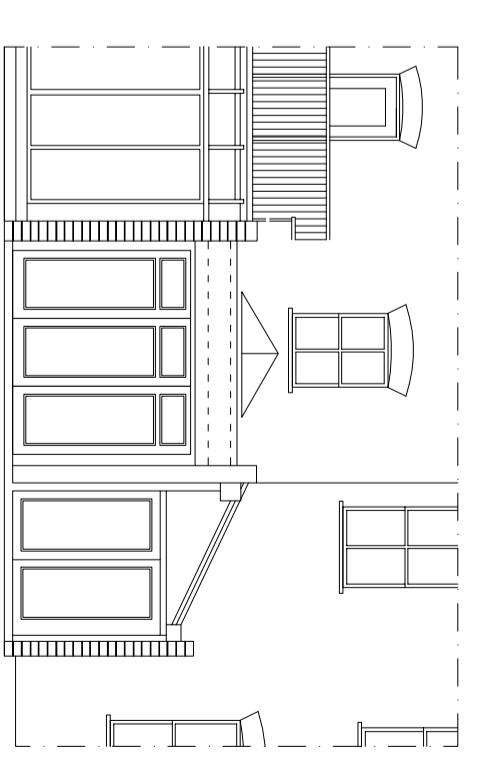

PROJECT
63 GOLDHURST TERRACE
LONDON, NW6 3HB

REF
63GT

DATE
OCTOBER 2014

DRAWING TITLE
EXISTING PLANS, SECTIONS
AND ELEVATIONS

DRAWING NUMBER
E-01

SCALE
1:100 @ A2

REV