

TOTAL AREA: 132.77m2

Revisions


The contents of this plan including the printed notes are copyright. Reproduction in whole or part is not permitted without prior consent of NLPS in writing.

**Project**  
13E Parkhill Road  
LONDON  
NW3 2YH


**Drawing Title**  
Proposed : GROUND FLOOR PLAN

PHR-07/2015 PL05


Scale	Drawn by
A1@1:50 A3@1:100	S. AKAY

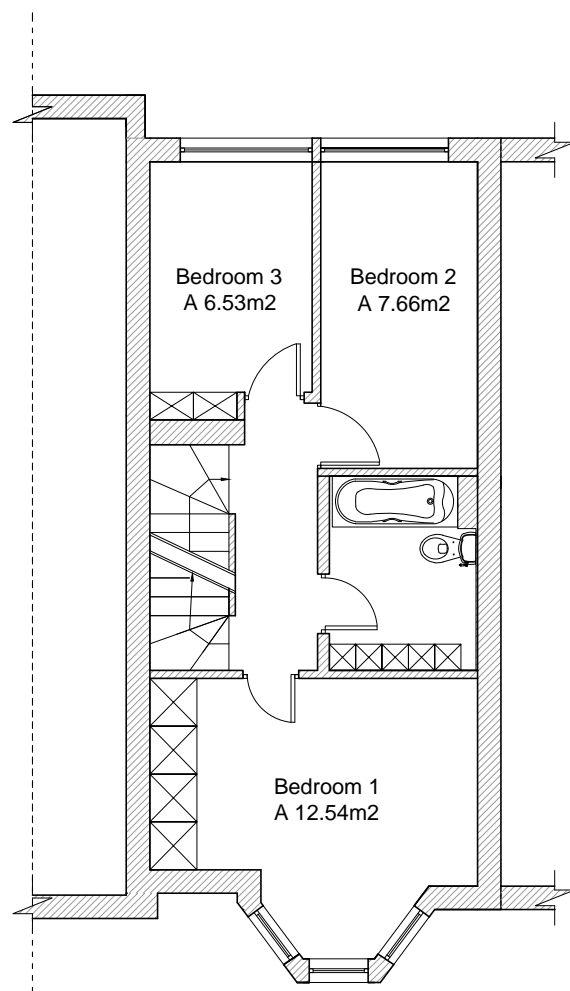

PROPOSED FIRST FLOOR  
(NO ALTERATION)  
A 39.34m<sup>2</sup>

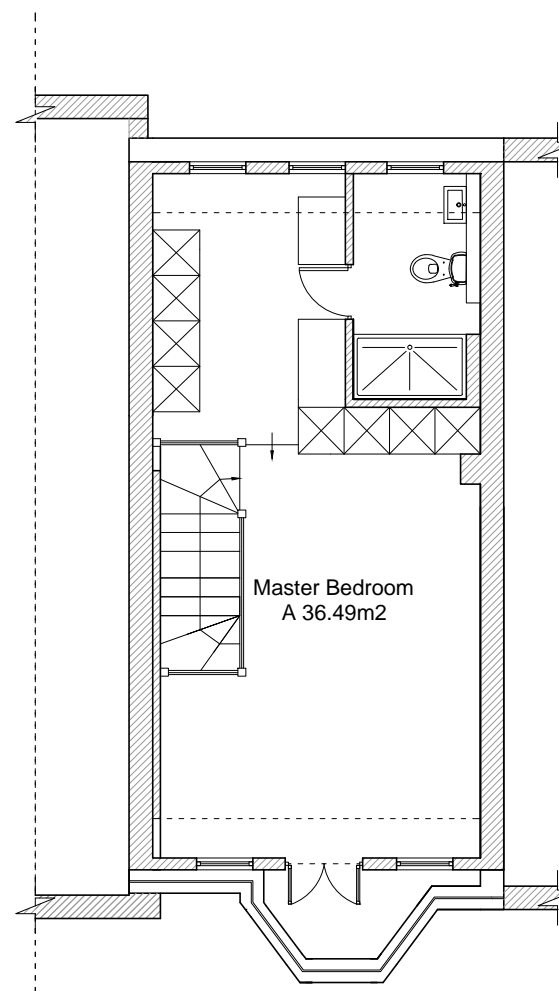

PROPOSED SECOND FLOOR  
(NO ALTERATION)  
A 36.49m<sup>2</sup>

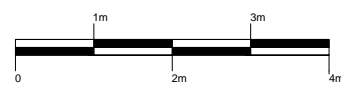

Revisions


The contents of this plan including the printed notes are copyright. Reproduction in whole or part is not permitted without prior consent of NLPS in writing.

**Project**  
13E Parkhill Road  
LONDON  
NW3 2YH


**Drawing Title**  
Proposed : FIRST FLOOR PLAN  
SECOND FLOOR PLAN

PHR-07/2015 PL06


Scale	Drawn by
A1@1:50 A3@1:100	S. AKAY

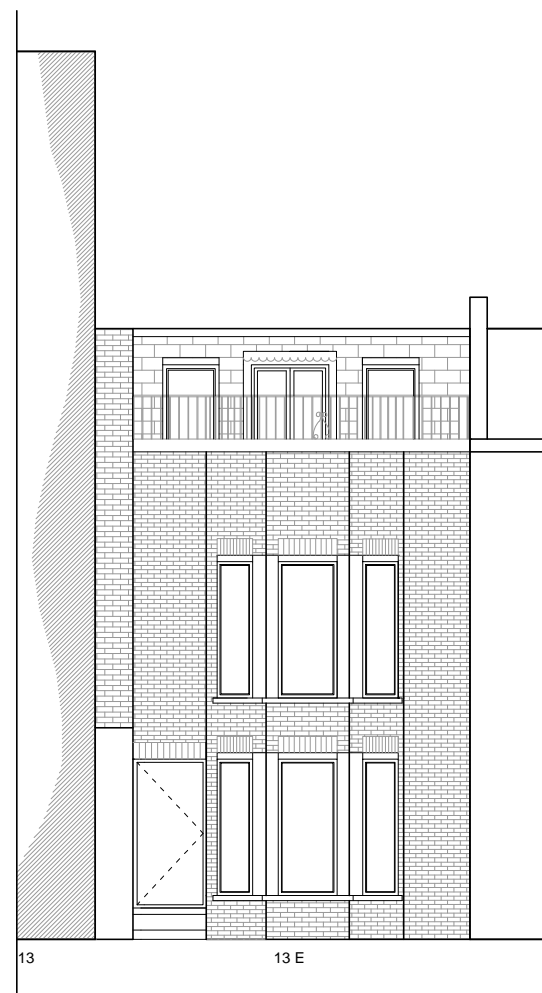

FRONT ELEVATION  
(no amendment)

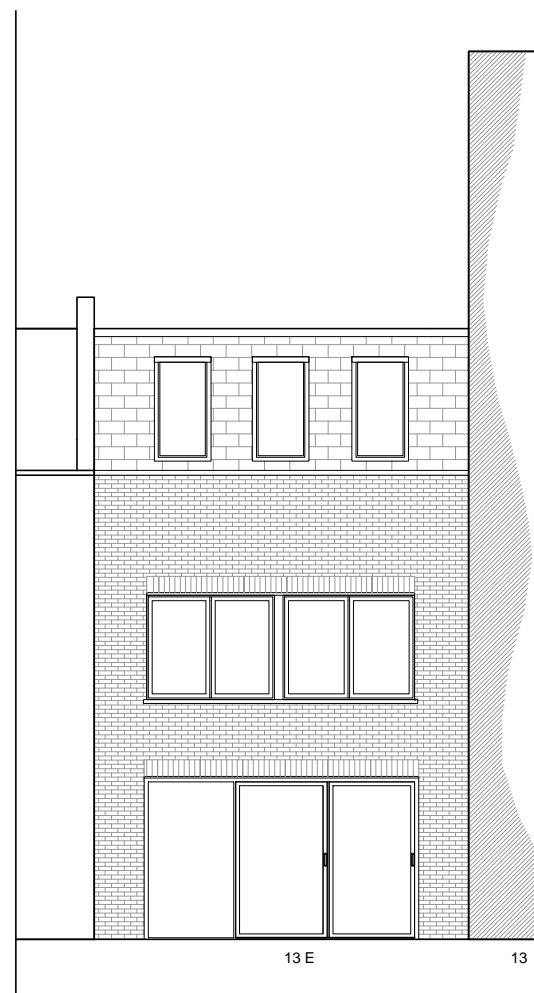

REAR ELEVATION  
(no amendment)

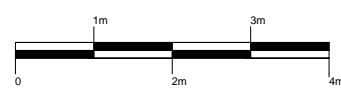


Revisions

The contents of this plan including the printed notes are copyright. Reproduction in whole or part is not permitted without prior consent of NLPS in writing.


**Project**  
  
13E Parkhill Road  
LONDON  
NW3 2YH

**Drawing Title**  
  
EXISTING FRONT AND REAR  
ELEVATIONS

PHR-07/2015 PL07		
Scale	Drawn by	Checked by
A1@1:50 A3@1:100	S. K	S. A

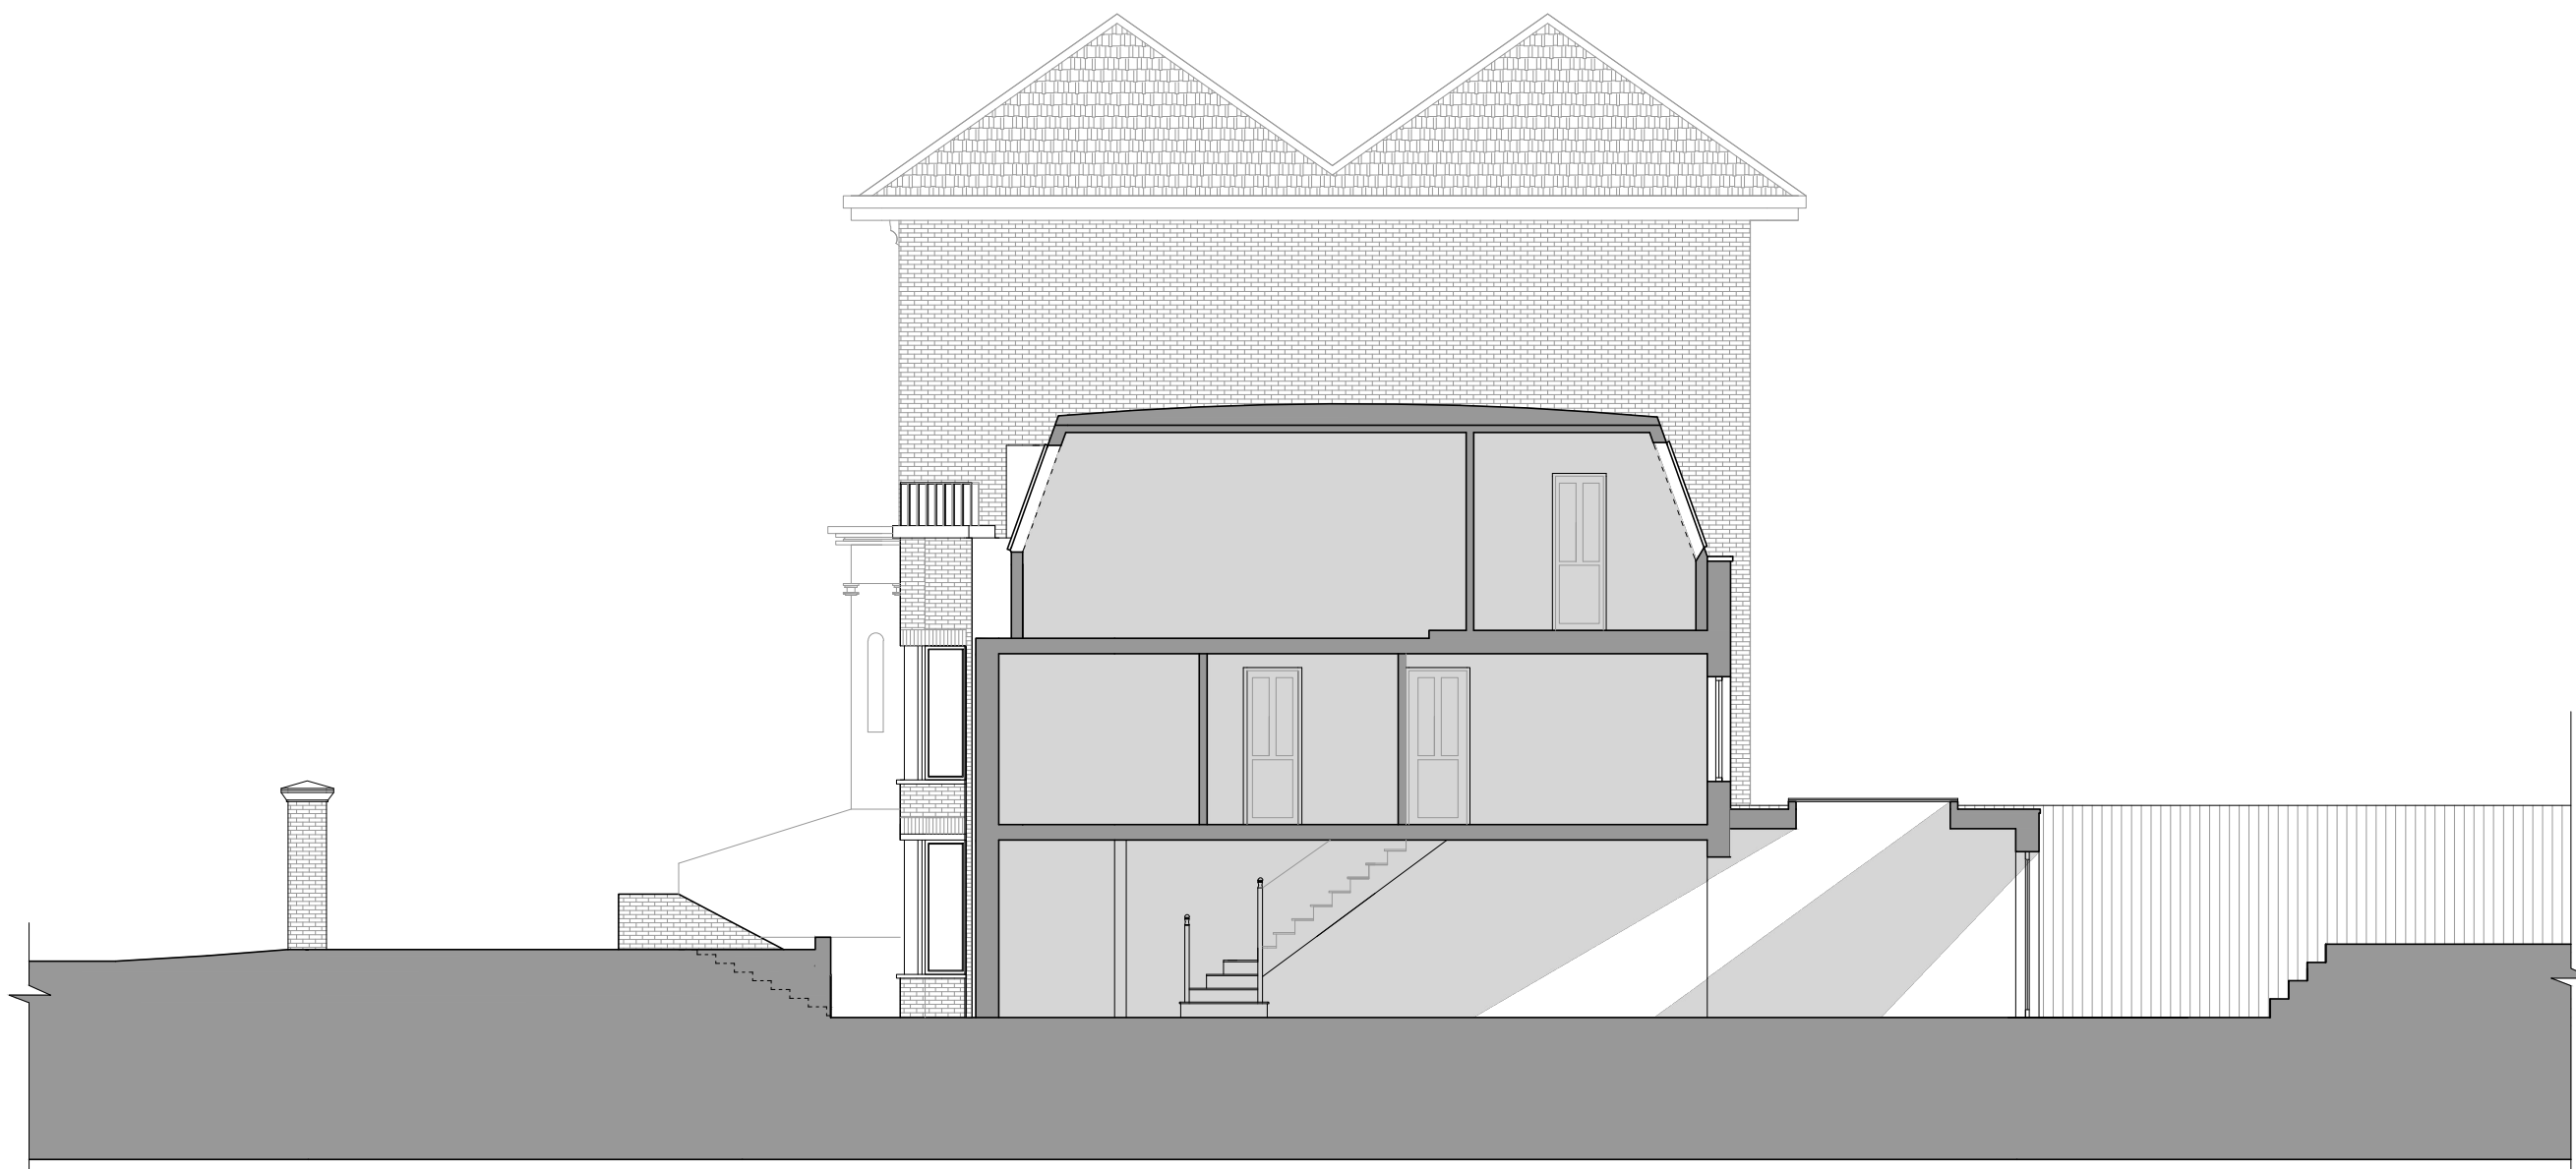

PROPOSED SECTION A-A

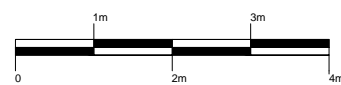

Revisions


The contents of this plan including the printed notes are copyright. Reproduction in whole or part is not permitted without prior consent of NLPS in writing.

**Project**  
13E Parkhill Road  
LONDON  
NW3 2YH


**Drawing Title**  
Proposed side section/elevation

PHR-07/2015 PL08

Scale	Drawn by
A1@1:50 A3@1:100	S. AKAY

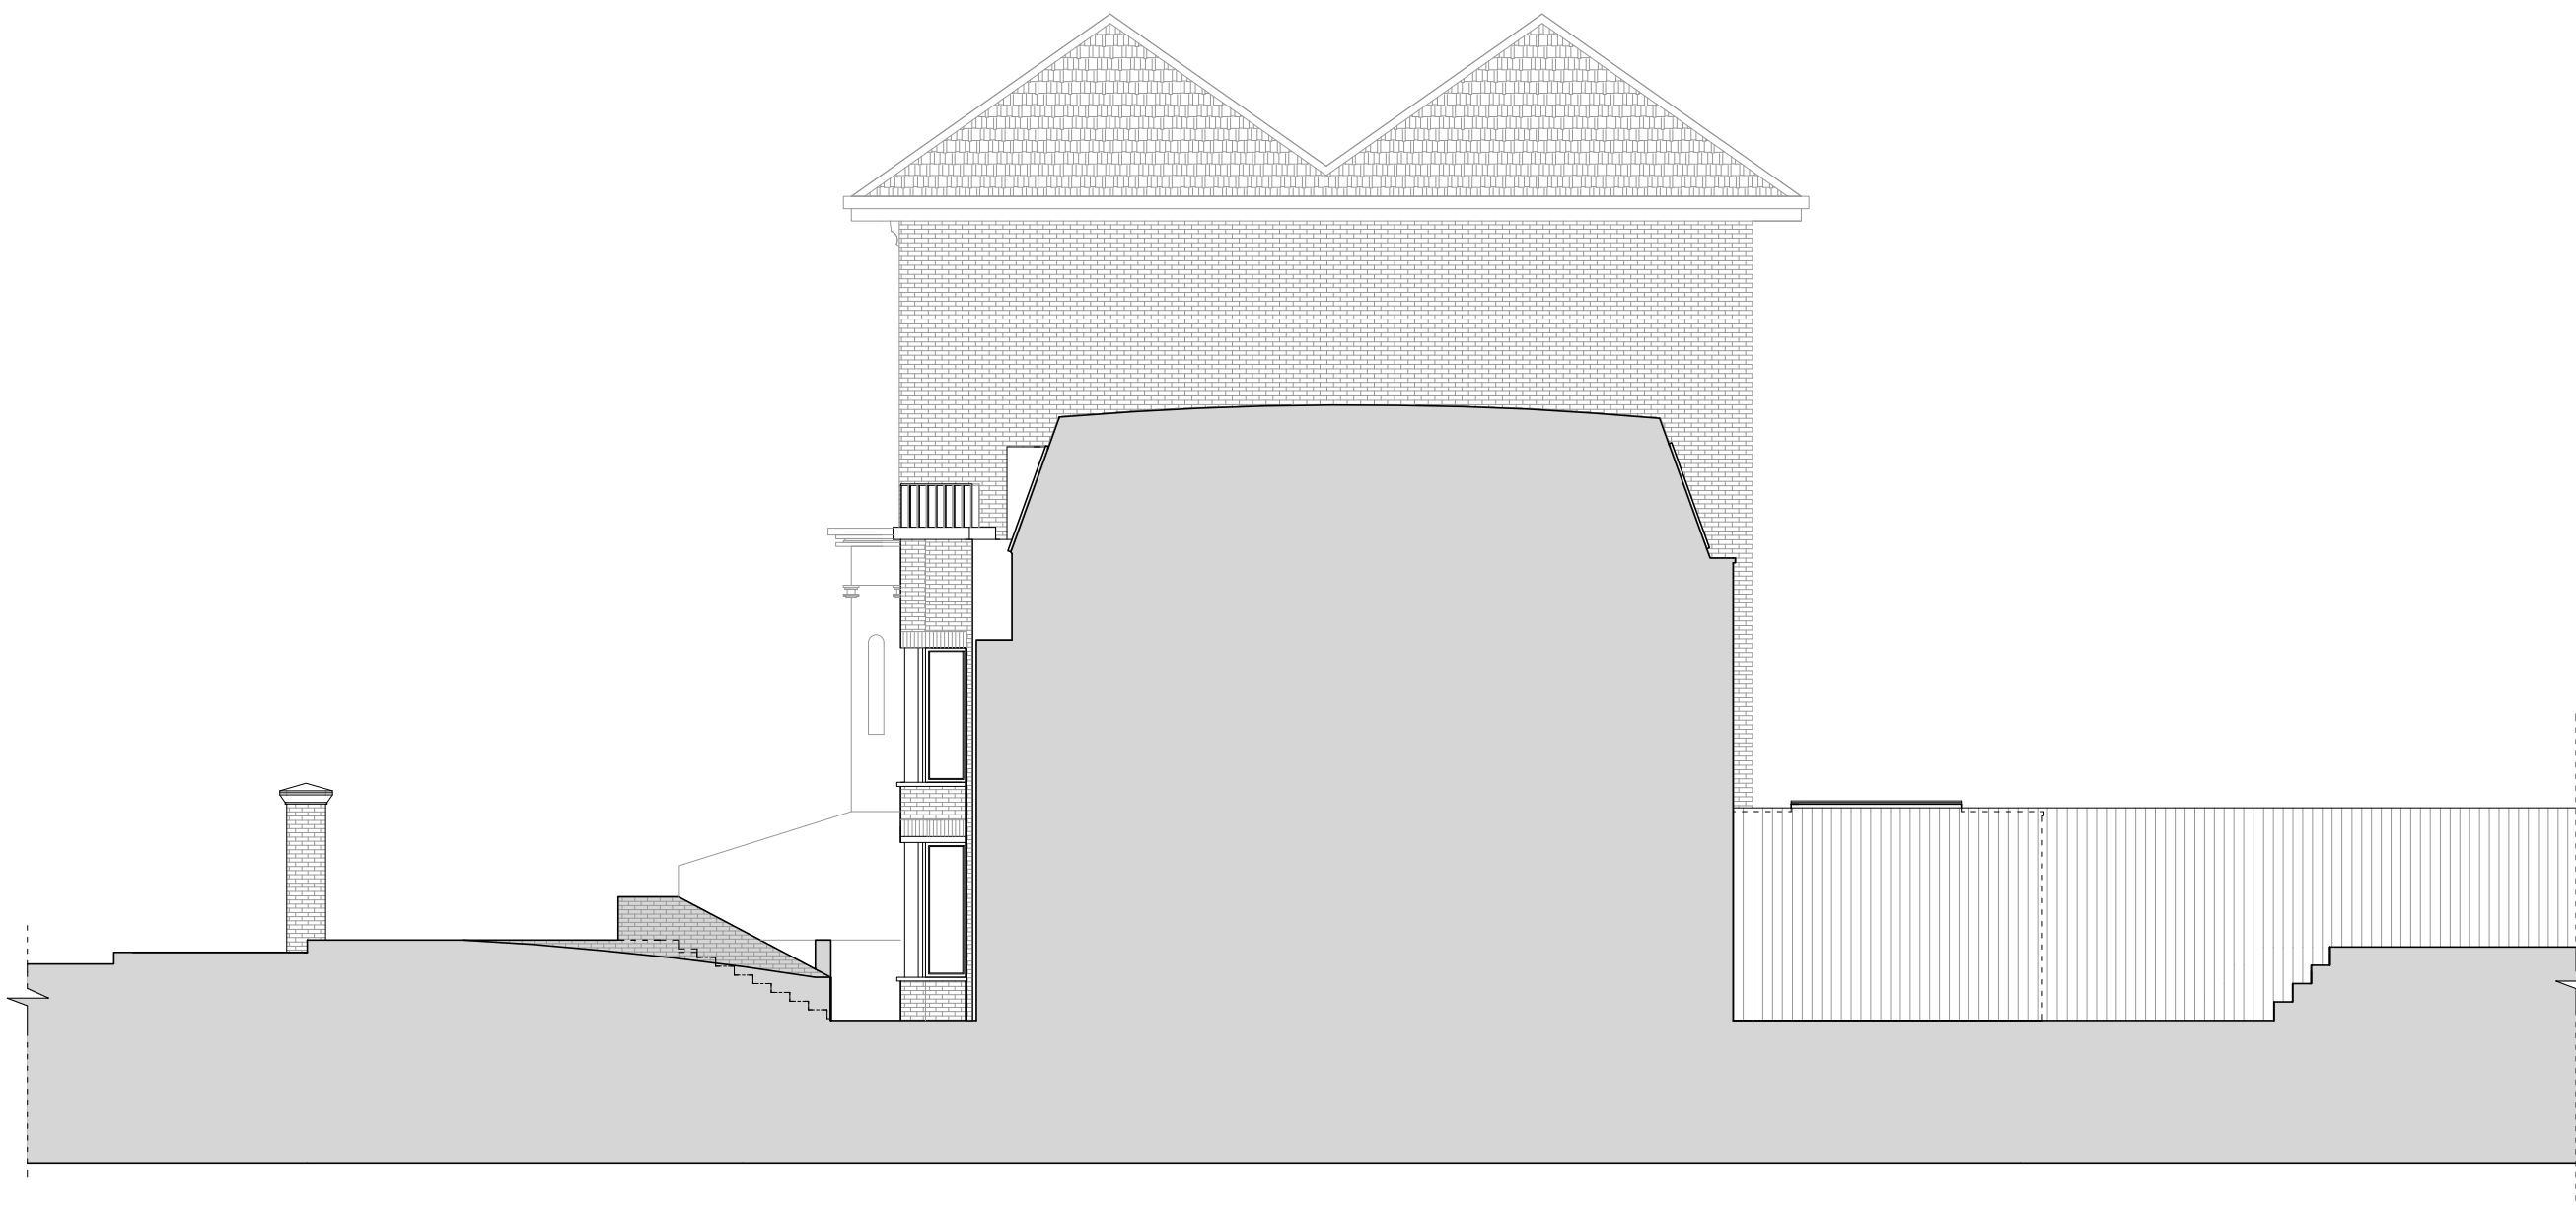

PROPOSED SIDE ELEVATION

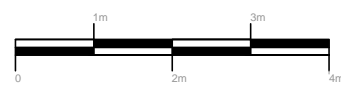

Revisions	

The contents of this plan including the printed notes are copyright. Reproduction in whole or part is not permitted without prior consent of NLPS in writing.

**Project**  
13E Parkhill Road  
LONDON  
NW3 2YH

**Drawing Title**  
Proposed side Elevation

PHR-07/2015 PL09

Scale	Drawn by
A1@1:50 A3@1:100	S. AKAY