
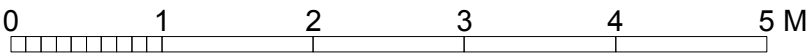


SURVEY

© Knott Architects  
98B Tollington Park  
London N4 3RB  
tel: (020) 72638844  
mail@knottarchitects.co.uk

Revisions  
A - 24.07.2015  
Scaling note taken off

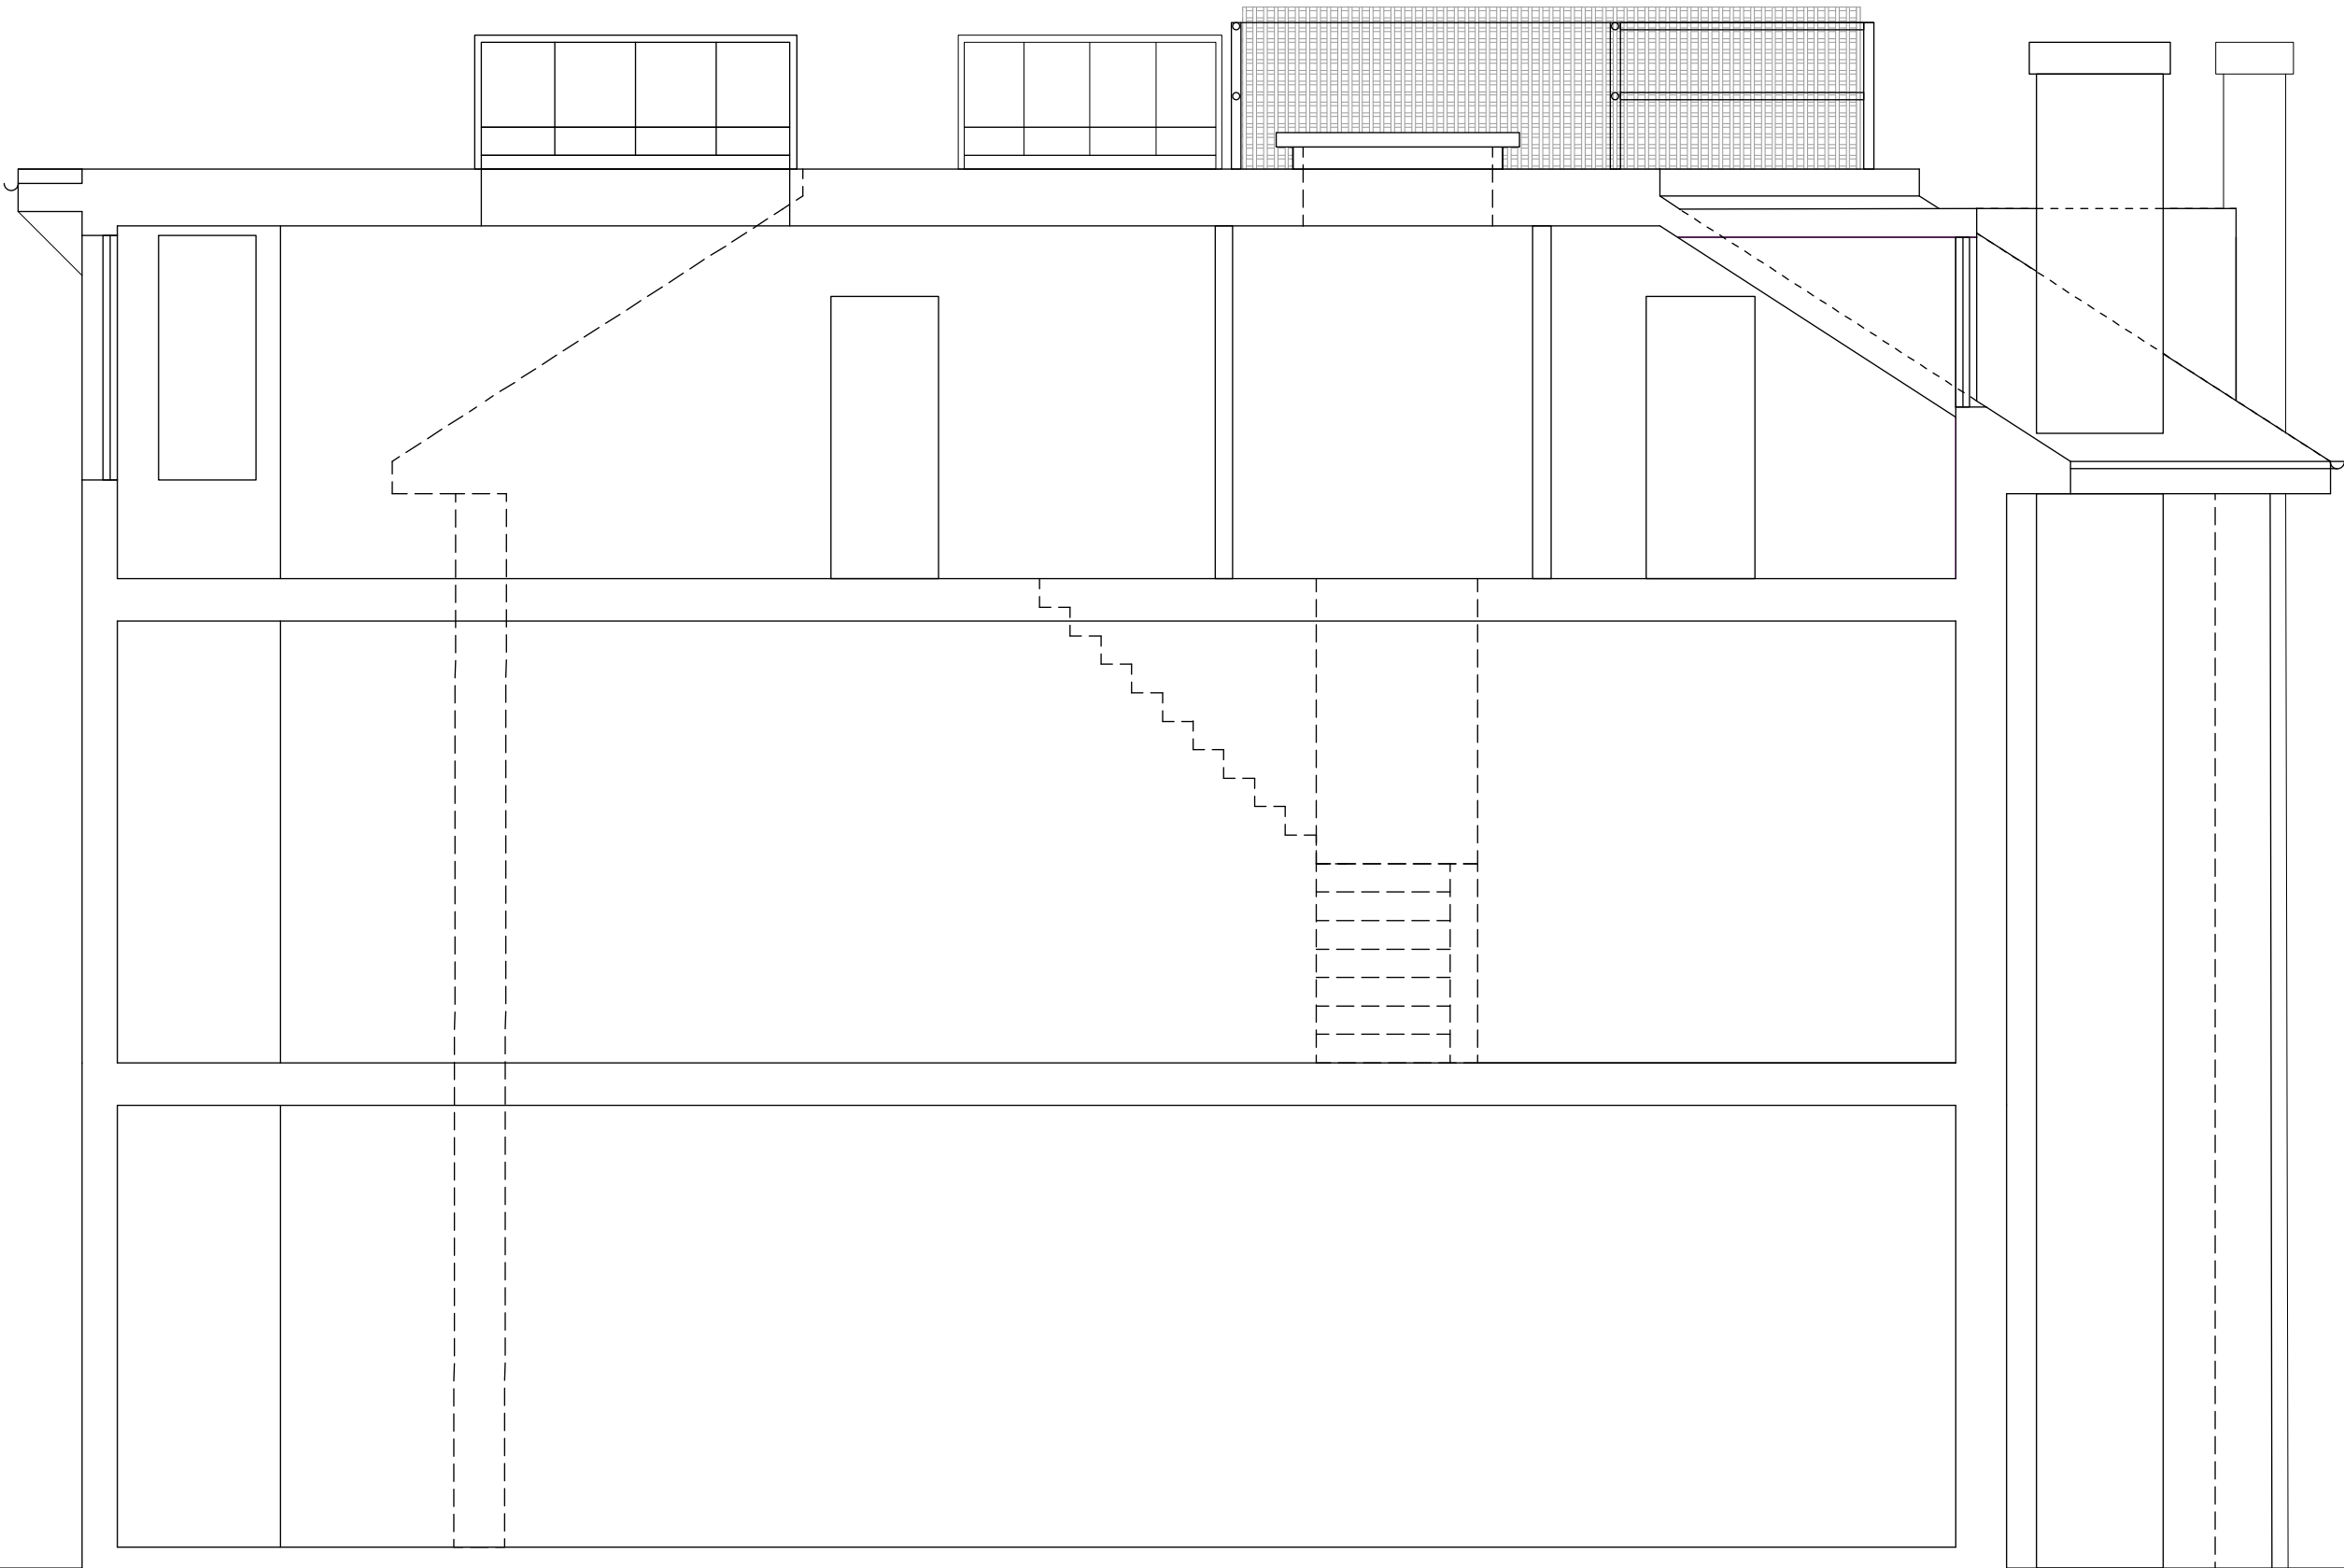

K N O T T

22d Woodchurch Road  
Section A  
As Existing  
Scale 1:50@ A3  
Date: 22 May 2015  
375.004 Rev - A

ARCHITECTS