


# SURVEY

© Knott Architects  
98B Tollington Park  
London N4 3RB  
tel: (020) 72638844  
mail@knottarchitects.co.uk

Revisions  
A - 24.07.2015  
Scaling note taken off

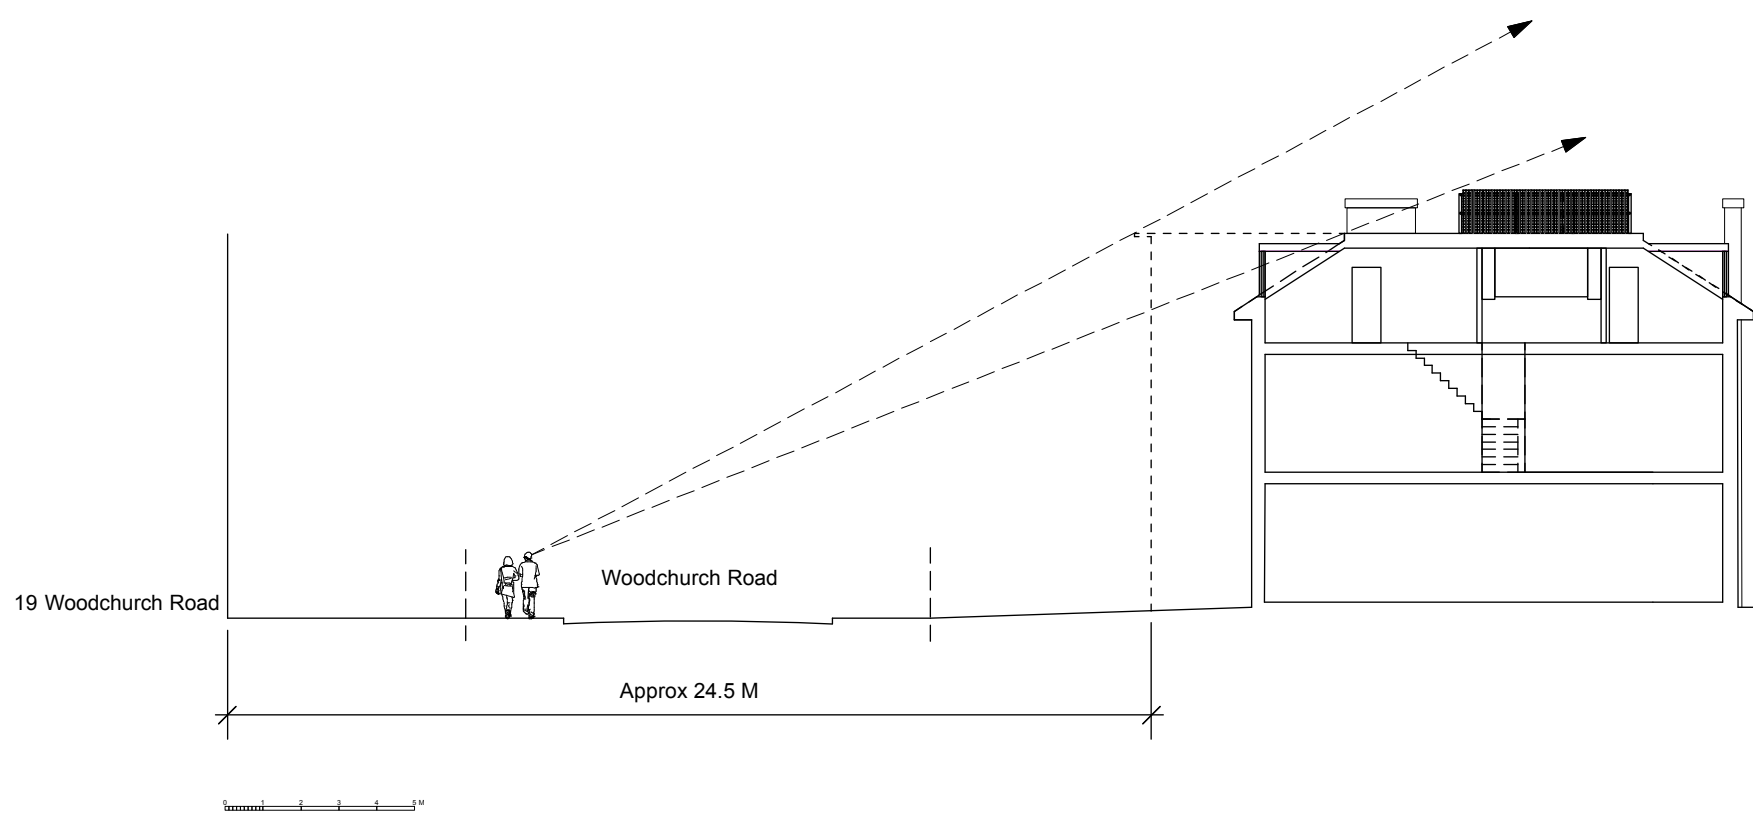

# KNOTT

22d Woodchurch Road

Street Section  
As Existing

Scale 1:200 @ A3

Date: 28 May 2015

375.006 Rev - A

# ARCHITECTS