


PROPOSAL

© Knott Architects
98B Tollington Park
London N4 3RB
tel: (020) 72638844
mail@knottarchitects.co.uk

Revisions
A - 24.07.2015
Scaling note taken off
Areas added

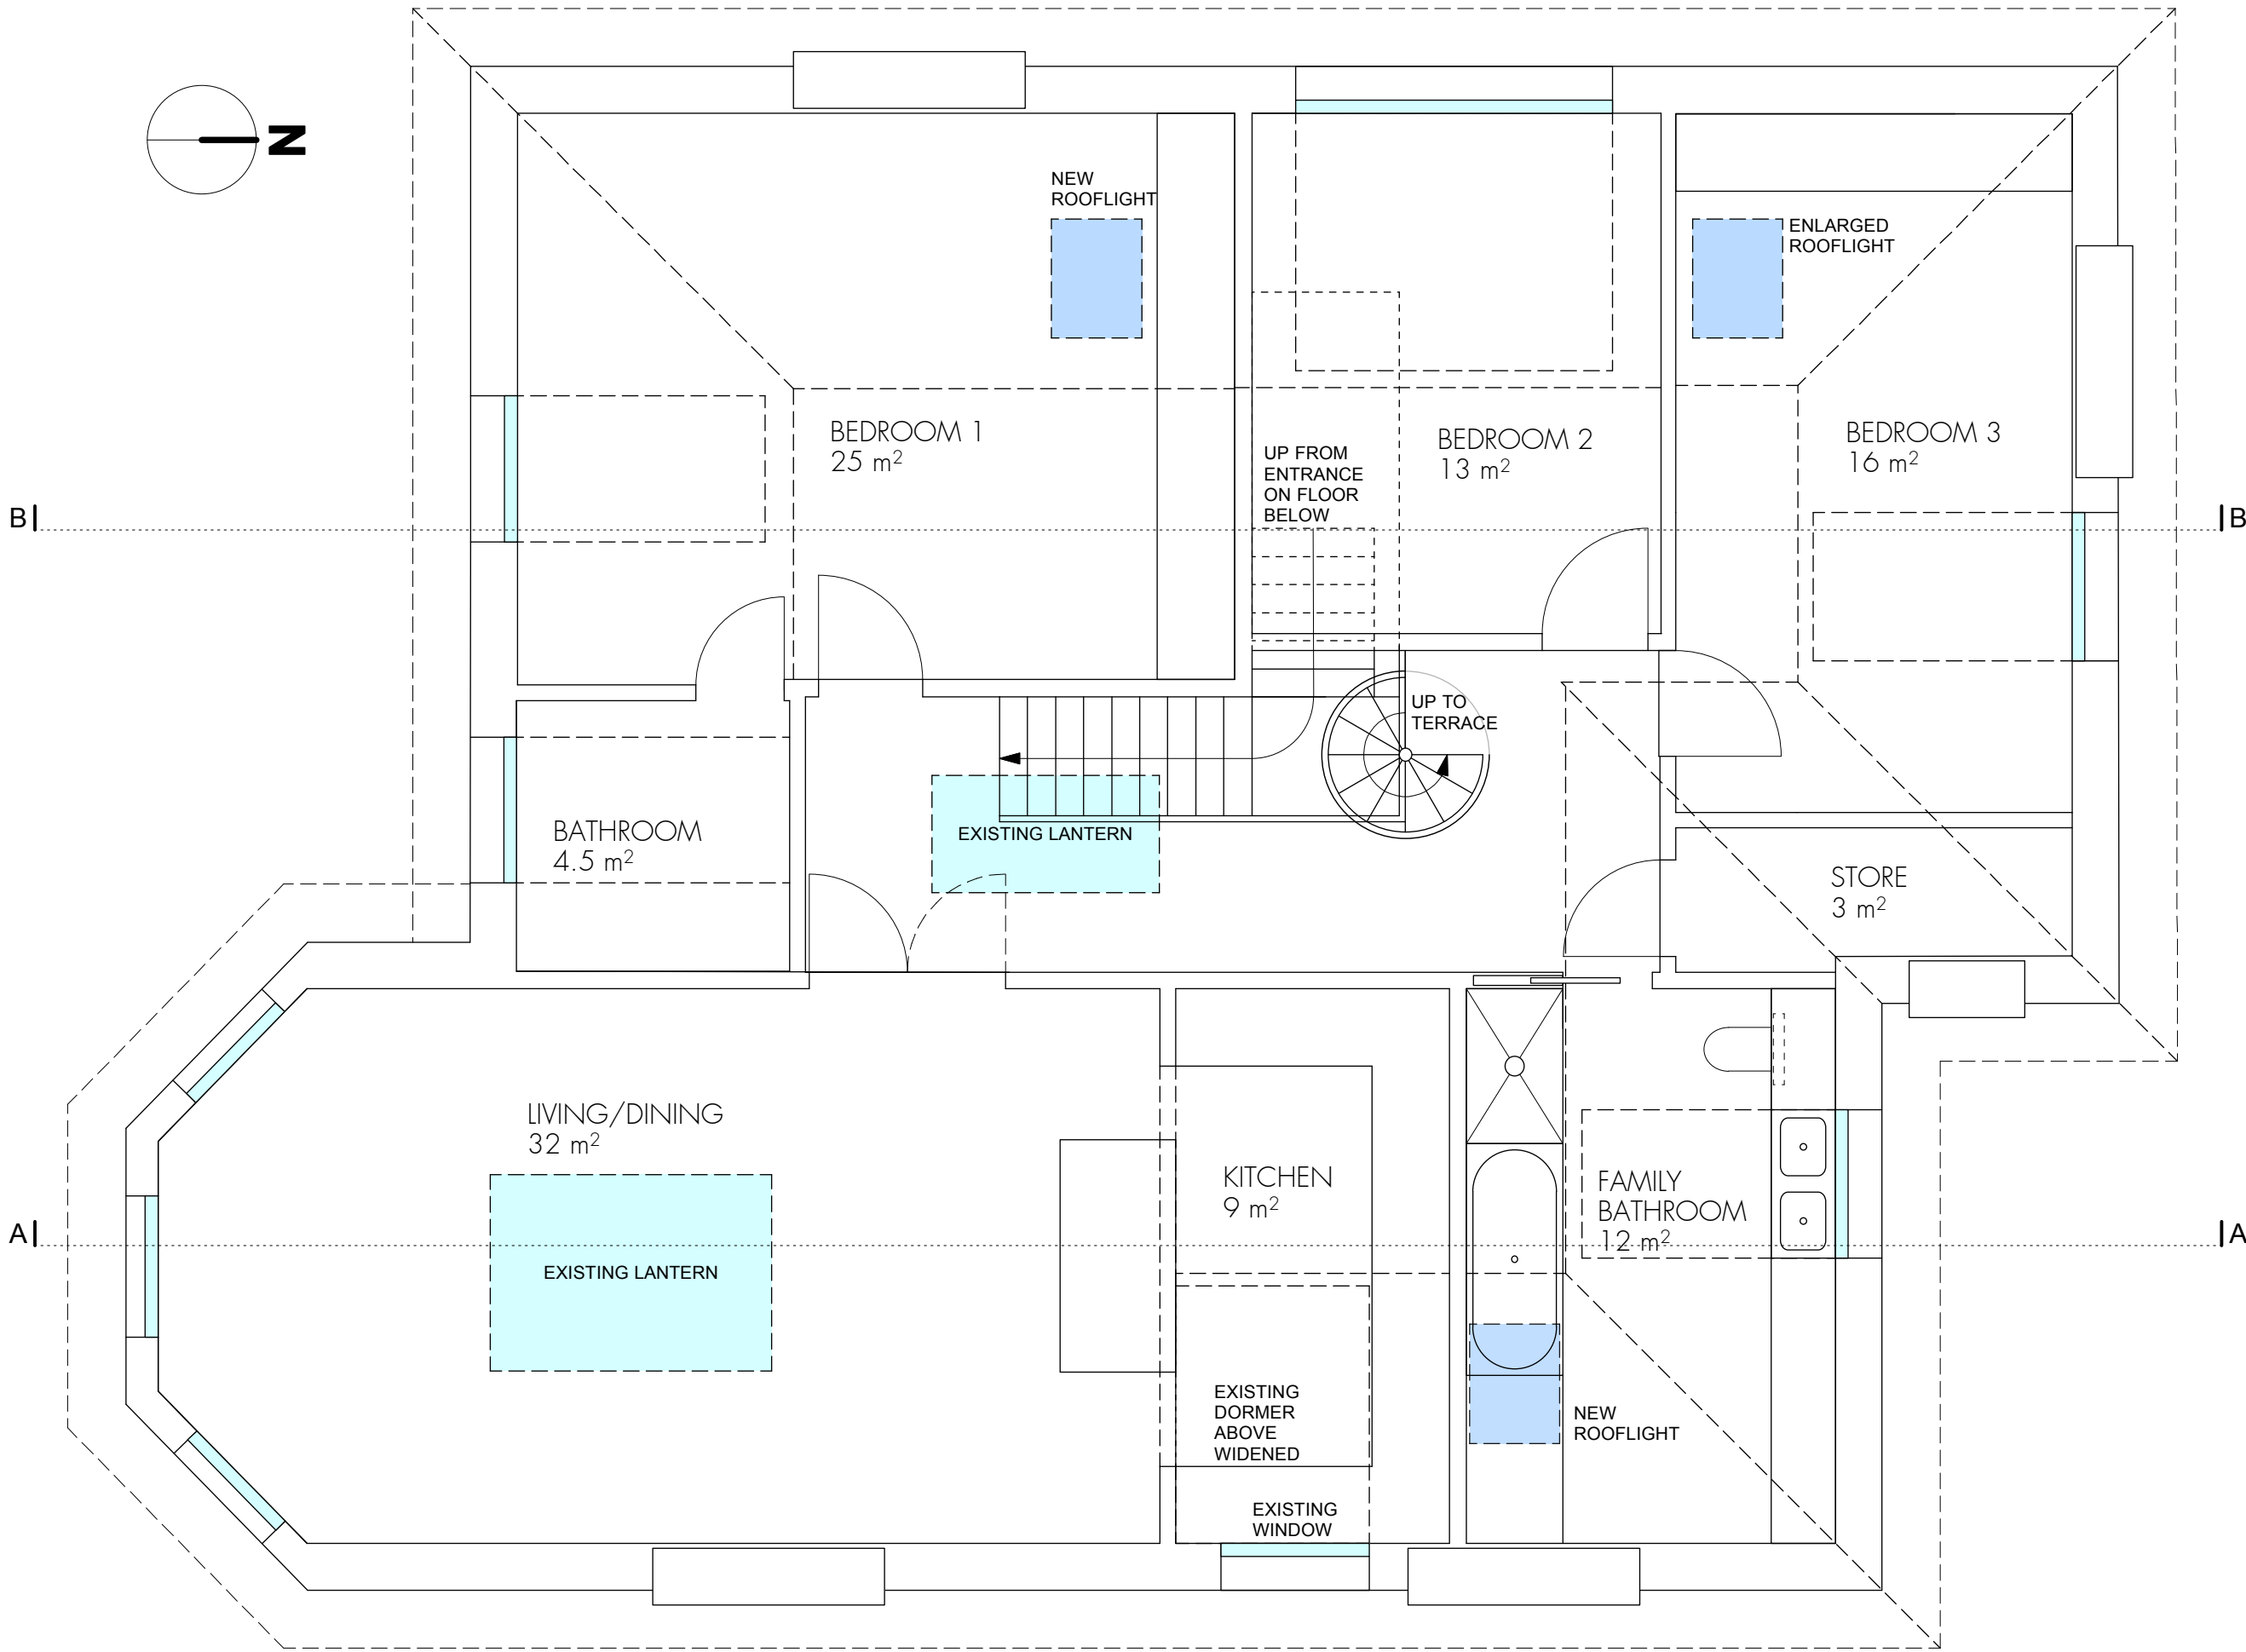


B|

|B

A|

|A

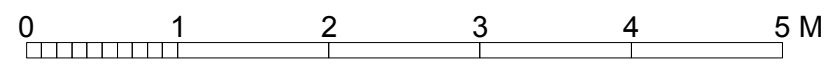

KNOTT

22d Woodchurch Road

Plan
As Proposed

Scale 1:50@ A3

Date: 3 July 2015

375.052 Rev - A

ARCHITECTS