


RFS - 560  
margins


Roof construction:  
100 mm pebbles  
separation and protection layer  
260tbc mm insulation  
water-proofing system  
concrete

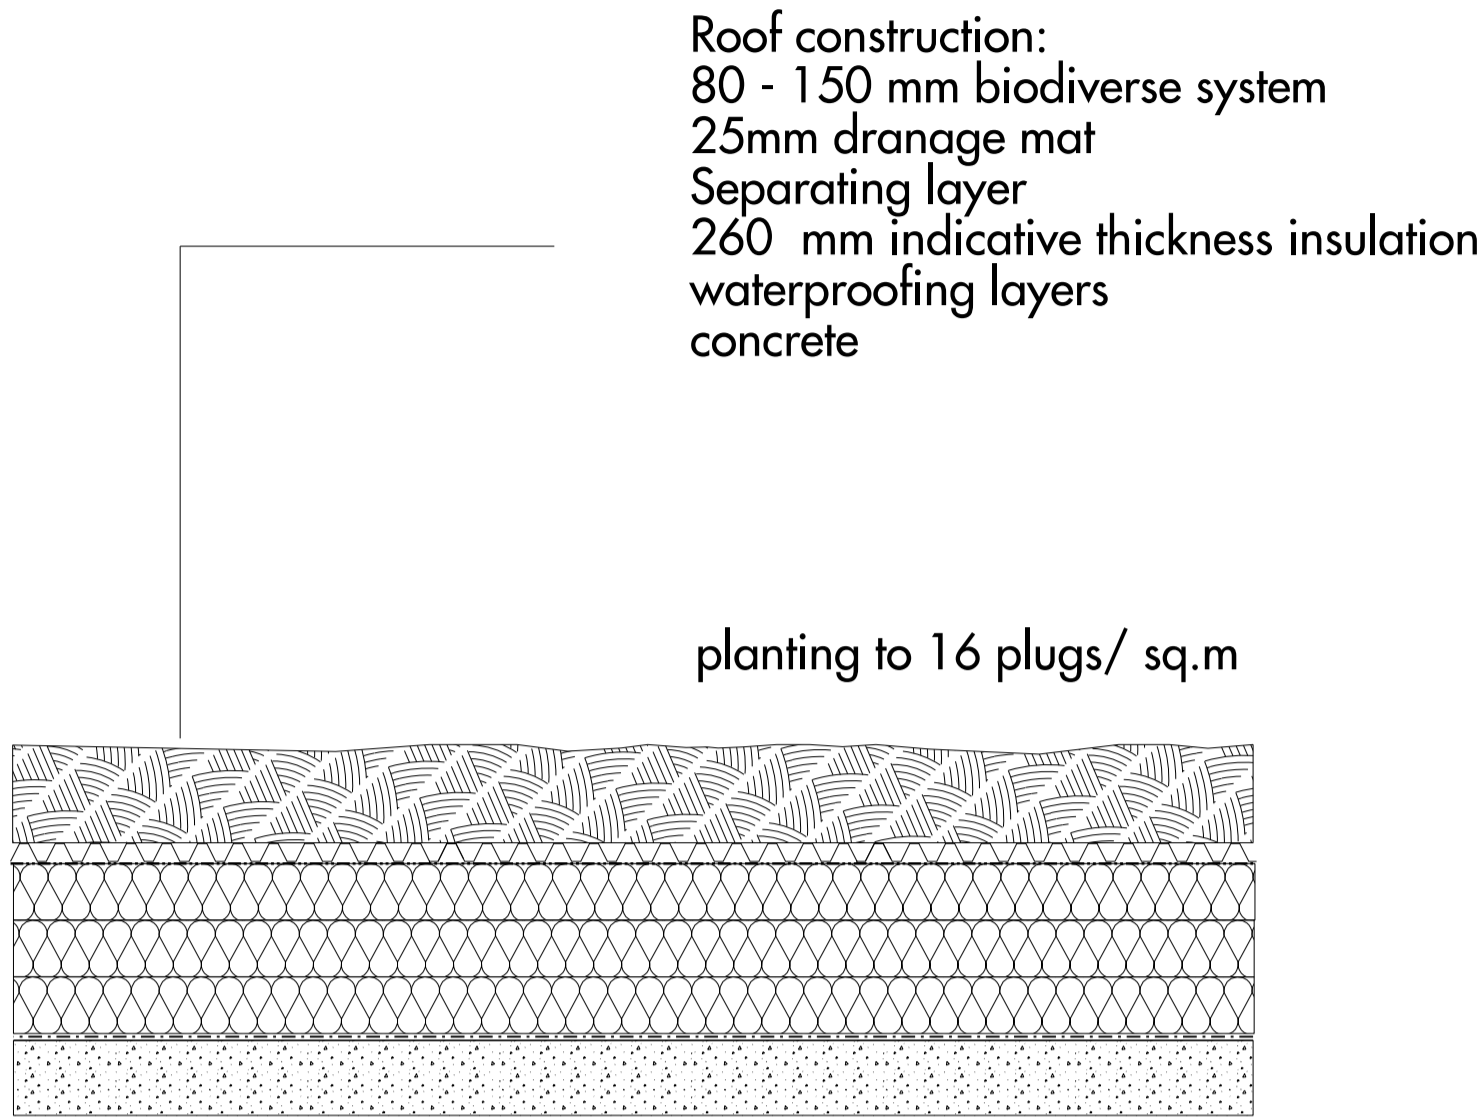

RFS - 560, RFS - 600 generally


Roof construction:  
80 - 150 mm biodiverse system  
25mm drainage mat  
Separating layer  
260 mm indicative thickness insulation  
waterproofing layers  
concrete

planting to 16 plugs/ sq.m

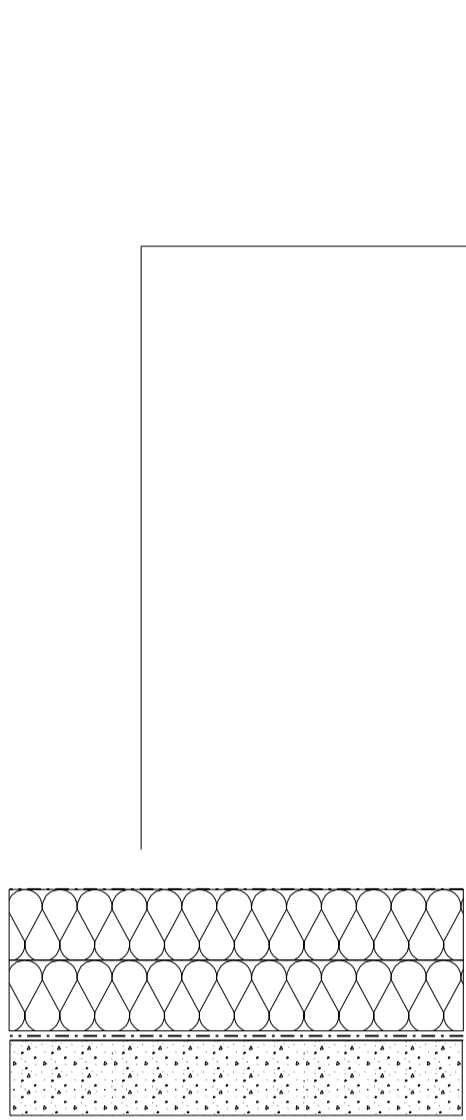


RFS - 500

Roof construction:  
Liquid applied membrane  
200mm indicative insulation  
Vapour control layer  
Concrete

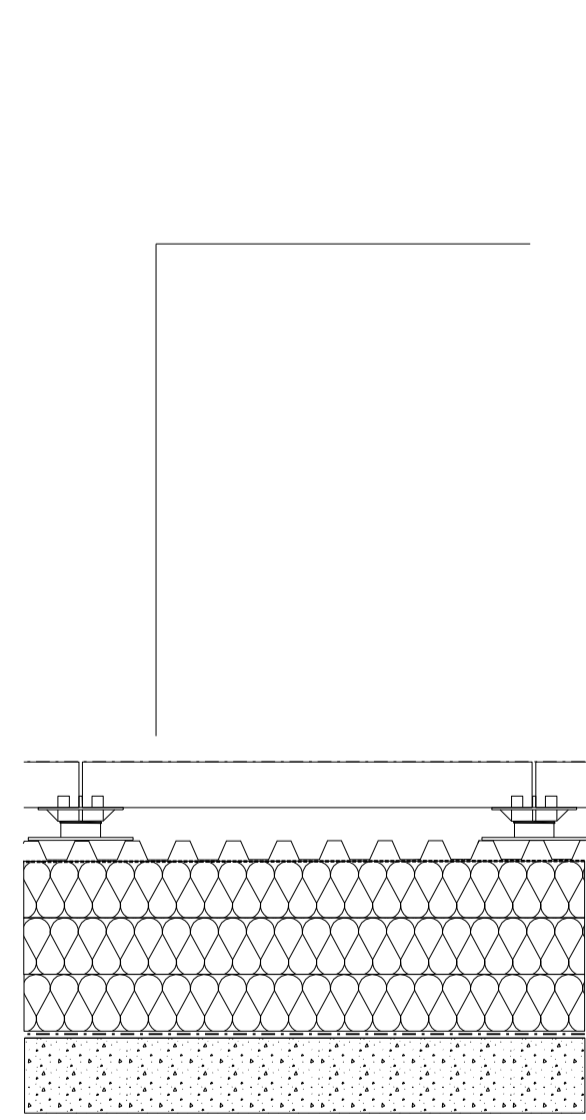


RFS - 601  
paved maintenance route

Roof construction:  
50 - 60mm paving slabs  
pedestal system  
Separation and protection layer  
260tbc mm insulation  
water-proofing system  
concrete

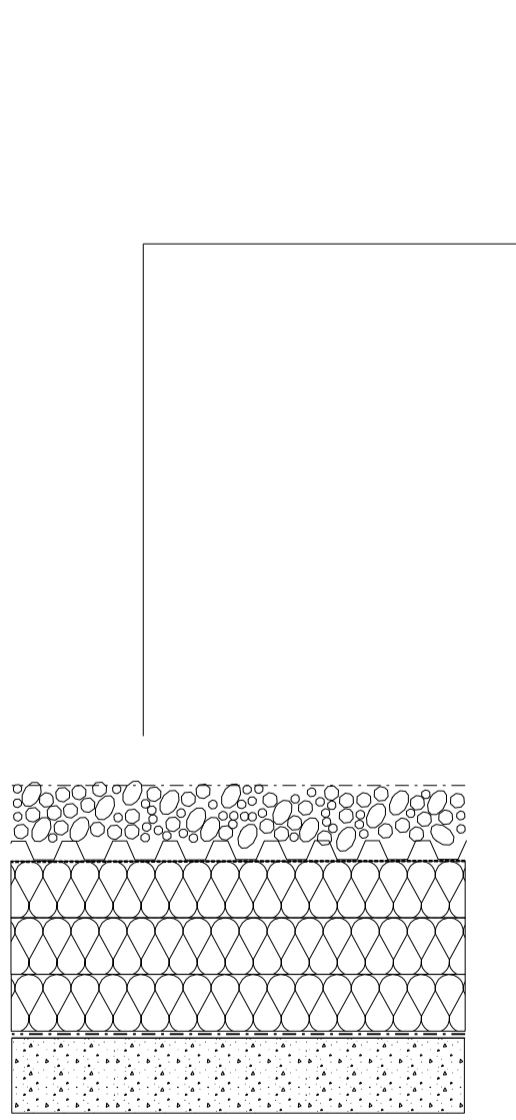

RFS - 602  
ballast finish to lower link volumne

Roof construction:  
80 mm pebbles  
260tbc mm insulation  
permaquik  
concrete

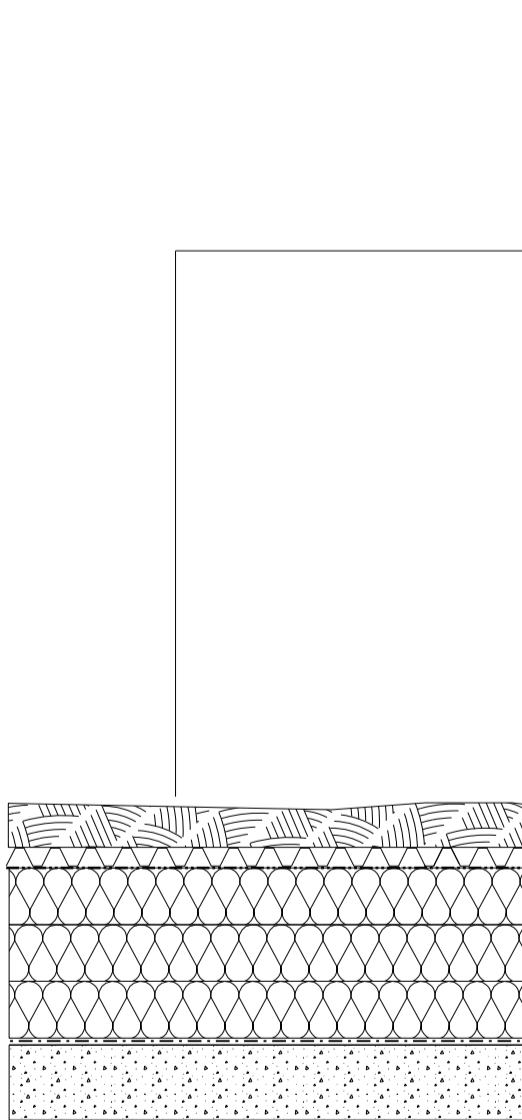

RFS - 603

Roof construction:  
50 mm sedum system  
25mm drainage mat  
Separating layer  
260 mm indicative thickness insulation  
waterproofing layers  
concrete

planting to 16 plugs/ sq.m

Do not scale from this drawing. Use figured dimensions only. Figured dimensions are in millimetres. All levels are in metres. All dimensions and levels shall be verified on site before proceeding with works. Detailed site survey to be carried out to verify positions and level relationships with site features and ordnance survey. Boundaries are indicative only and are to be verified by others. The architect must be notified of any discrepancy. Where building components are described in the specification as contractor designed, "construction" information relating to those components on this drawing represents design intent only

REV	DATE	DESCRIPTION	CKD	REV	DATE	DESCRIPTION	CKD
T1	27.04.2015	FOR APPROVAL	AS				

Allies and Morrison  
85 Southwark Street  
London SE1 0HX  
telephone 020 7921 0100  
facsimile 020 7921 0101  
email info@alliesandmorrisson.co.uk  
A&M JOB NO: 809

KIDDERPORE AVENUE : BLOCK K  
ROOF TYPES  
-  
809\_05\_27\_400  
SCALE 1:10 @A1 1:20@A3