

GHK ARCHITECTS

Architects · Designers · Historic Building Specialists

530 Fulham Road, London SW6 5NR
Tel: +44 (0)20 7471 8000 mail@ghkarchitects.co.uk

www.ghkarchitects.co.uk



Stone Chambers 4 Field Court
For The Honourable Society of Gray's Inn
Proposed Plan + Elevation of
Bay to North End of The
Basement Photocopy Room

Drawing No: HK2188/01.104

Scale: 1:20 @ A3

Date: 26th July 2015

Drawn: LM.

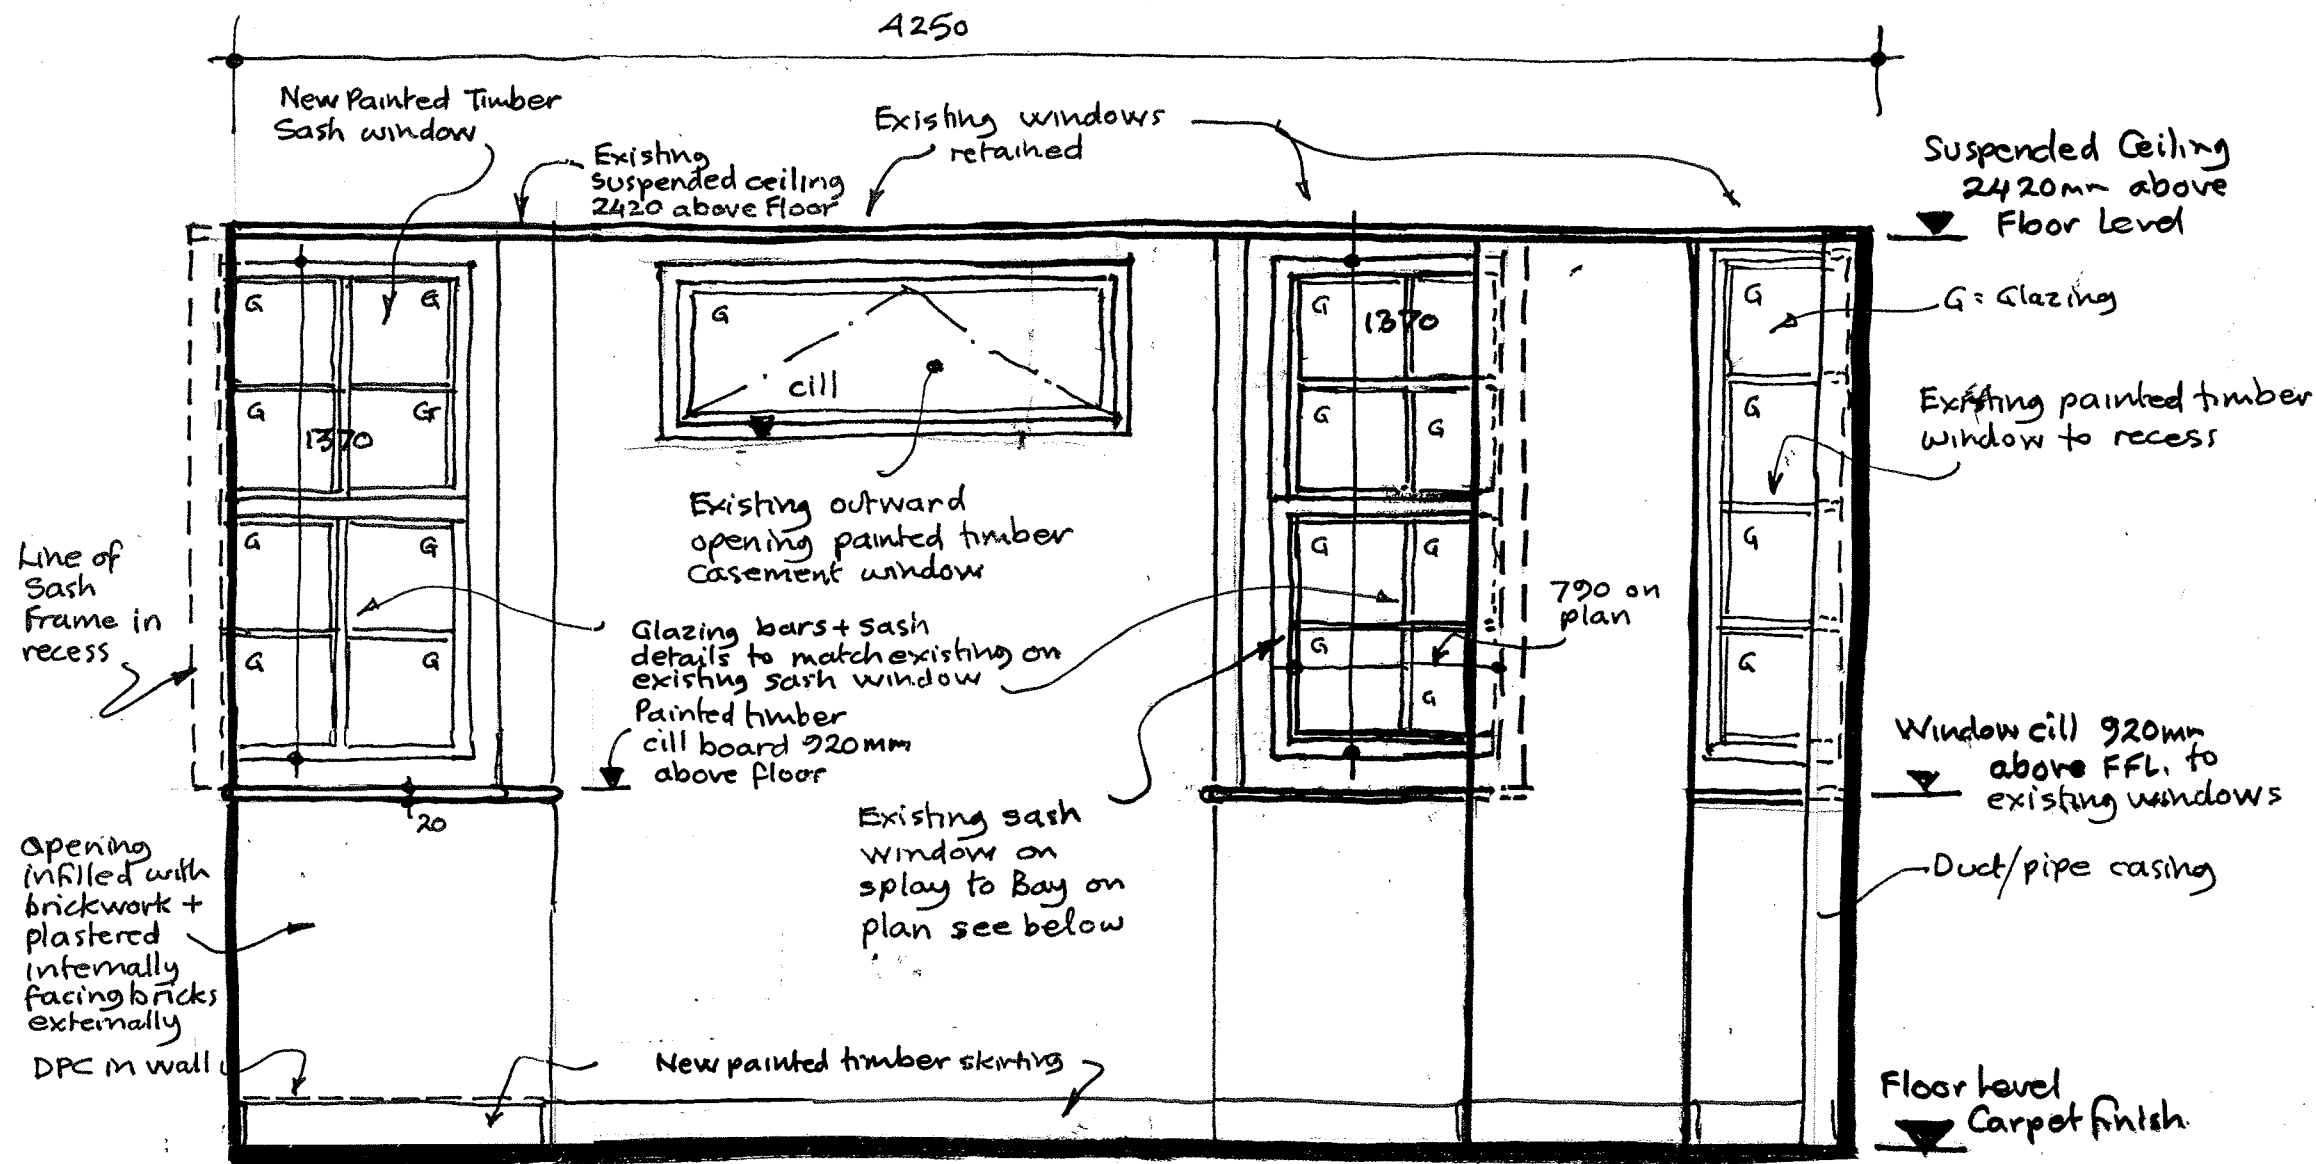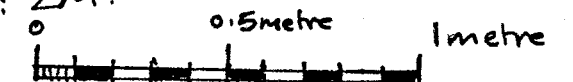

Section B-B Through Bay to North end of Photocopy Room (Proposed)
Scale 1:20 @ A3

