


Queen Square Theatres Stage 2

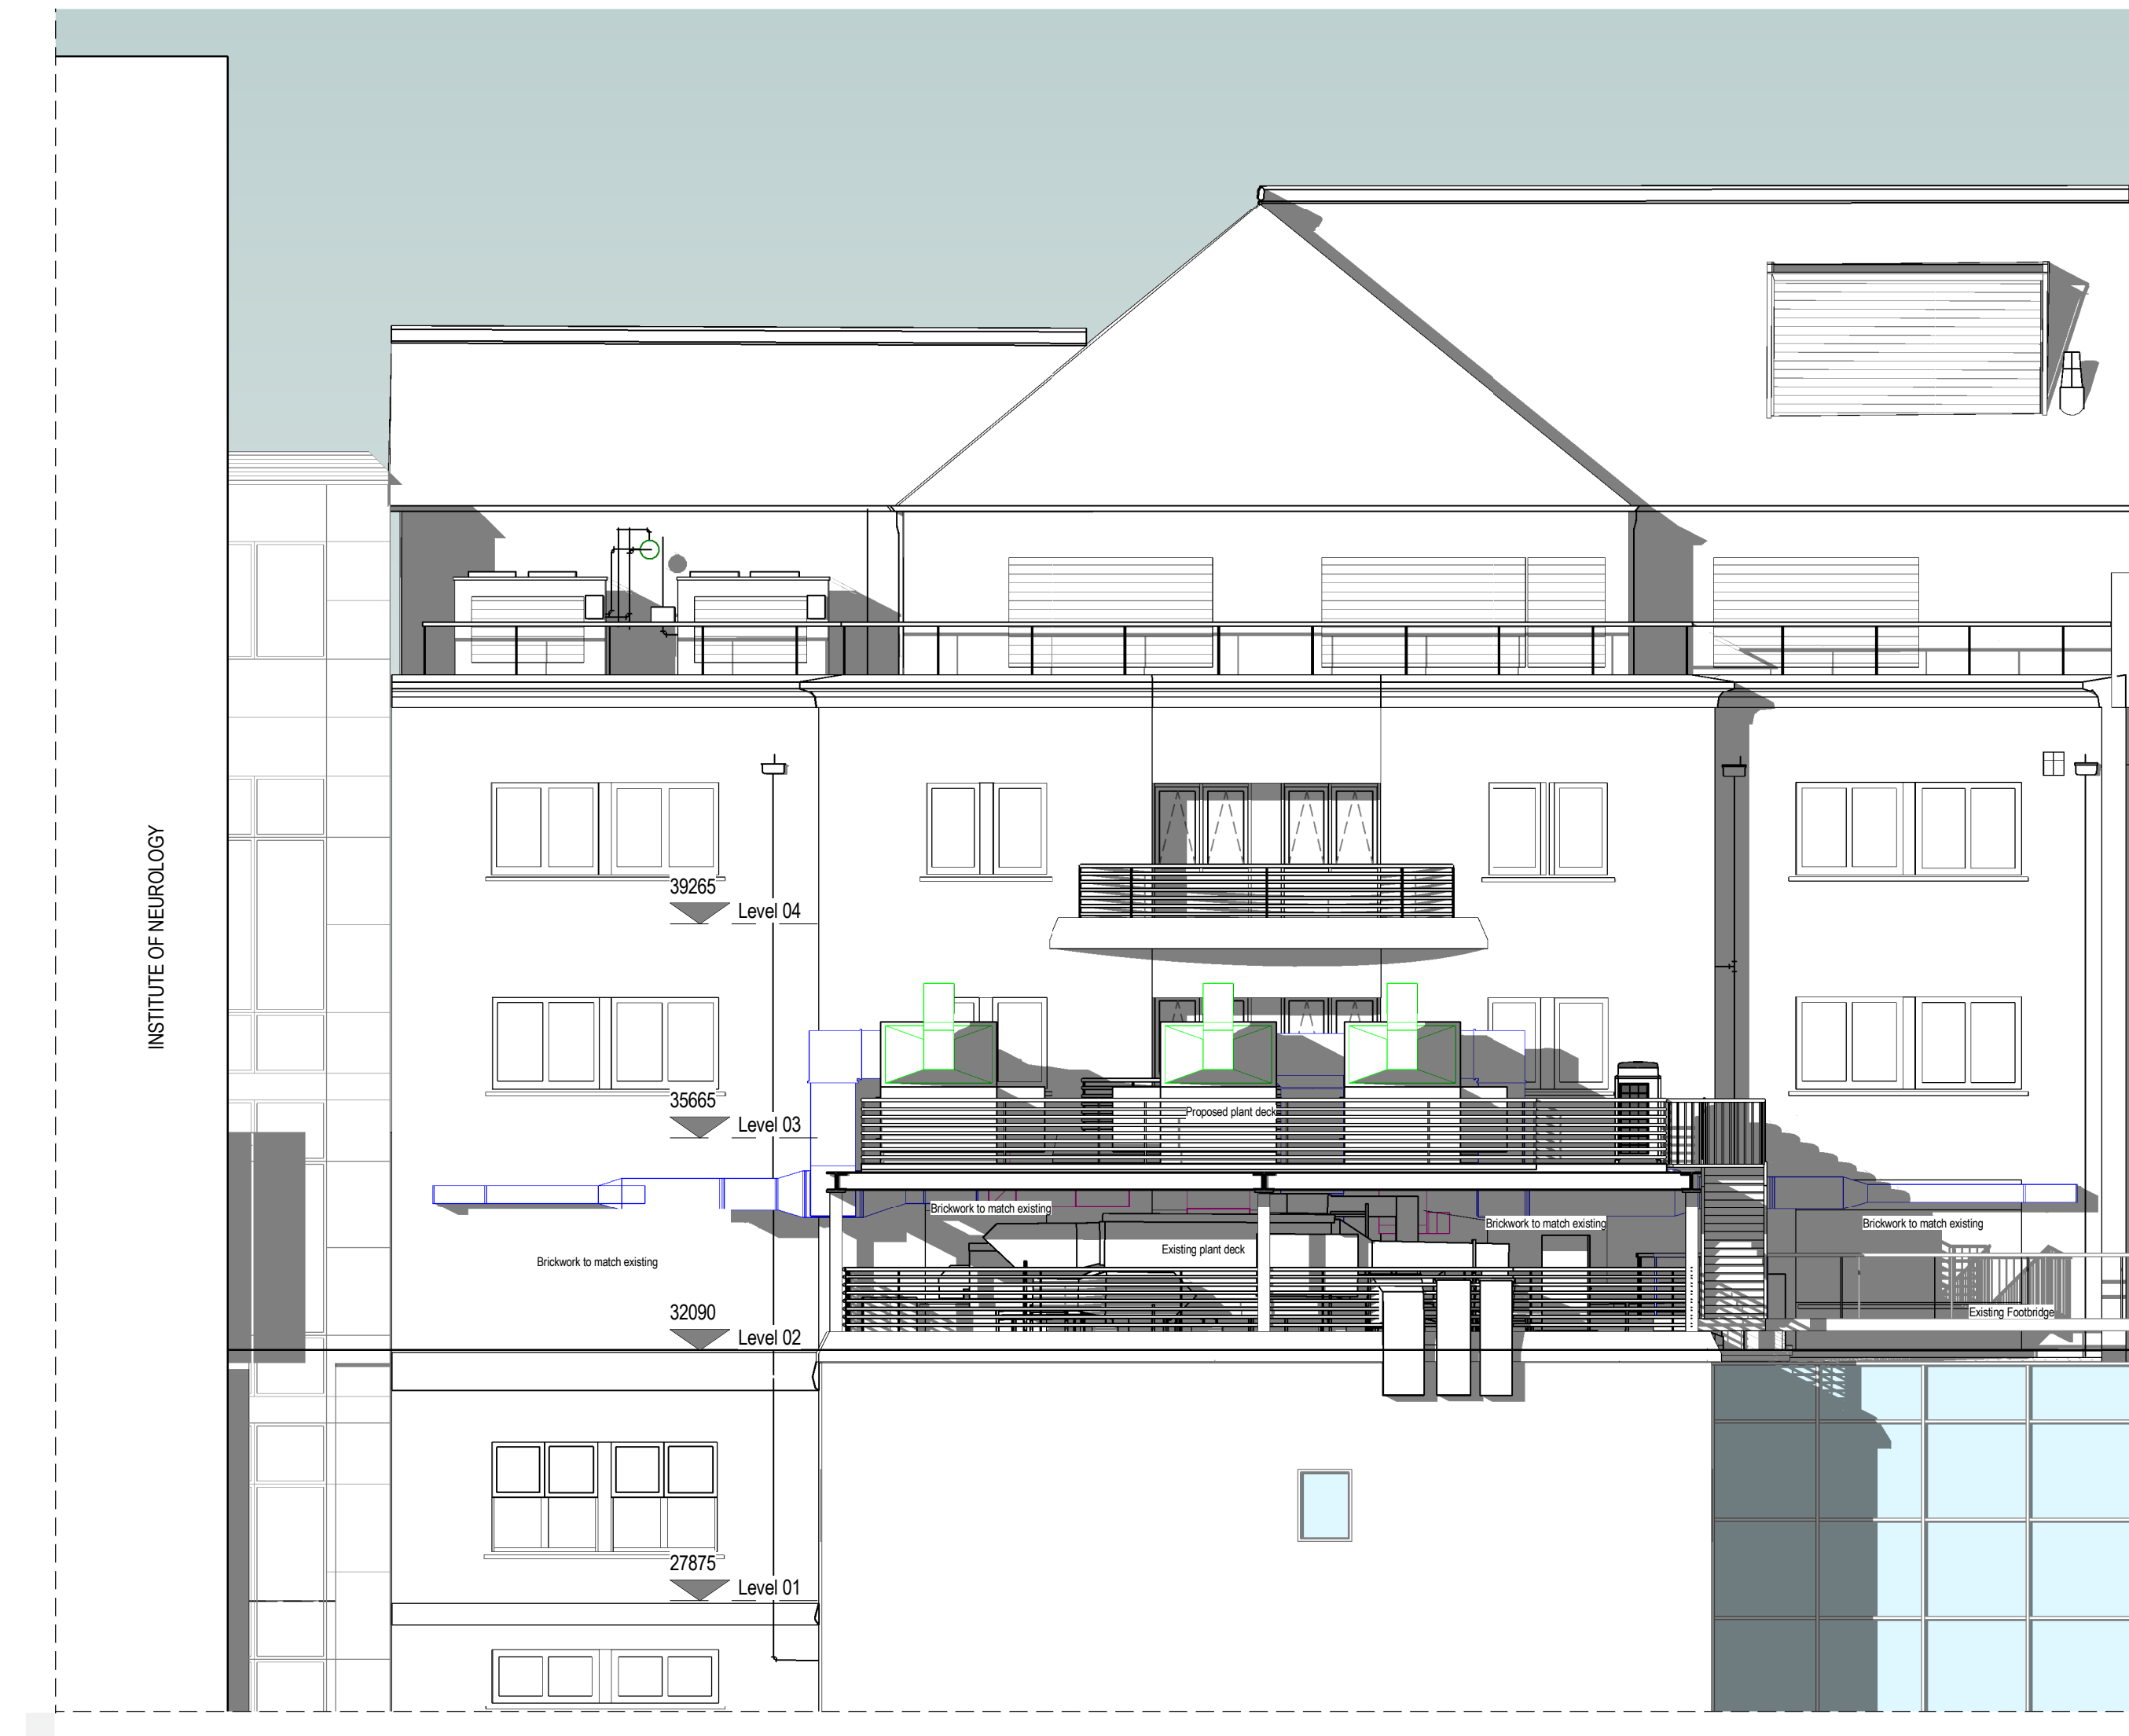

1 Proposed West Elevation
1 : 100