
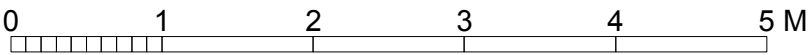


SURVEY

© Knott Architects
98B Tollington Park
London N4 3RB
tel: (020) 72638844
mail@knottarchitects.co.uk

Revisions
A - 24.07.2015
Scaling note taken off

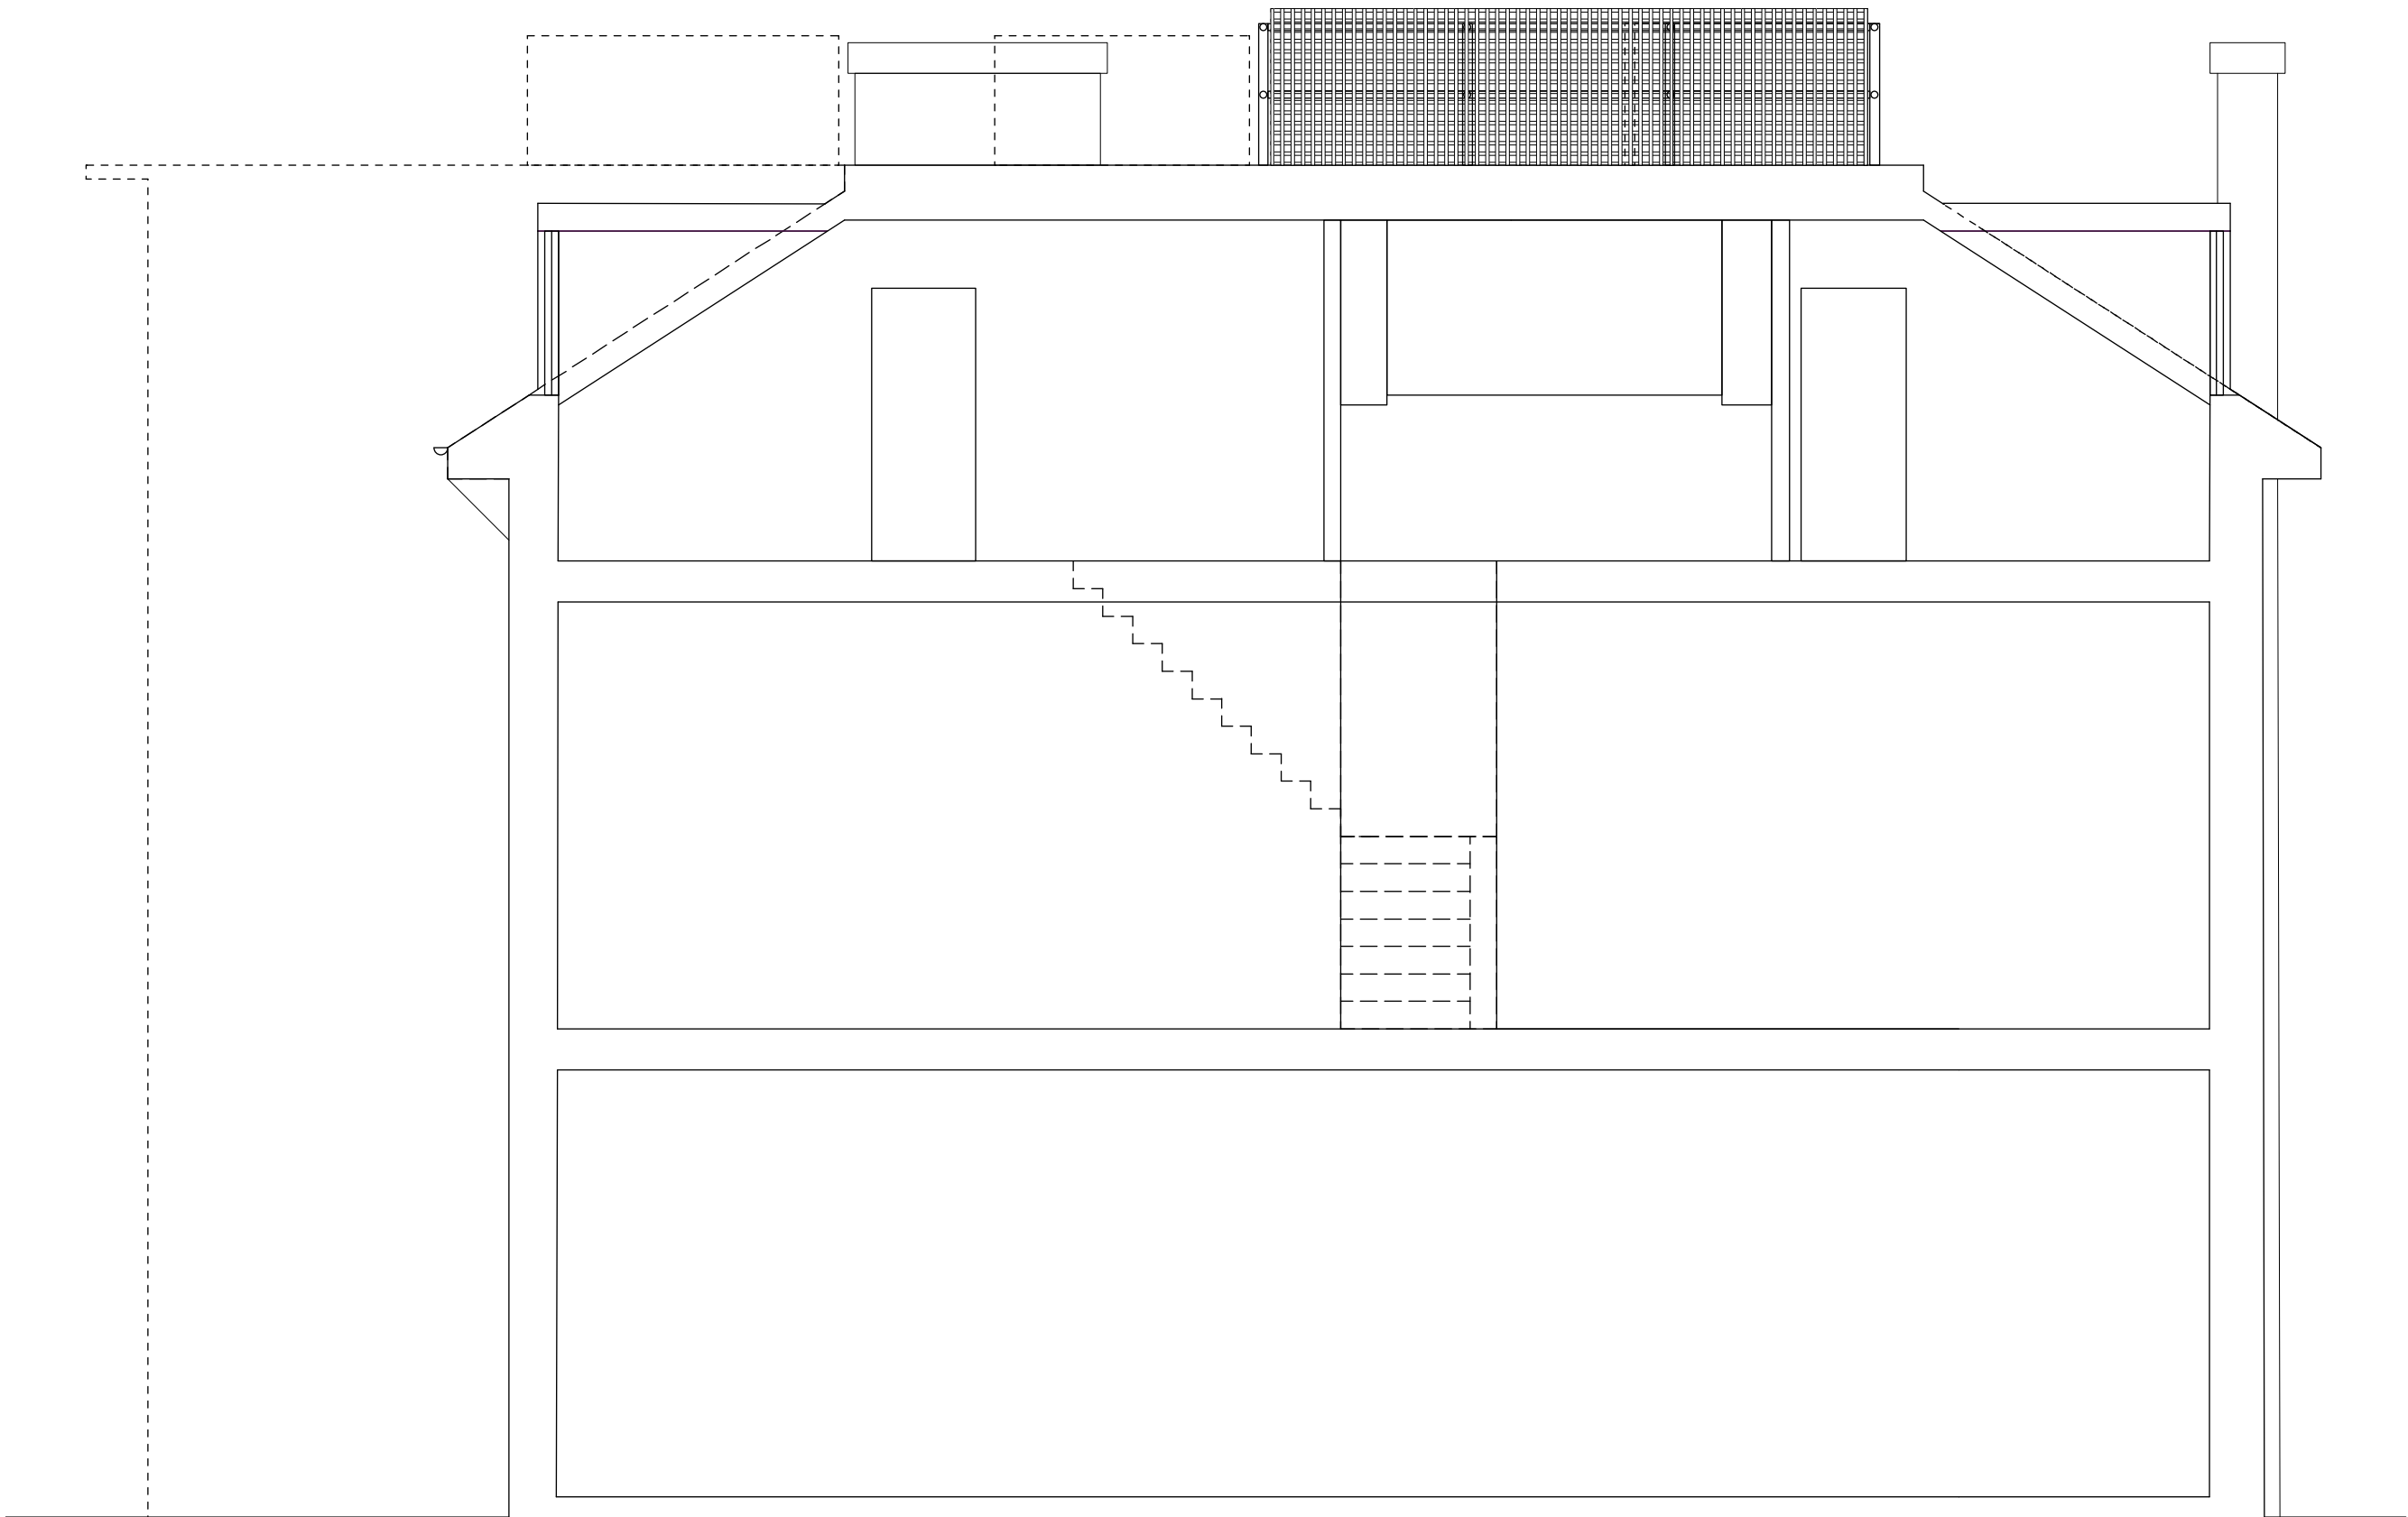

K N O T T

22d Woodchurch Road
Section B
As Existing
Scale 1:50@ A3
Date: 22 May 2015
375.005 Rev - A

ARCHITECTS