

Do not scale from this drawing
 All dimensions are to be checked on site
 Any discrepancies are to be reported immediately to the Architect or Main Contractor

COPYRIGHT © 2015
 ALL RIGHTS DESCRIBED IN THE CHAPTER IV OF THE COPYRIGHT
 DESIGN AND PATENTS ACT 1988, HAVE BEEN GENERALLY ASSERTED

Notes.

Rev.	Date	Comment	By
B	29.07.15	Second Issue	FM
A	10.07.15	First Issue	FM

Client
 Rod Joyce


Project
7 Apollo Studios
 London NW5 2SB

Drawing
 Site Location Plan
 As Existing

Project No.	Drawing No.	Issue	Status
049	001	B	PL

Scale	Date	Drawn By	Checked By
1:12500@A4	Jul. 2015	FM	PB

Southstudio
 The Busworks, United House
 North Road, London N7 9DP
 t: +44 (020) 3179 9050
 www.southstudioarchitects.com
 mail@southstudioarchitects.com

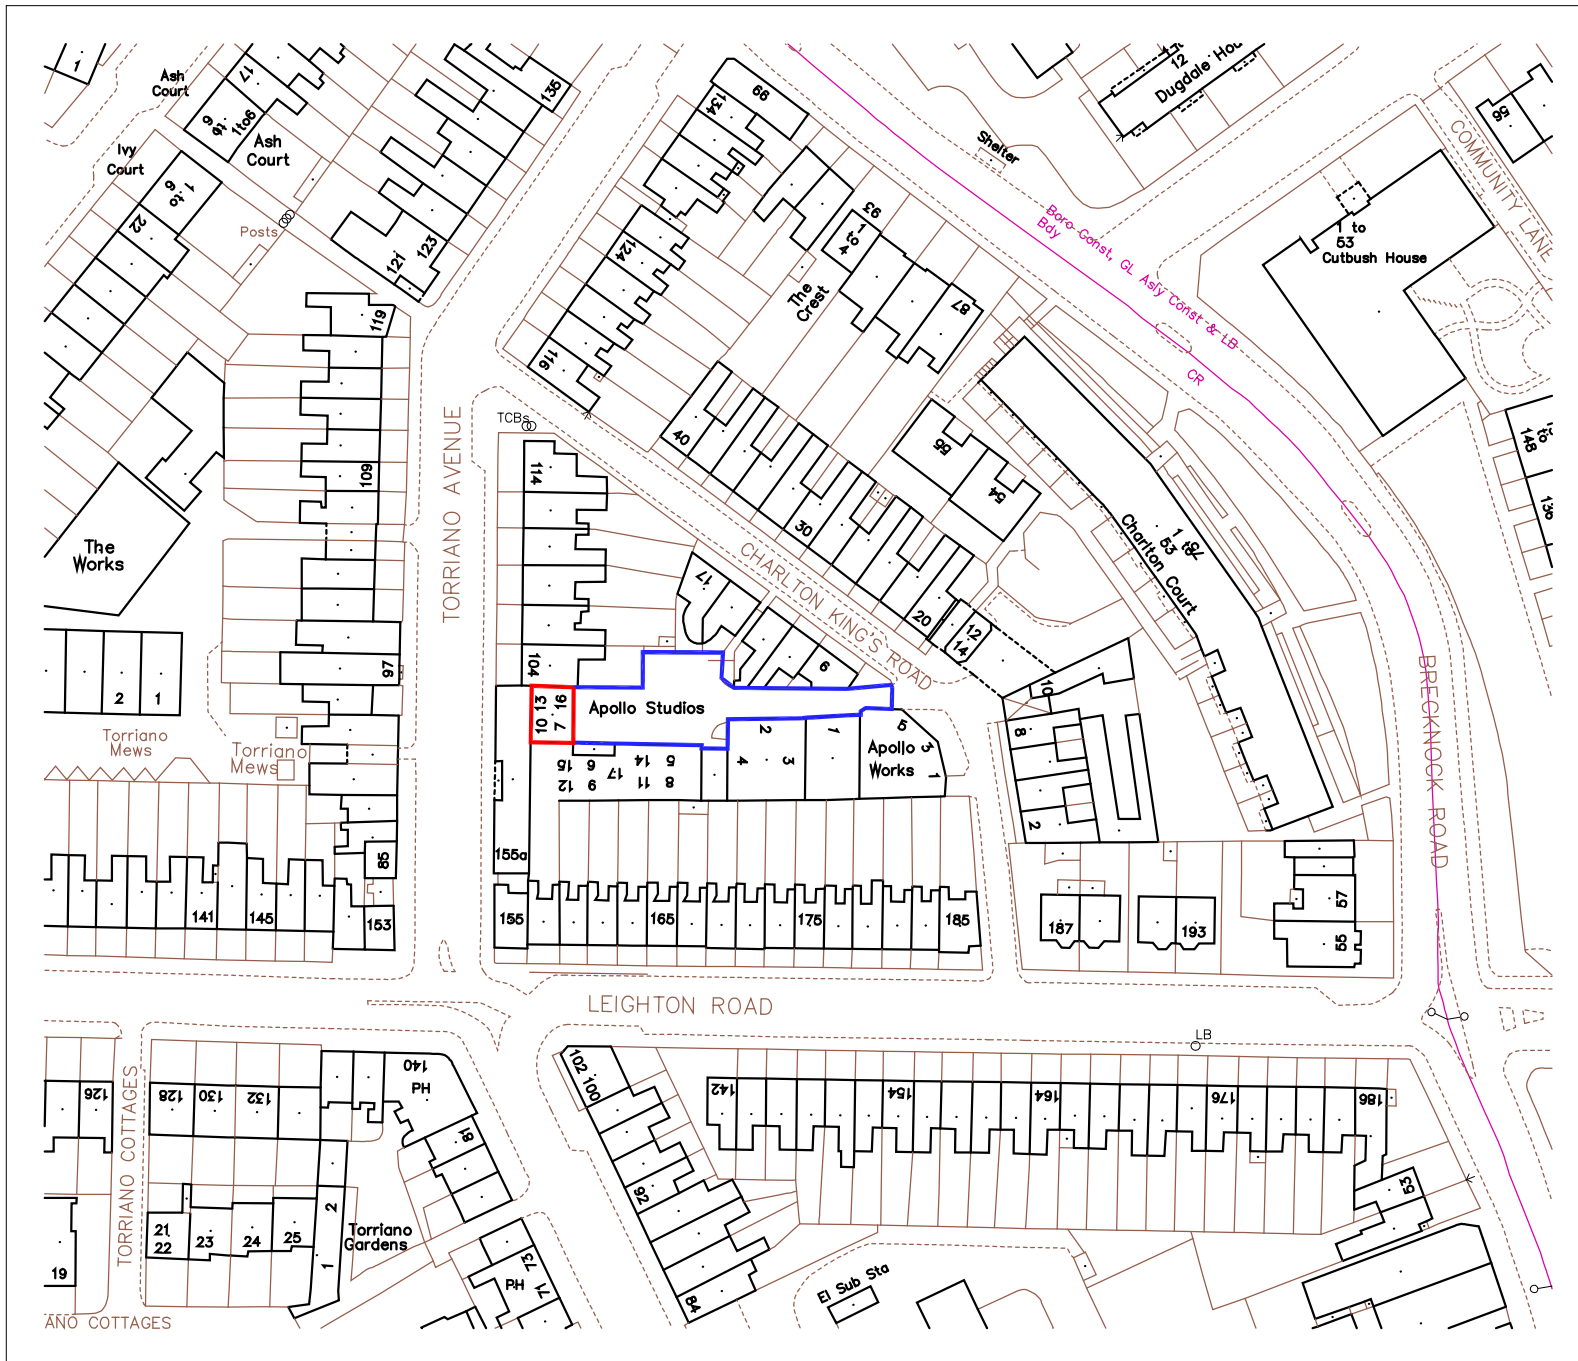

KEY: █ UNIT 7 █ LAND OWNERSHIP (FREEHOLD)