


The Kathleen Lonsdale Building Red Line Plan

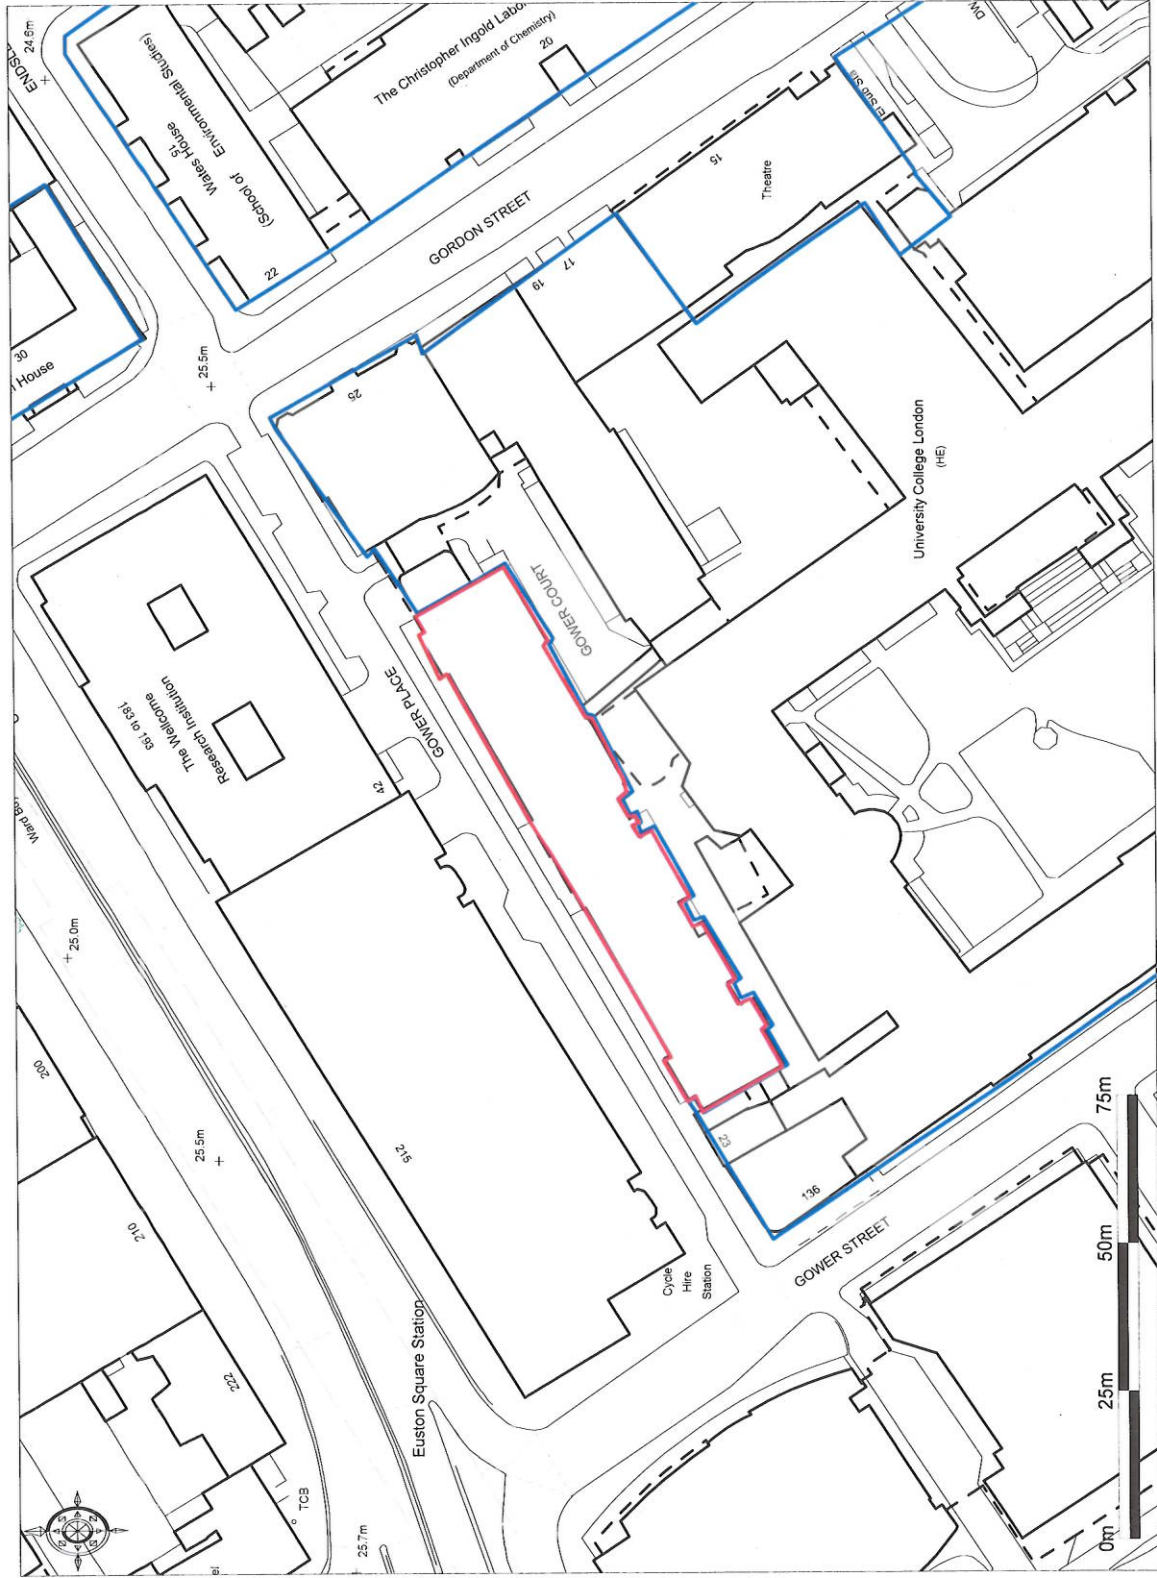

Ordnance Survey © Crown Copyright 2014. All rights reserved. Licence number 100022432. Photod Scale - 1:1250



Red= The Kathleen Lonsdale Building Application Boundary
Blue= UCL Ownership boundary