


Notes:

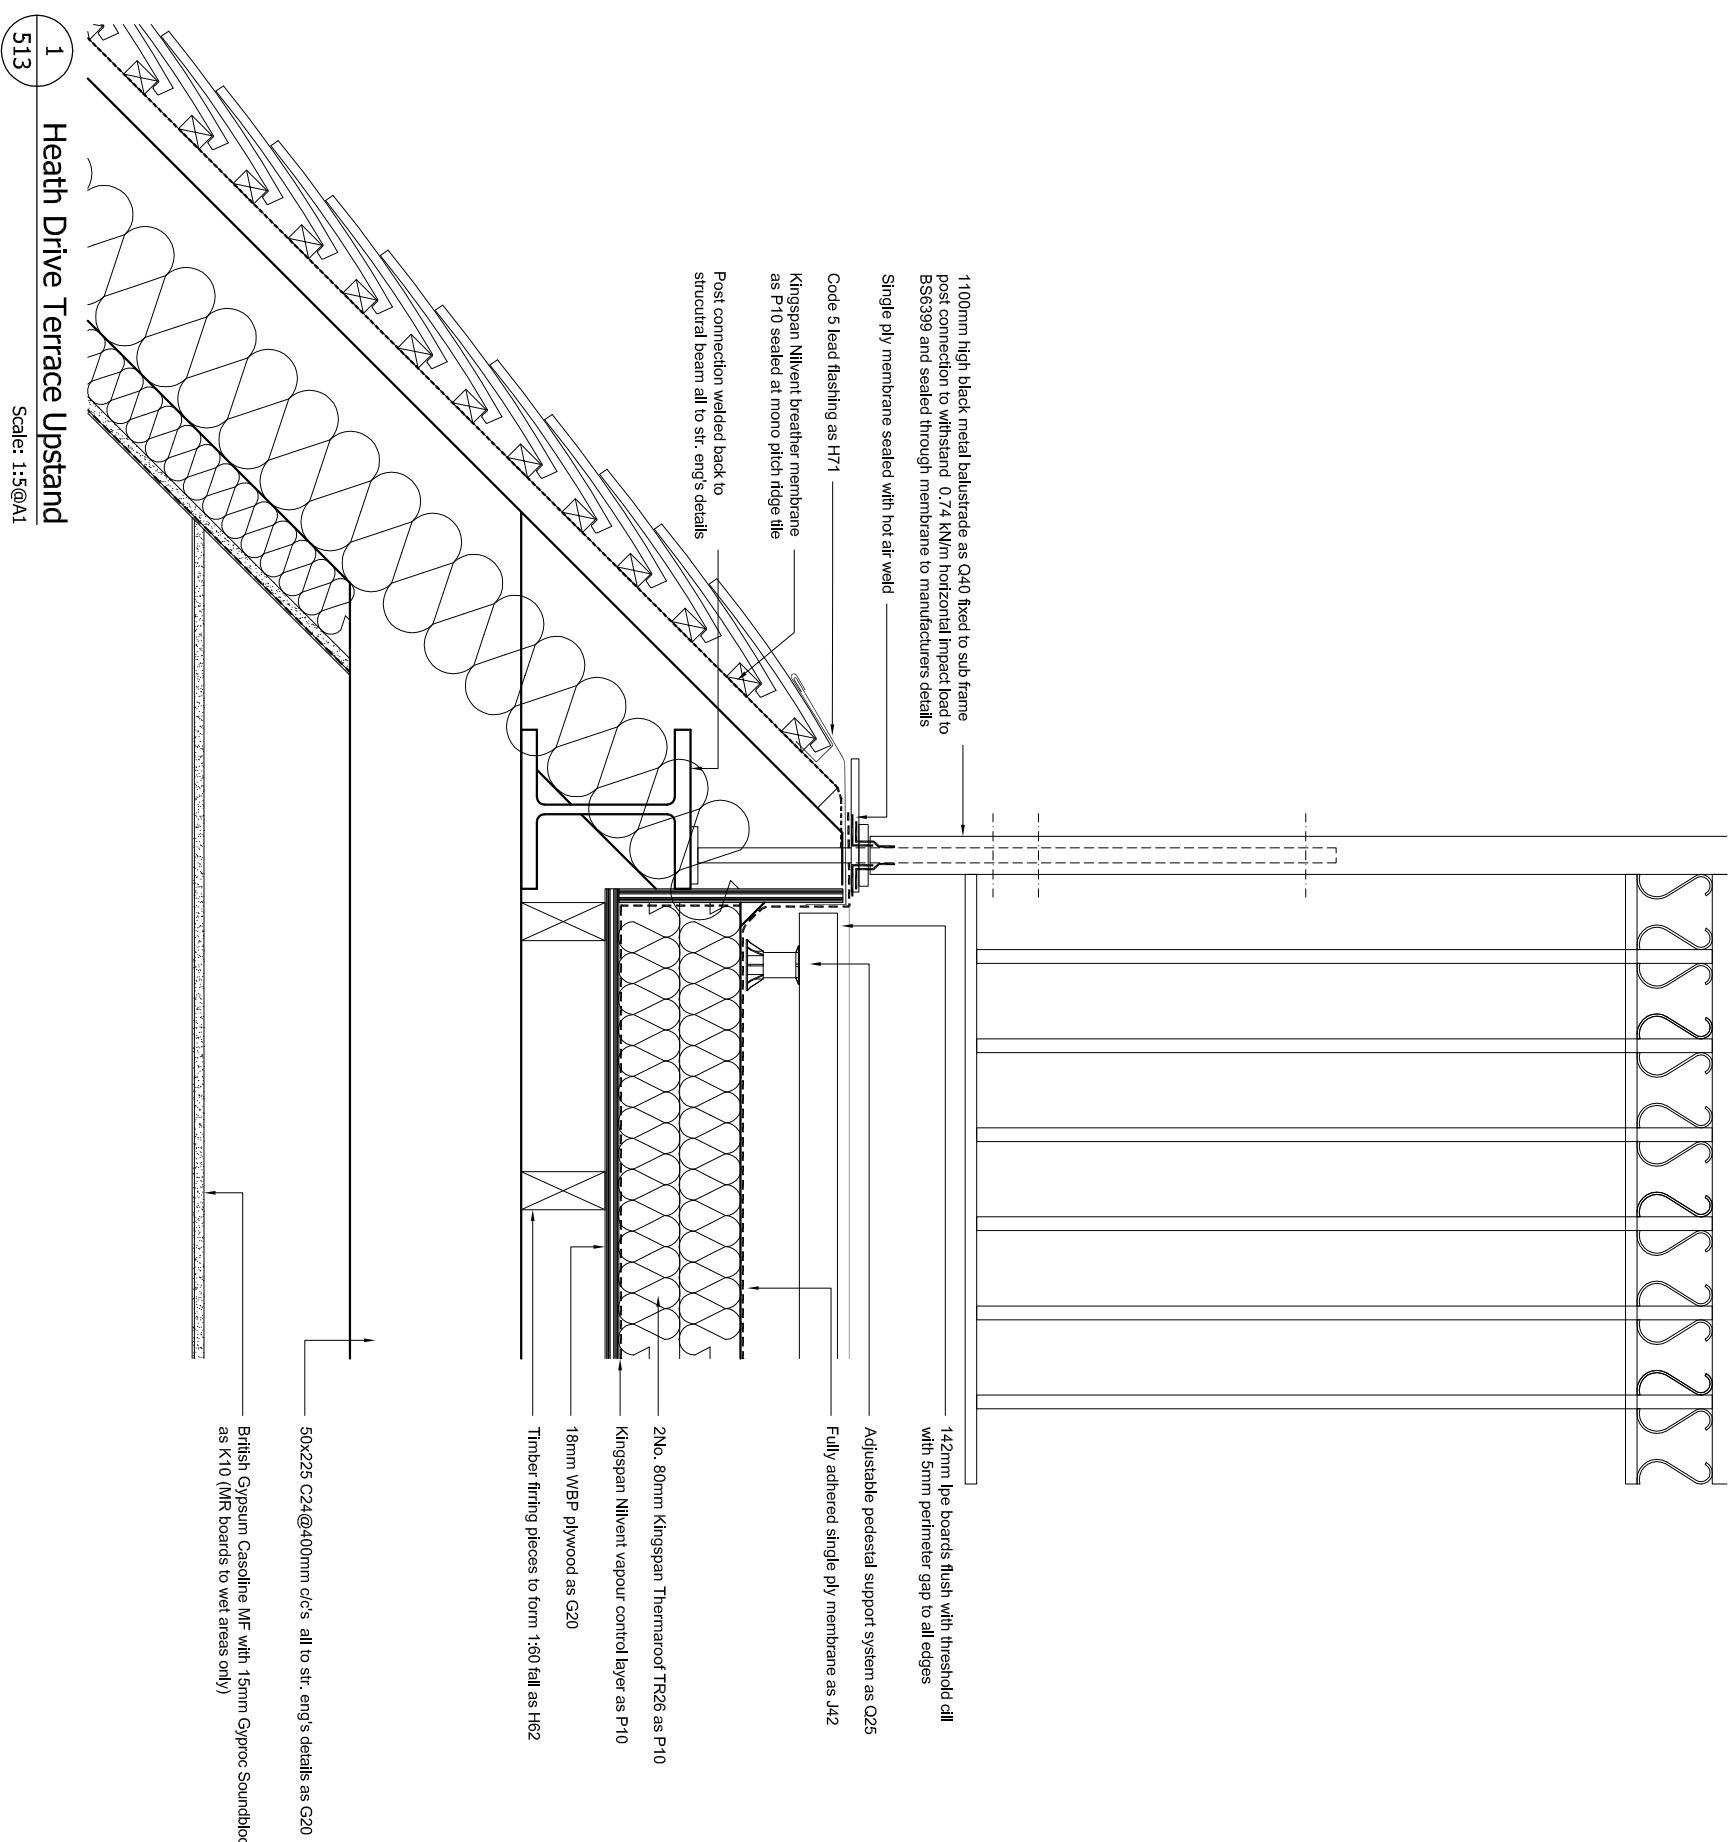

**TENDER ISSUE  
DRAWING**

DATE	REVISION	NO.
Dec '14		

THIS DRAWING IS NOT TO BE SCALED. ONLY DIMENSIONS ARE TO BE USED. CONTRACTORS ARE TO CHECK ALL DIMENSIONS BEFORE WORK COMMENCES. AND REFER ANY APPARENT DISCREPANCY TO THE ARCHITECT. THIS DRAWING IS THE SOLE PROPERTY OF M.R PARTNERSHIP LIMITED, AND MAY NOT BE COPIED OR REPRODUCED IN ANY MANNER WHATSOEVER WITHOUT THE OWNERS WRITTEN CONSENT. (C) COPYRIGHT.

PROJECT  
38 HEATH DRIVE  
LONDON  
NW3

DRAWING  
ROOF  
DETAILS 6

DATE: Dec '14

DRAWN: CAD

SCALE: 1:10@A3

DWG FILE: 1:10@A3

DRAWING NUMBER: 2979513

REV NO.

**M.R PARTNERSHIP**  
ARCHITECTS & INTERIOR DESIGNERS

41 FOLEY STREET TEL: (020) 7631 5405  
LONDON W1W 7TS FAX: (020) 7631 5186