


NOTES

DO NOT SCALE FROM THIS DRAWING

PROPOSED

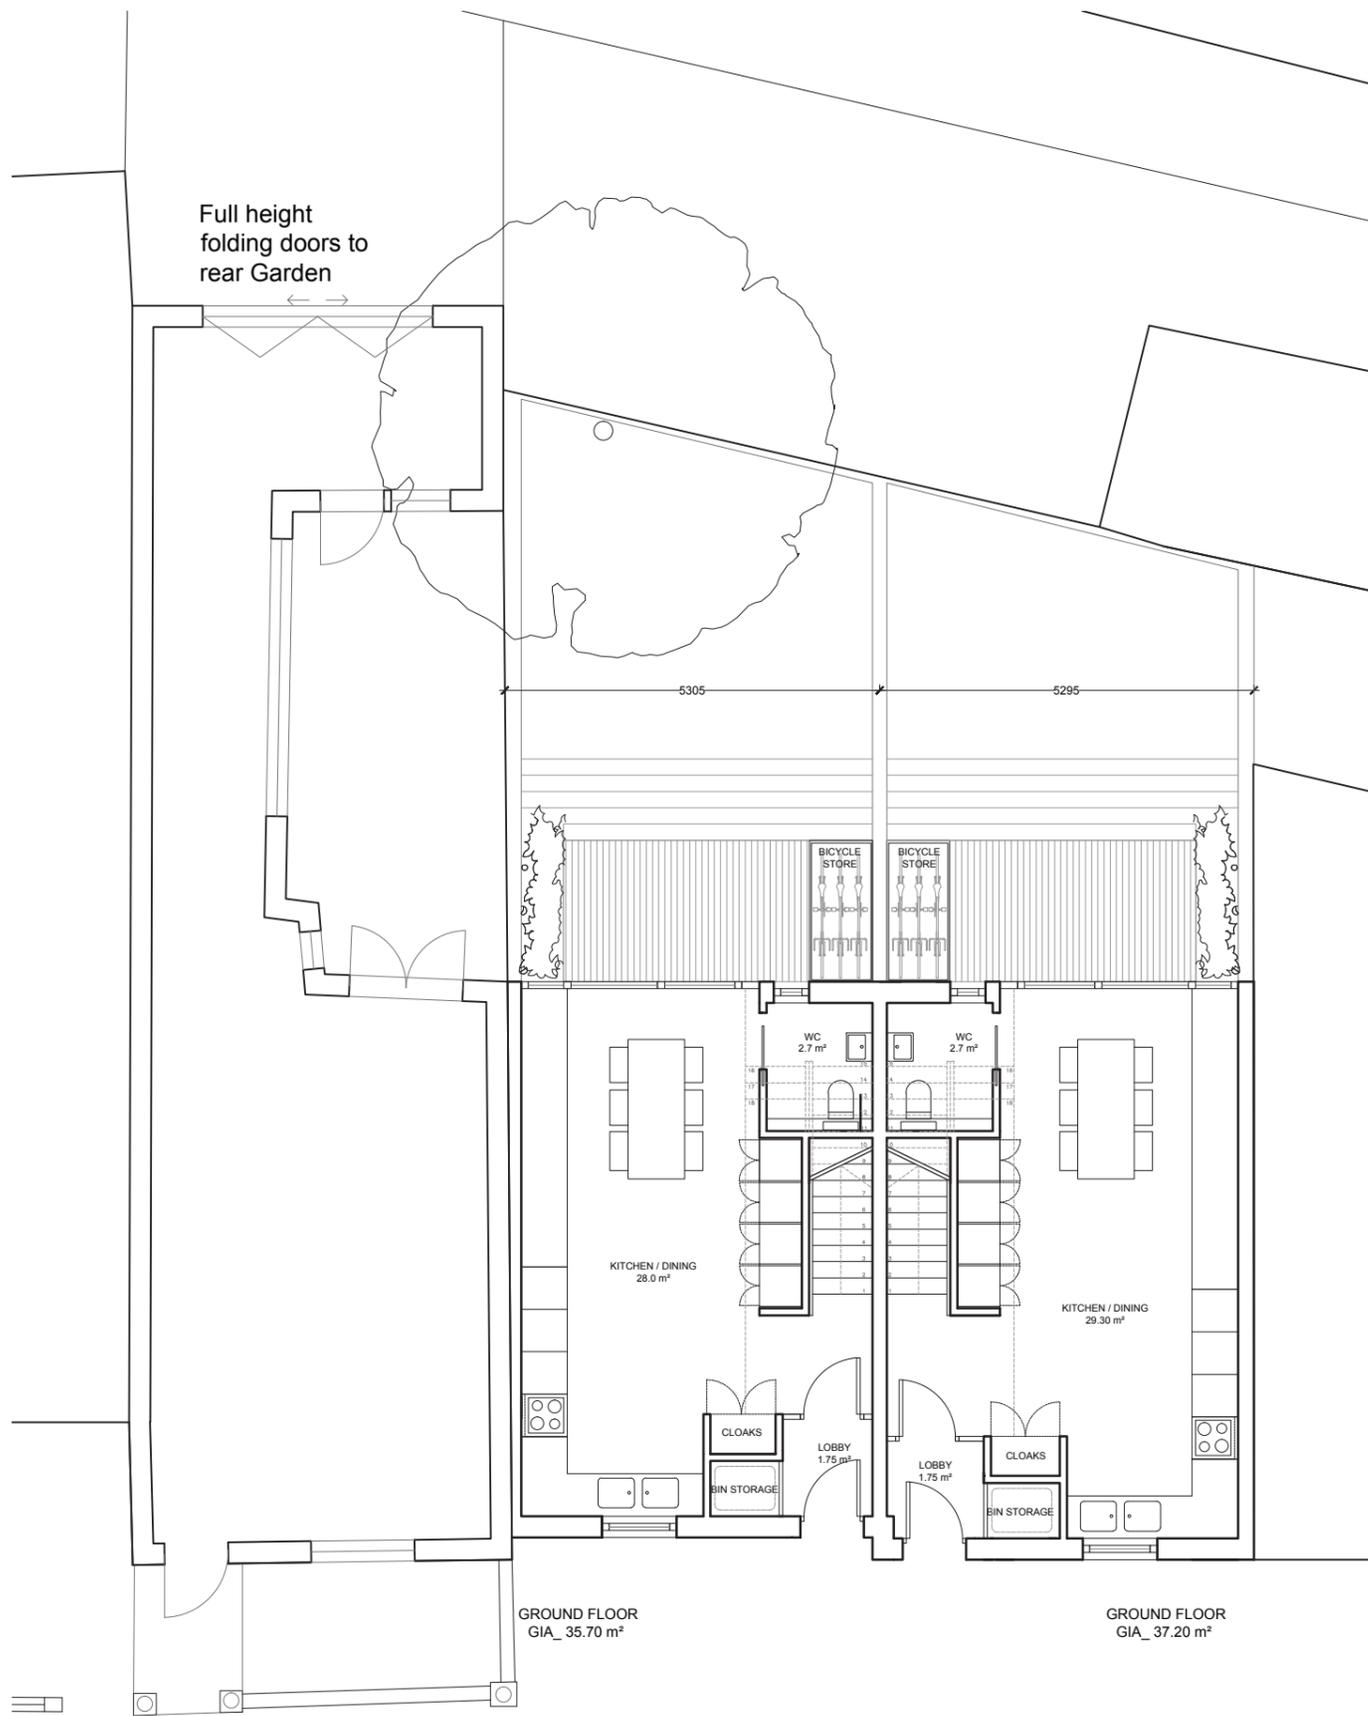

PROPOSED GROUND PLAN WITH 135 TORRIANO AVENUE 1:20@A3



EXISTING BOUNDARY BETWEEN 135 TORRIANO AVENUE AND THE PROPOSED SITE, WITH SCREEN AND PLANTING



EXISTING HIGH LEVEL SCREEN AND PLANTING



REAR KITCHEN EXTENSION AT 135 TORRIANO AVENUE WITH SMALL COURTYARD AS VIEWED BEYOND THE SCREEN

**Martin Evans**  
Architects ©

18 Charlotte Road  
London EC2A 3PB  
tel 020 7729 2474

**JOB**  
Land to the rear of The Leighton  
101 Brecknock Road  
London, N7 0DA

**TITLE**  
Daylight Diagram

**DATE** 05.05.2015

**SCALE** 1:20@A3

**DRAWN** A.L.

**DRAWING NO.** BRE-PL-GA-20

