


TIMBER LOUVER DETAIL PLAN 1:20@A3



TIMBER LOUVER DETAIL ELEVATION 1:20@A3

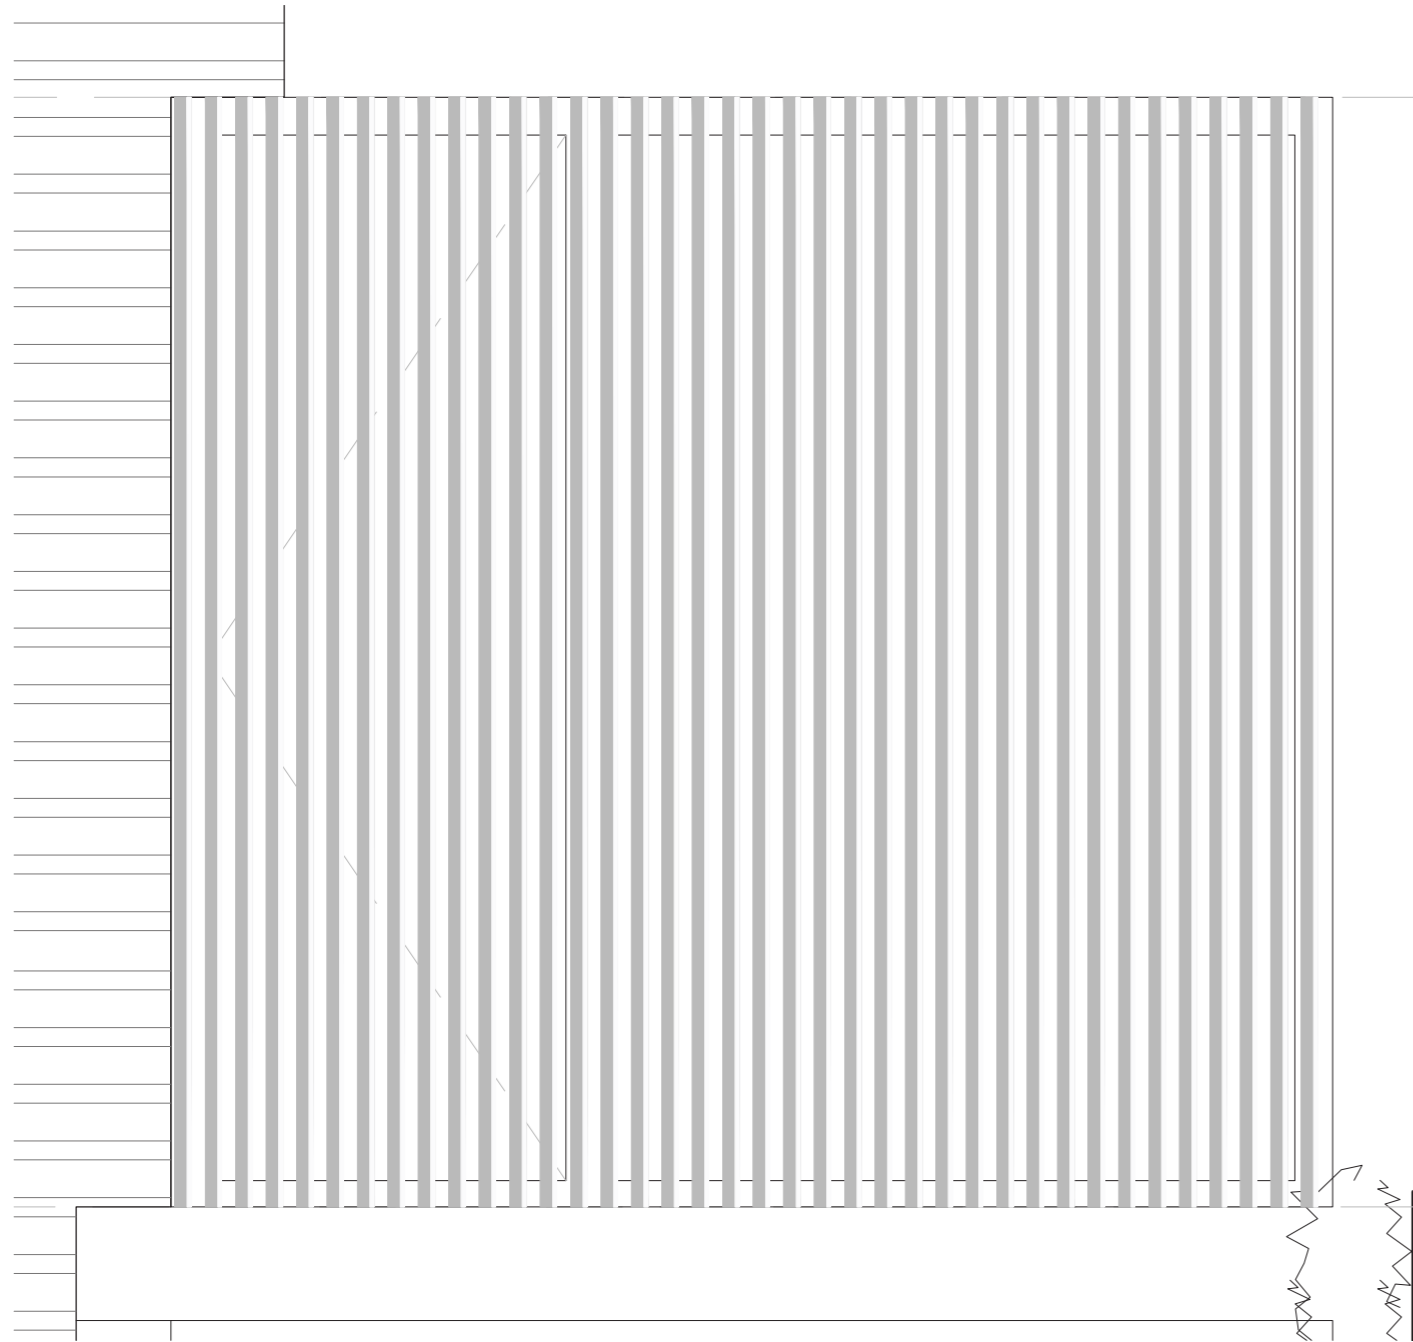

EXAMPLE OF TIMBER LOUVERS FOR PRIVACY - EXTERNAL VIEW



EXAMPLE OF TIMBER LOUVERS FOR PRIVACY - INTERNAL VIEW

NOTES

DO NOT SCALE FROM THIS DRAWING

PROPOSED

Martin Evans
Architects ©

18 Charlotte Road
London EC2A 3PB
tel 020 7729 2474

JOB
Land to the rear of The Leighton
101 Brecknock Road
London, N7 0DA

TITLE
Timber louver Detail

DATE 05.05.2015

SCALE 1:20@A3

DRAWN A.L.

DRAWING NO. BRE-PL-GA-18

1:20 0 200 500 1000mm