

Existing Plan of Garden


1:50




- A Shrubby
- B Broken concrete paving
- C Bins

Proposed Plan of Garden



1:50

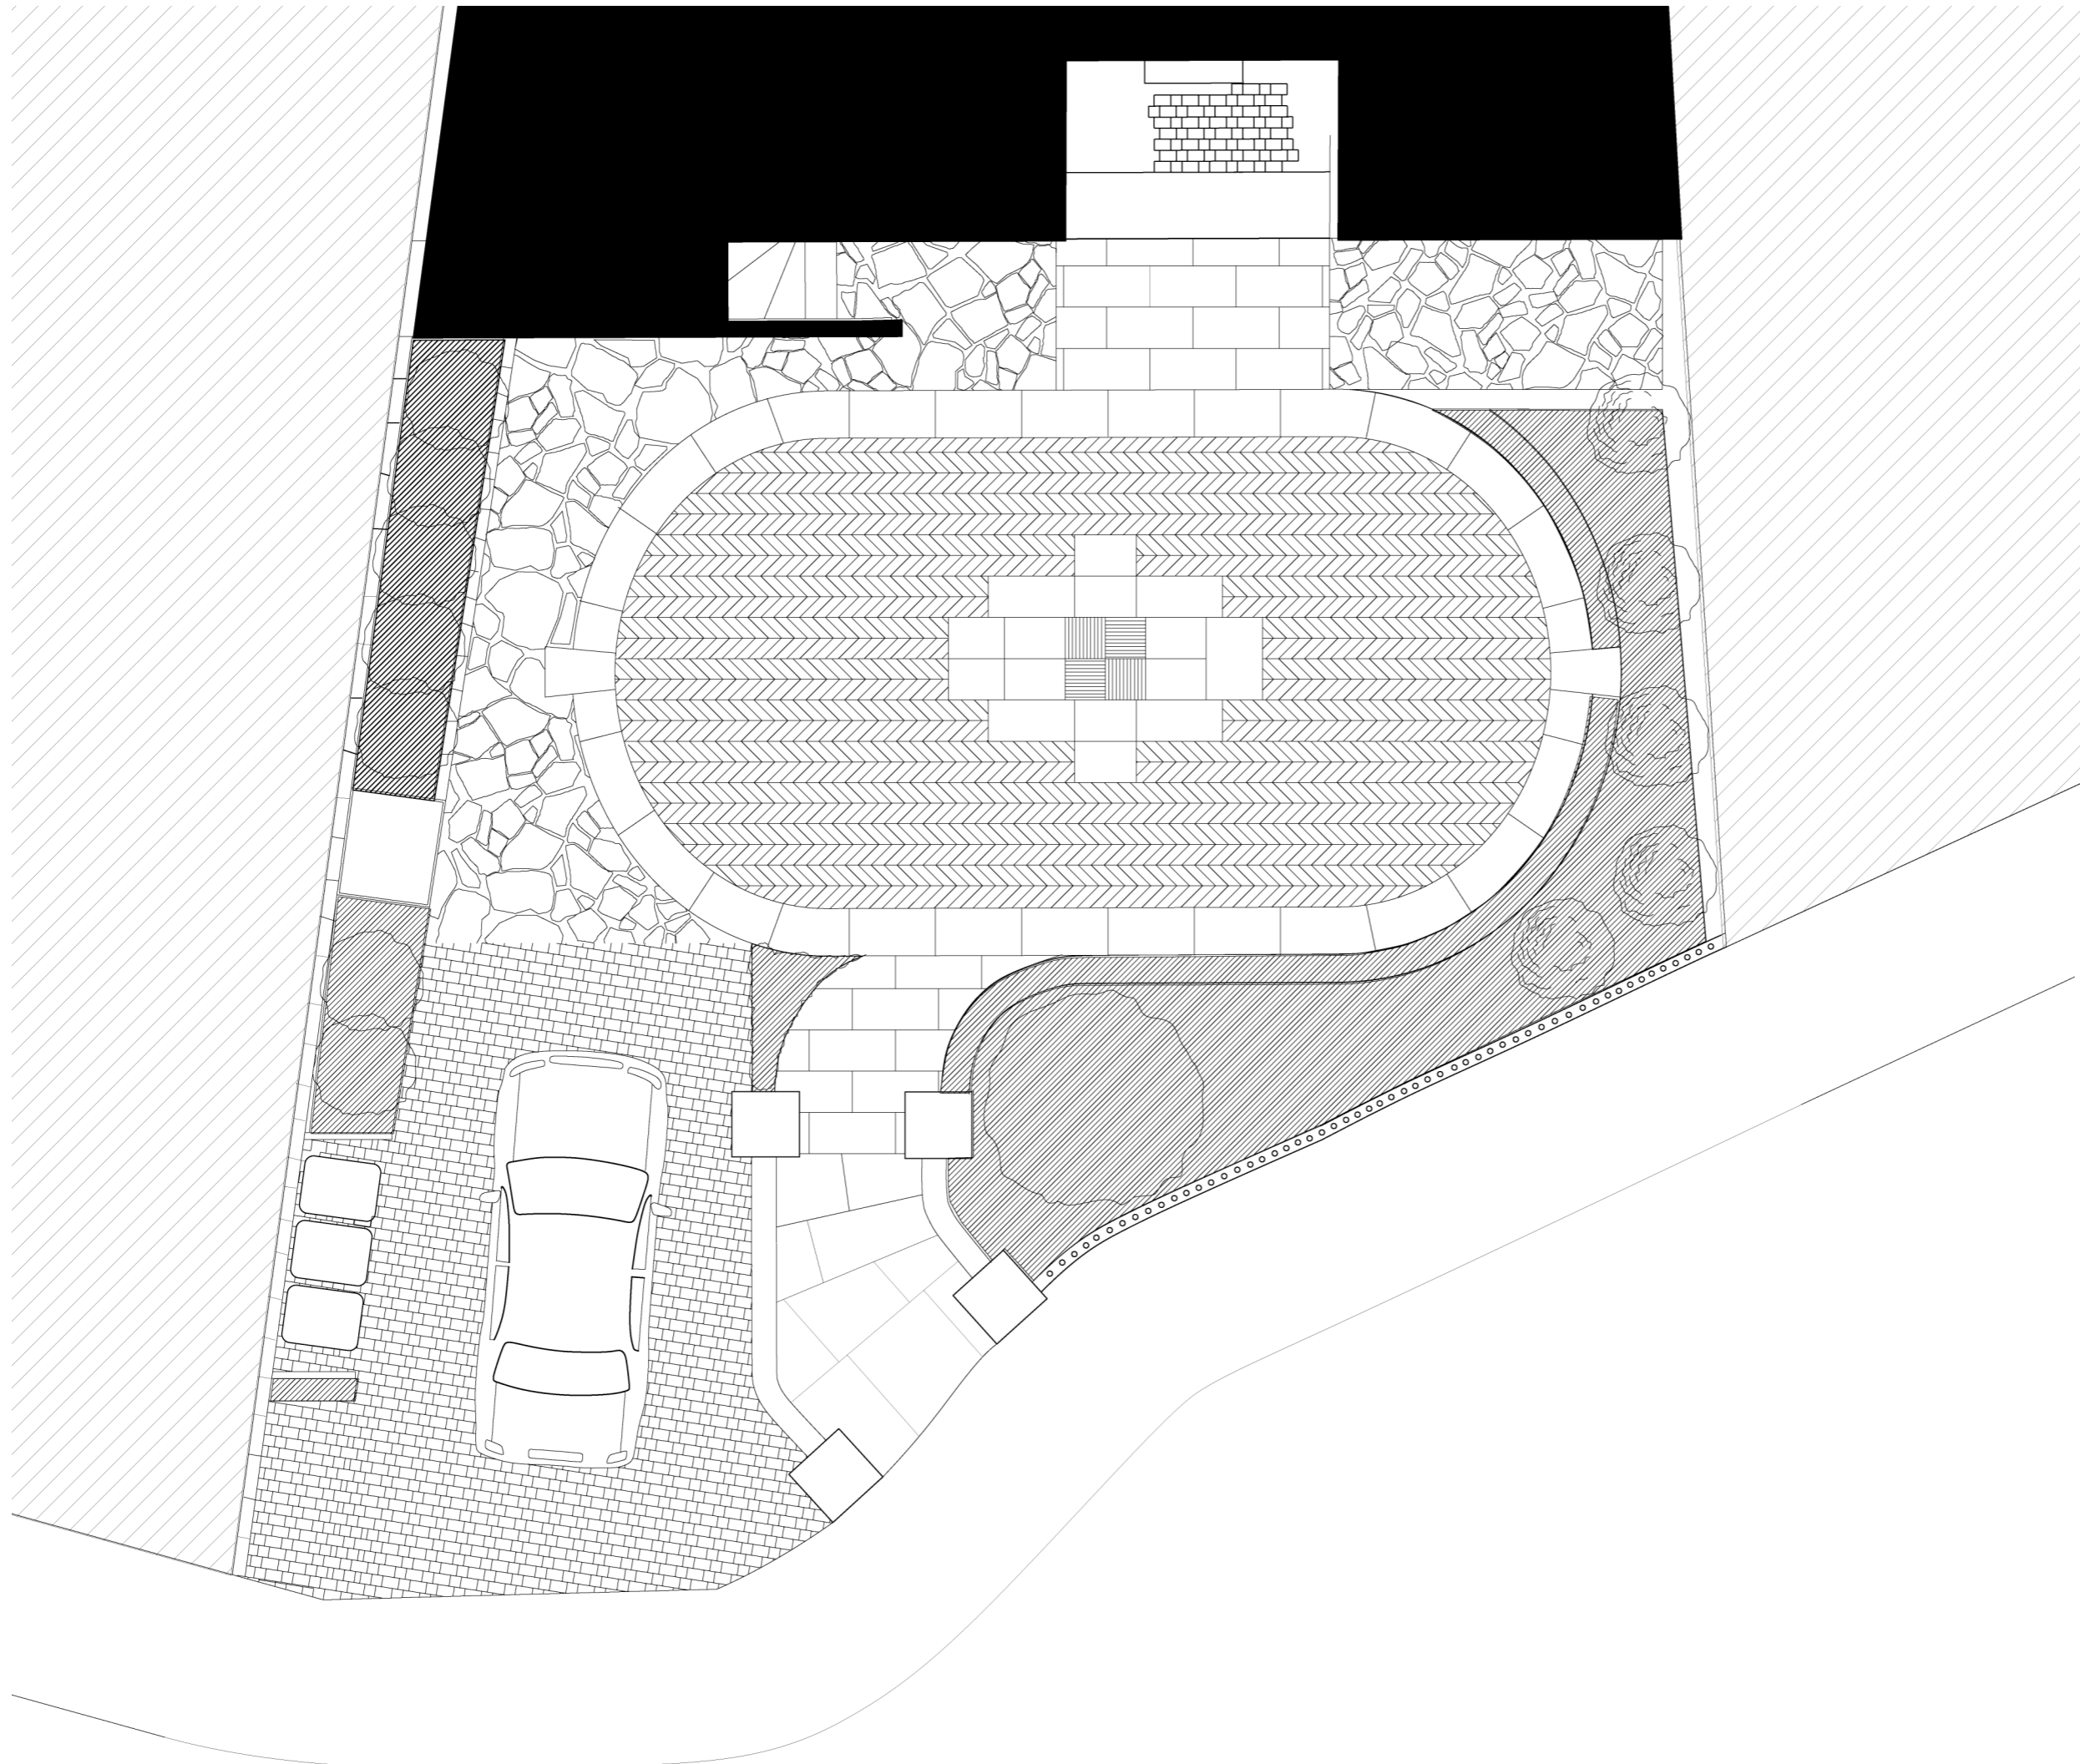

 Proposed planting area


Existing Section of Garden showing
level changes


1:50

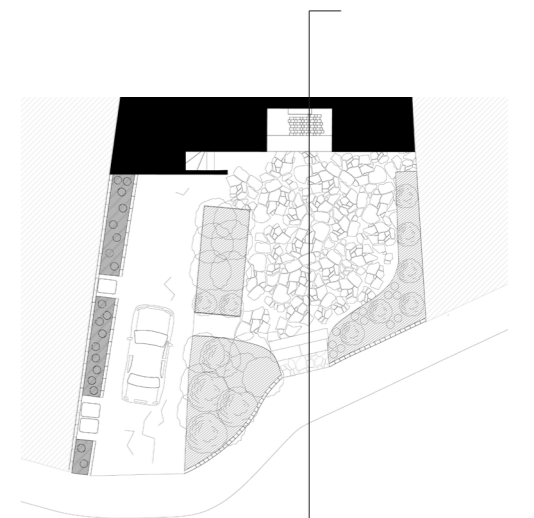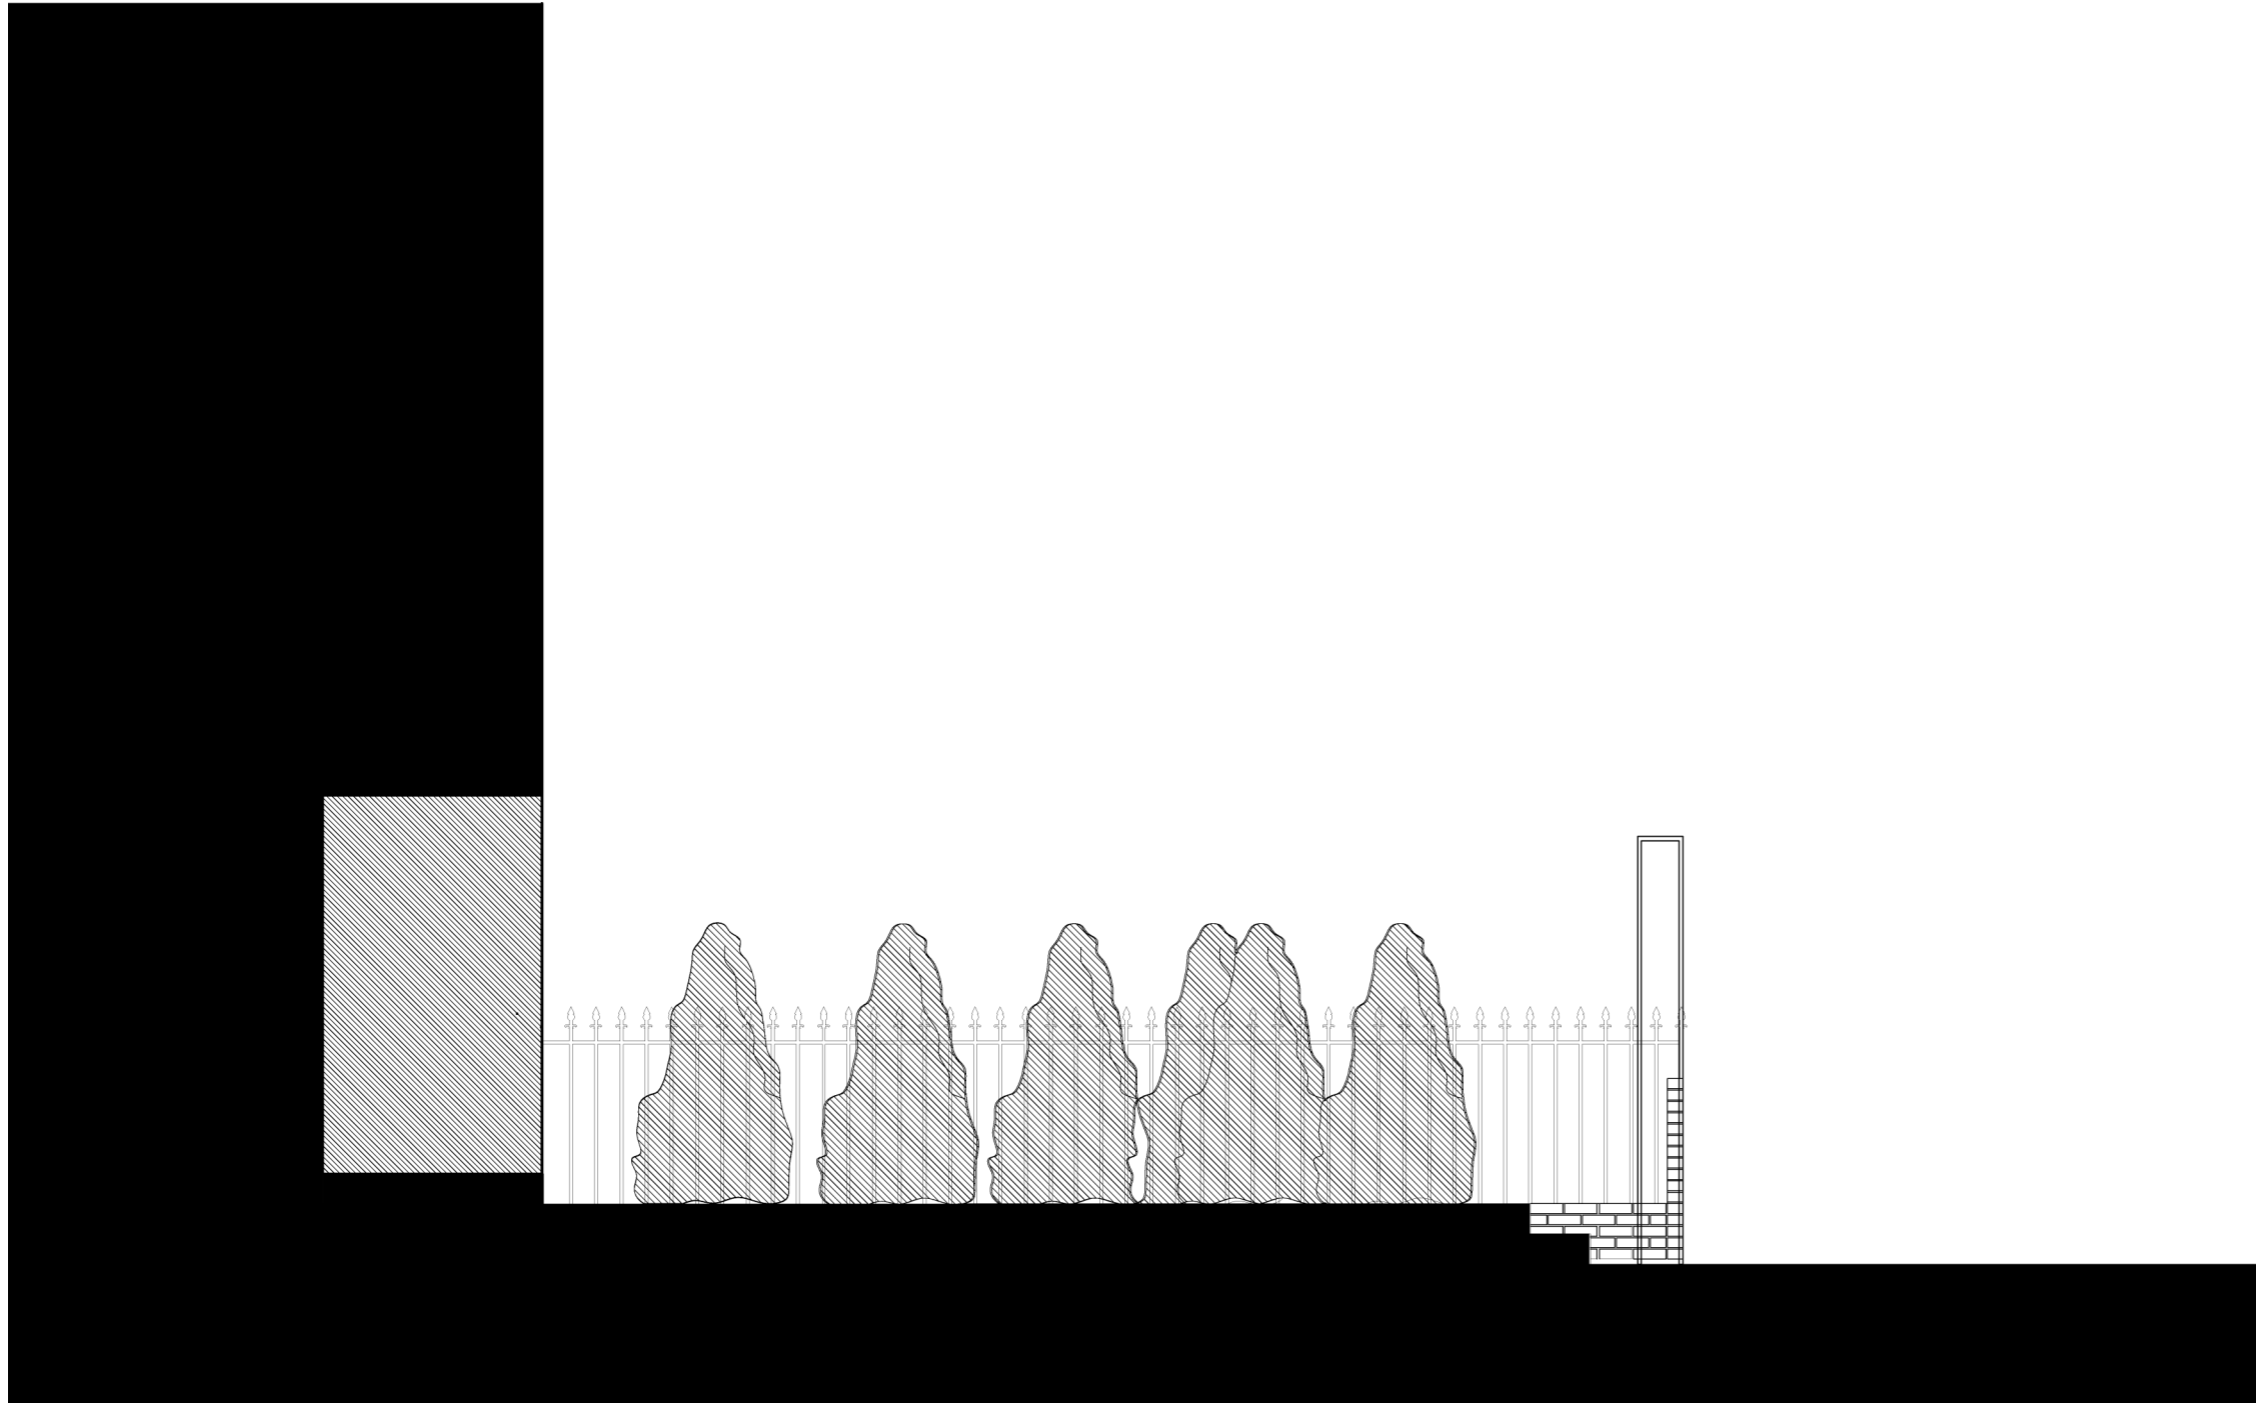


Proposed Section of Garden showing level changes

1:50

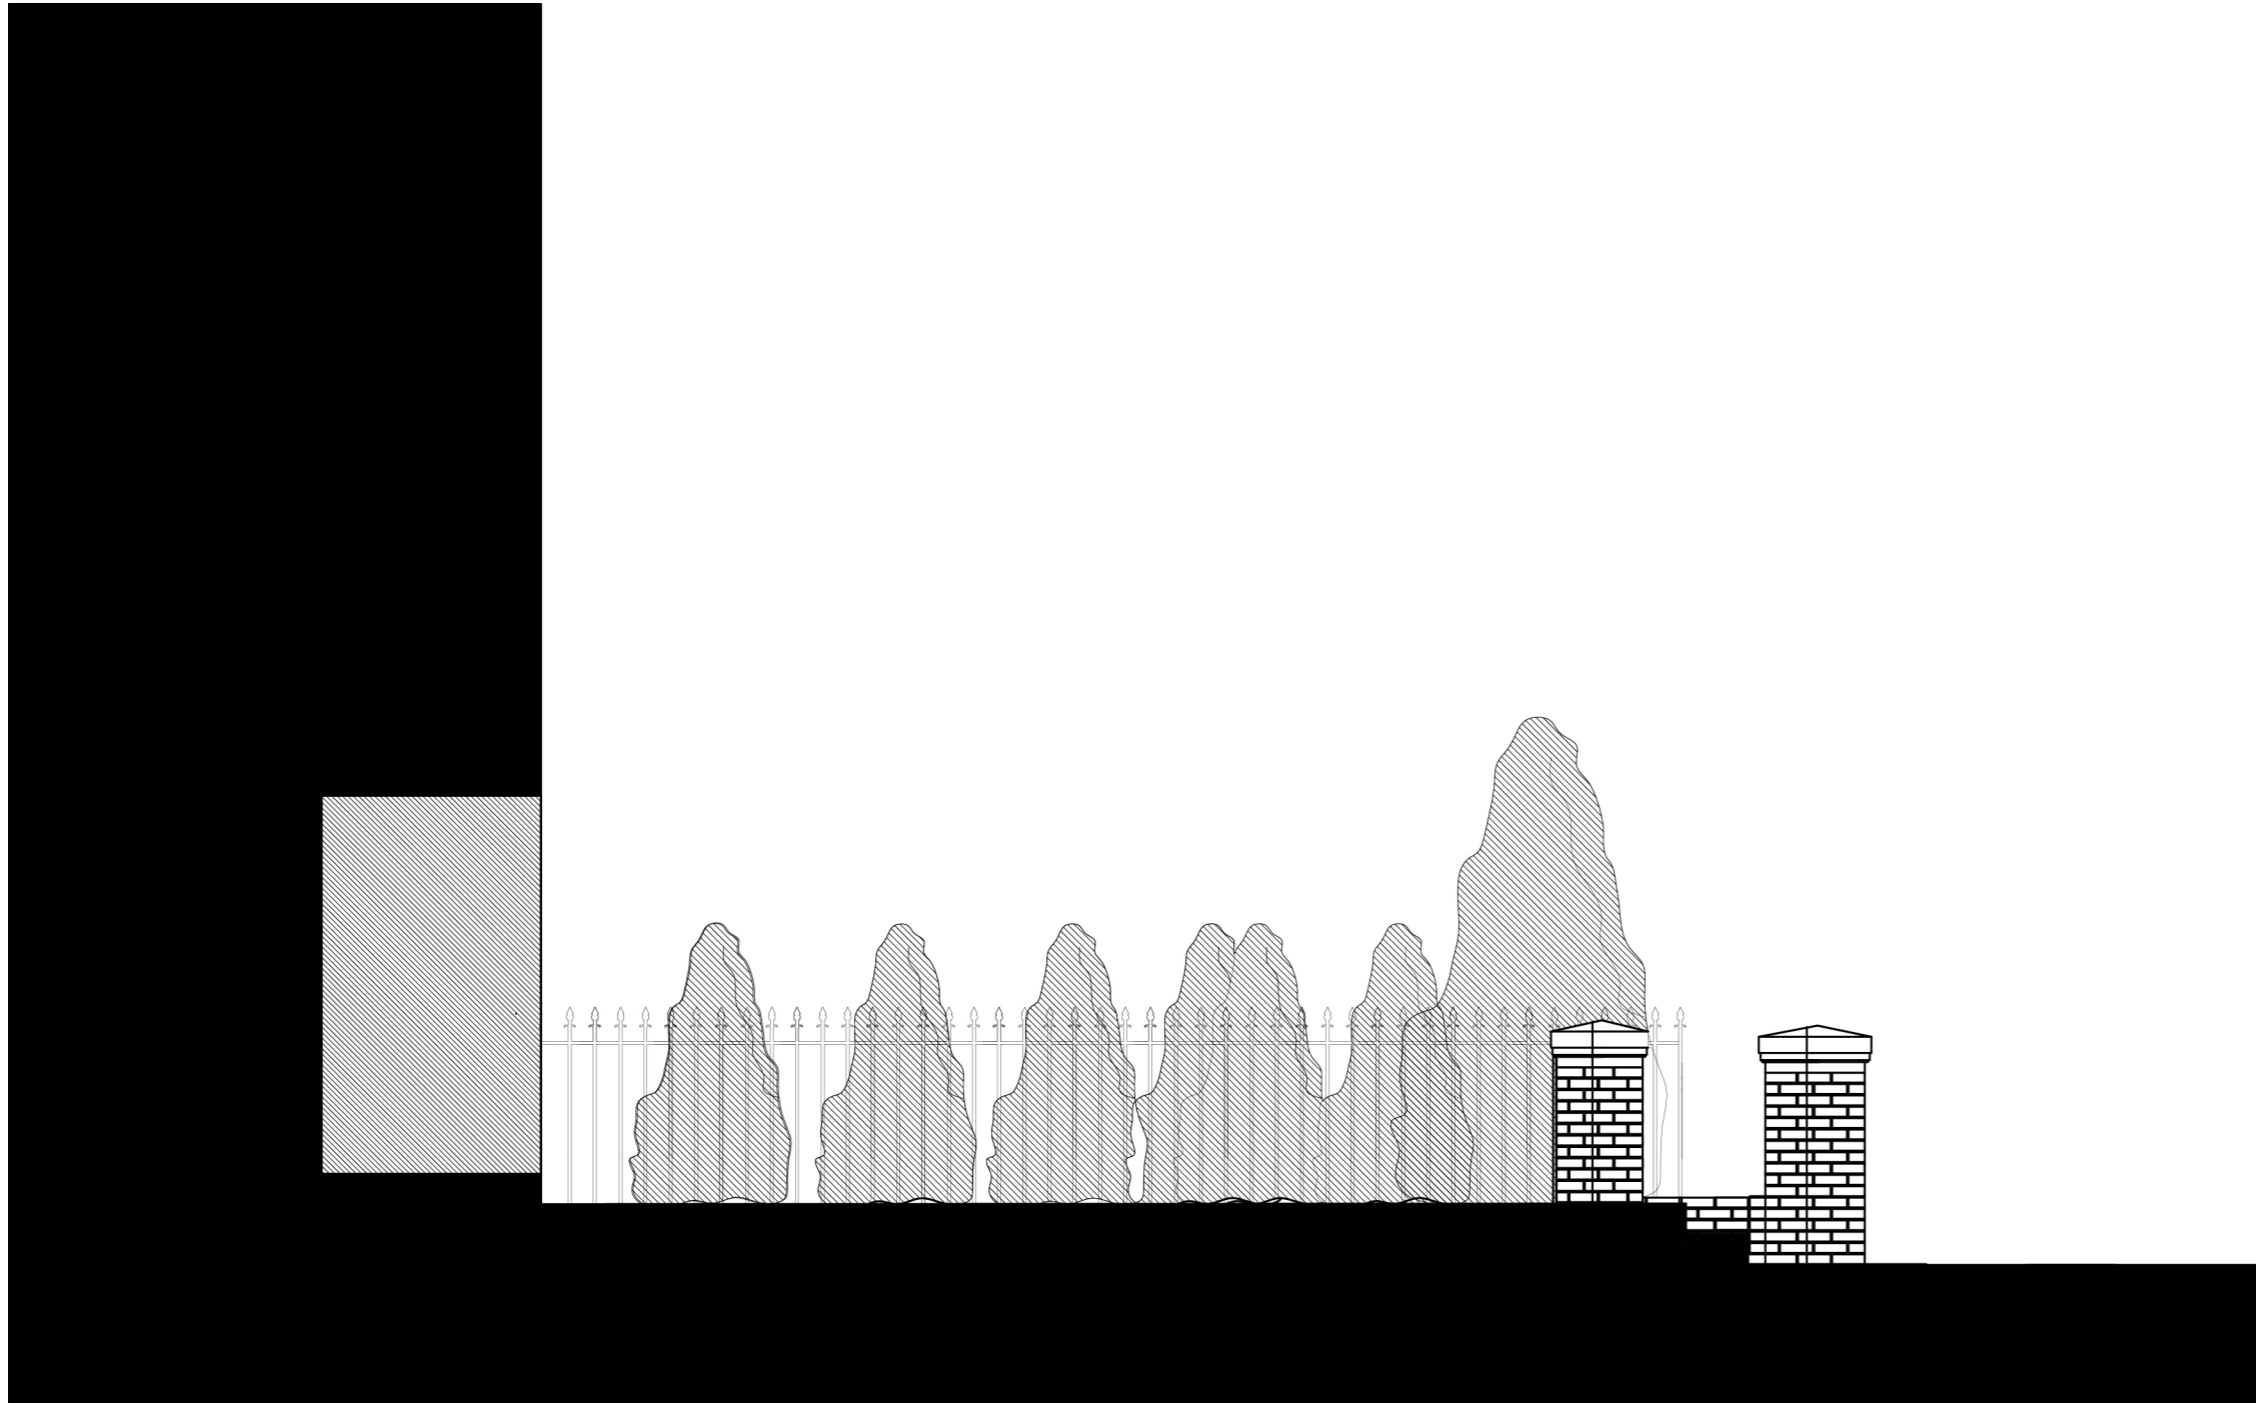


 Proposed planting area

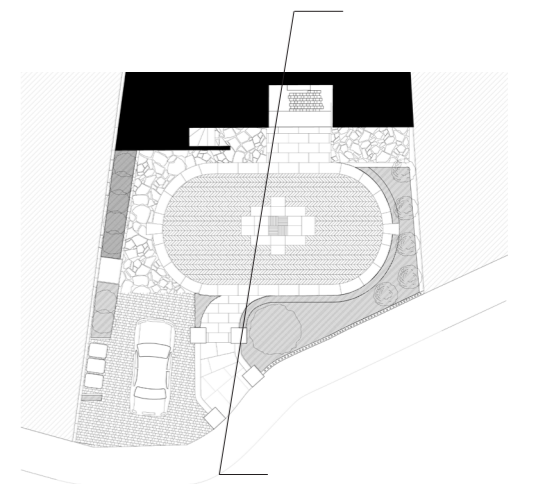

Existing Elevation

1:50

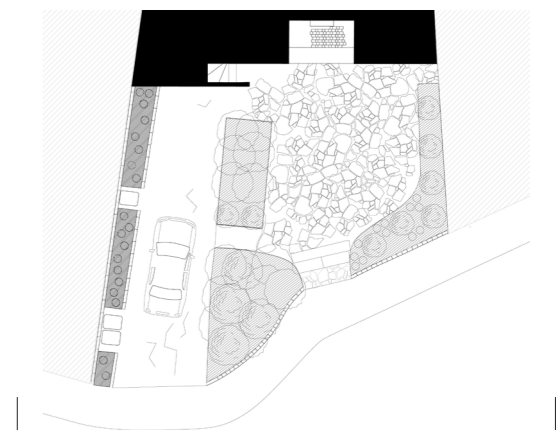

Proposed Elevation

1:50



Proposed planting area

