





Photograph of existing non-accessible roof




Photograph of existing non-accessible roof with window to be removed

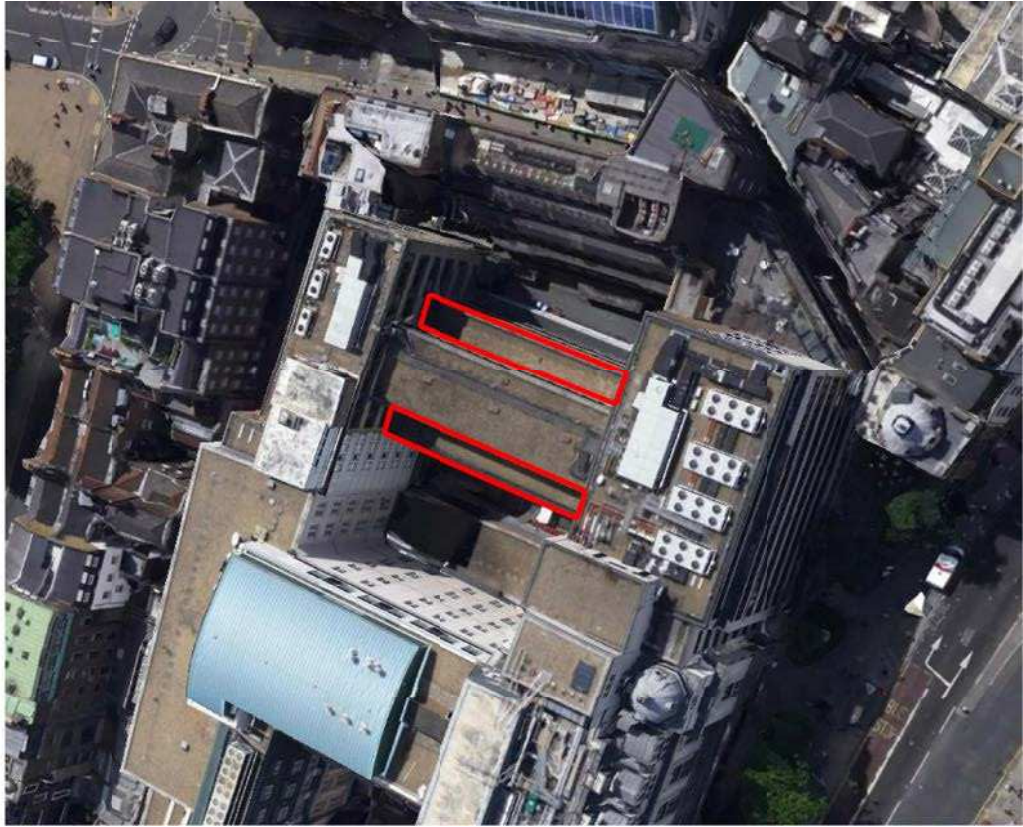

Aerial photograph of fourth floor roof area
Fourth floor roof area

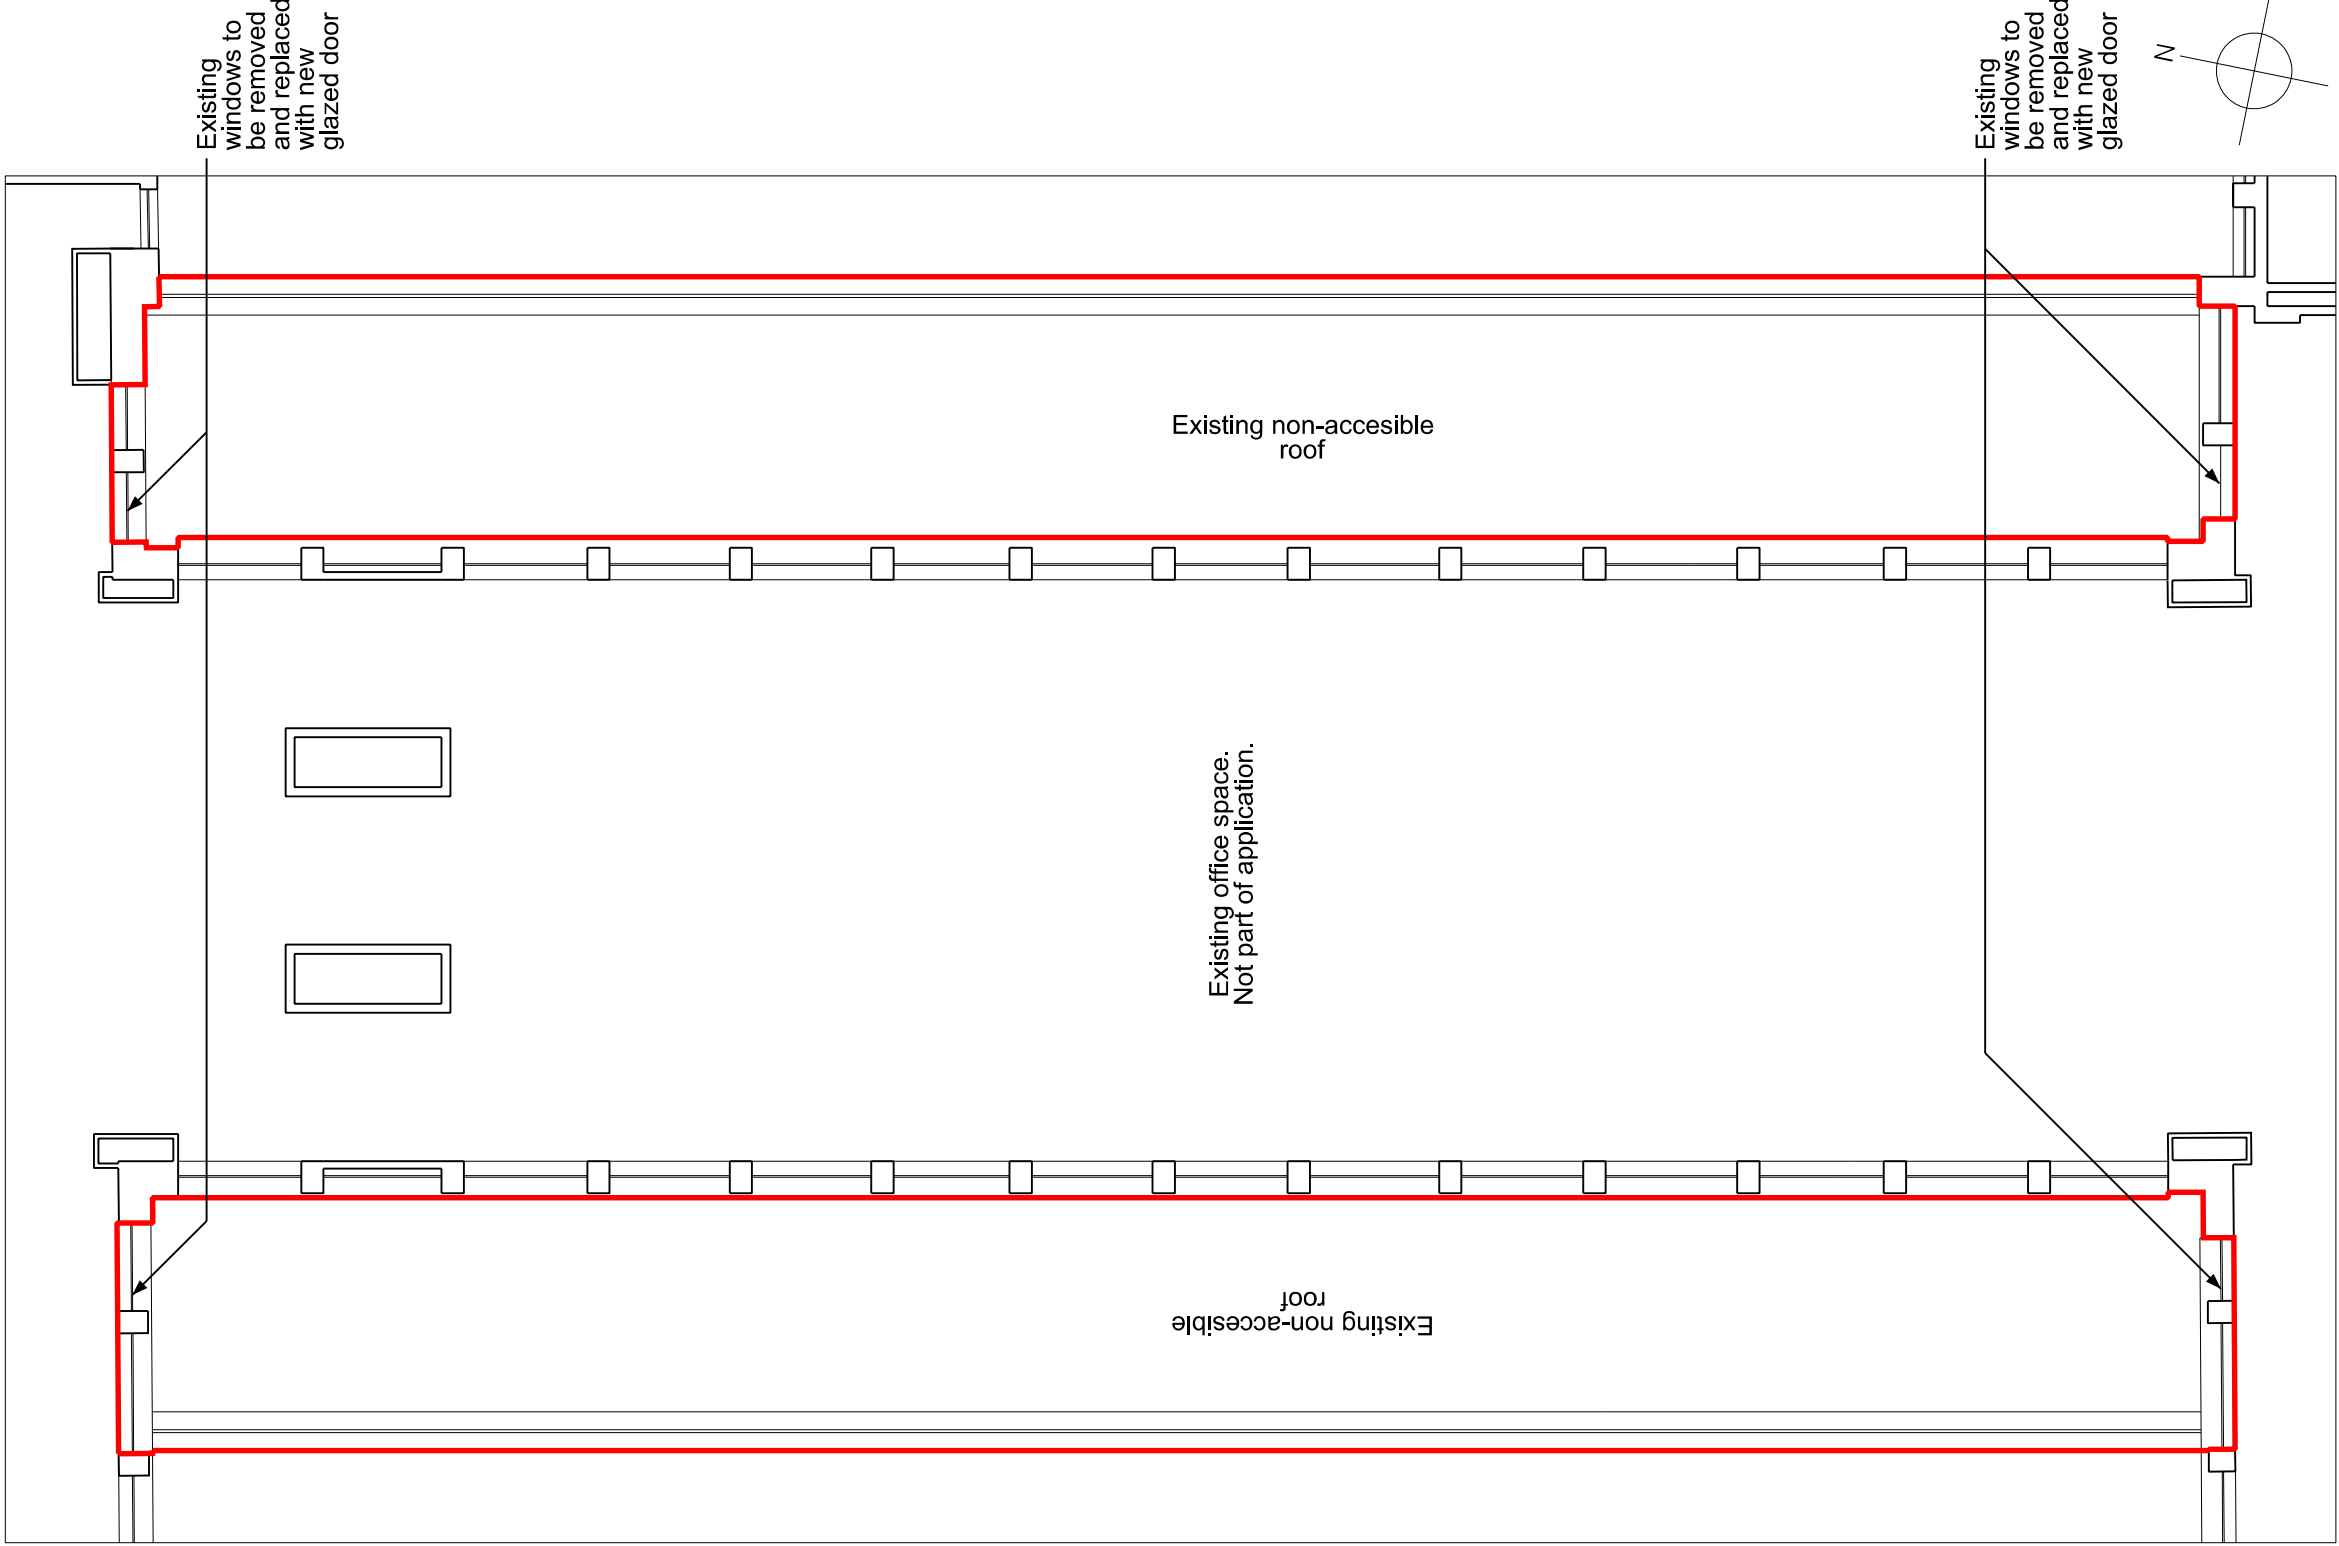

02 Existing Fourth Floor Roof
1/100@A2

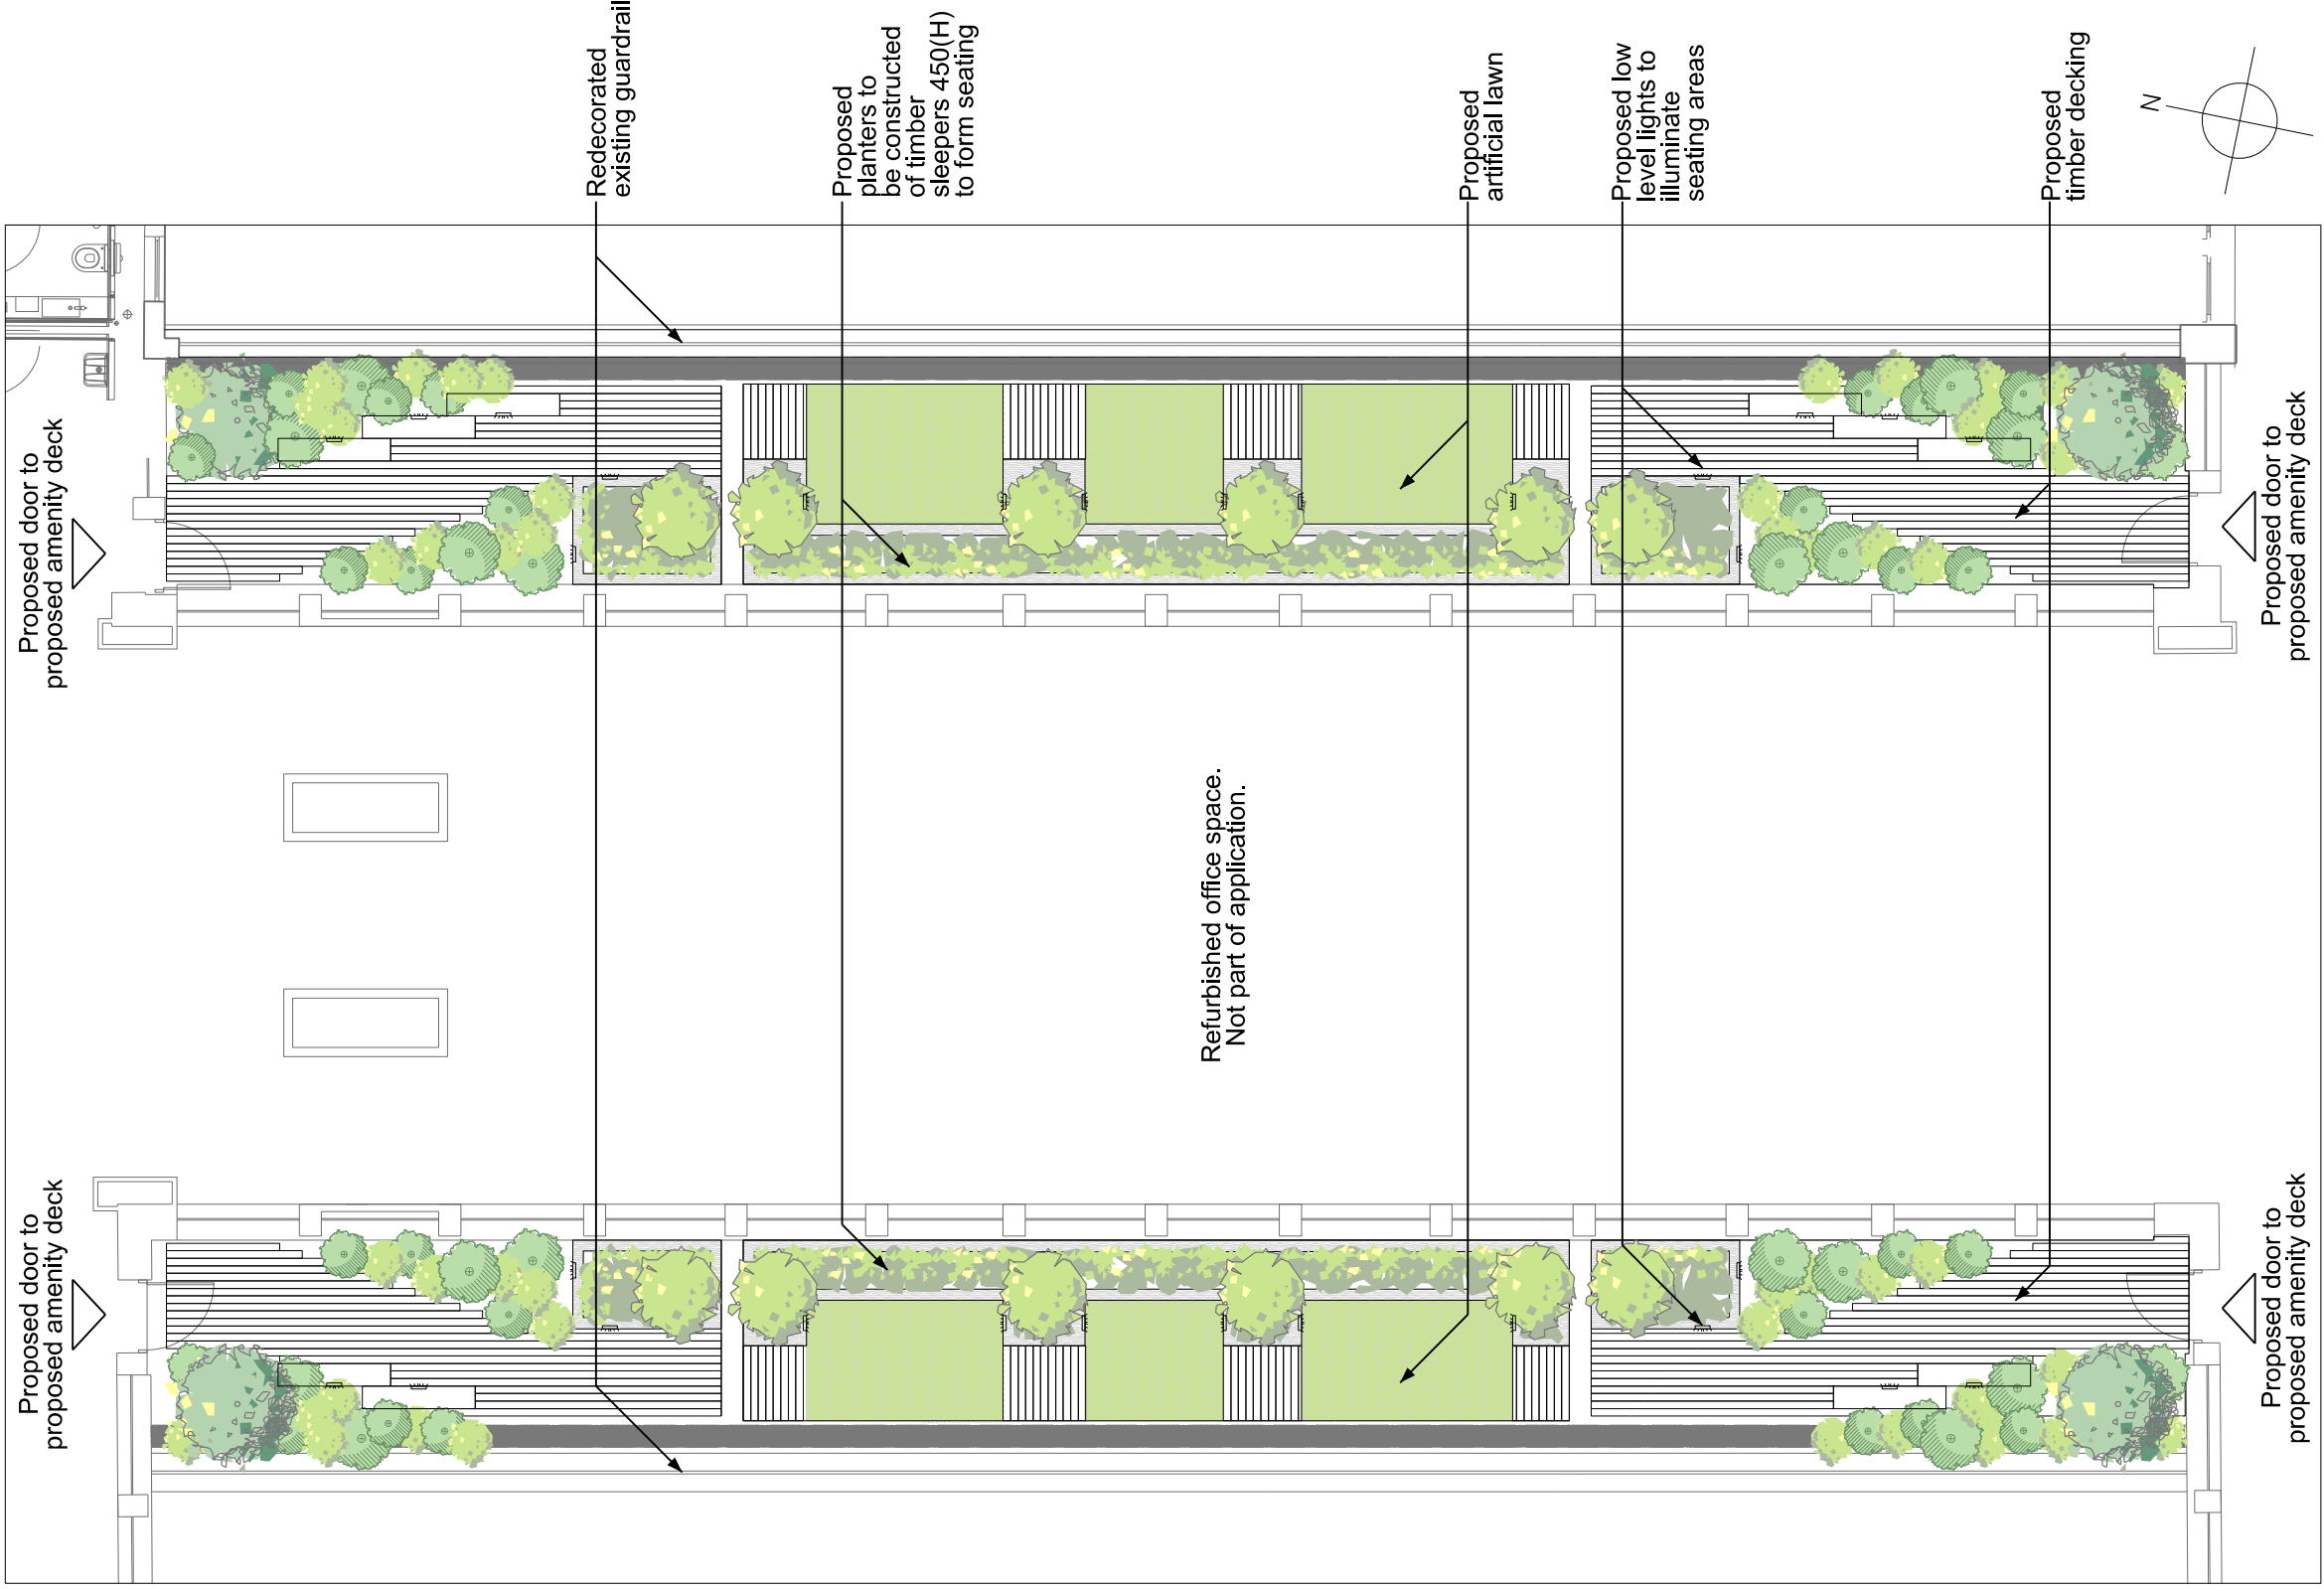

03 Proposed Fourth Floor Roof Terrace
1/100@A2