




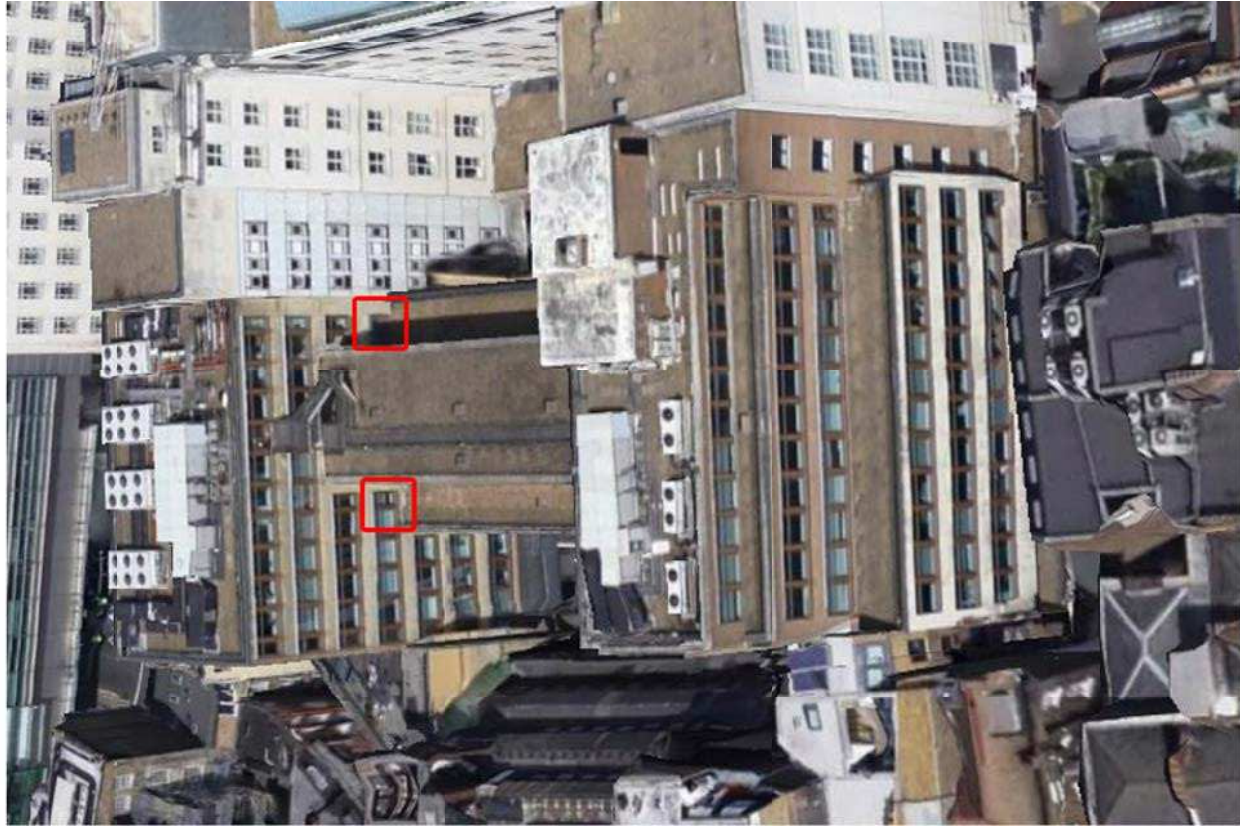

Location of proposed doors onto fourth floor roof terrace.
Aerial view looking north. 1 red box = 1 proposed door.

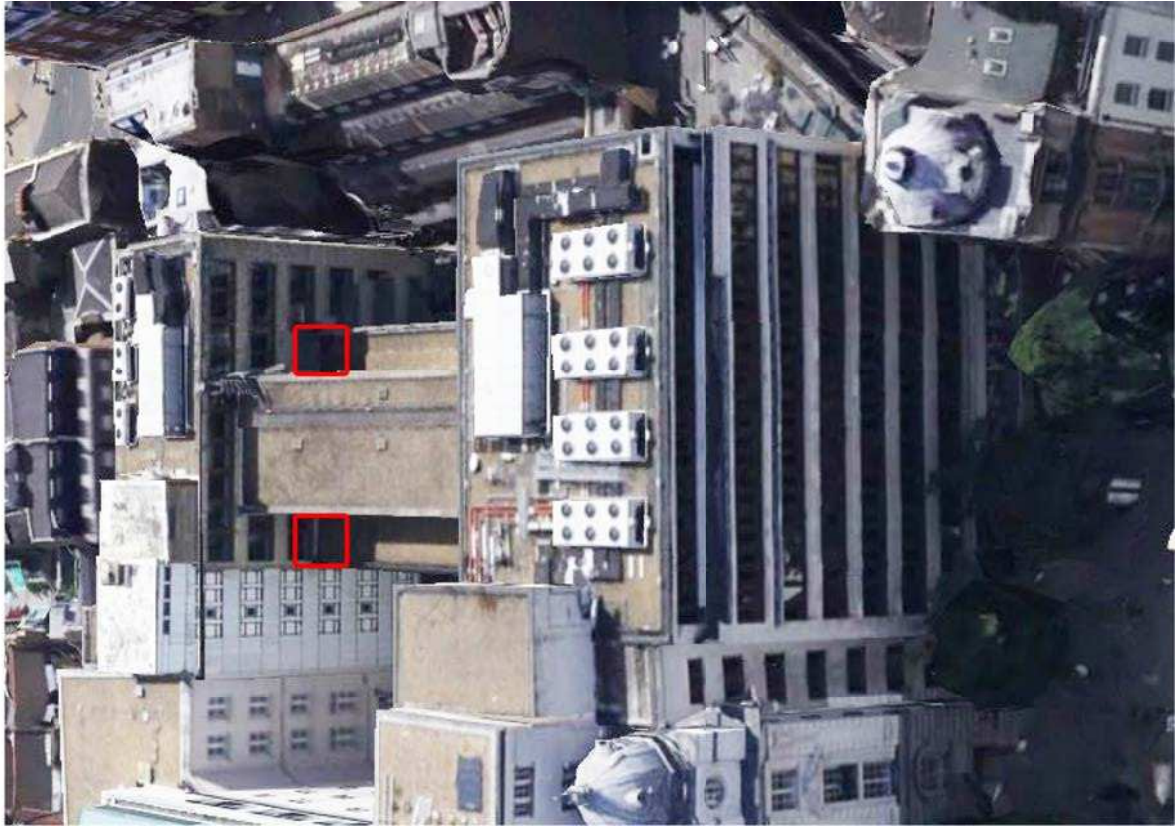

Location of proposed doors onto fourth floor roof terrace.
Aerial view looking south. 1 red box = 1 proposed door.

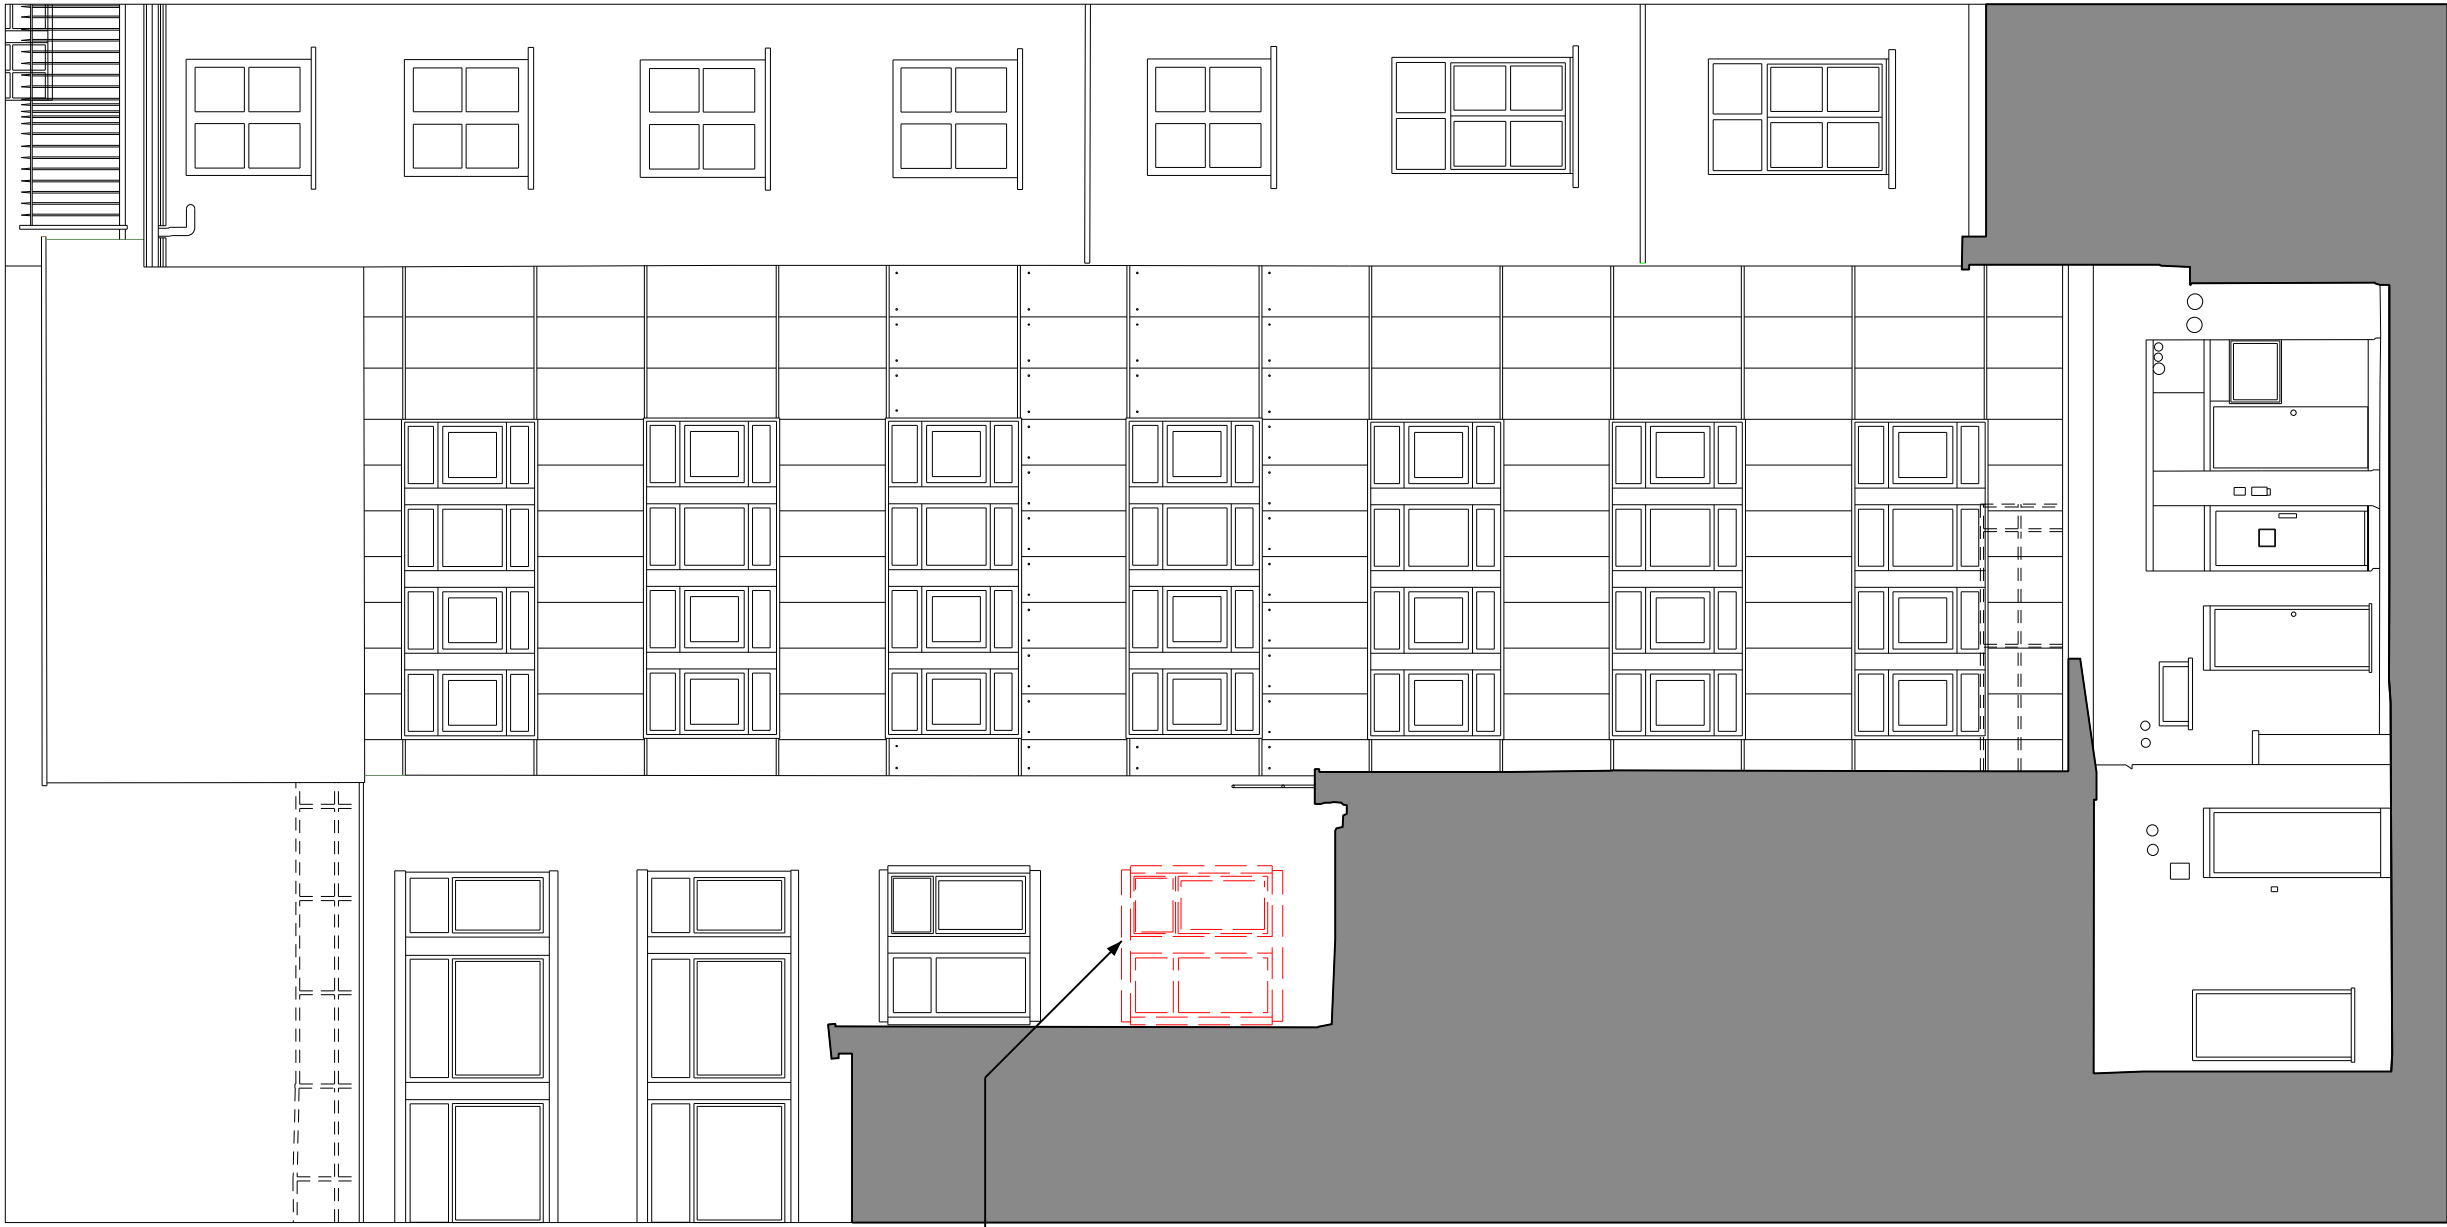

Existing
windows to
be removed
and replaced
with glazed
door and new
fixed window
to match

02 Existing Fourth Floor Typical Elevation
1/100@A3



Proposed glazed
door and new
fixed window to
match

03 Proposed Fourth Floor Typical Elevation
1/100@A2

