

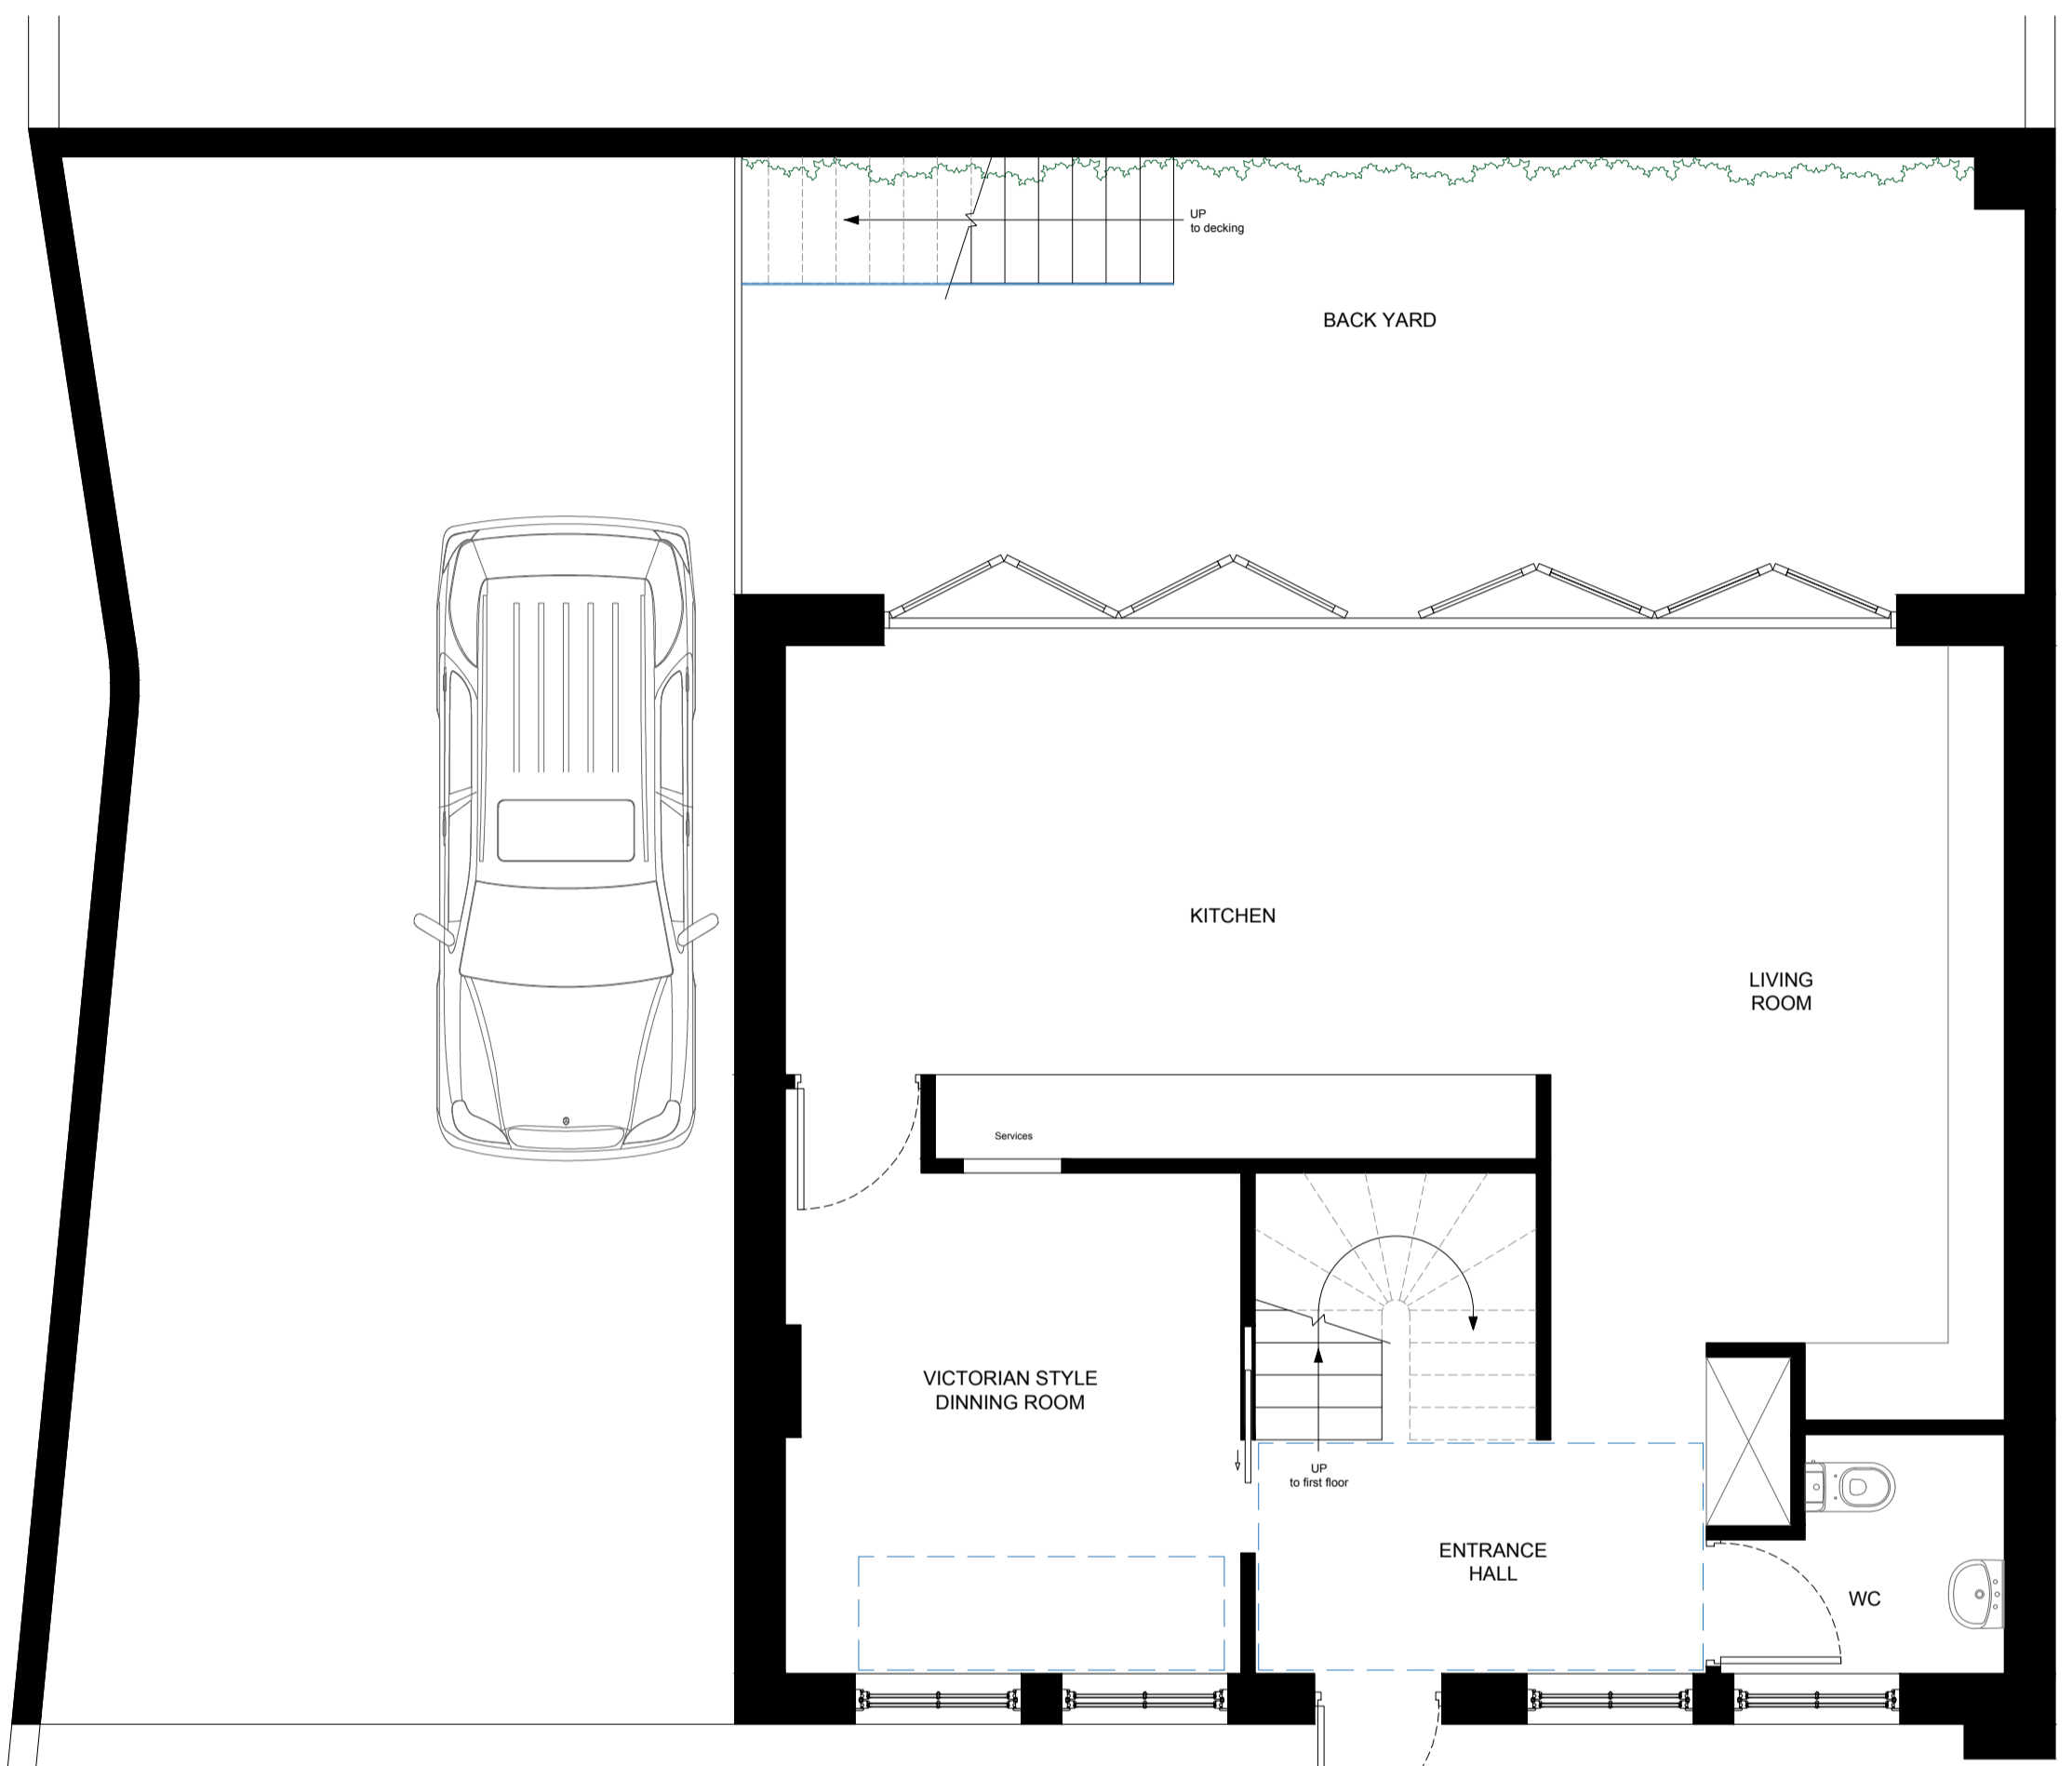


NOTES

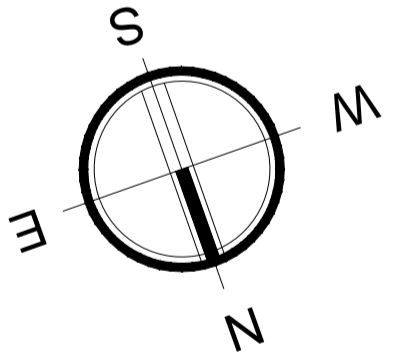

Pr Proposed Ground Floor
 Scale 1:50

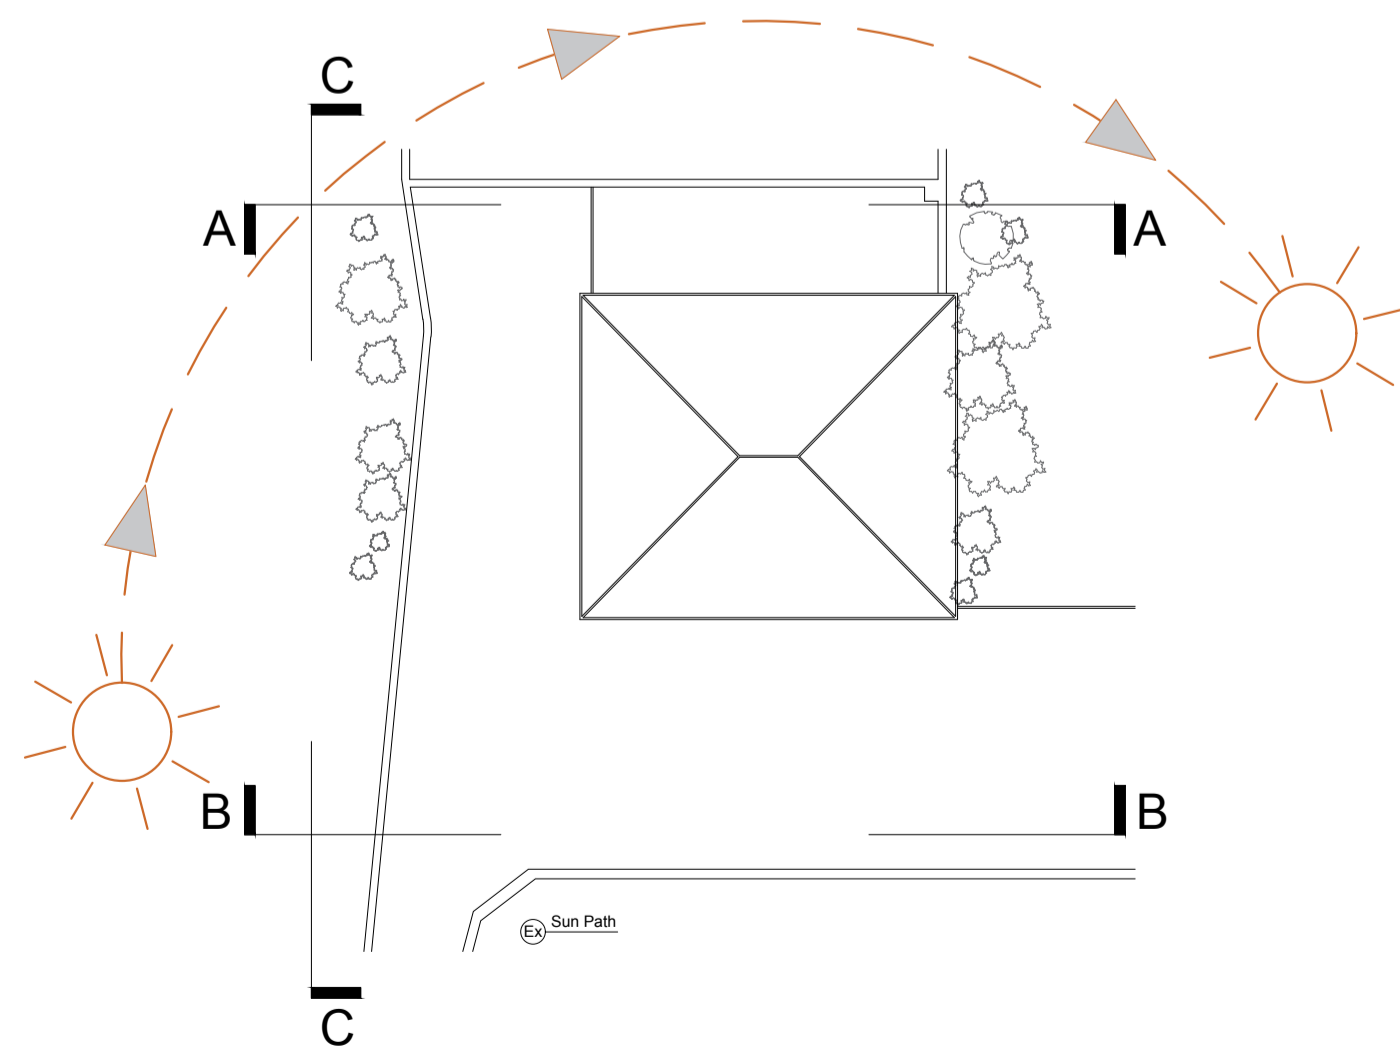

Eksalta Architectural Services

Flat 5, 2 Church Road
 London N1 2EG
 T: +44 (0) 2077040250 M: +44 (0) 7846043536
 www.eksalta.co.uk
 aimara.scoe@eksalta.co.uk

Status For PLANNING

Client Shyam Shah
 109 Goldhurst Terrace
 London NW6 3HA

Title PROPOSED

Project 109 Goldhurst Terrace

Drawn By AL Checked By AL

Project Number Drawing Number Date
 PR - BF_GF 28-July-2015

Scale SCALE AS NOTED

CAD Filename