

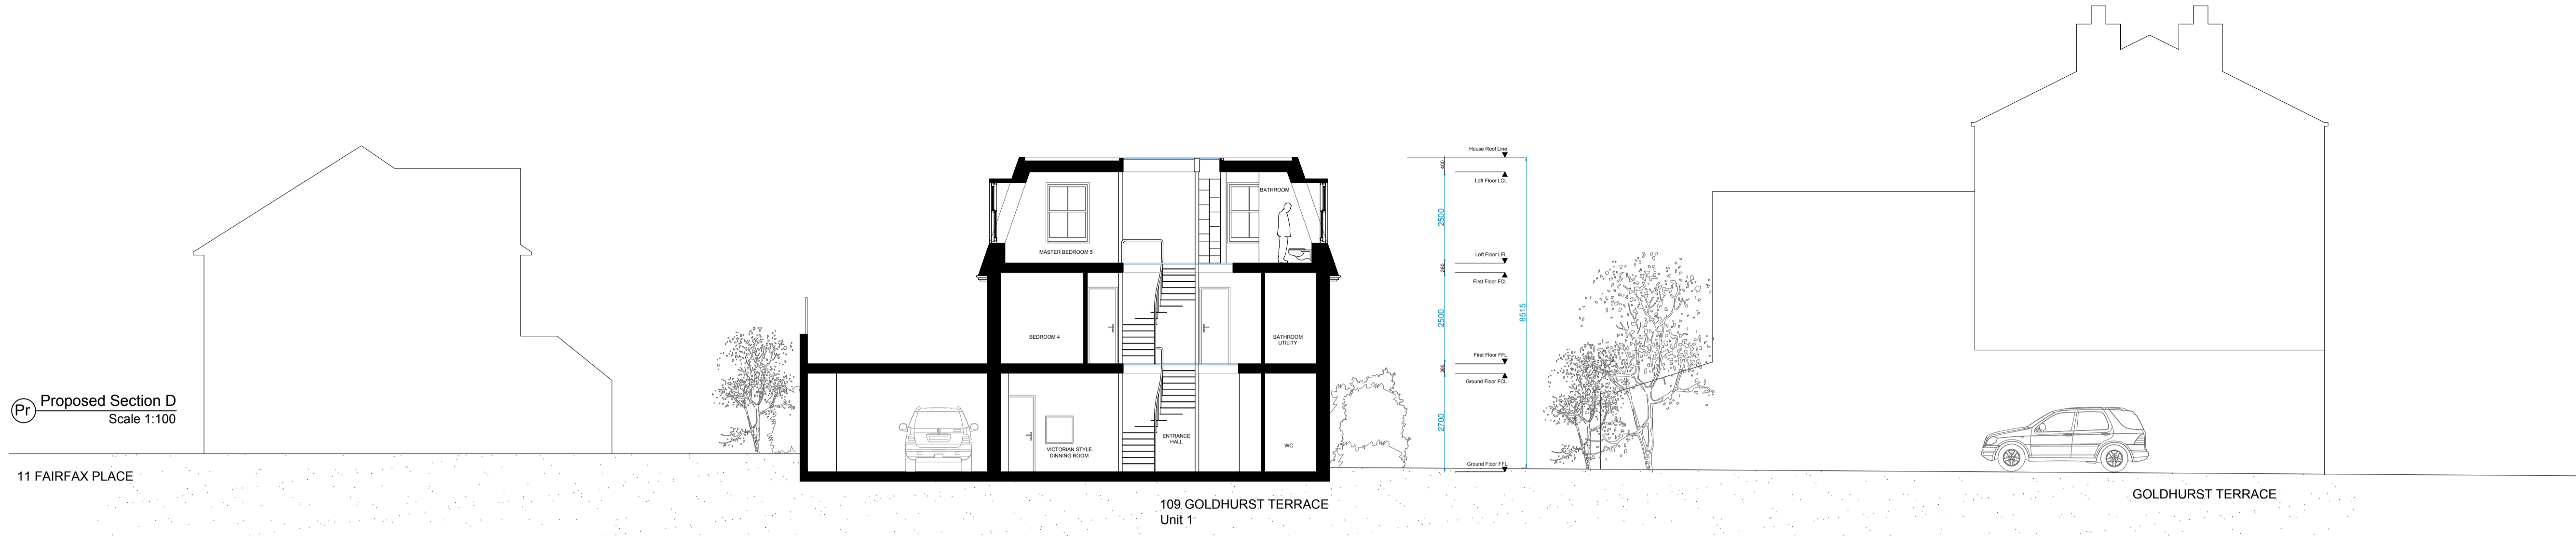
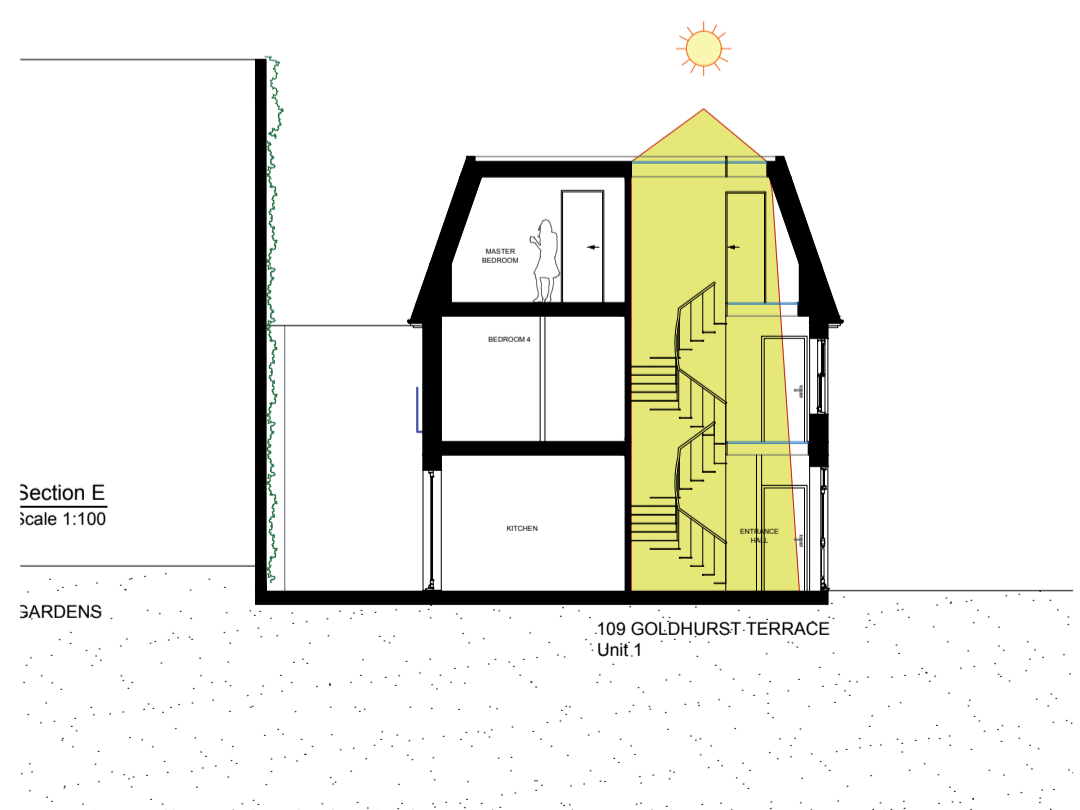


NOTES

Proposed Section D
 Scale 1:100

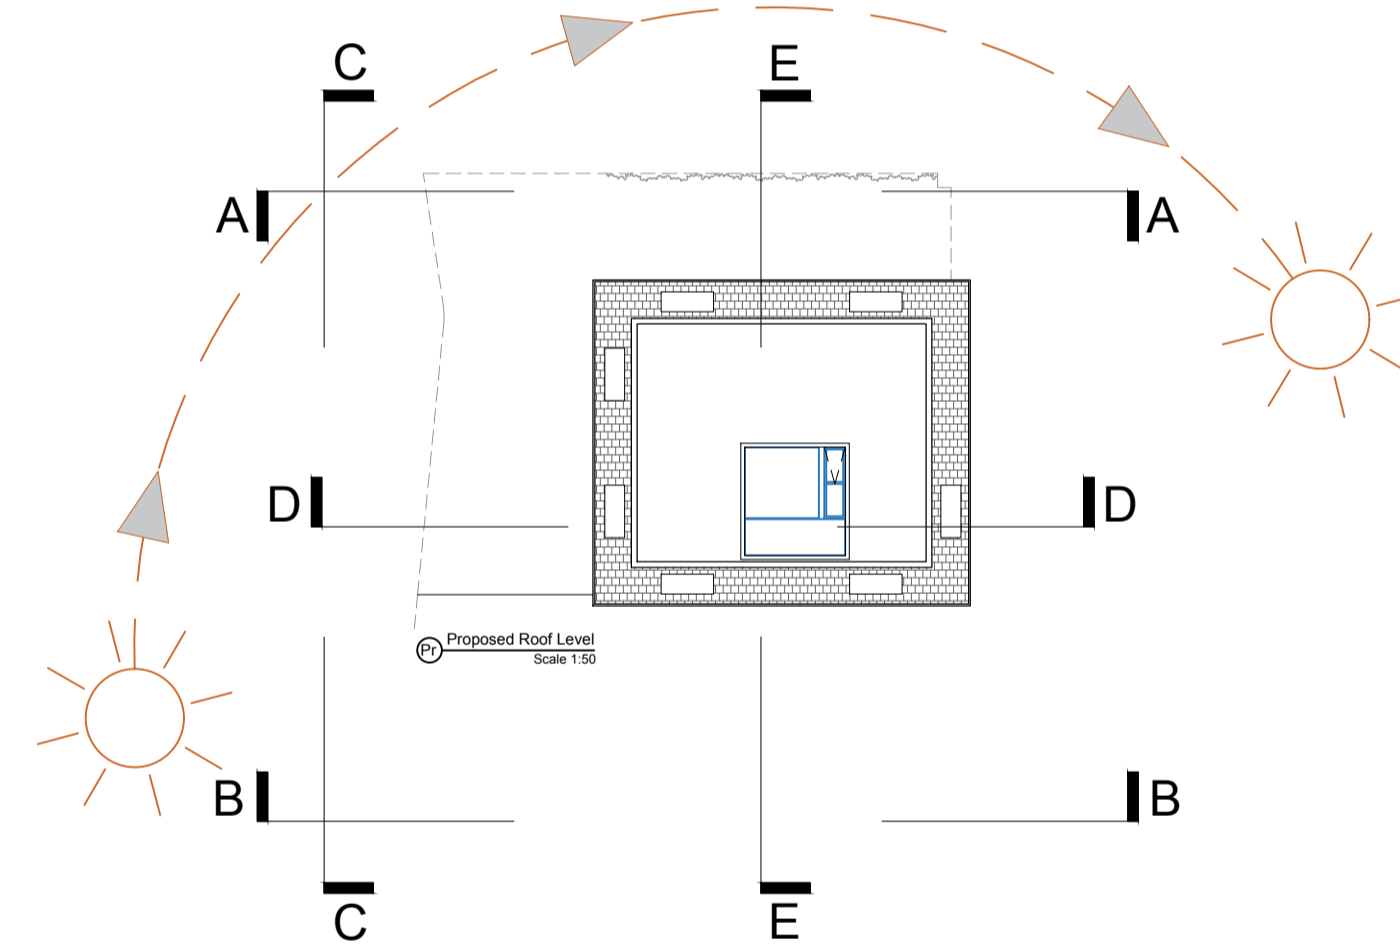

Proposed Section E
 Scale 1:100

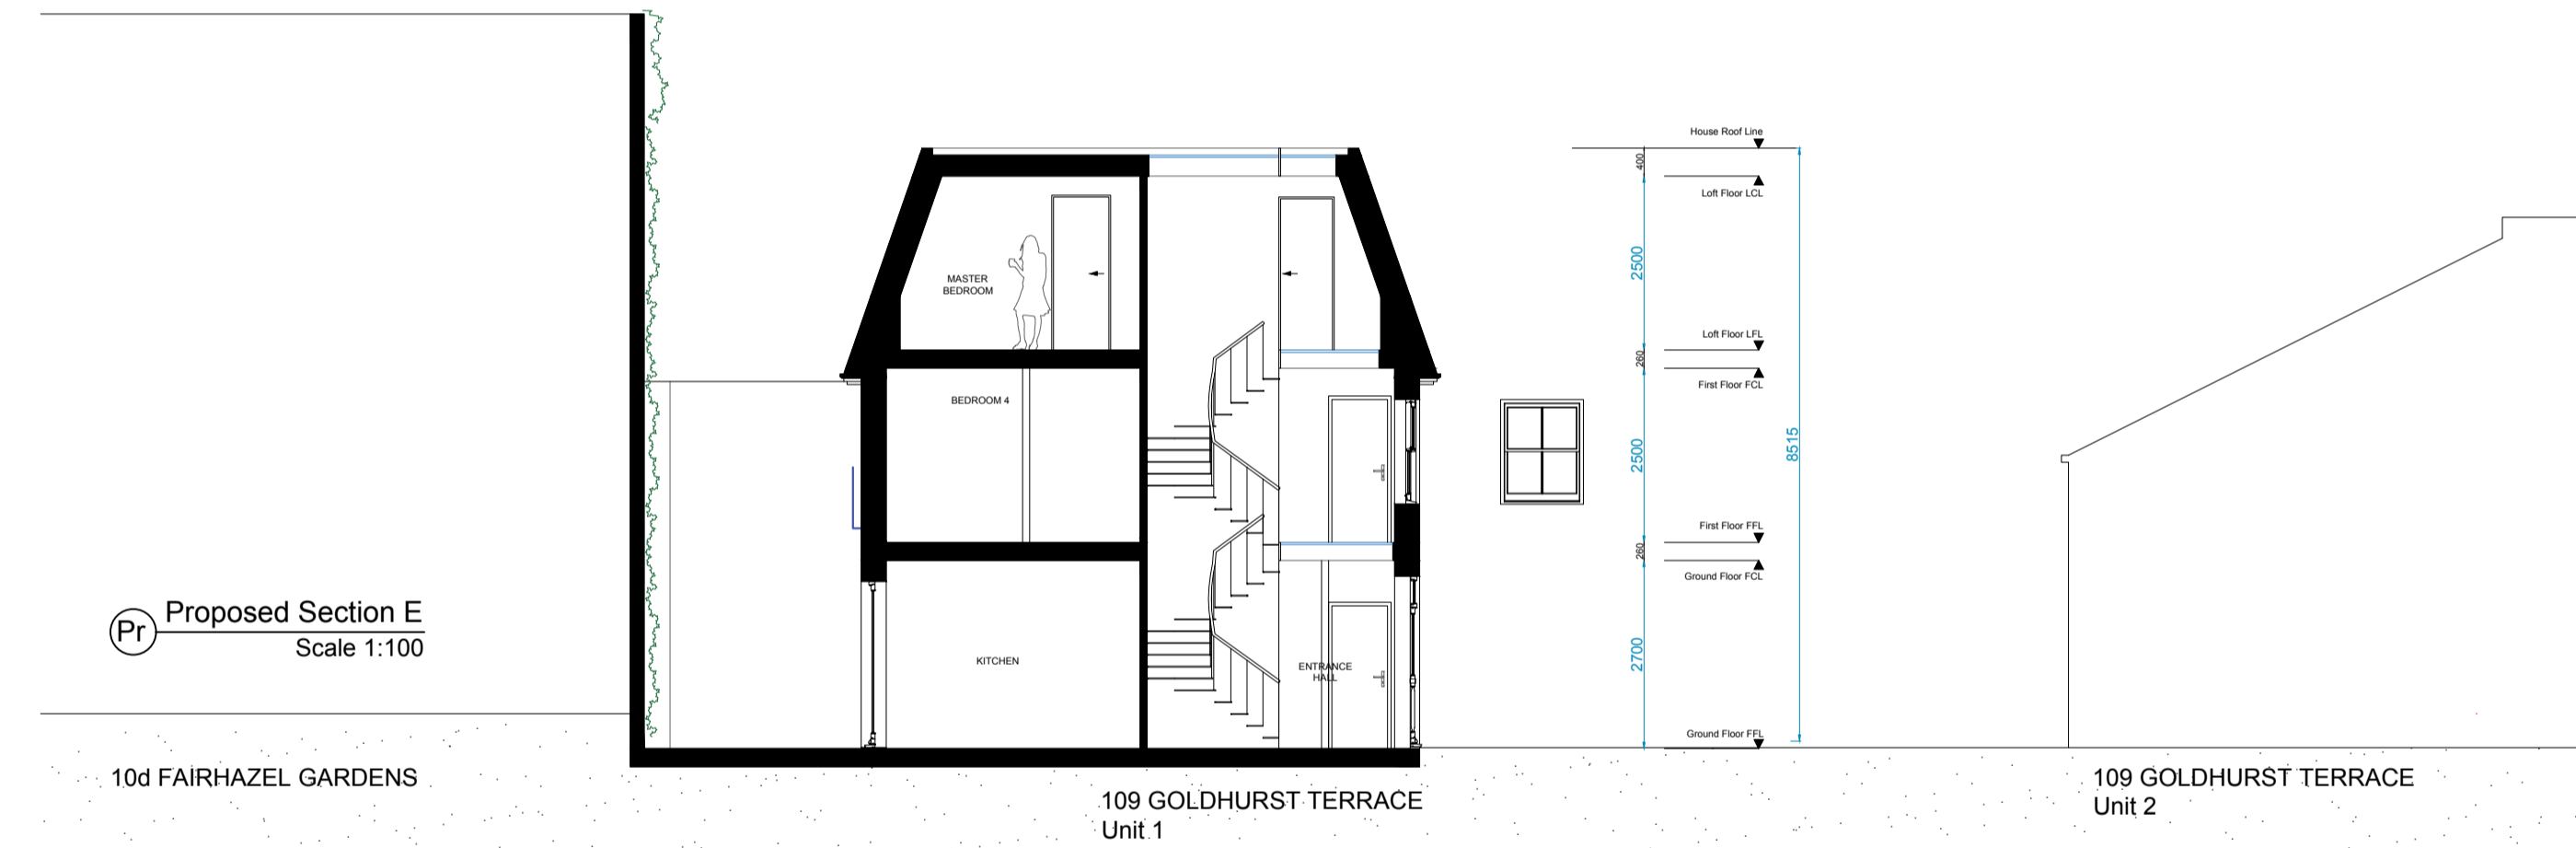


Eksalta Architectural Services
 Flat 5, 2 Church Road
 London N1 2EG
 T: +44 (0) 2077040250 M: +44 (0) 7846043536
 www.eksalta.co.uk
 amara.sco@eksalta.co.uk

Status For: **PLANNING**

Client: **Shyam Shah
 109 Goldhurst Terrace
 London NW6 3HA**

Title: **PROPOSED**

Project: **109 Goldhurst Terrace**

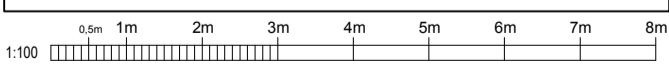

Drawn By: **AL** Checked By: **AL**

Project Number: **PR - SEC** Drawing Number: **PR - SEC** Date: **28-July-2015**

Scale: **SCALE AS NOTED**

CAD Filename: