

Revisions	
ISSUED FOR BILLING	A
C101.2: INSULATION ADDED INTO CAVITY; WEEP HOLES SHOWN; DPM NOTATION AMENDED	B
ISSUED FOR BILLING	C
ISSUED FOR CONSTRUCTION	YK 28.04.15
ISSUED FOR TENDER	NJB 13.10.14
Date 08.12.14	Checked CD
ISSUED FOR CONSTRUCTION	YK 28.04.15
ISSUED FOR CONSTRUCTION	CD 12.06.15
Date 28.04.15	Checked CD
GF-FLL AMENDED	

Note
Do not scale from this drawing. All dimensions to be checked on site. Report any discrepancies to the Architect.

2684 C101 D







THE CAVENTISH SCHOOL
NEW HALL AND CLASSROOM BLOCK

CONSTRUCTION SECTION DETAILS

Scale 1:50A1 Checked
Date JUL 14 Drawn NJB

BH & M
BARNESLEY HEWETT & MALLINSON
CHARTERED ARCHITECTS
1 White Hart Lane, London SW13 0BA
Telephone: 0181 878 4667 Fax: 0181 878 8907
e-mail: hmail@bhnm.co.uk http://www.bhnm.co.uk

PLANNING SCHEME	█
CURRENT GA PLANS	█

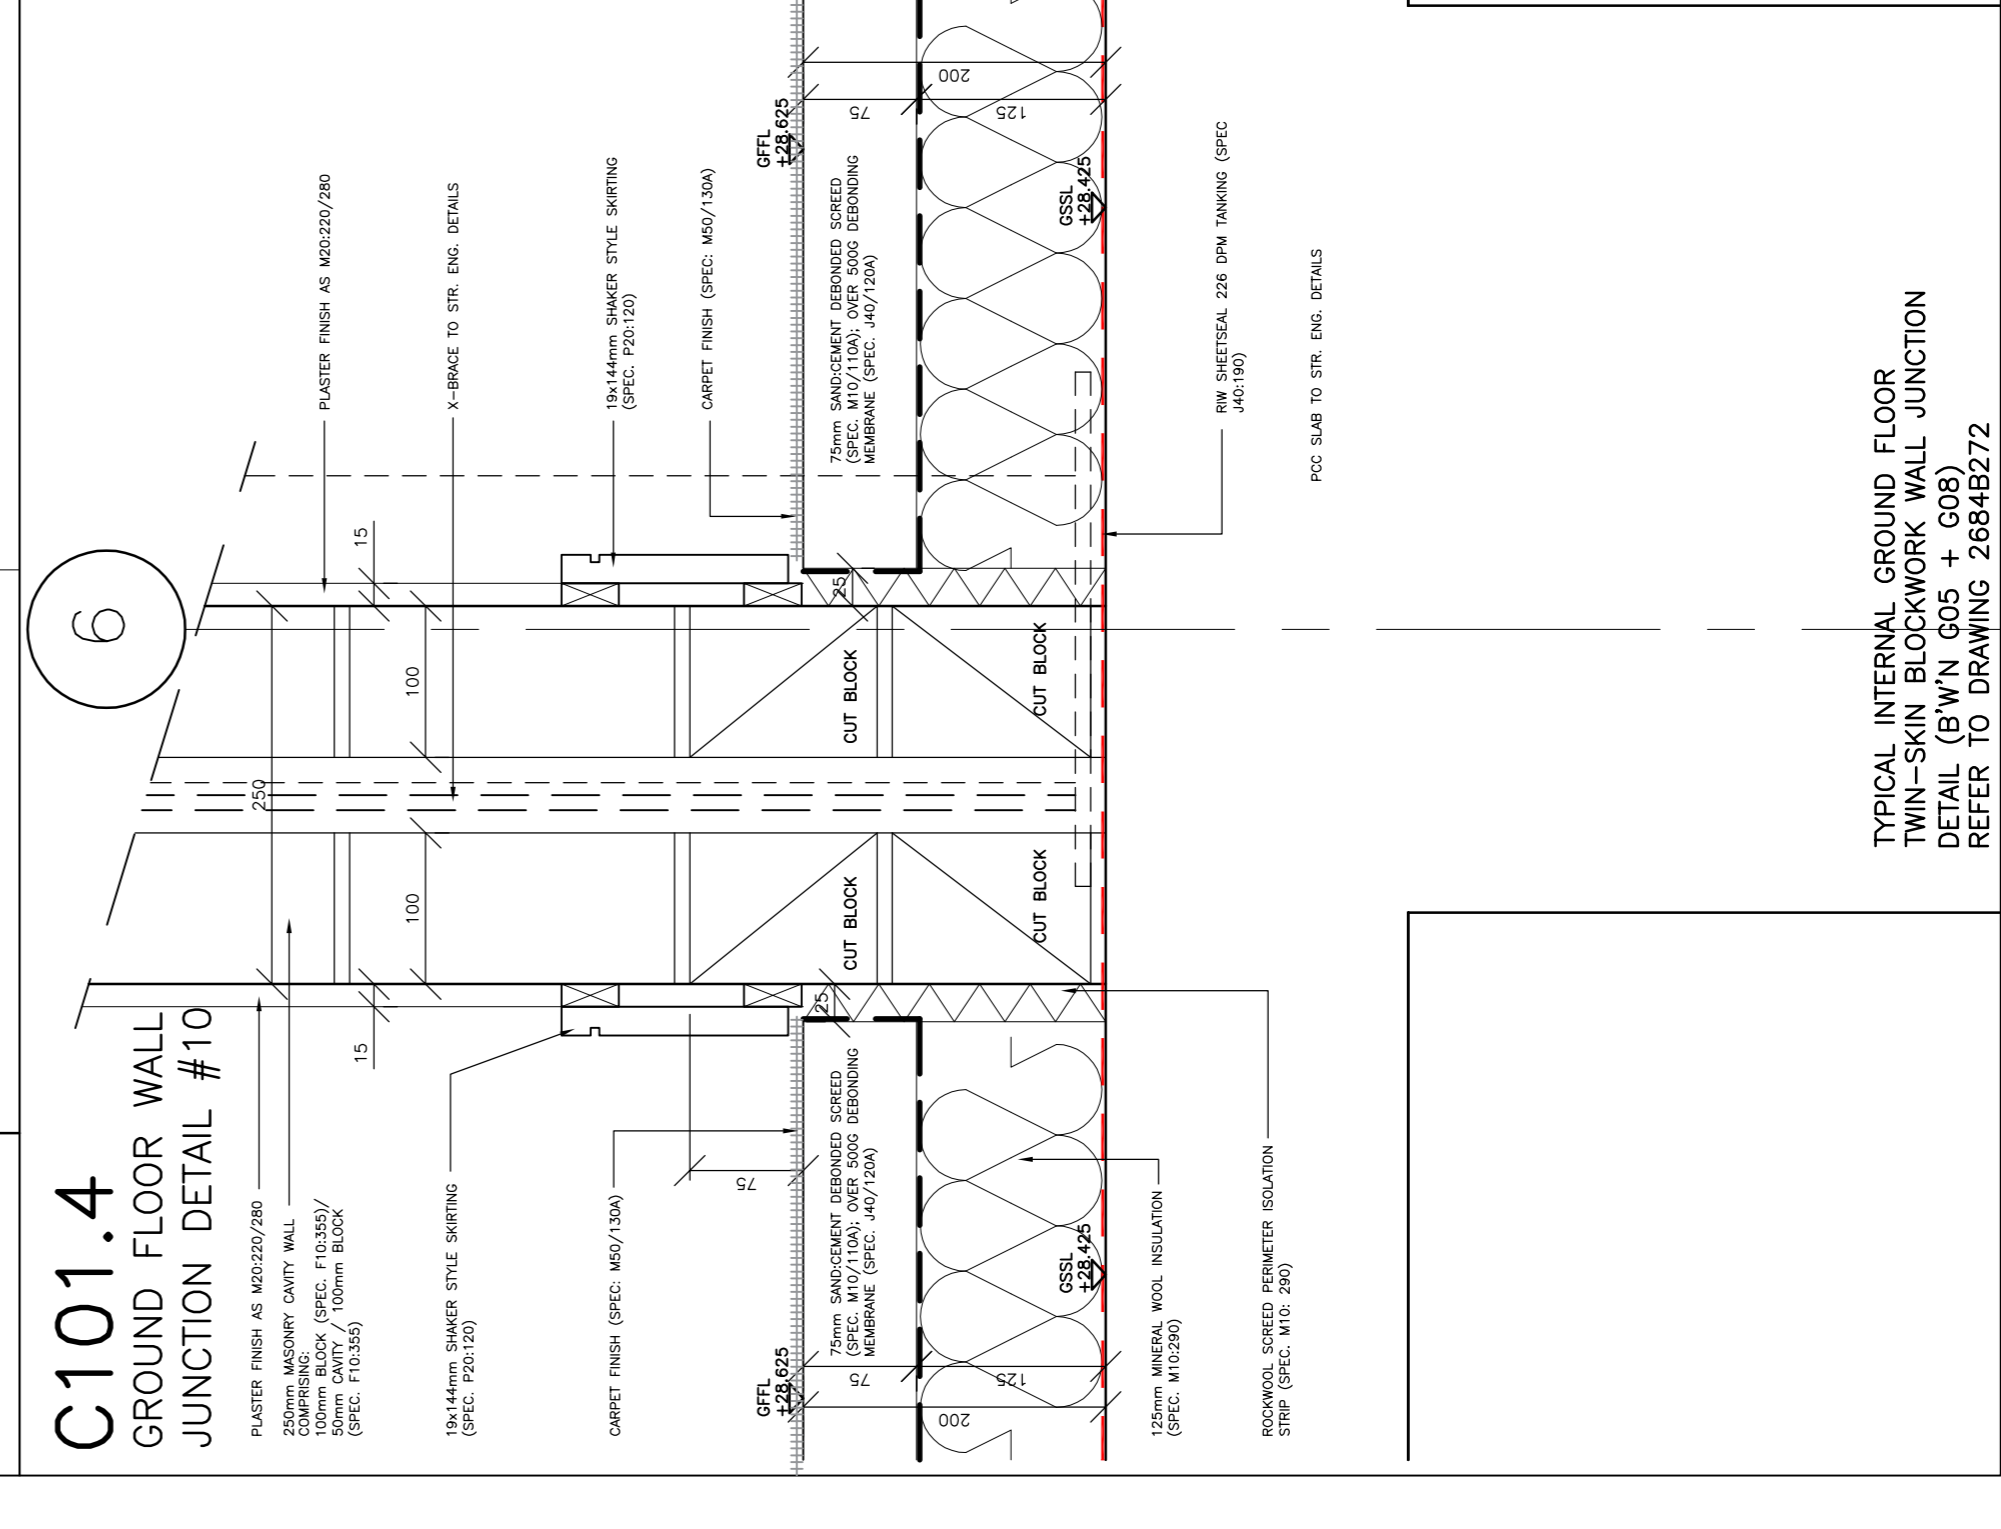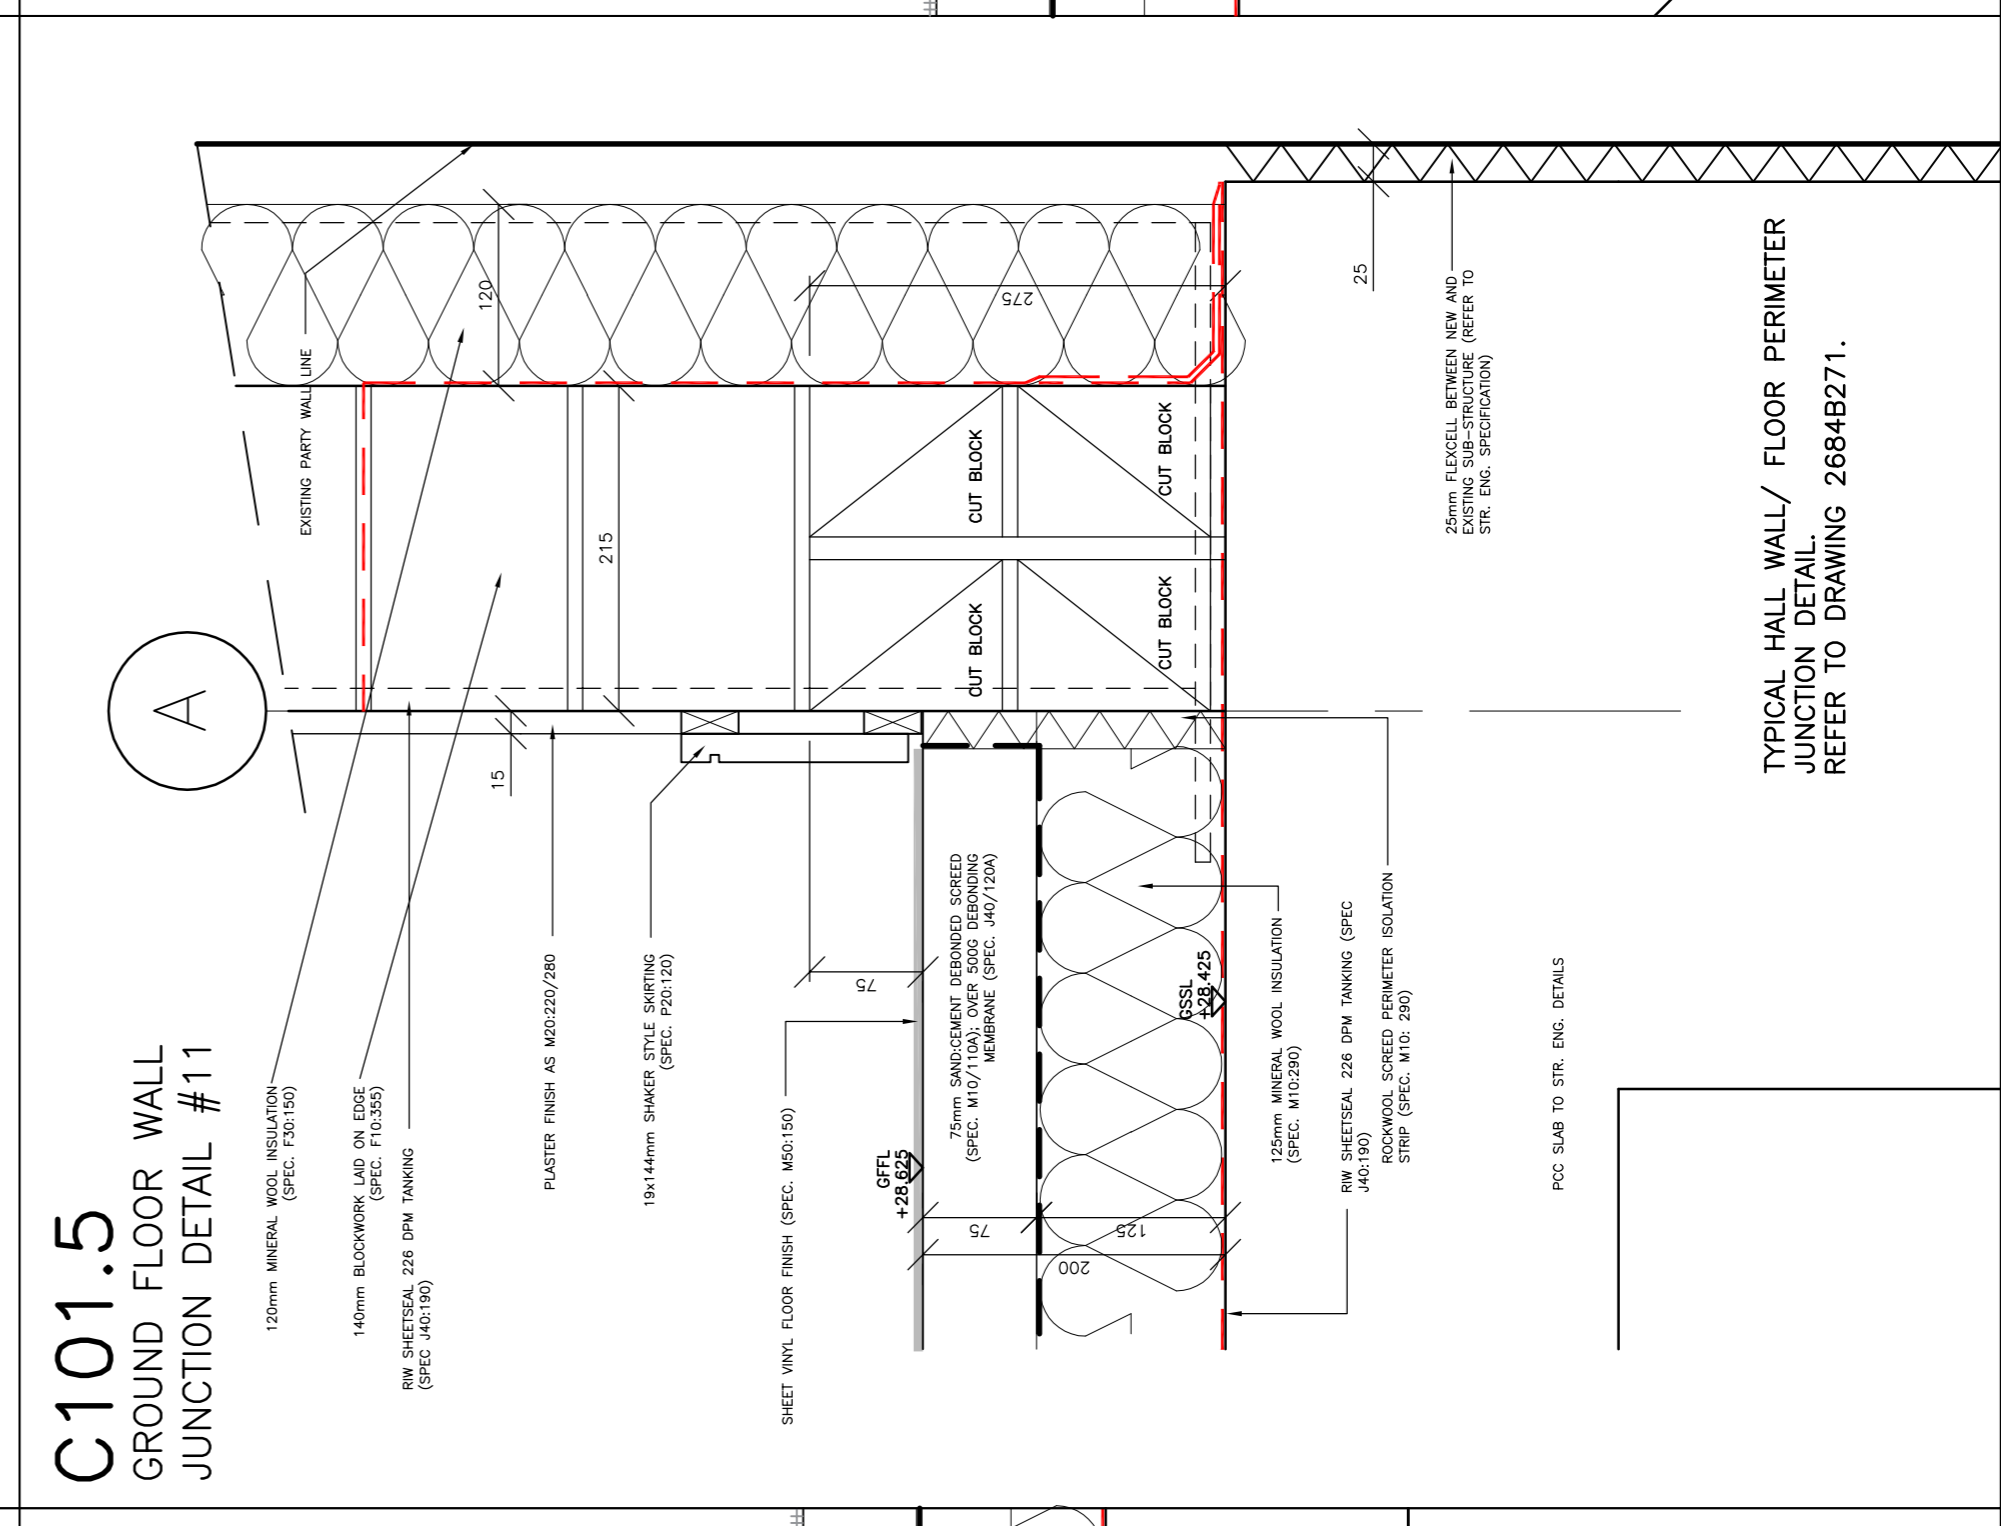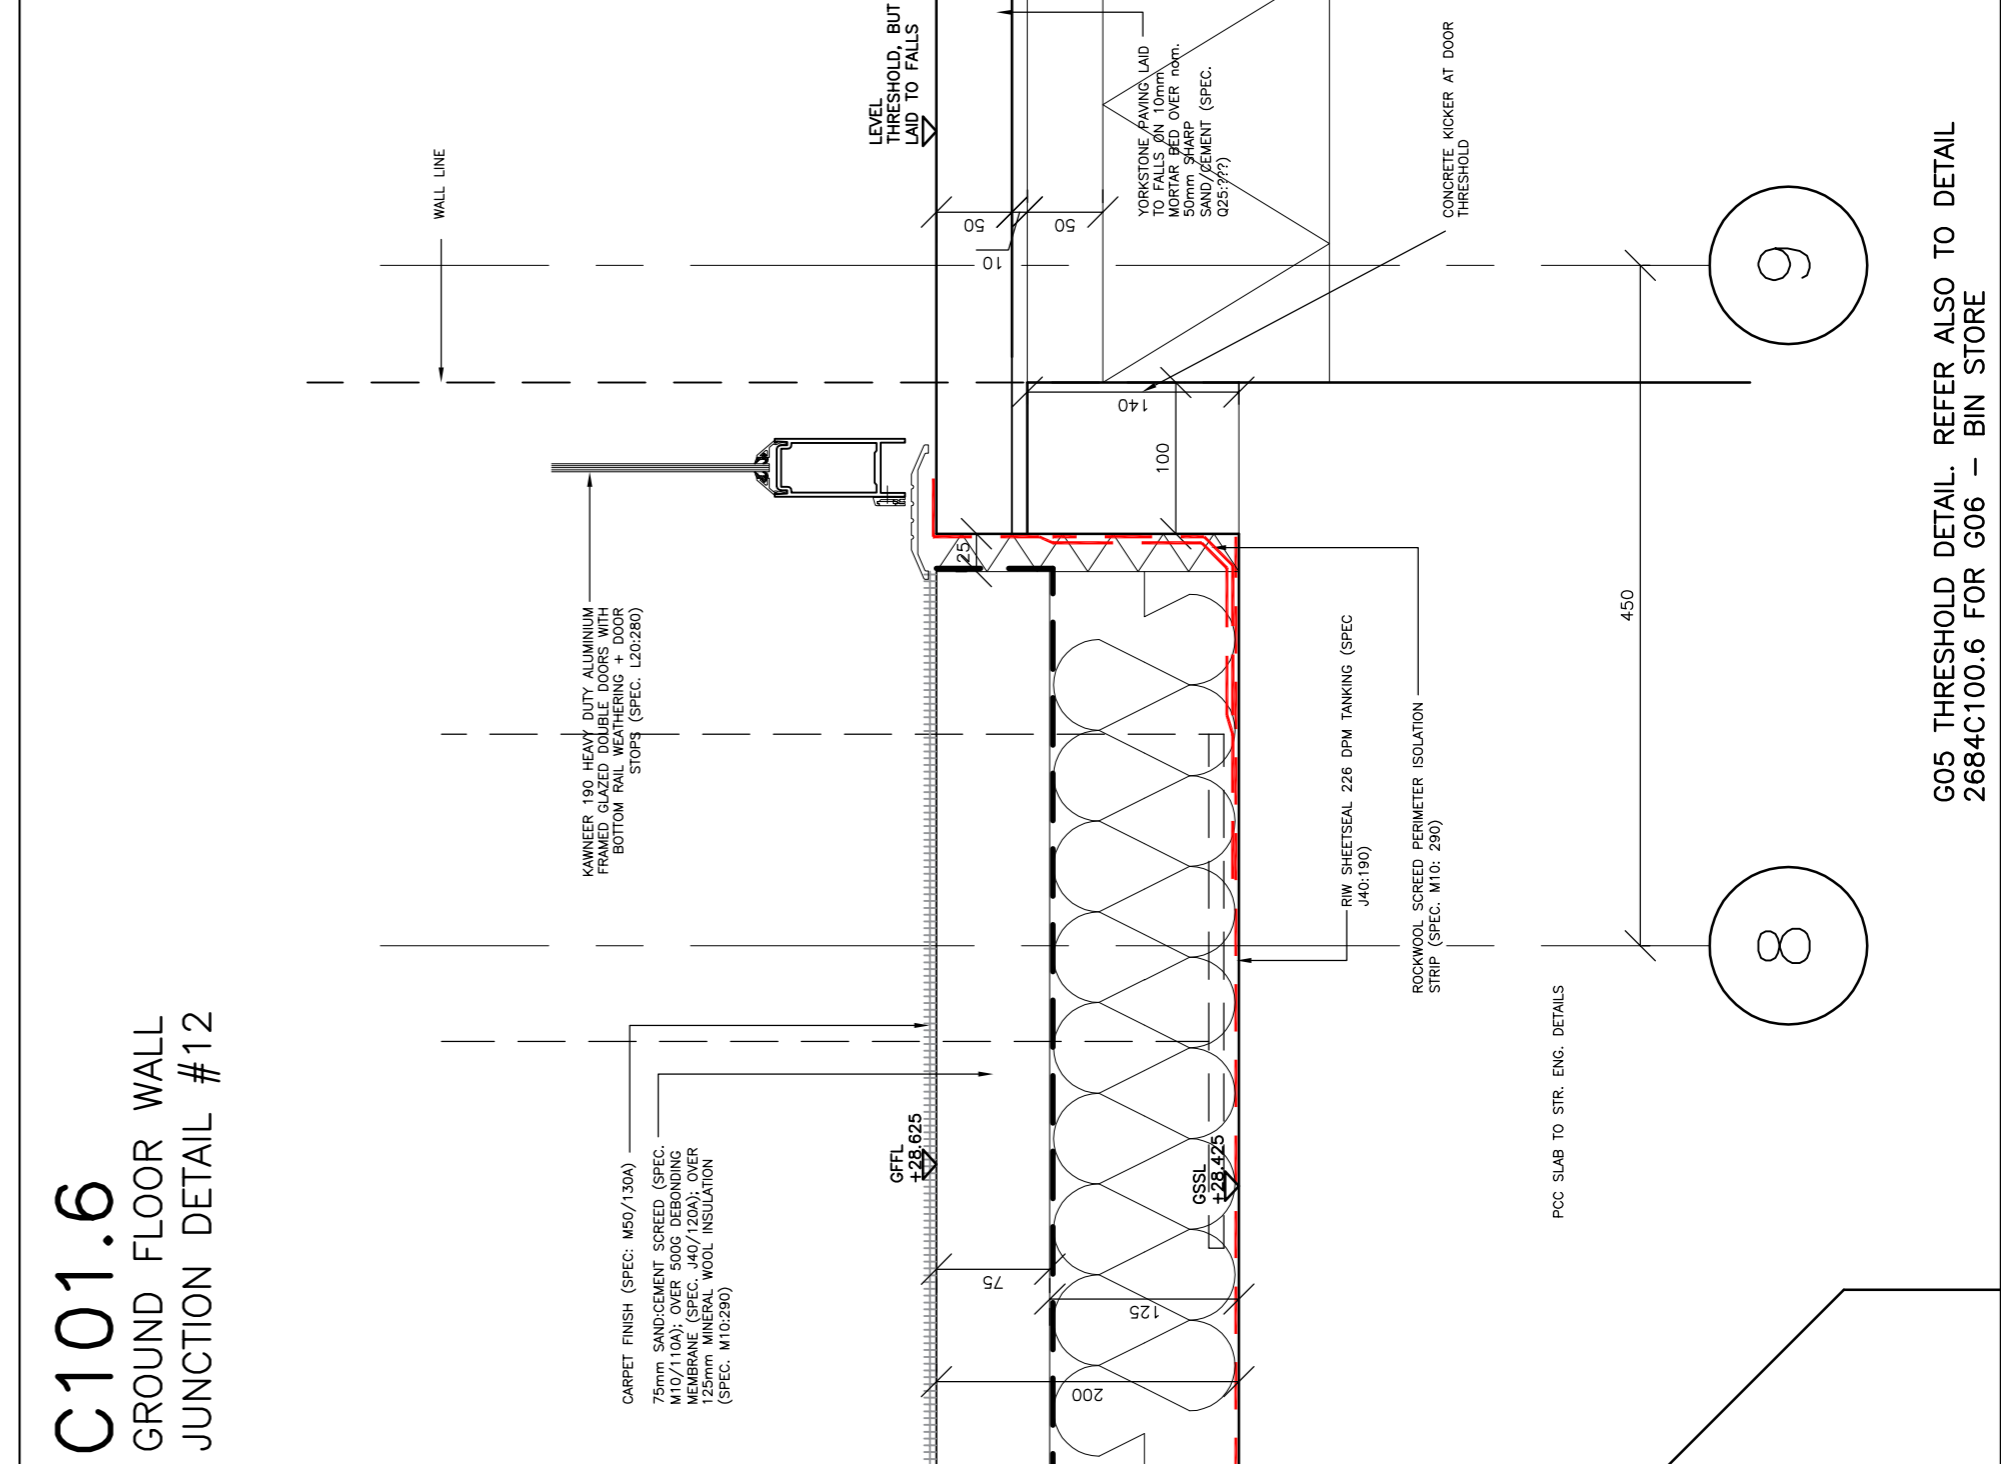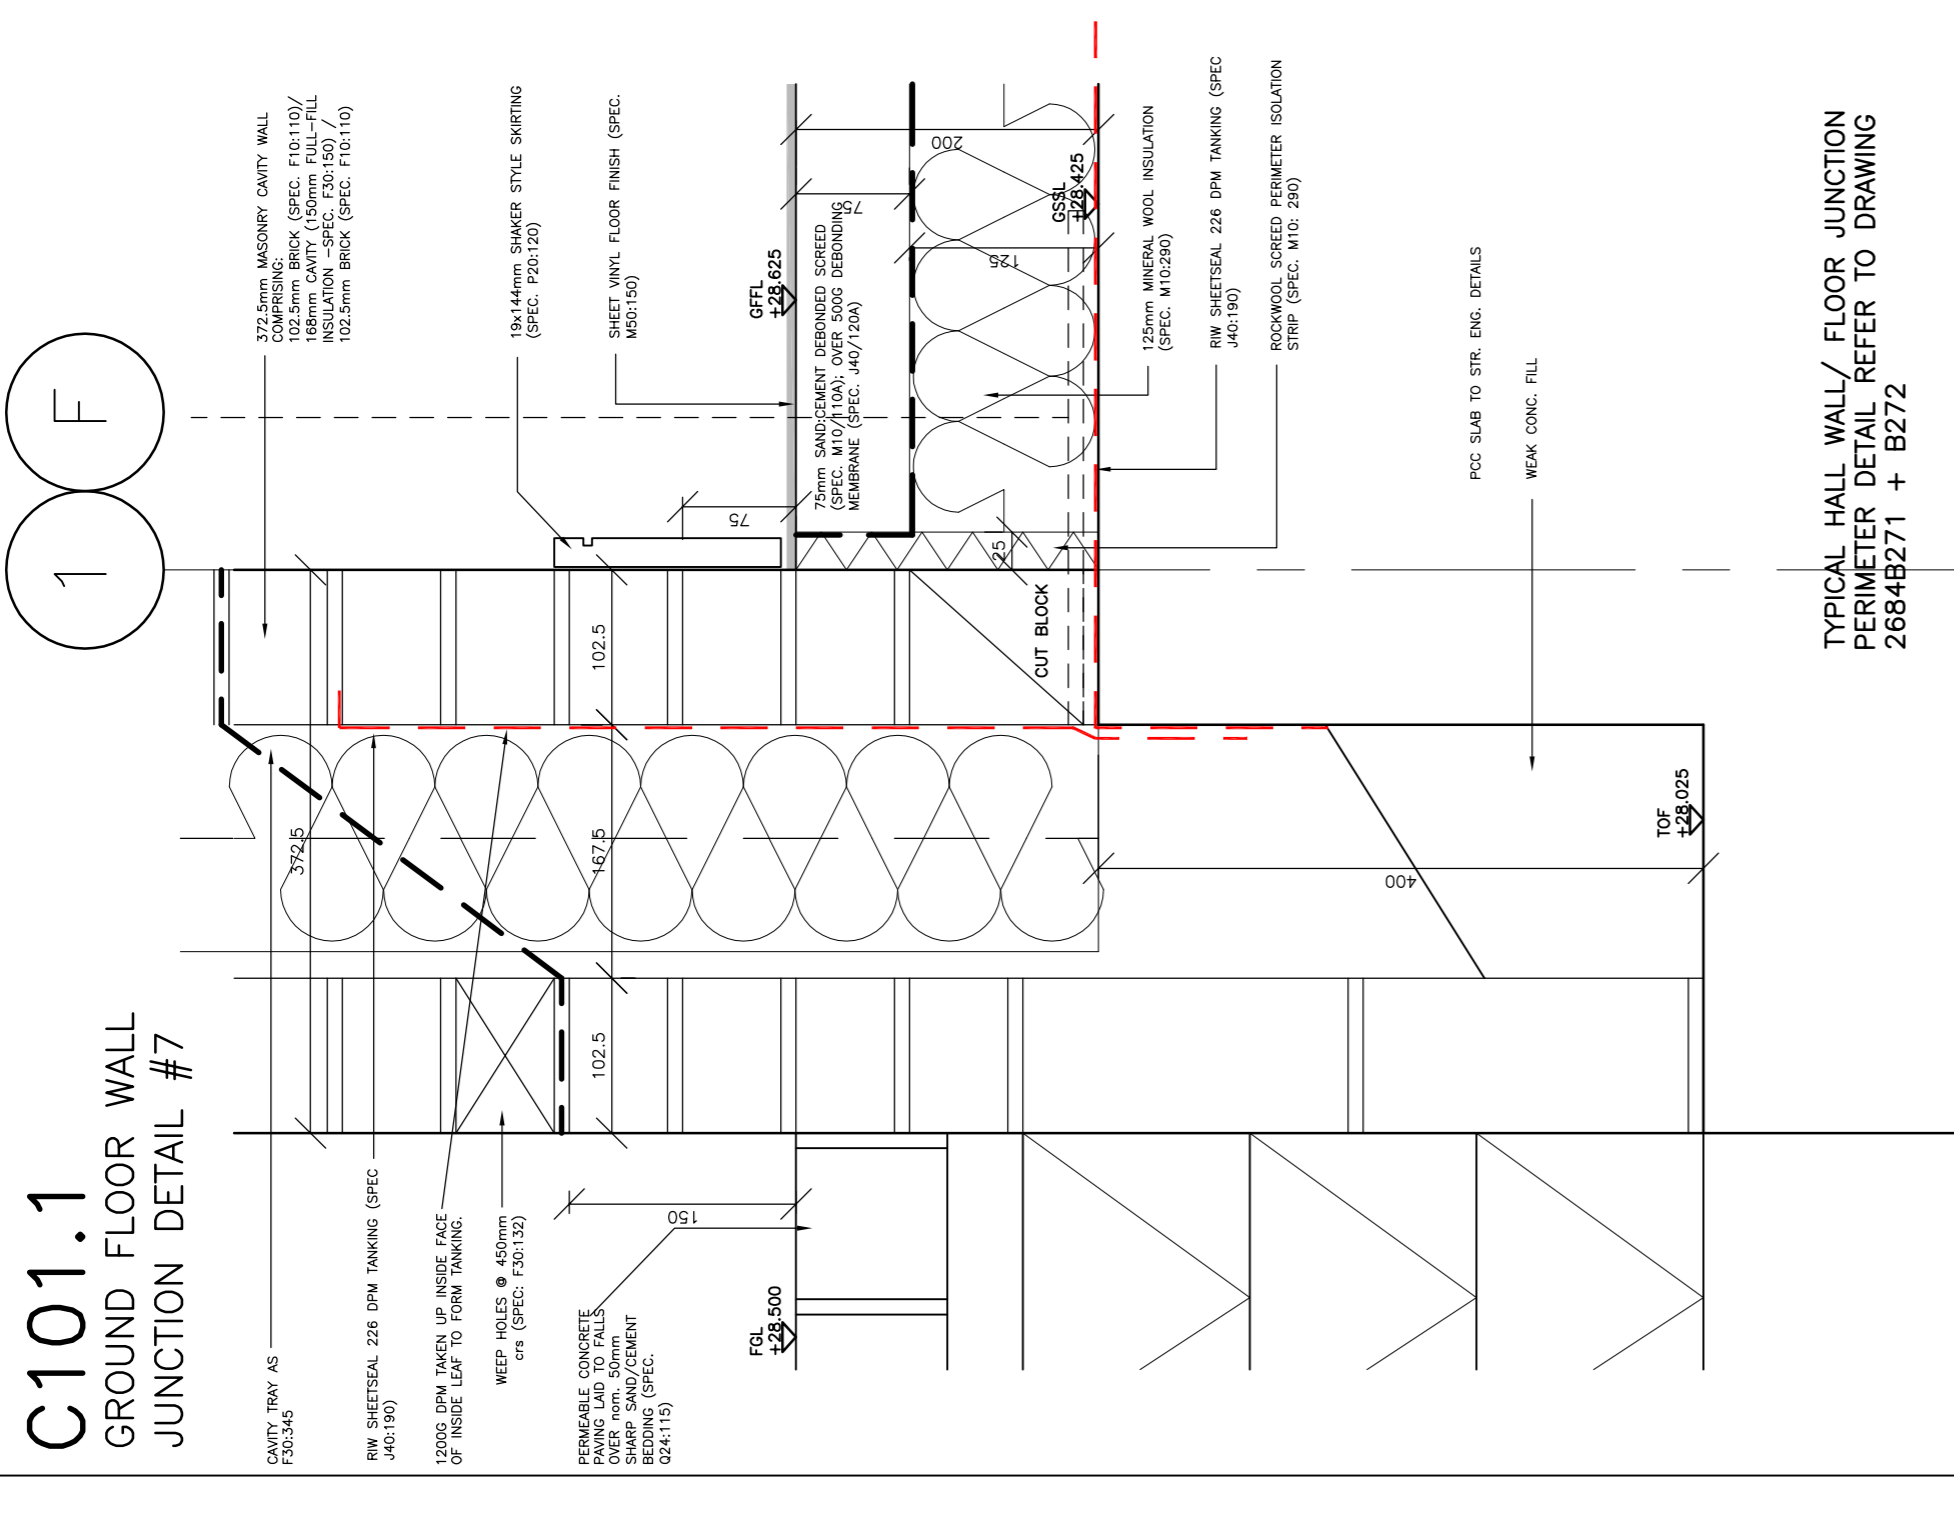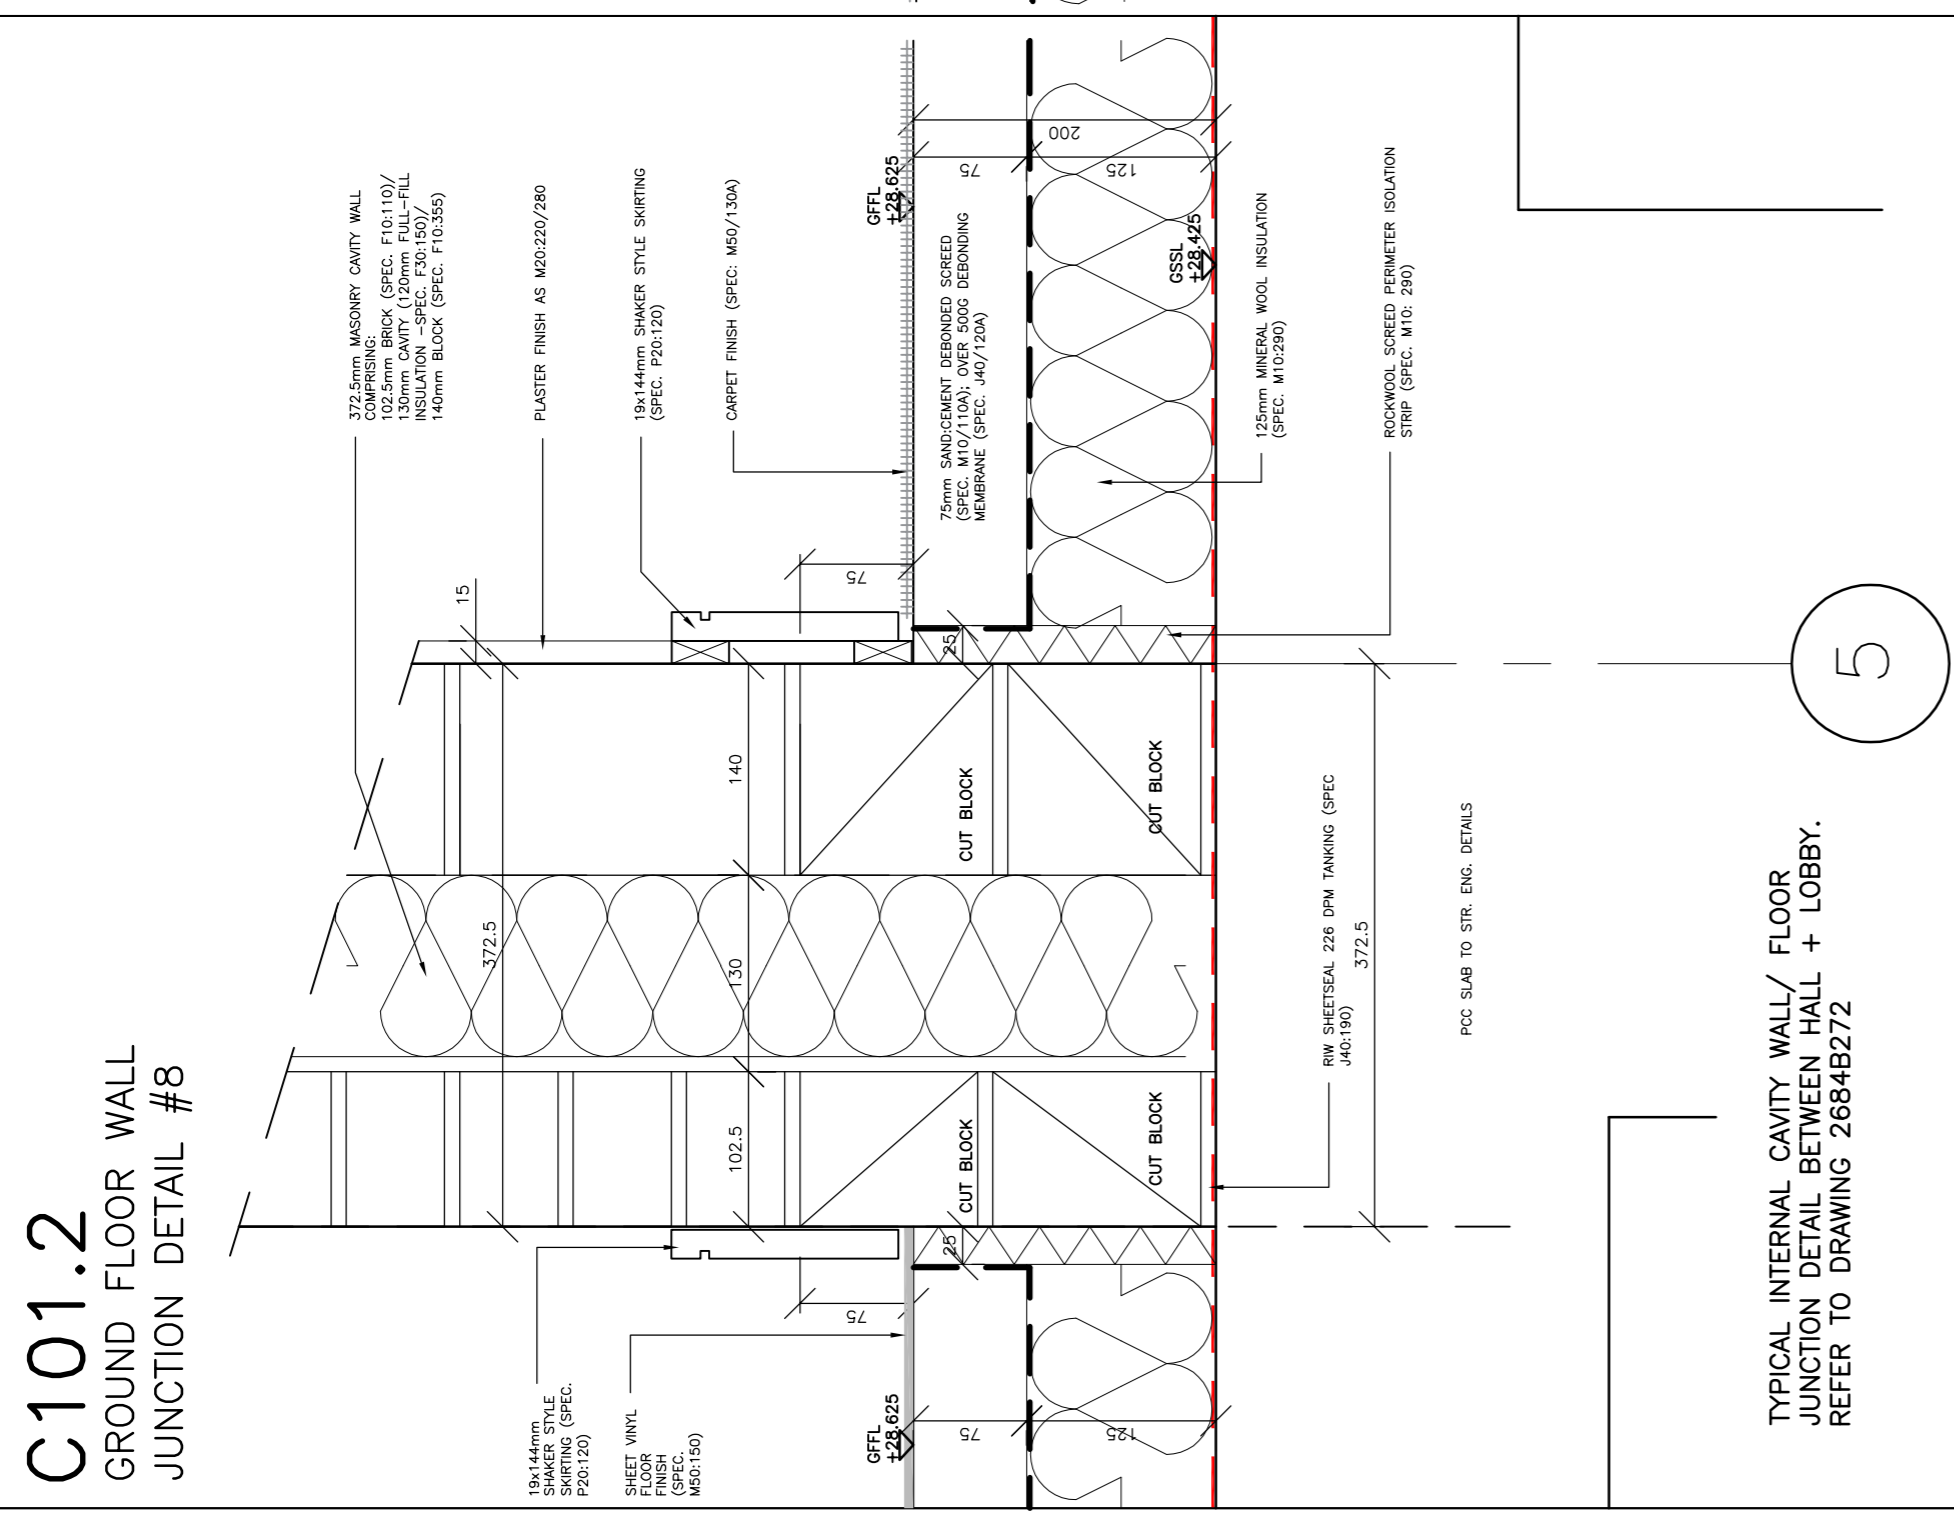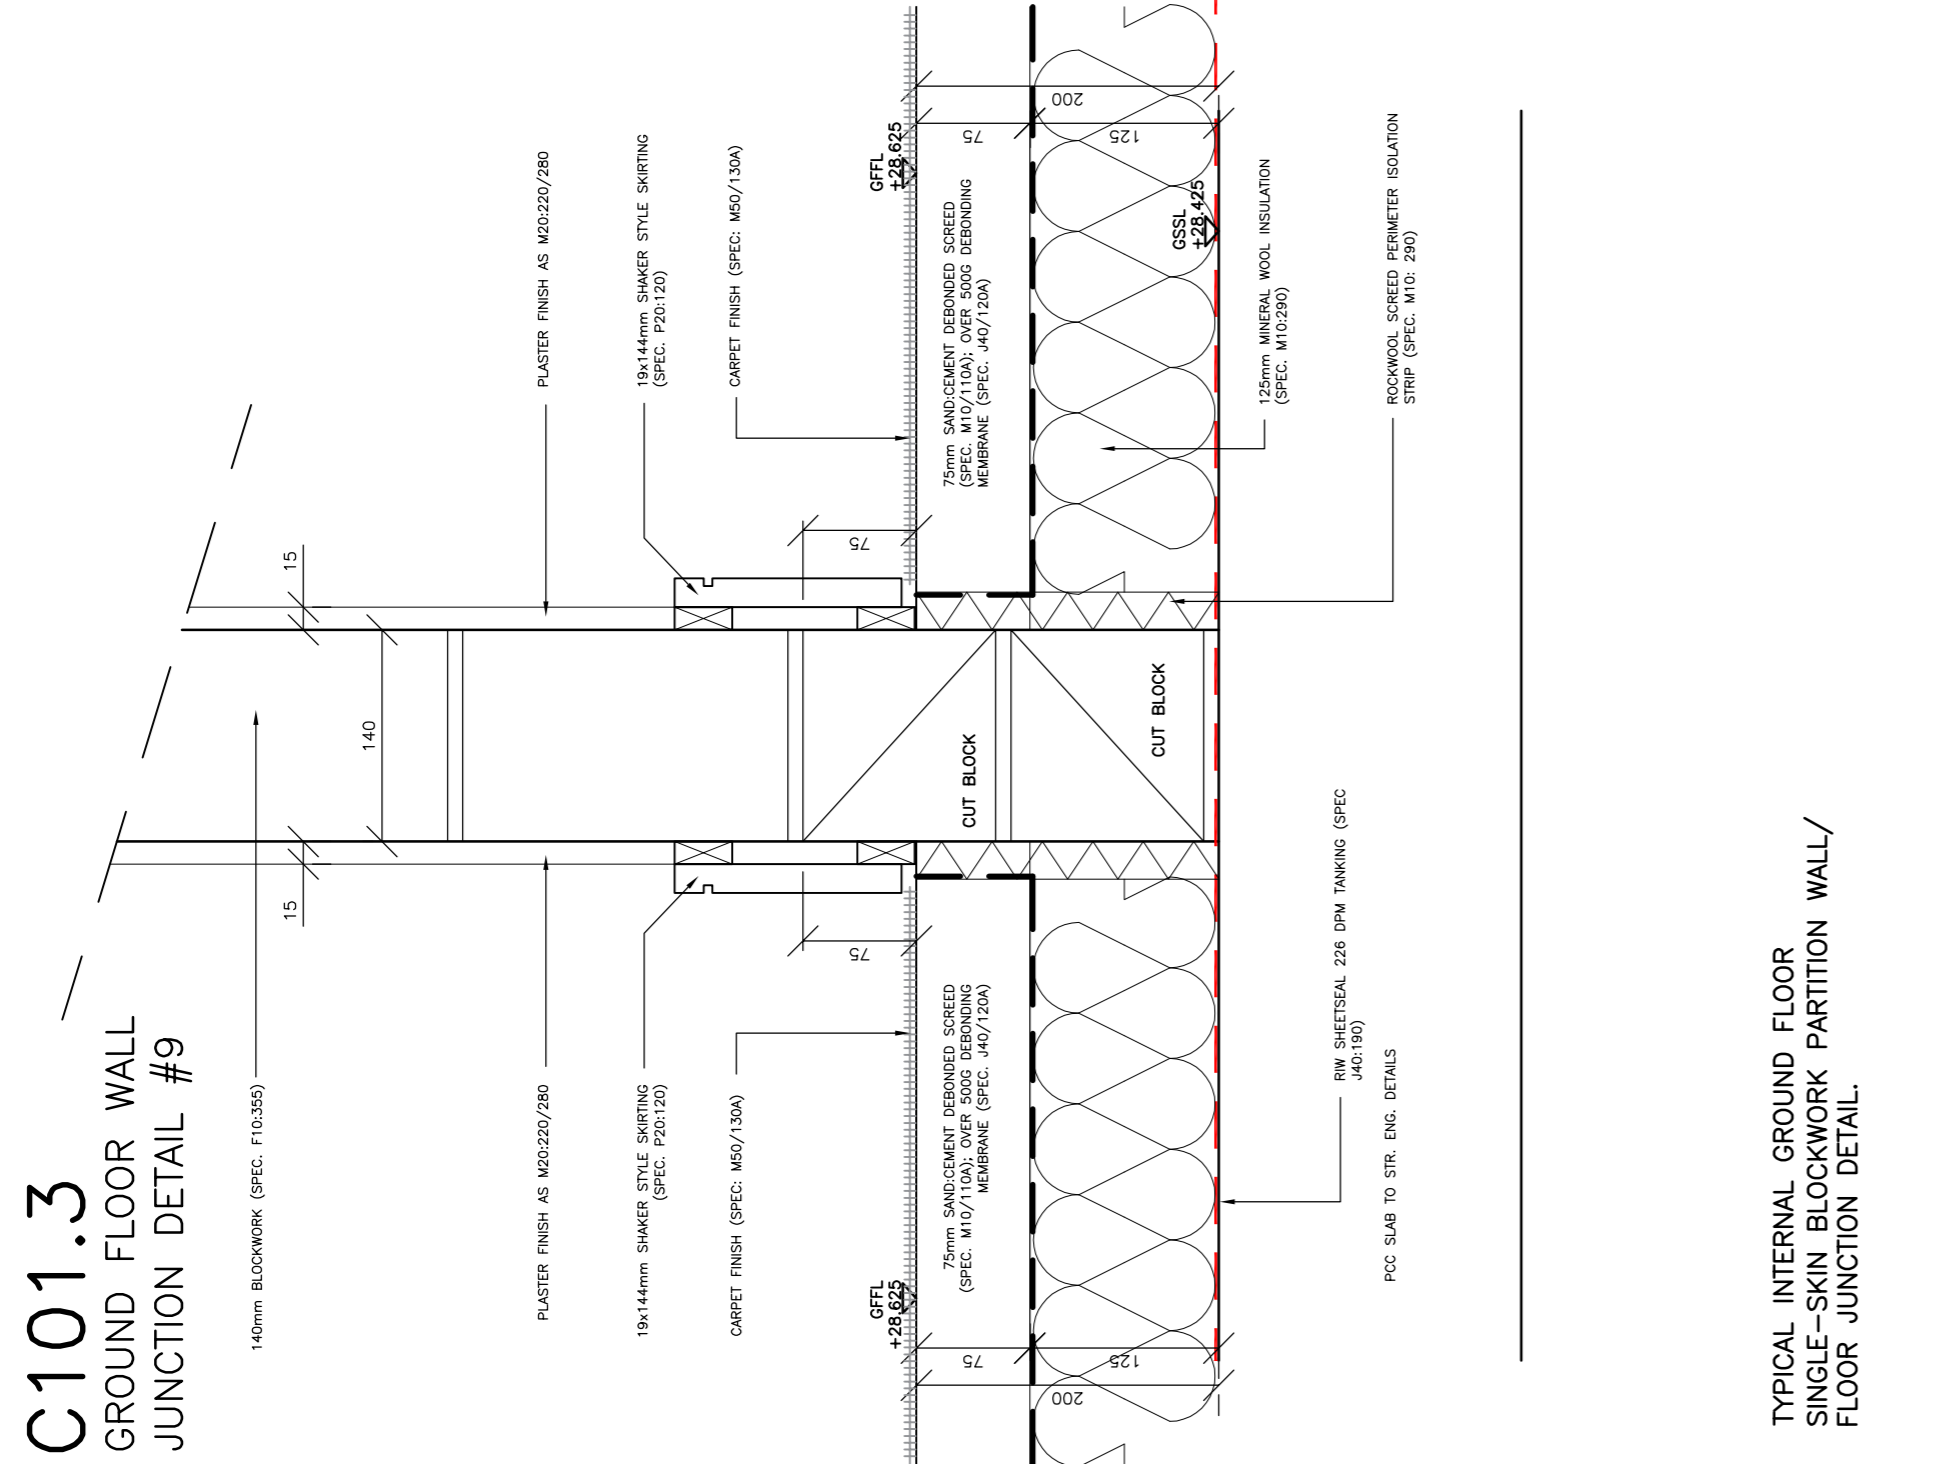

TYPICAL INTERNAL GROUND FLOOR SINGLE-SKIN BLOCKWORK PARTITION WALL/ FLOOR JUNCTION DETAIL.

TYPICAL INTERNAL CAVITY WALL/ FLOOR JUNCTION DETAIL BETWEEN HALL + LOBBY. REFER TO DRAWING 2684B272.

TYPICAL HALL WALL/ FLOOR JUNCTION PERIMETER DETAIL REFER TO DRAWING 2684B271 + B272.

TYPICAL INTERNAL GROUND FLOOR TWIN-SKIN BLOCKWORK WALL JUNCTION DETAIL (B/W N G05 + G08) REFER TO DRAWING 2684B272.

G05 THRESHOLD DETAIL. REFER ALSO TO DETAIL 2684C100.6 FOR G06 - BIN STORE

TYPICAL HALL WALL/ FLOOR PERIMETER JUNCTION DETAIL. REFER TO DRAWING 2684B271.

TYPICAL INTERNAL GROUND FLOOR TWIN-SKIN BLOCKWORK WALL JUNCTION DETAIL (B/W N G05 + G08) REFER TO DRAWING 2684B272.