



version	date	author	version notes
P1	As dwg	As dwg	Initial issue

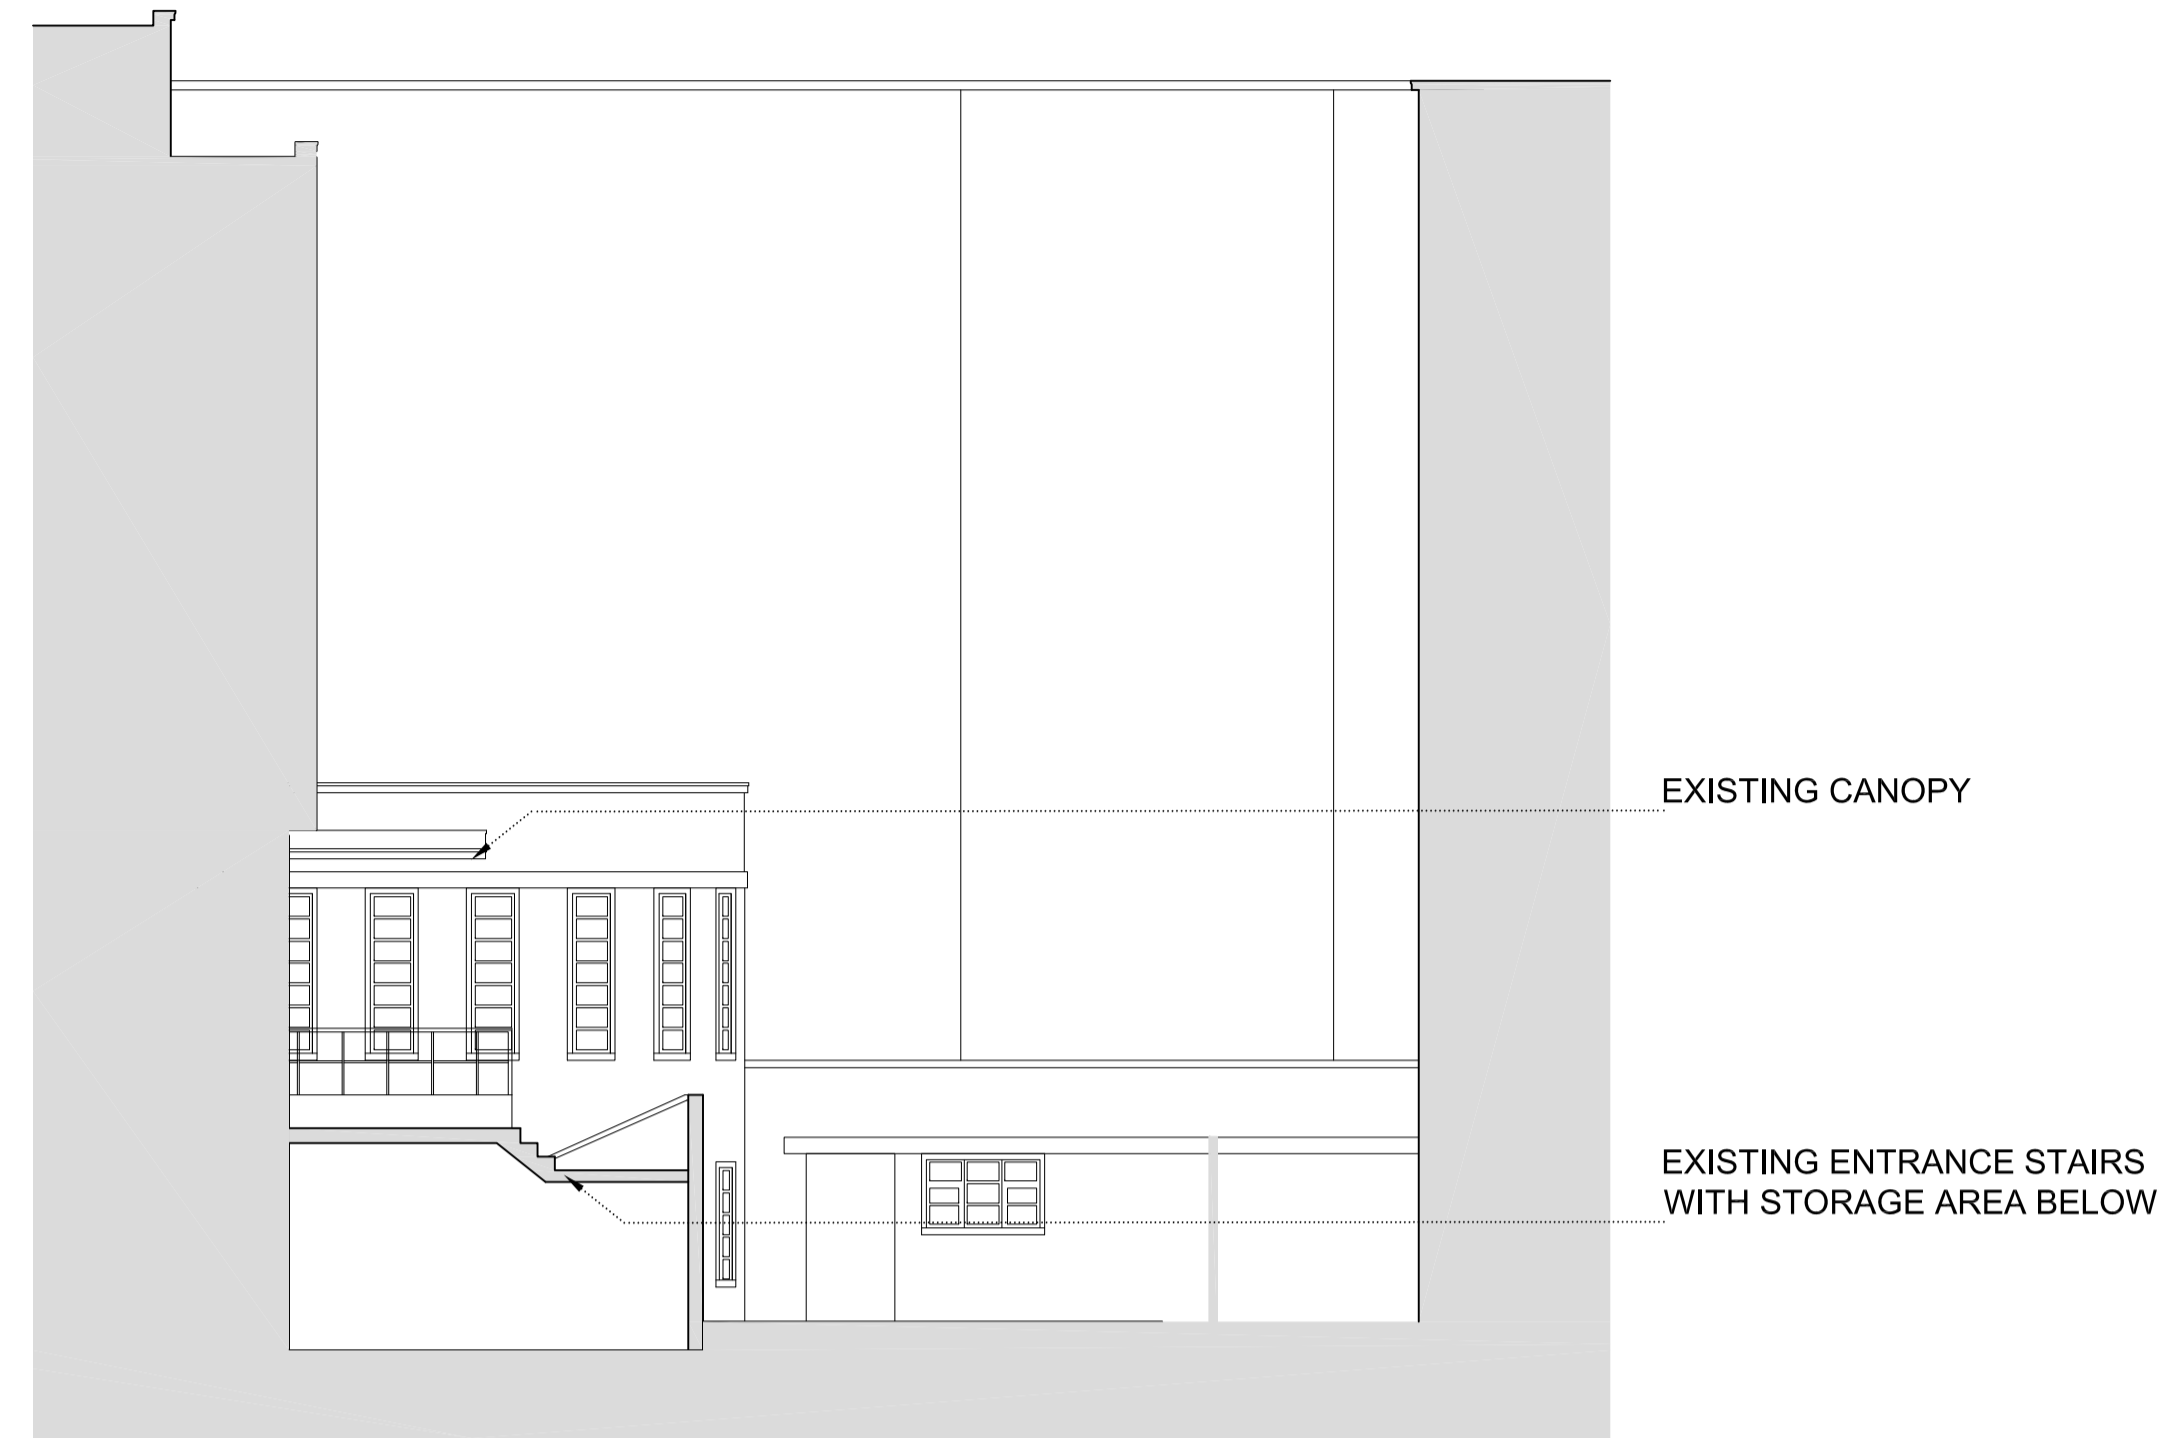


01 Existing Section D
Scale 1:100




01 Existing Section E
Scale 1:100

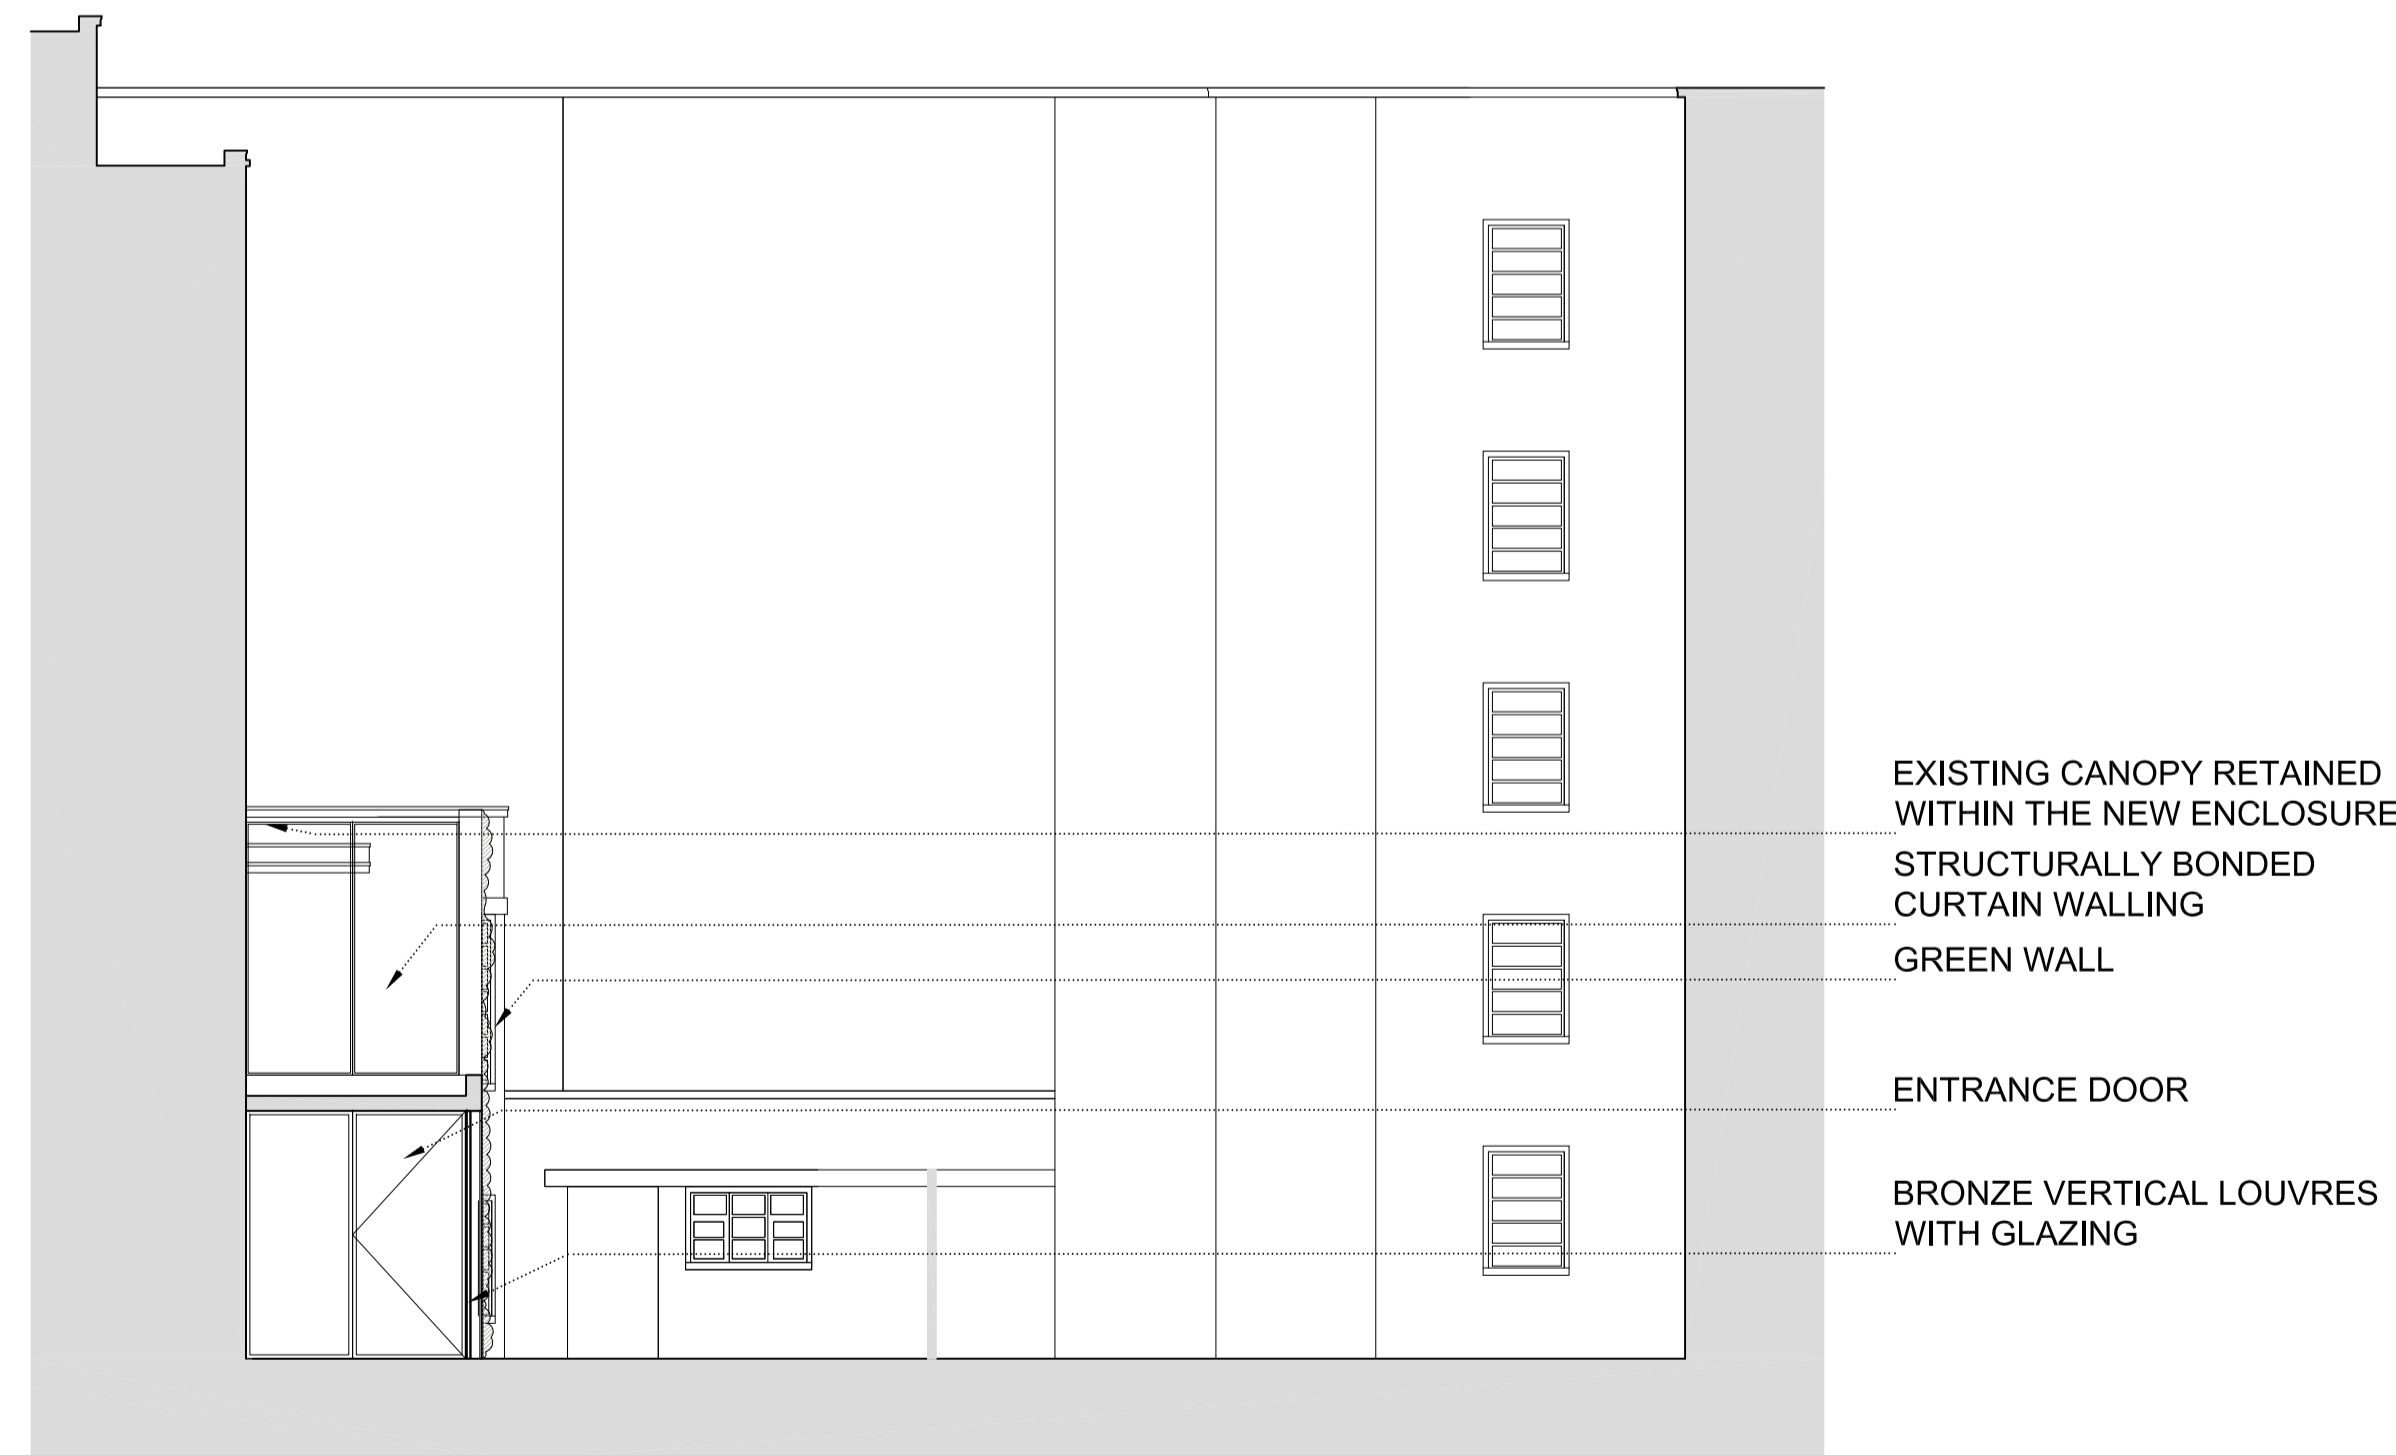

01 Proposed Section D
Scale 1:100

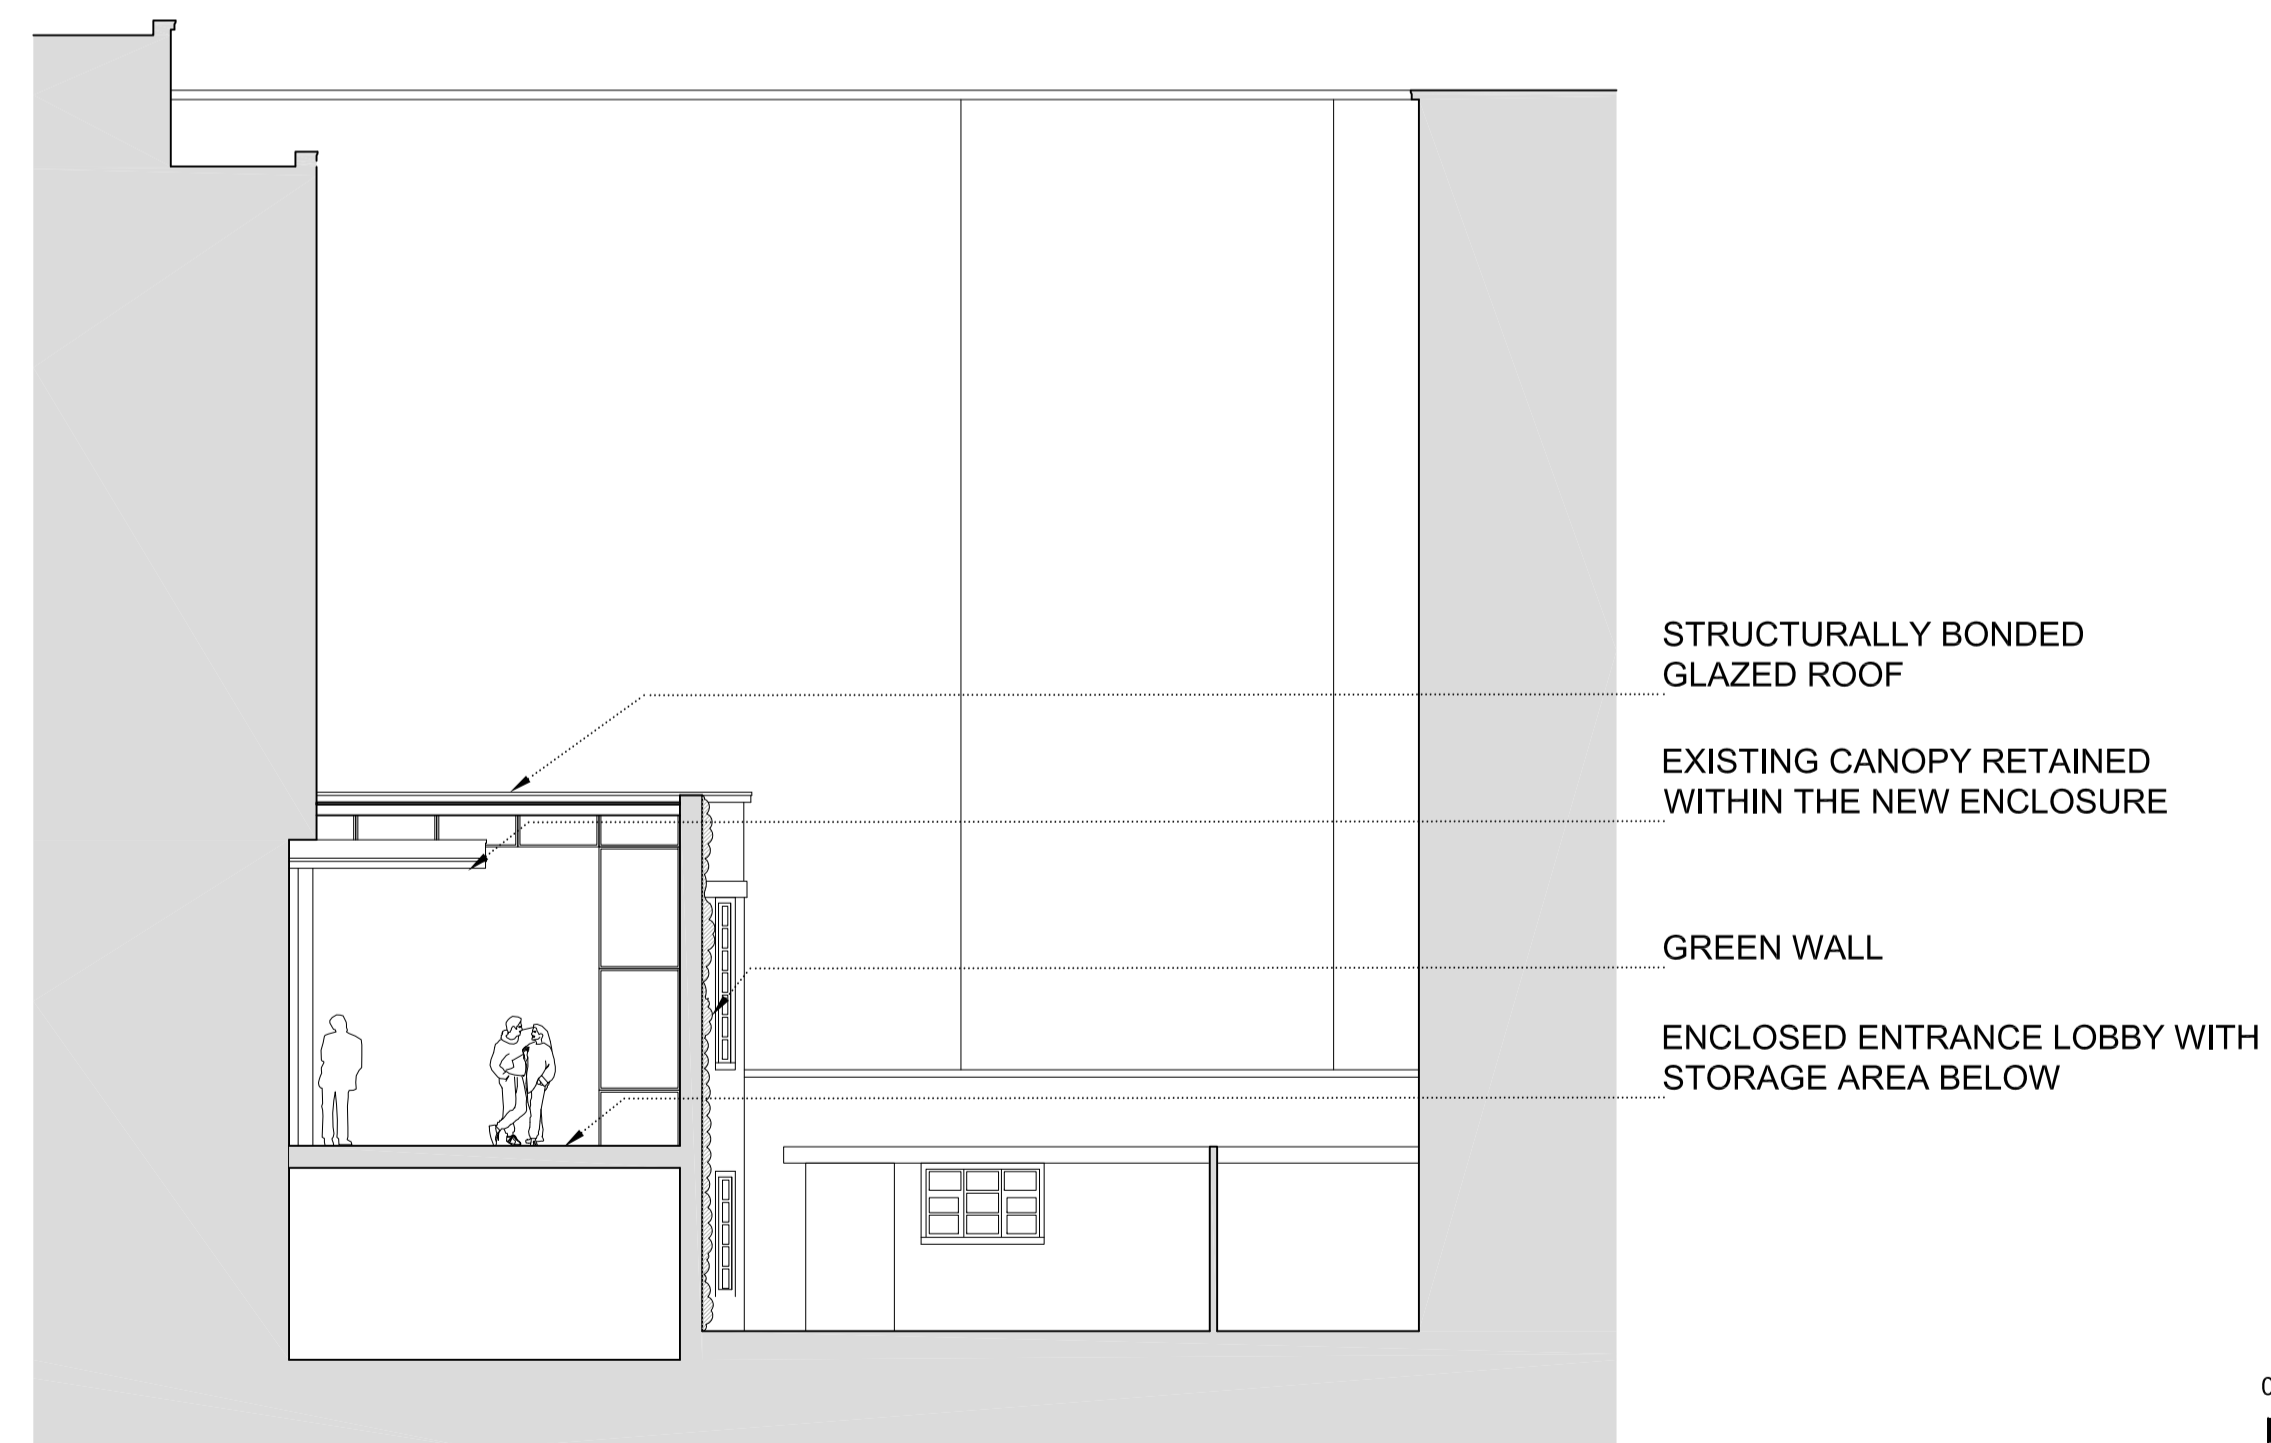

01 Proposed Section E
Scale 1:100

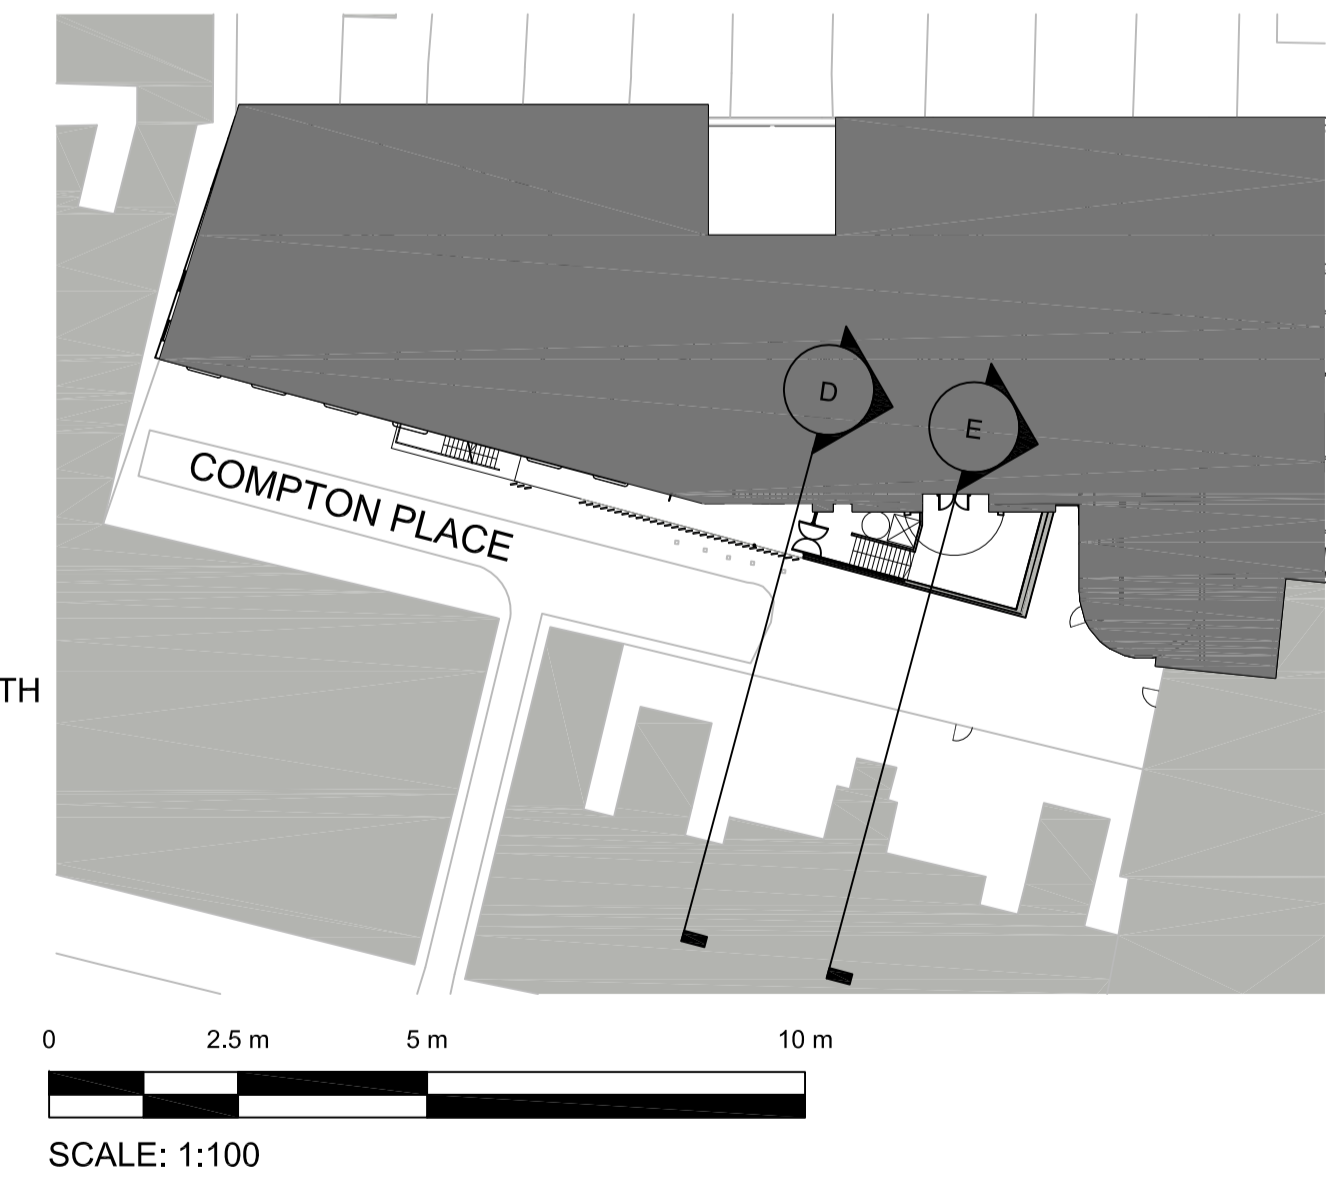

status

PLANNING

Orbit Architects

project Generator London

title Existing & Proposed Section DD & EE

scale 1:100 @ A1 date 08.06.15 author SC job no. 1068-D1-112 ver. P1

DO NOT SCALE FROM THIS DRAWING: Verify all dimensions on site

© Orbit Architects 83 Blackfriars Road, London SE1 8HA t. 020 7593 3380 w. www.orbitarchitects.com e. info@orbitarchitects.com