



version	date	author	version notes
P1	As dwg	As dwg	Initial issue



01 Existing Elevation A
Scale 1:100

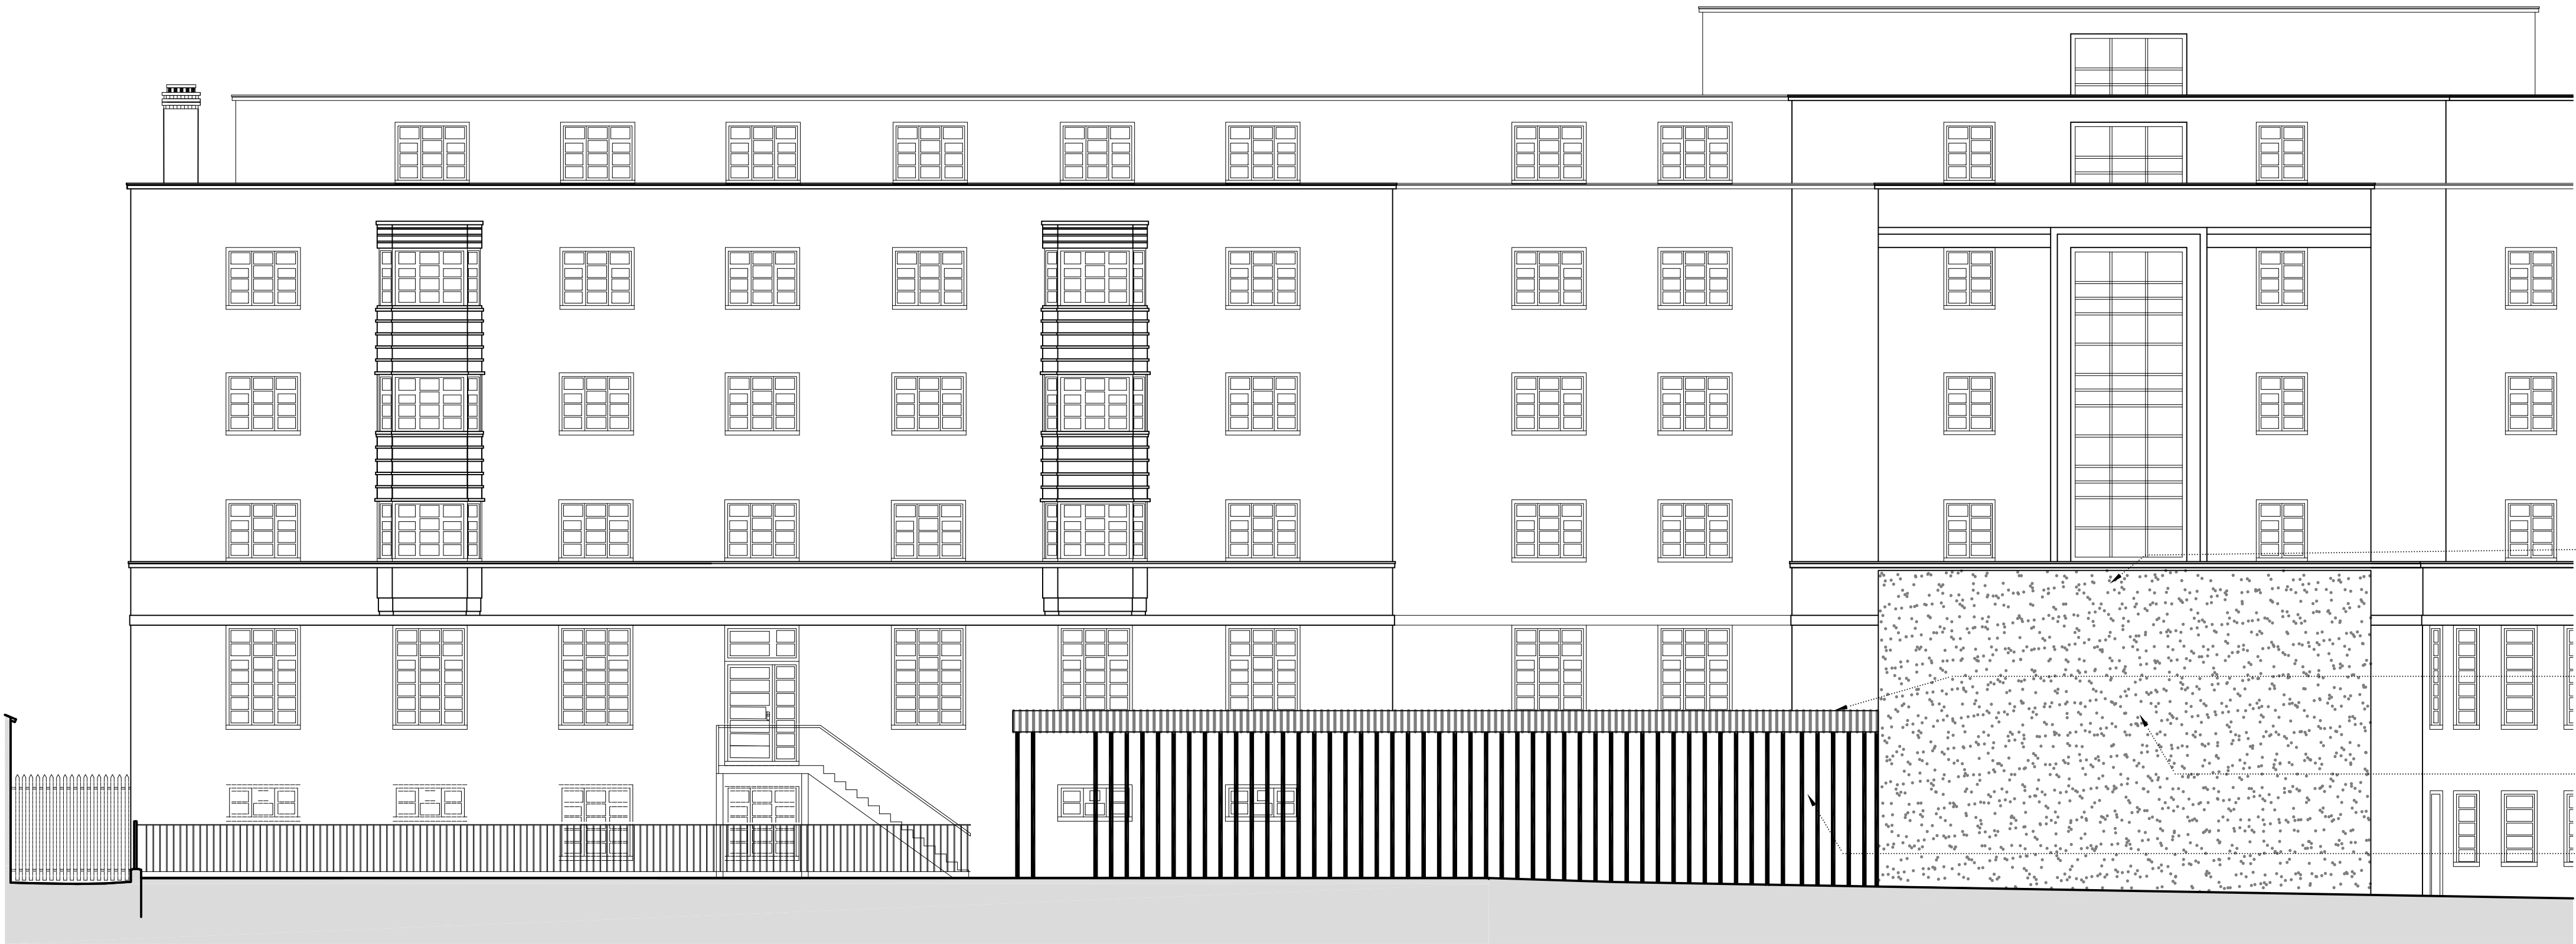

01 Proposed Elevation A
Scale 1:100

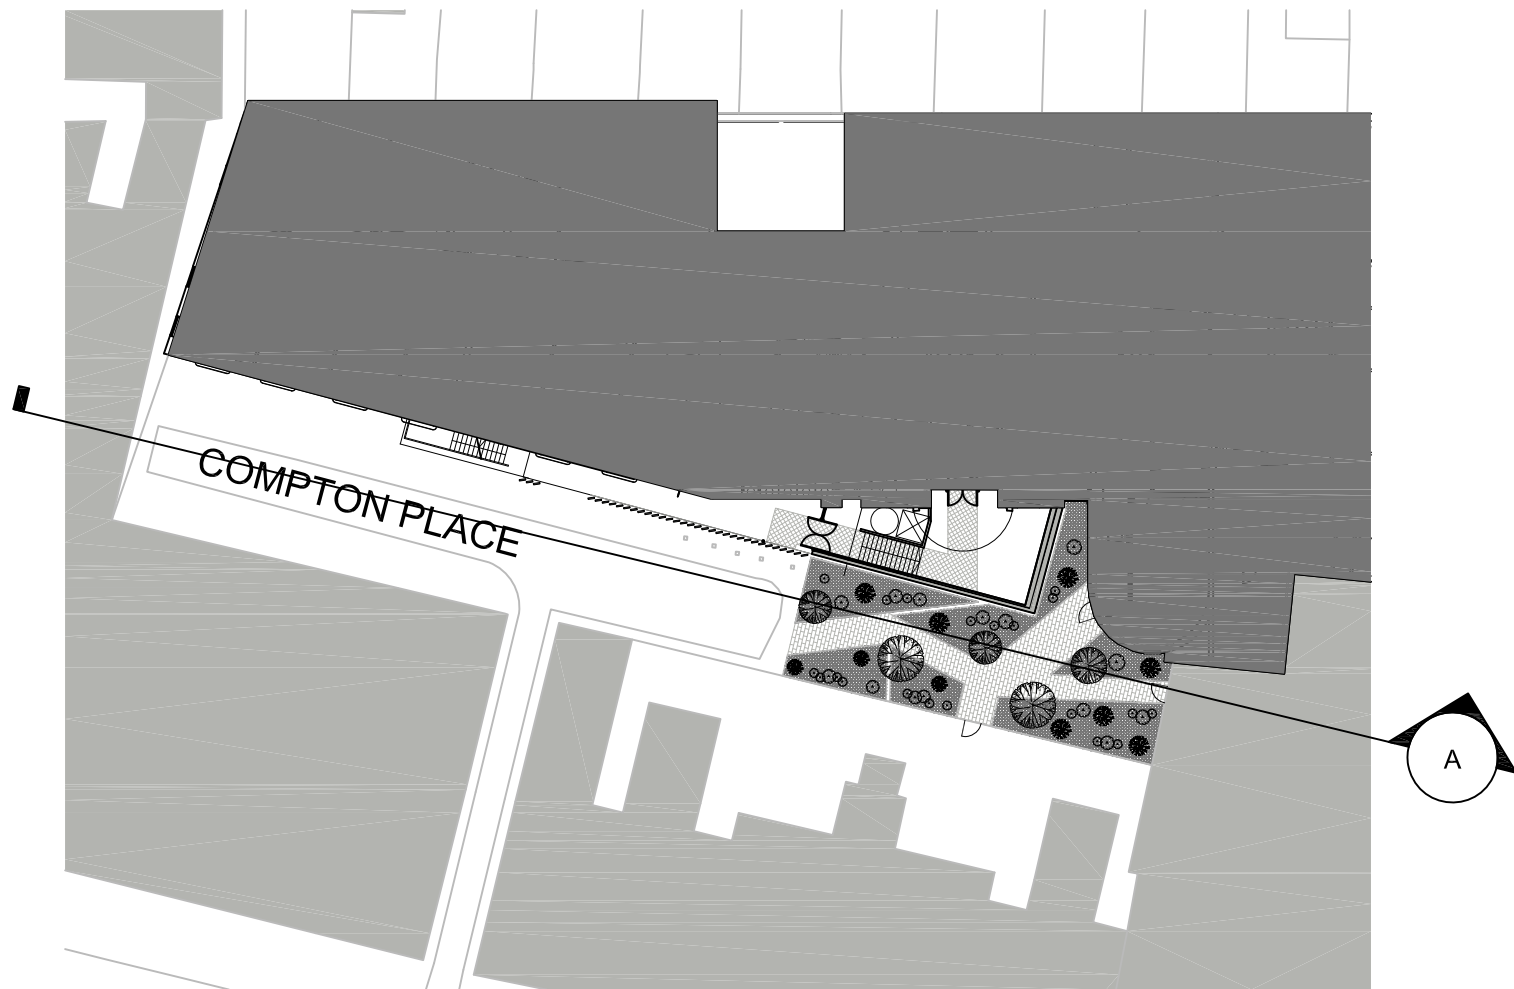

EXISTING CANOPY RETAINED BEHIND
GREEN WALL

BRONZE CLADDING

GREEN WALL

GLAZED SCREEN WITH BRONZE VERTICAL
LOUVRES



SCALE: 1:100

status **PLANNING**



project Generator London

title Proposed Elevation

scale 1:100 @ A1 date 20.03.15 author SC job no. 1068-D1-110 dwg no. P1

DO NOT SCALE FROM THIS DRAWING : Verify all dimensions on site
© Orbit Architects 83 Blackfriars Road, London SE1 8HA t. 020 7593 3380 w. www.orbitarchitects.com e. info@orbitarchitects.com