



1 PLAN - SCALE 1:50 @ A1


NOTE: TRELLIS STRUCTURES SECURED IN CONCRETE INTO PLANTING BED - NOT INTO PERIMETER WALL

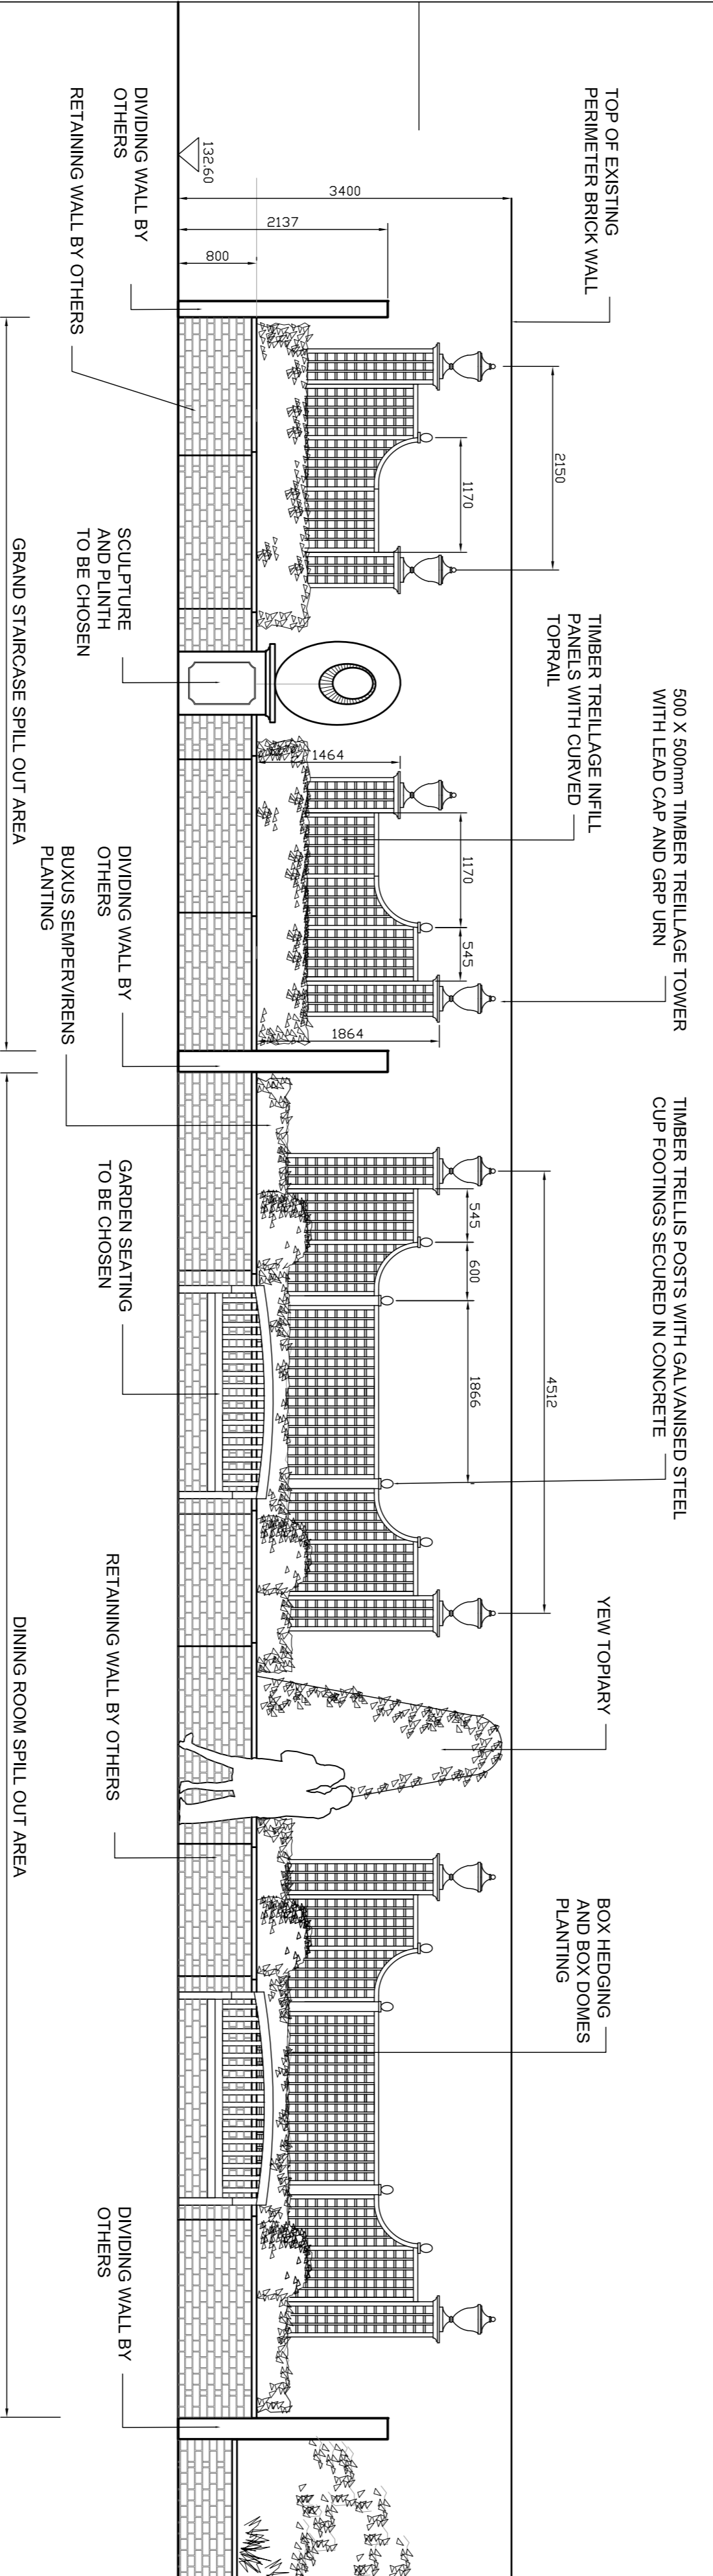


2 ELEVATION FACING PERIMETER WALL - SCALE 1:50 @ A1

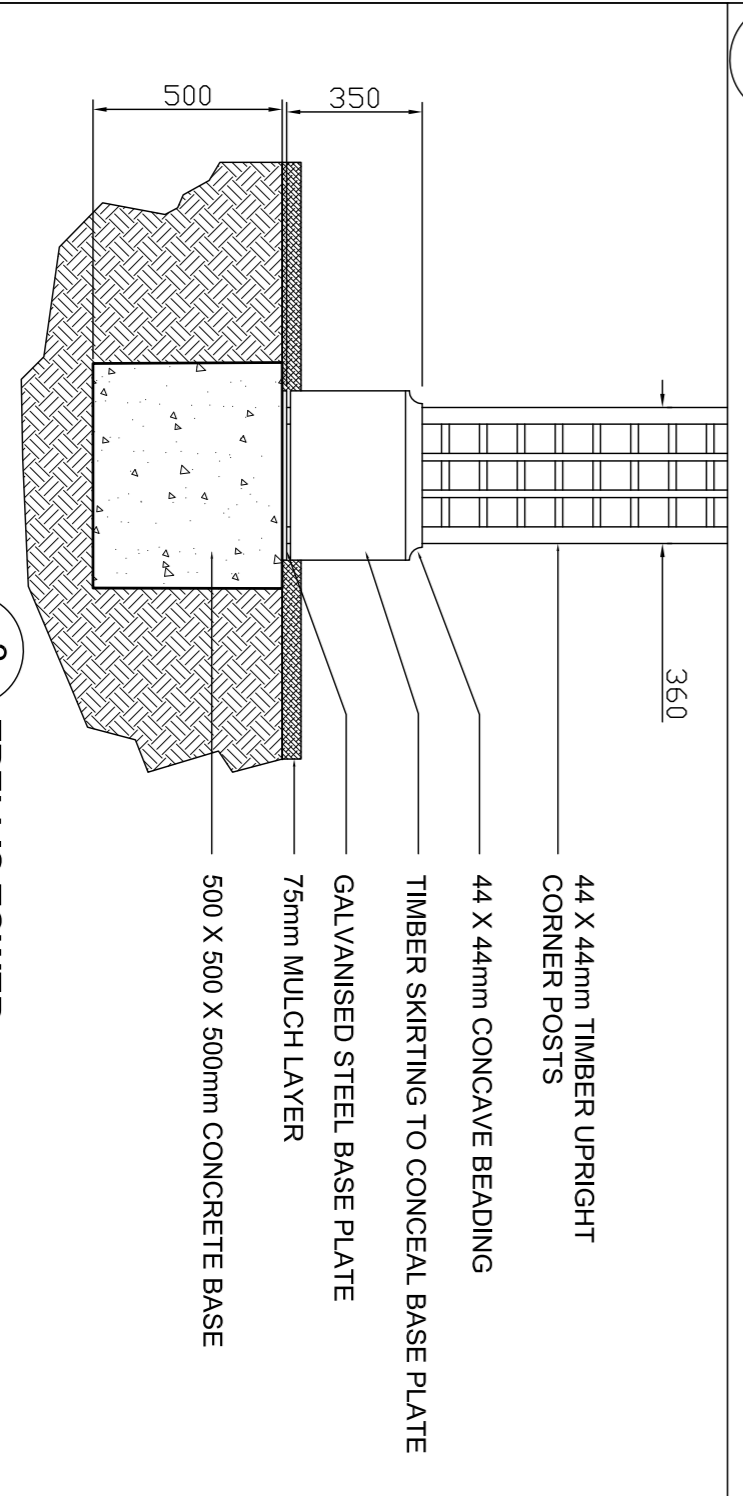


3 TRELLIS TOWER BASE DETAIL - SCALE 1:20

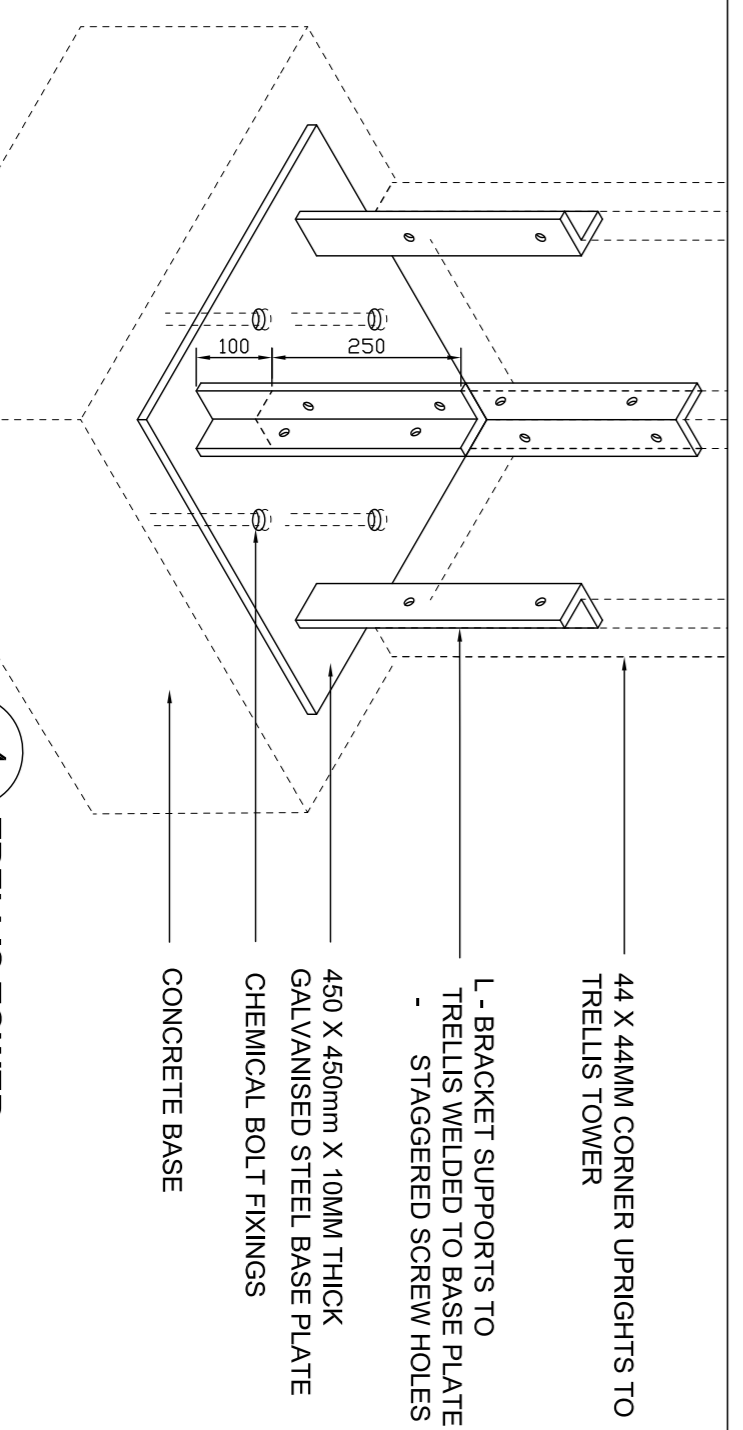

4 TRELLIS TOWER BASEPLATE DETAIL - SCALE 1:10

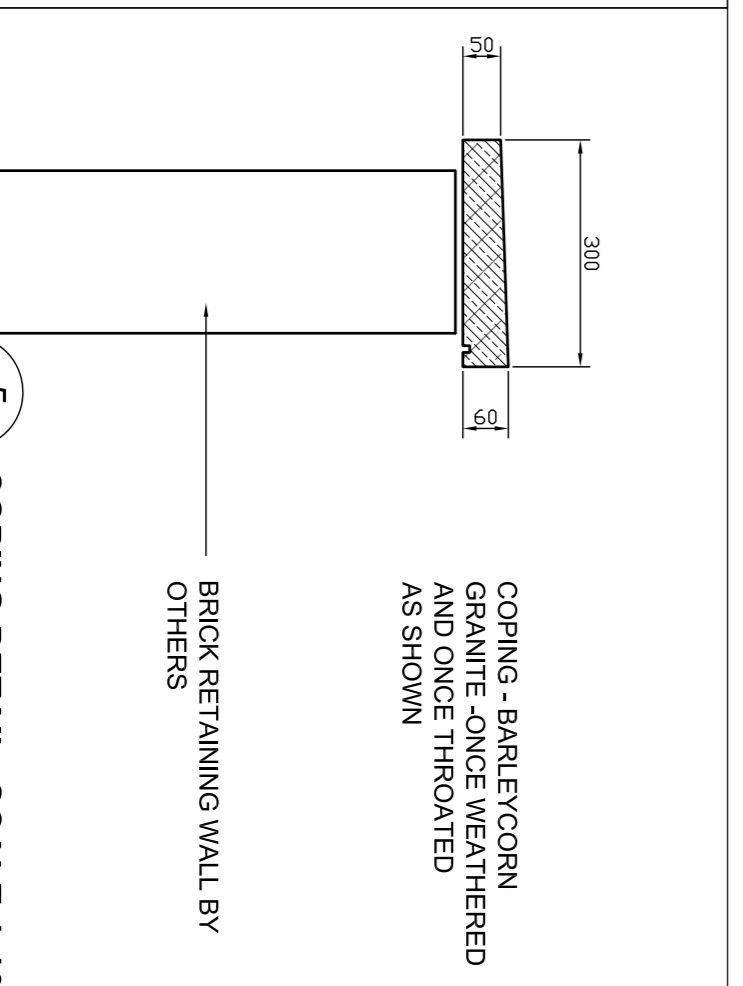

5 COPING DETAIL - SCALE 1:10

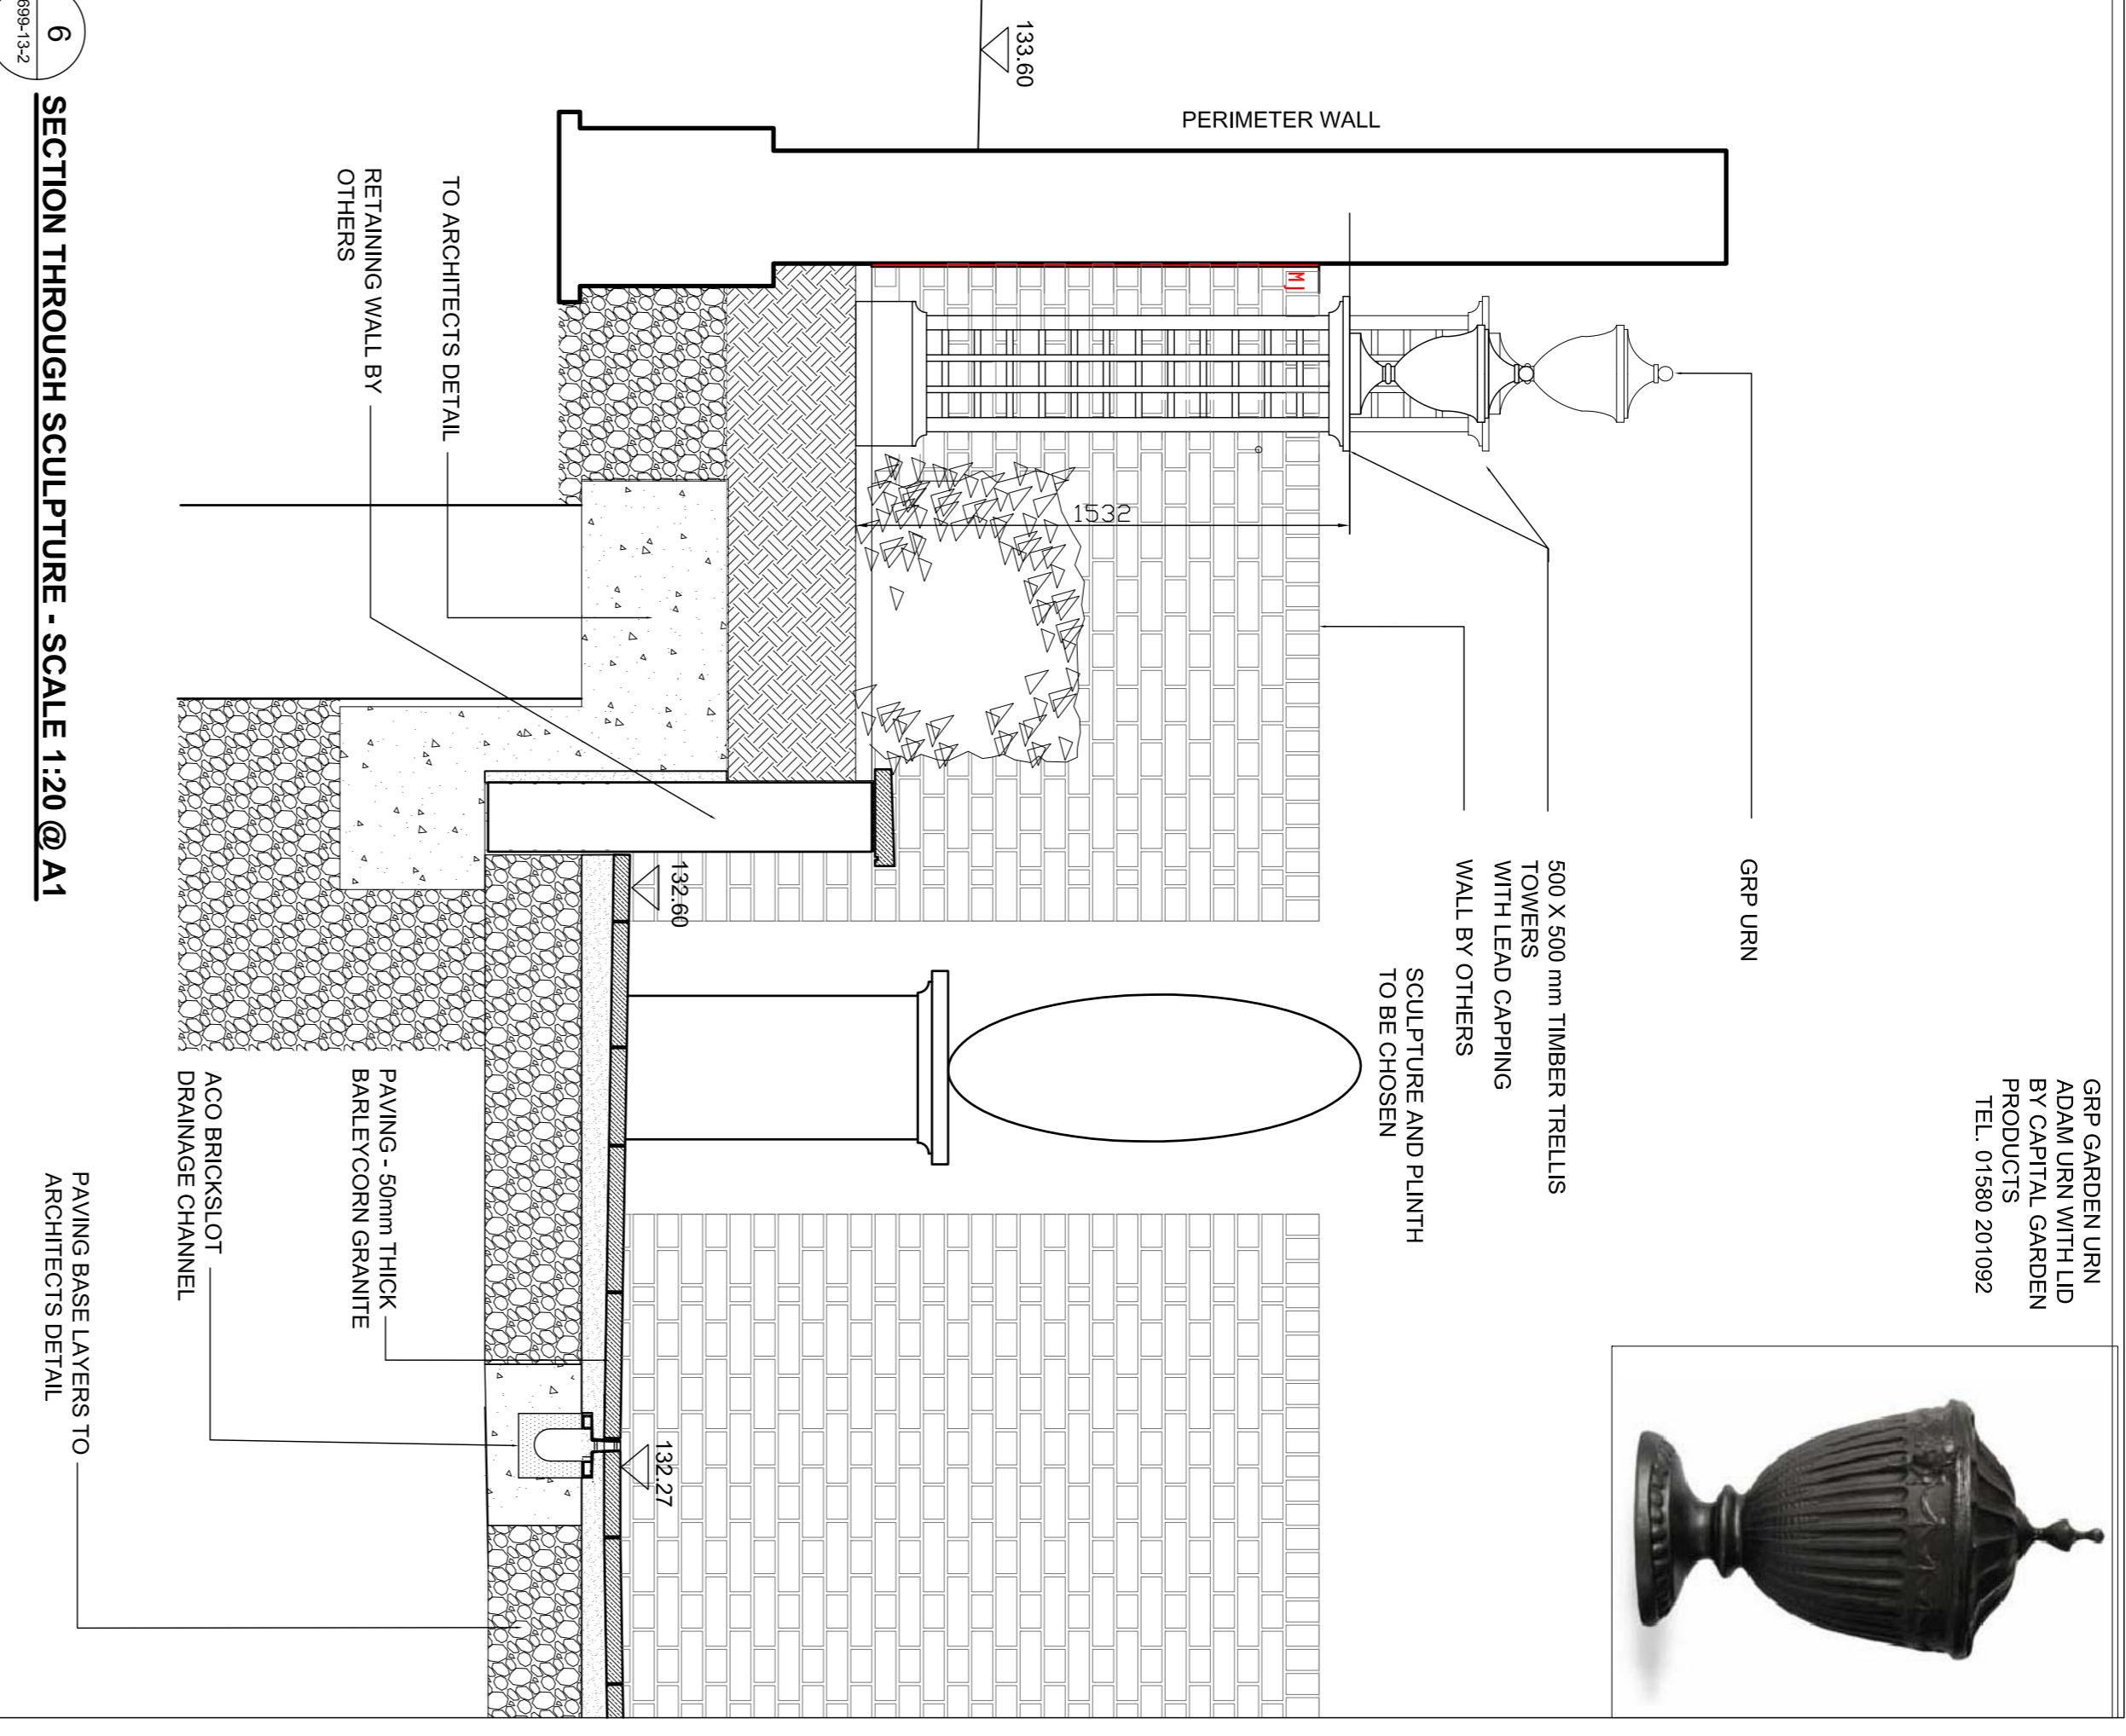

6 SECTION THROUGH SCULPTURE - SCALE 1:20 @ A1



GRP GARDEN URN
ADAM URN WITH LED
PRODUCTS
TEL: 01580 201092

NOTE: 1 This drawing to be read in conjunction with all relevant architects and engineers drawings and the specification.
2 Any discrepancies or details on or between these drawings must be drawn to the attention of the landscape architect (and to the architect or engineer as appropriate) in writing for clarification.

STATUS: 3 All dimensions are in millimetres unless otherwise noted.
4 This drawing is the copyright of Bowles & Wyer (and other consultants where parts of their drawings have been incorporated) and cannot be reproduced or used without their written permission.

Approval of Details

BOWLES & WYER
5 Williams Court, Tunnel Way, Pinstone, Nr. Leighton Buzzard, LU7 9GJ
Tel: 01296 662439 Fax: 01296 663959 Email: admin@bowleswyer.co.uk

Drawn	PS	Checked	Scale AS SHOWN	Date 17.3.15
Description	TRELLAGE IN SPILL OUT AREAS			
Dwg number	1899-13-2			
Rev C	Paving annotation 13.7.15			
Rev B	Change of status 2.6.15			
Rev A	Drawing coordination 16.5.15			
Drawing Name	HEATH PARK TRELLAGE			
Rev	C			