




1 SECTION/ ELEVATION NORTH EAST CORNER WALL - SCALE 1:20 @ A1

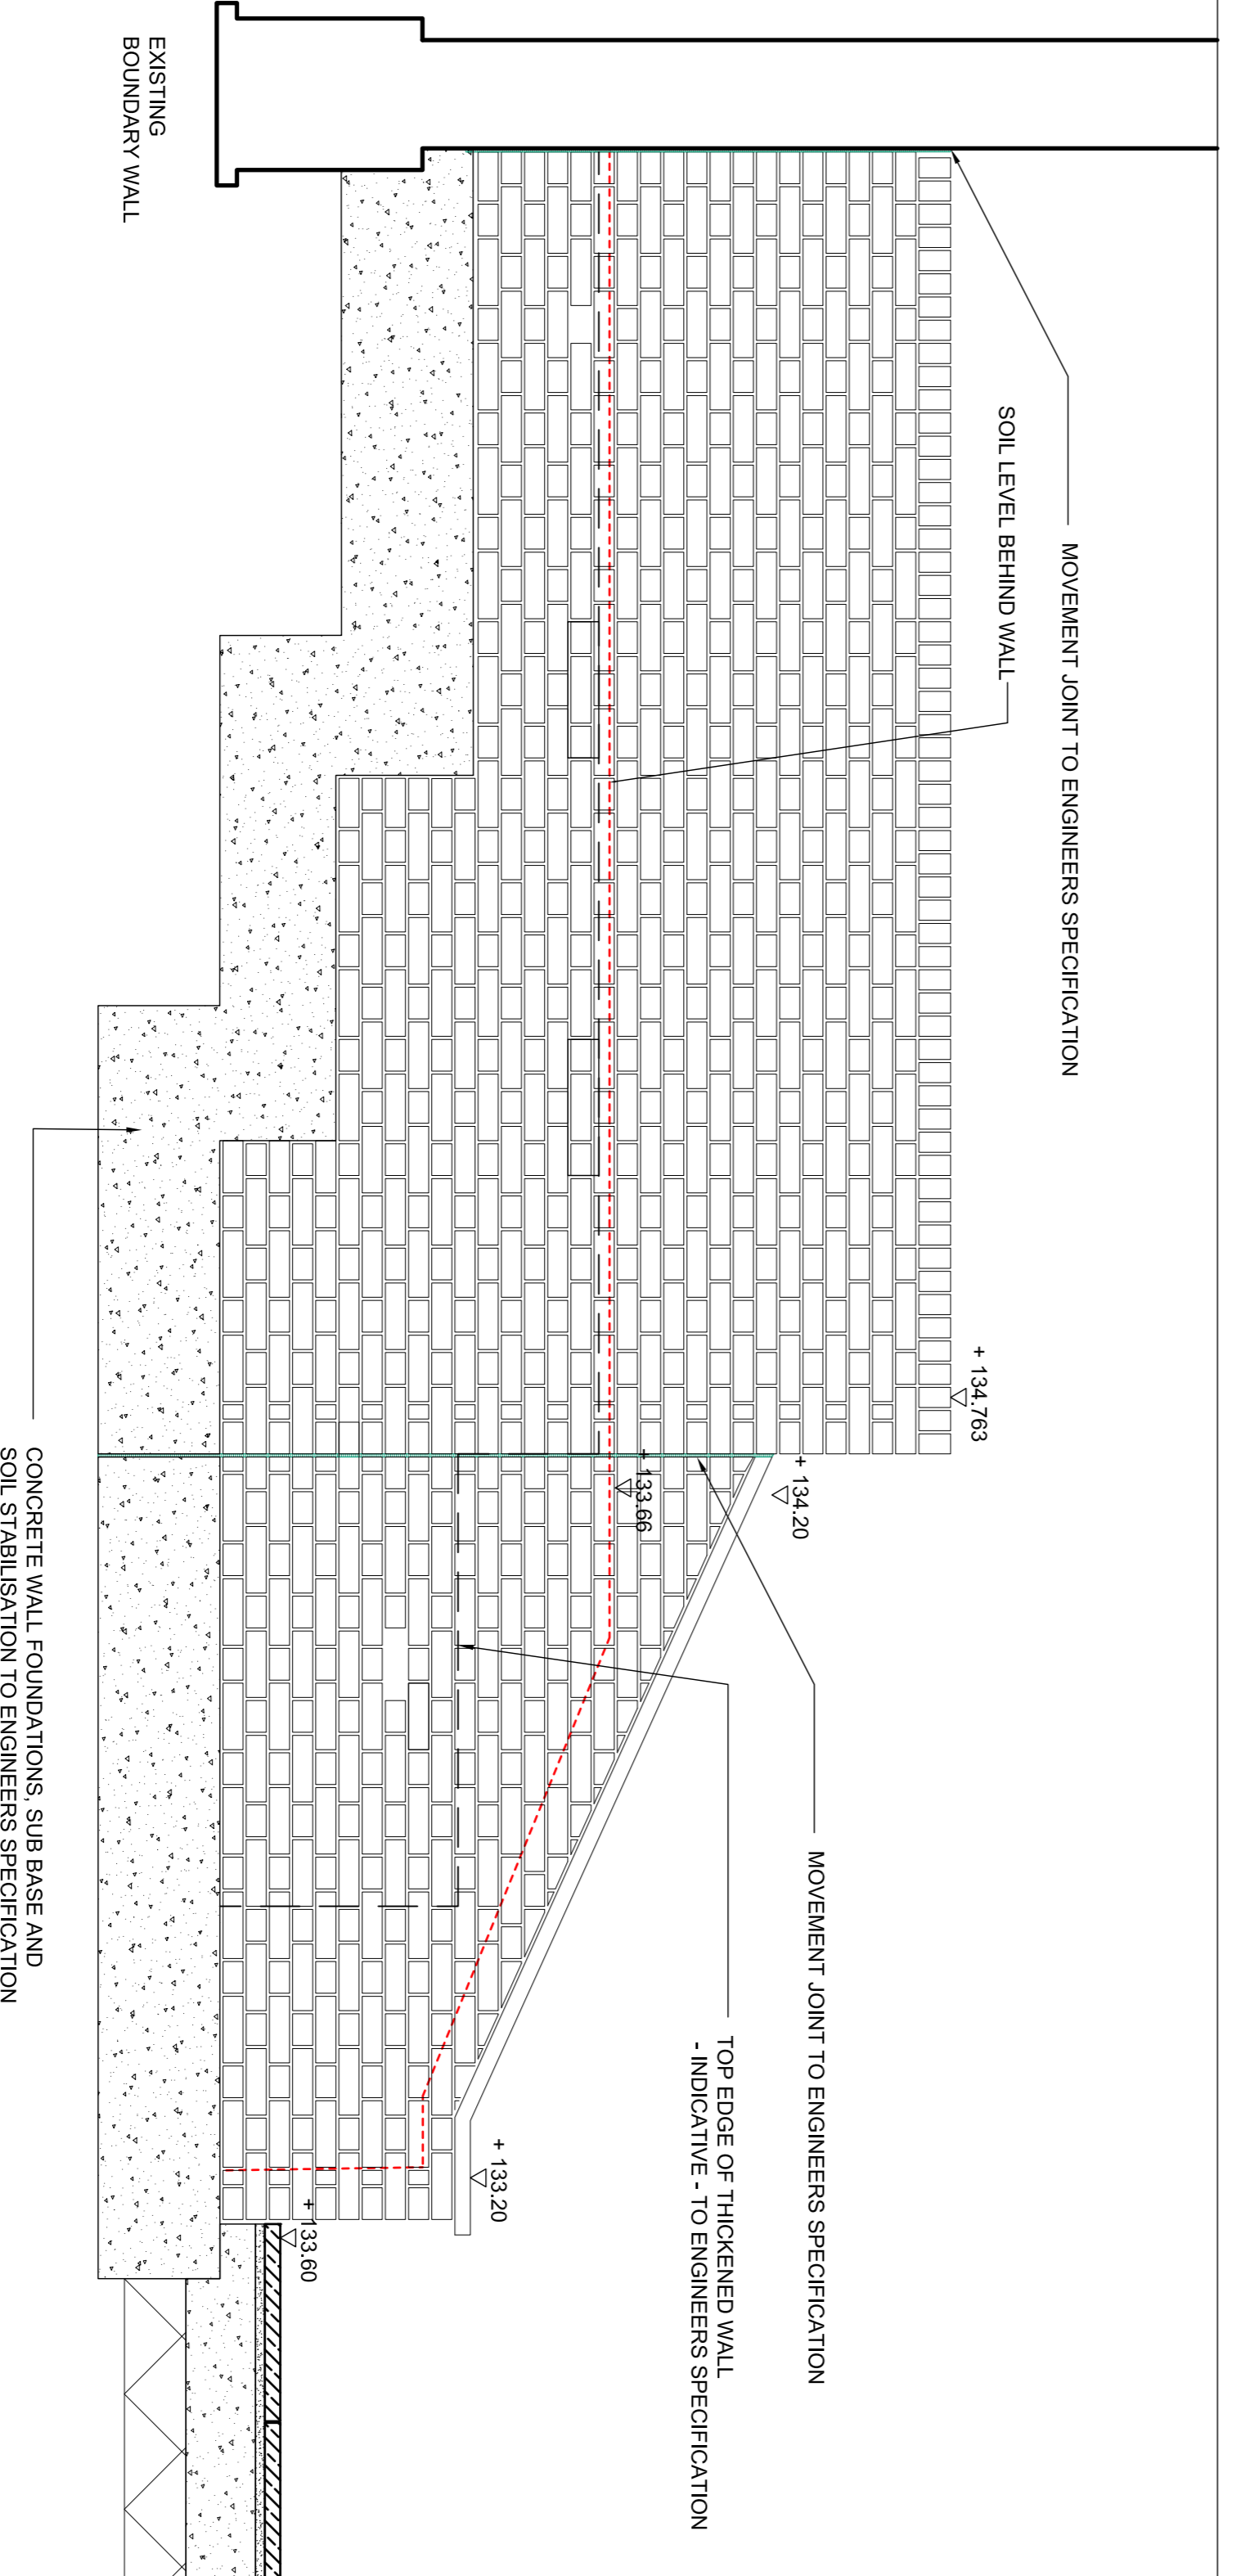

2 ELEVATION NORTH EAST CORNER WALL - INDICATIVE FOUNDATIONS - SCALE 1:20 @ A1

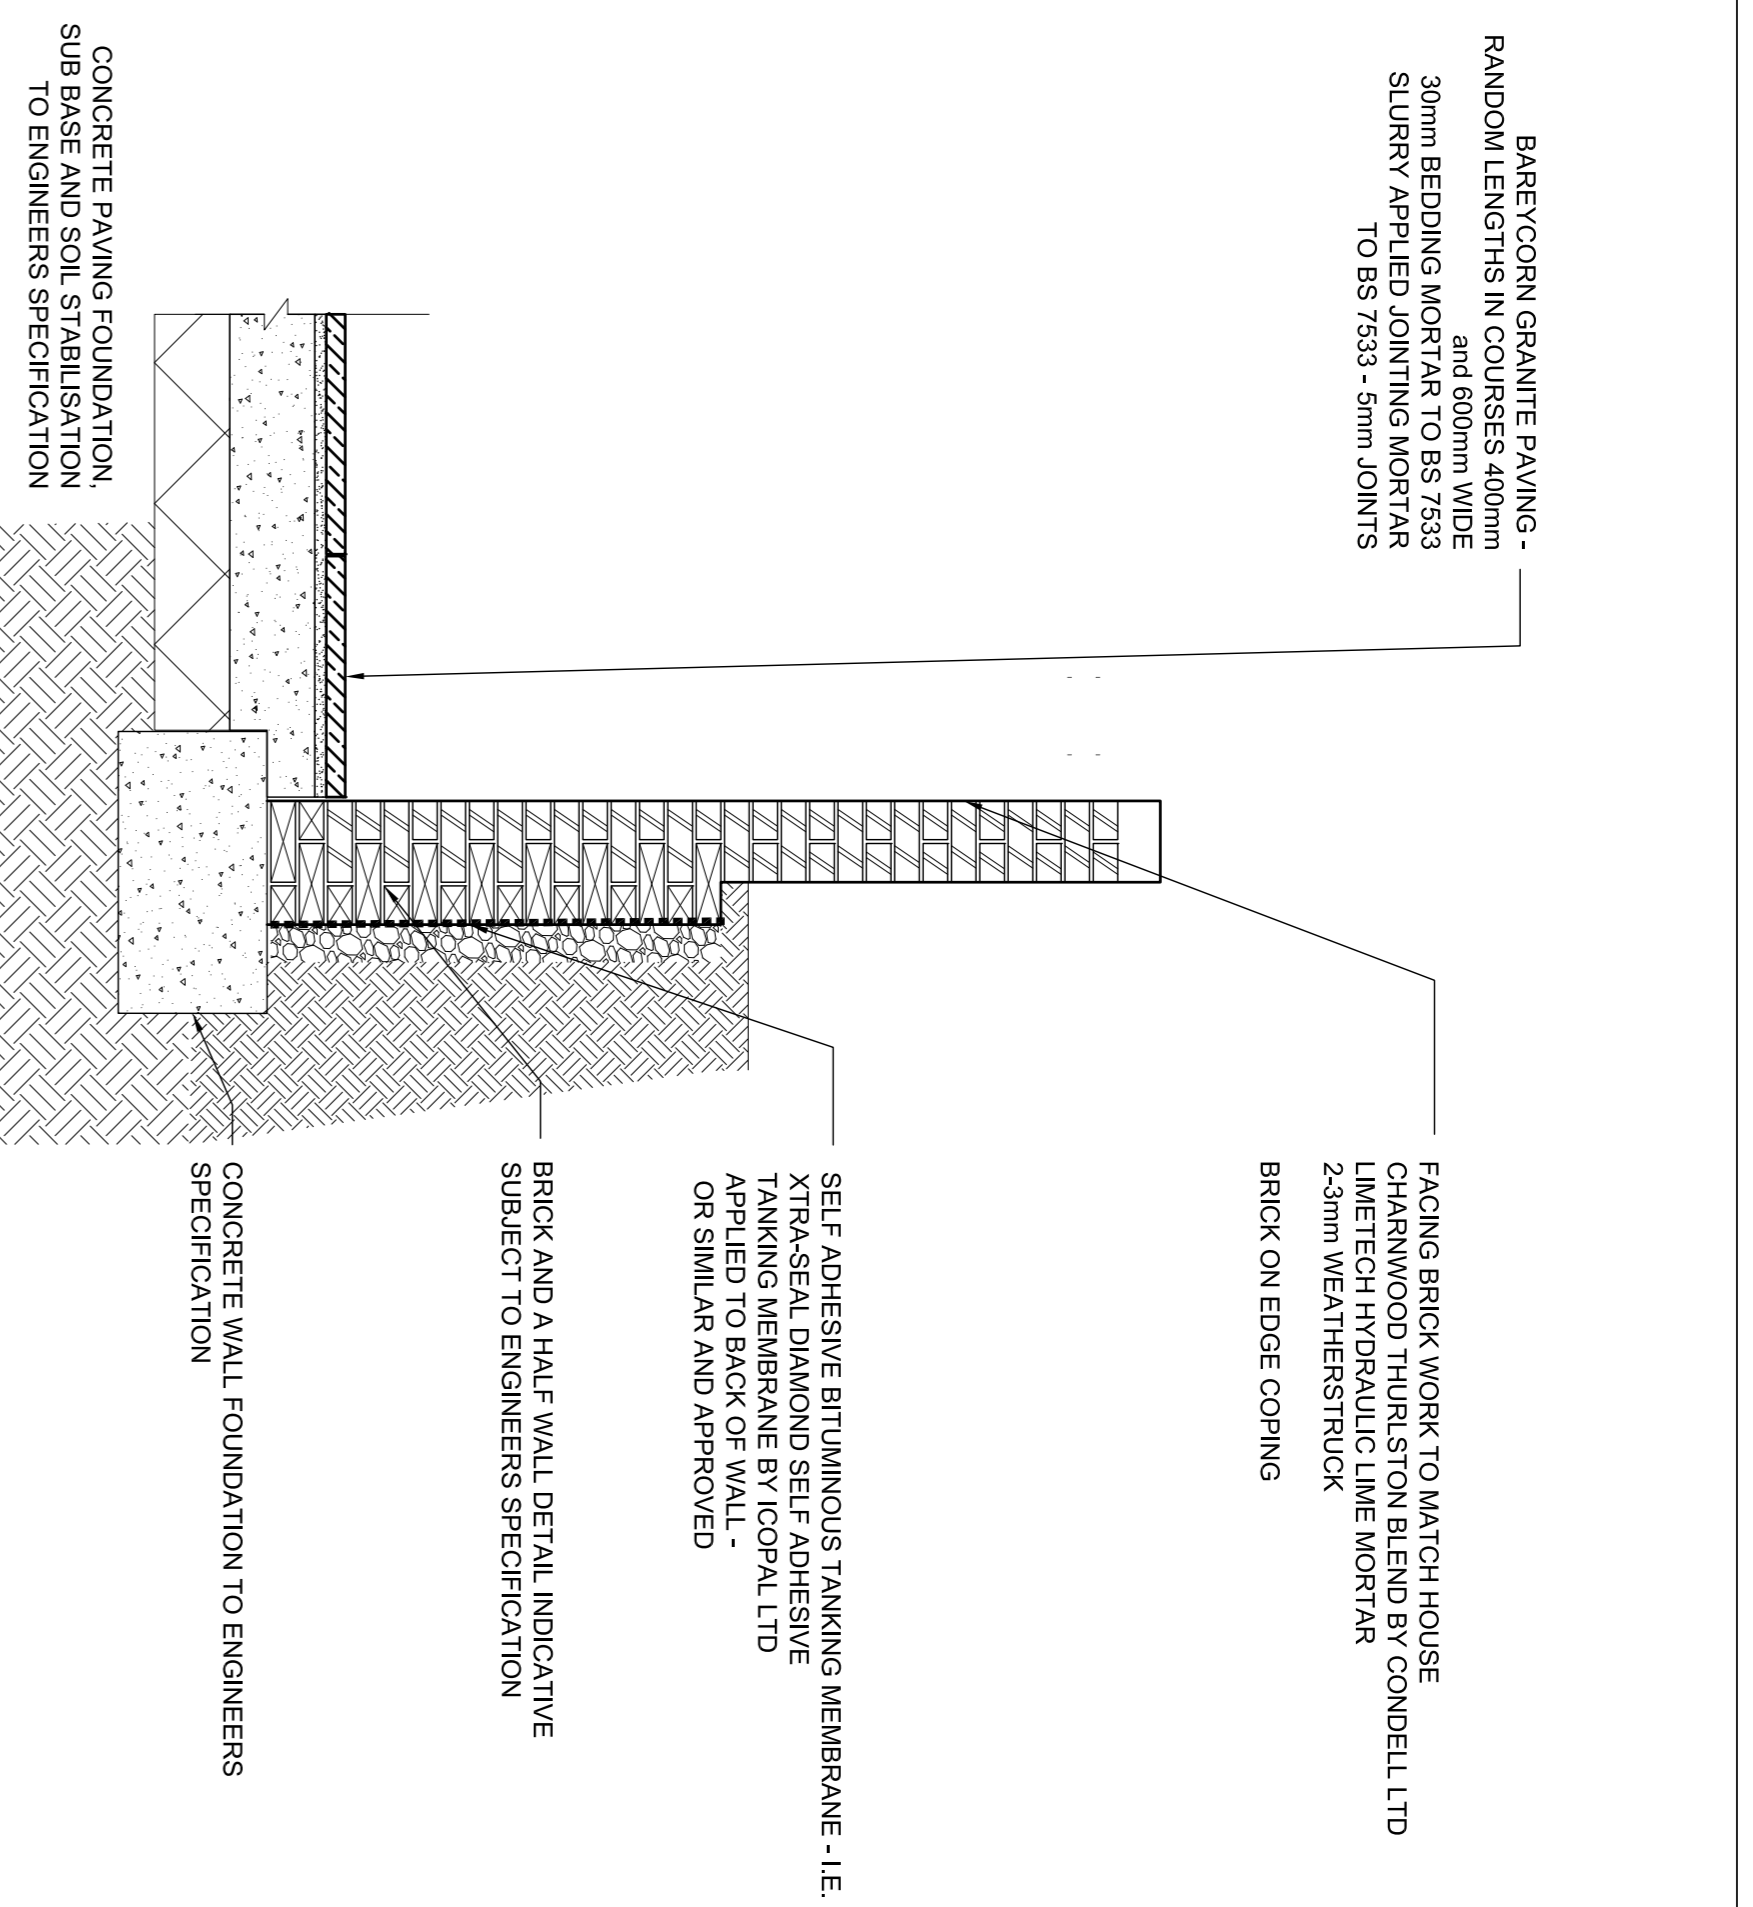

3 SECTION NORTH EAST WALL - SCALE 1:20 @ A1

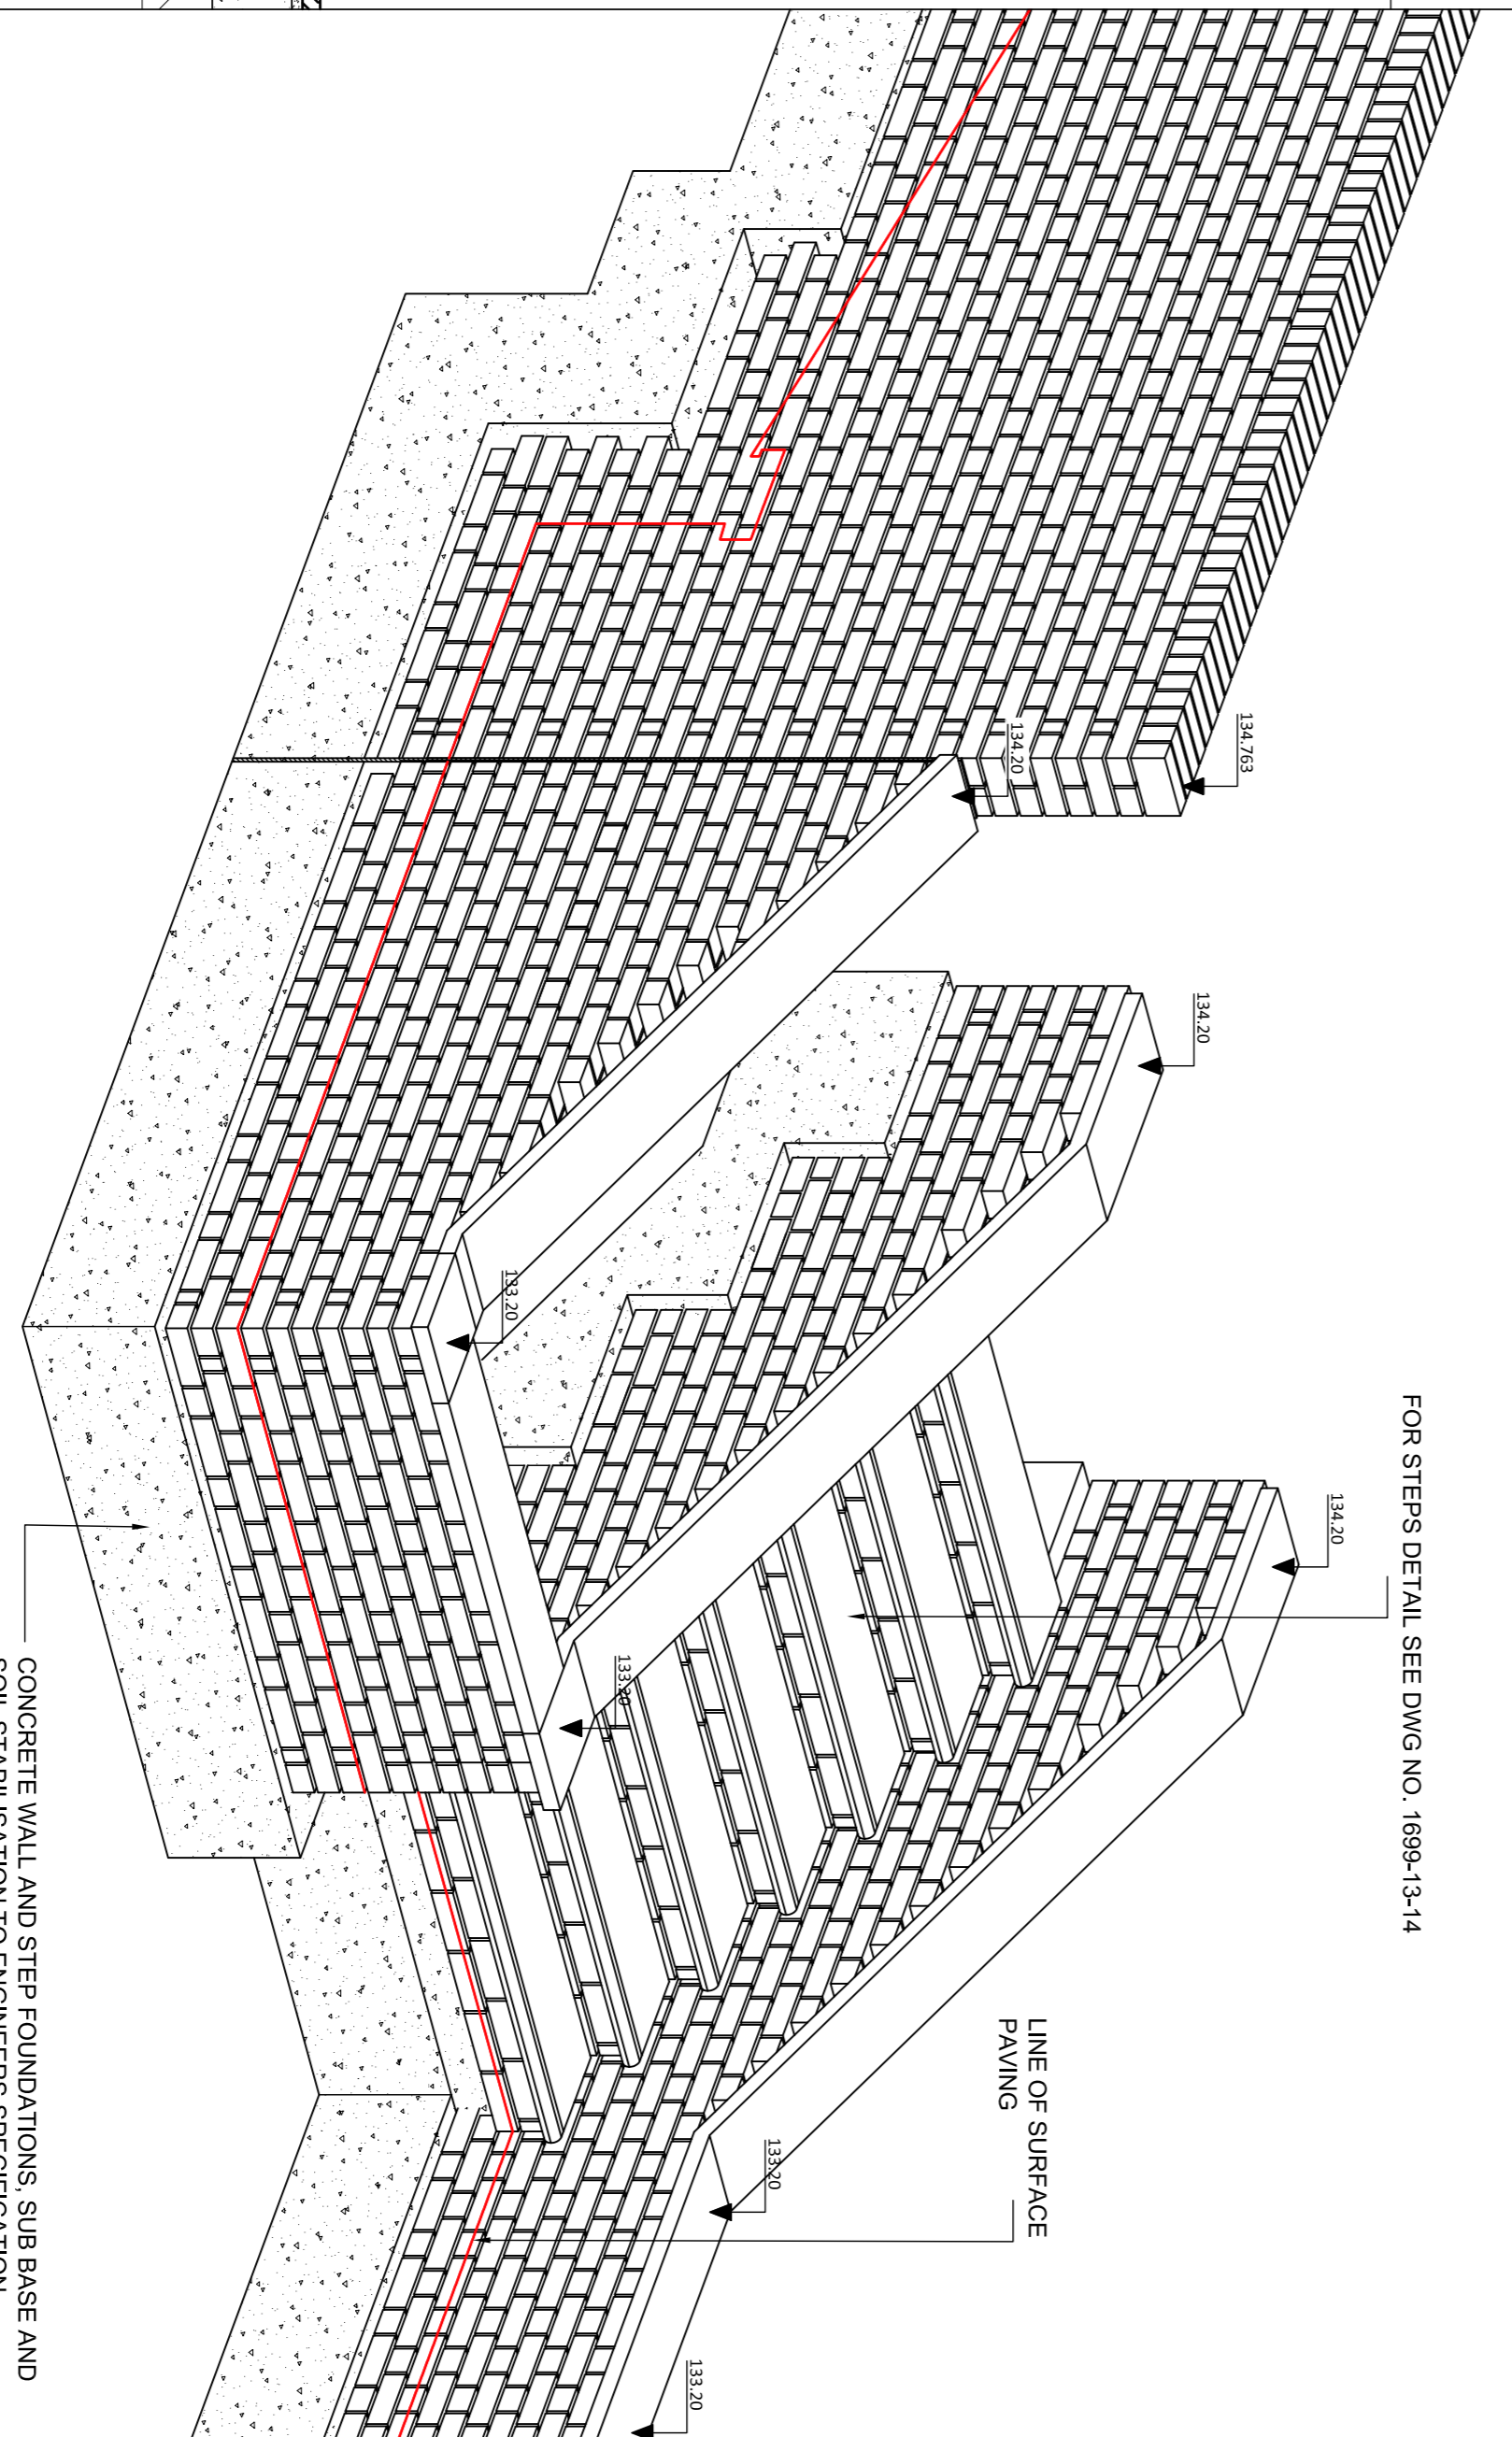

4 WALL VIEW - ILLUSTRATIVE - NTS

NOTE: 1 This drawing to be read in conjunction with all relevant architects and engineer's drawings and the specification.
 2 Any discrepancies or details on or between these drawings must be drawn to the attention of the landscape architect (and to the architect or engineer as appropriate) in writing for clarification.
 3 All dimensions are in millimetres unless otherwise noted.
 4 This drawing is the copyright of Bowles & Wyer (and other consultants where parts of their drawings have been incorporated) and cannot be reproduced or used without their written permission.

STATUS: Approval of Details

BOWLES & WYER
 5 Williams Court, Tunnel Way, Hirstone, Nr. Leighton Buzzard, LU7 9GJ
 Tel: 01296 662439 Fax: 01296 663959 Email: admin@bowleswyer.co.uk

Description	Drawn	PS	Checked	Dwg number	Health & Safety	Rev
North East Corner Wall				1699-13-3	Change of status	8

Scale As Shown Date 30.4.15

REV/B 13.7.15
 REV/A Change of status 2.6.15

FOR STEPS DETAIL SEE DWG NO. 1699-13-14