




SOUTH TERRACE PAVING PATTERN
SCALE 1:50 @ A1

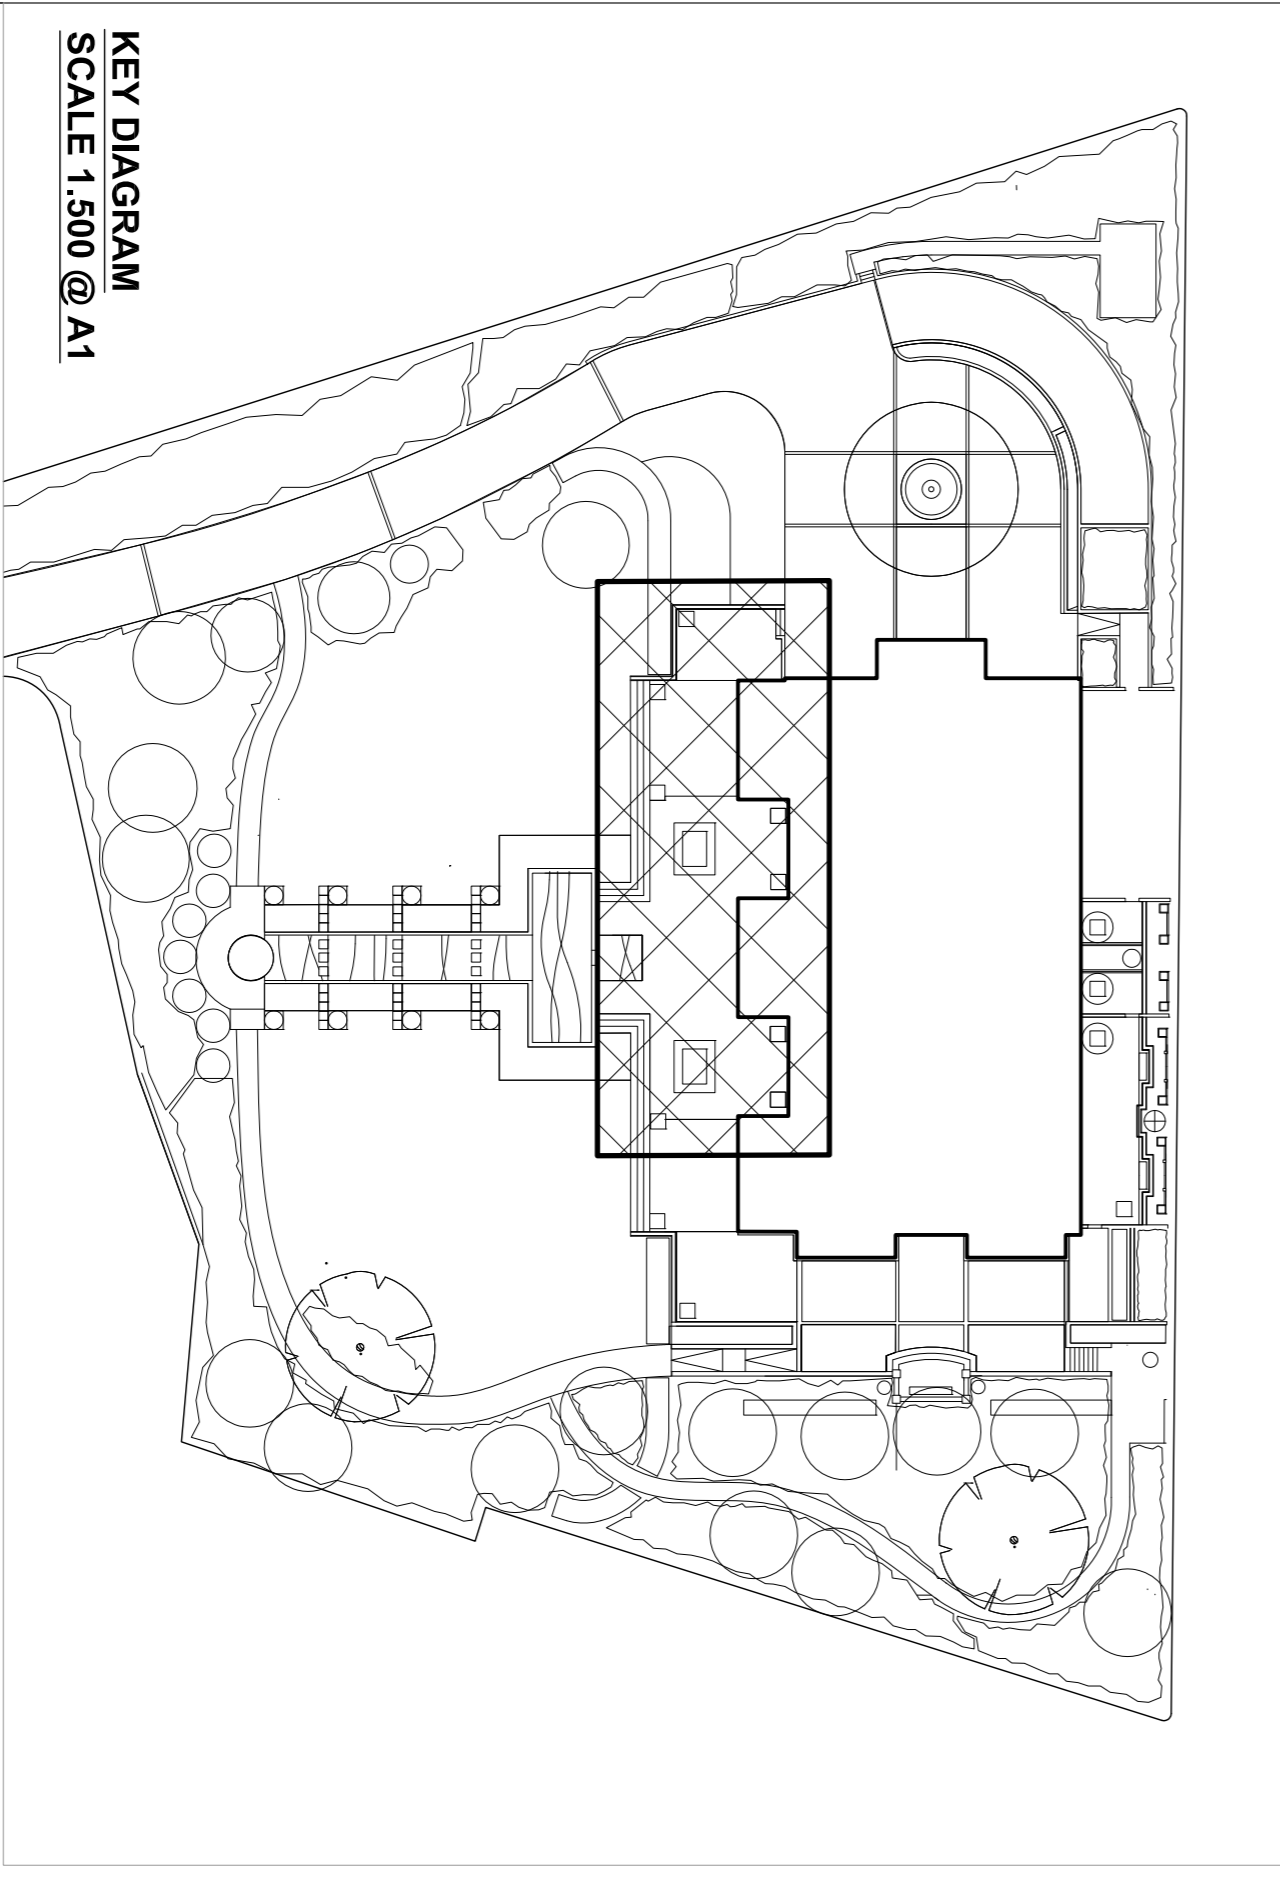

KEY DIAGRAM
SCALE 1:500 @ A1

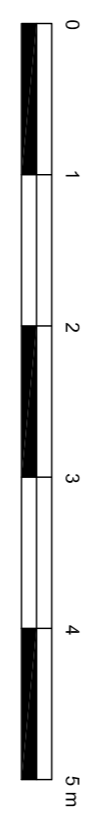

KEY

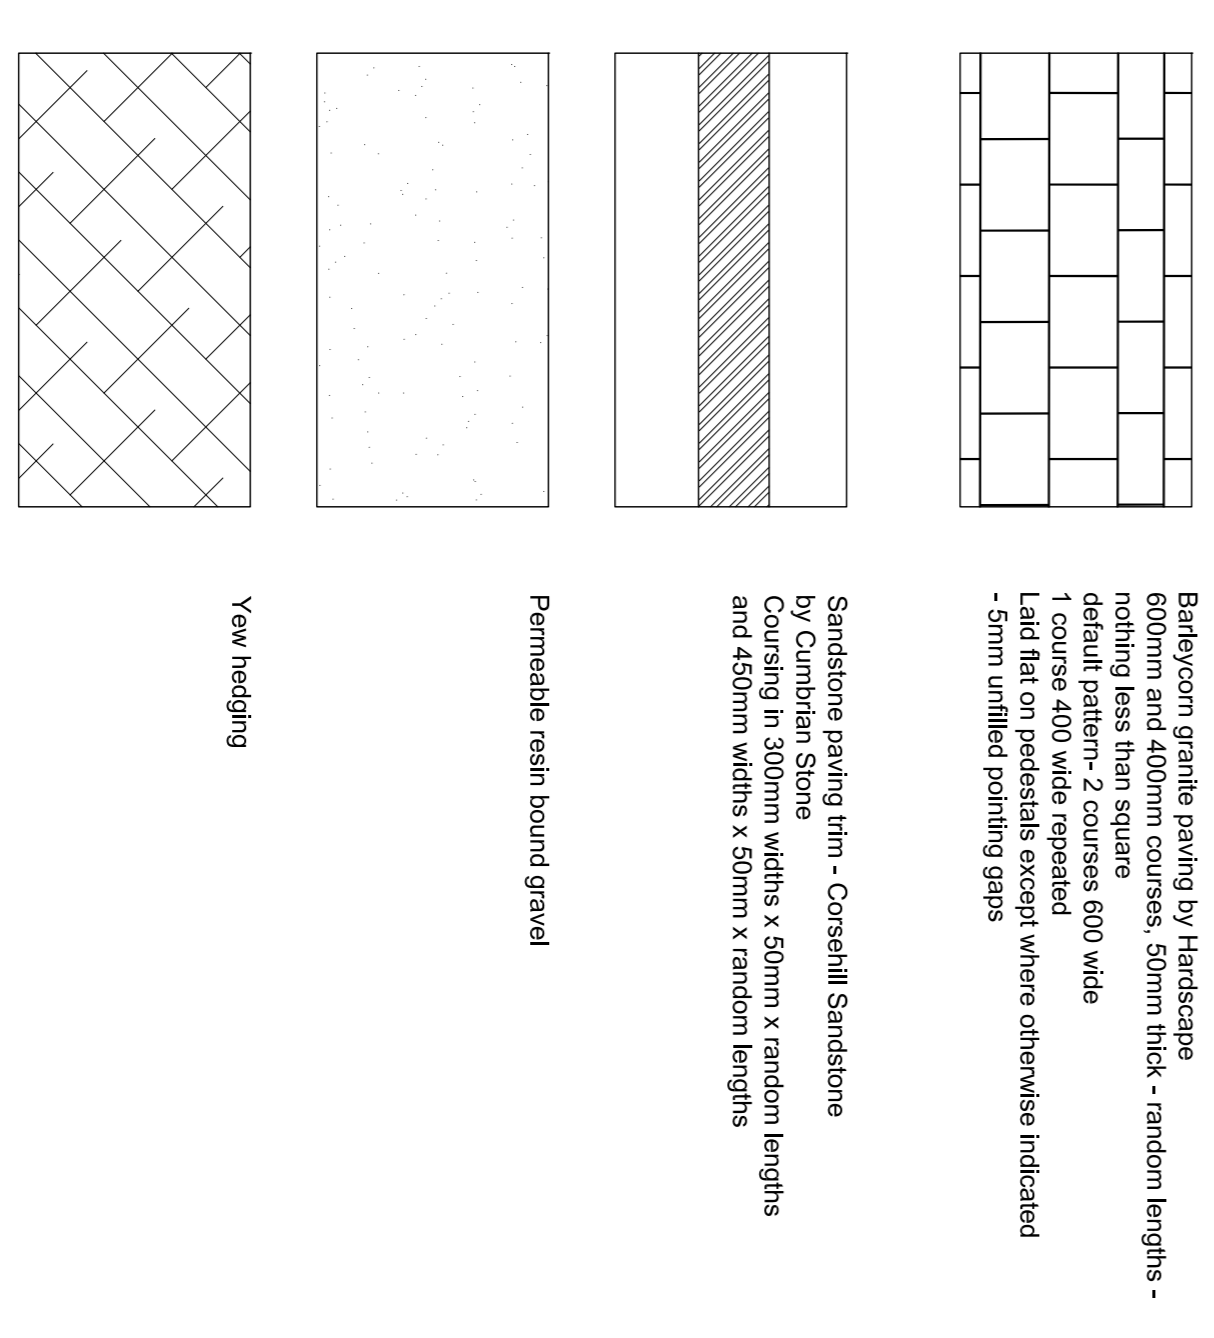


FOR CONTINUATION SEE DRAWING NO. 1699-13-10

NOTE: 1 This drawing to be read in conjunction with all relevant architects and engineer's drawings and the specification.
2 Any discrepancies or details on or between these drawings must be drawn to the attention of the landscape architect (and to the architect or engineer as appropriate) in writing for clarification.
3 All dimensions are in millimetres unless otherwise noted.
4 This drawing is the copyright of Bowles & Wyer (and other consultants where parts of their drawings have been incorporated) and cannot be reproduced or used without their written permission.

REV/B	Paving annotation	13.7.15
REV/A	Change of status	2.6.15

STATUS:

Approval of Details

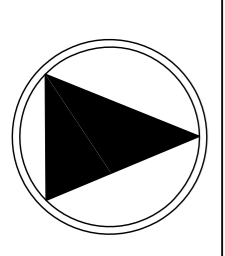

BOWLES & WYER
5 Williams Court, Tunnel Way, Pitstone, Nr. Leighton Buzzard, LU7 9GJ
Tel: 01296 662439 Fax: 01296 663959 Email: admin@bowleswyer.co.uk

Description	Lawn Terrace Paving Pattern	Drawing Name	Health Park Paving Lawn Terrace
Drawn	PS	Dwg number	1699-13-09
Checked		Scale	As shown
		Date	7.4.15
		Rev	8