

GARDEN

KITCHEN

LIVING

BEDROOM

FRONT AREA

LOWER GROUND

STUDY

KITCHEN

DINING

UPPER GROUND

STRATFORD VILLAS

0 1 2 3m

DO NOT SCALE

REVISIONS

PROJECT 40 STRATFORD VILLAS  
LONDON NW1 9SG

TITLE  
LOWER & UPPER GROUND  
PLANS -  
AS EXISTING

256 : S/01


SCALE DRAWN DATE  
approx 1:50 at A3 NF 6/15

DALE LOTH ARCHITECTS


1 CLIFF ROAD LONDON NW1 9AJ  
TEL 020 7485 4003 FAX 020 7284 4490



north

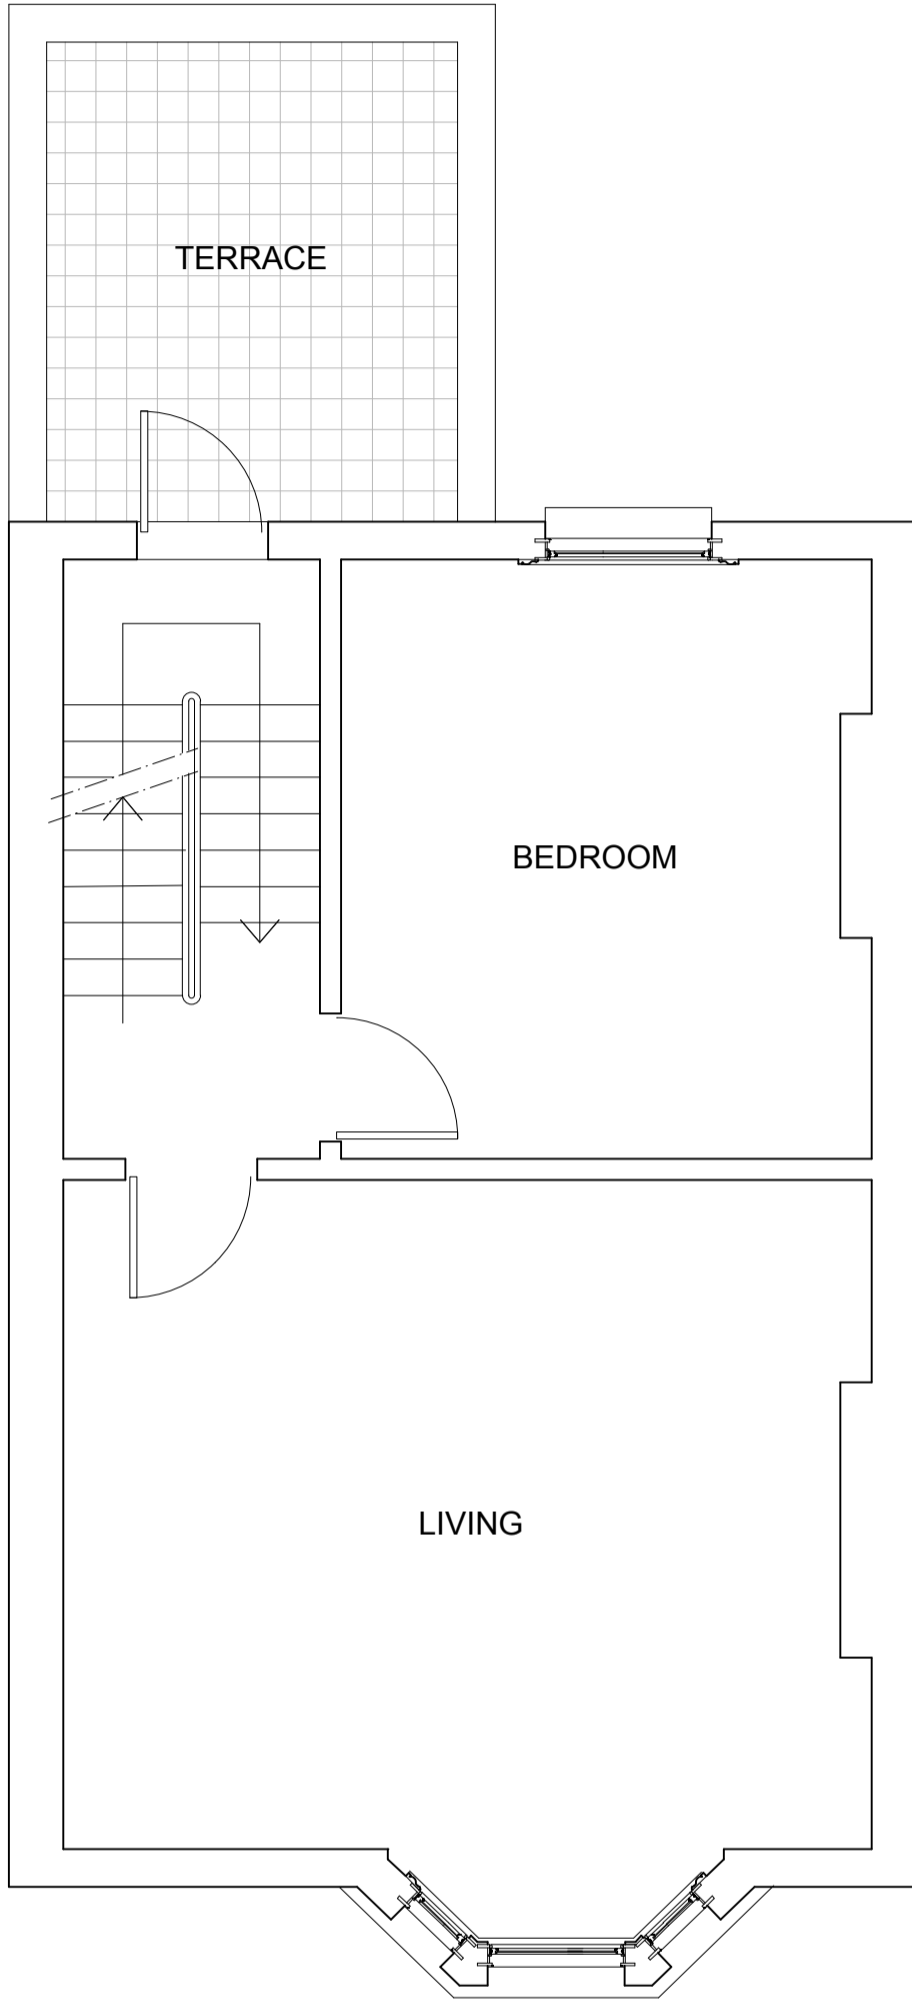

FIRST

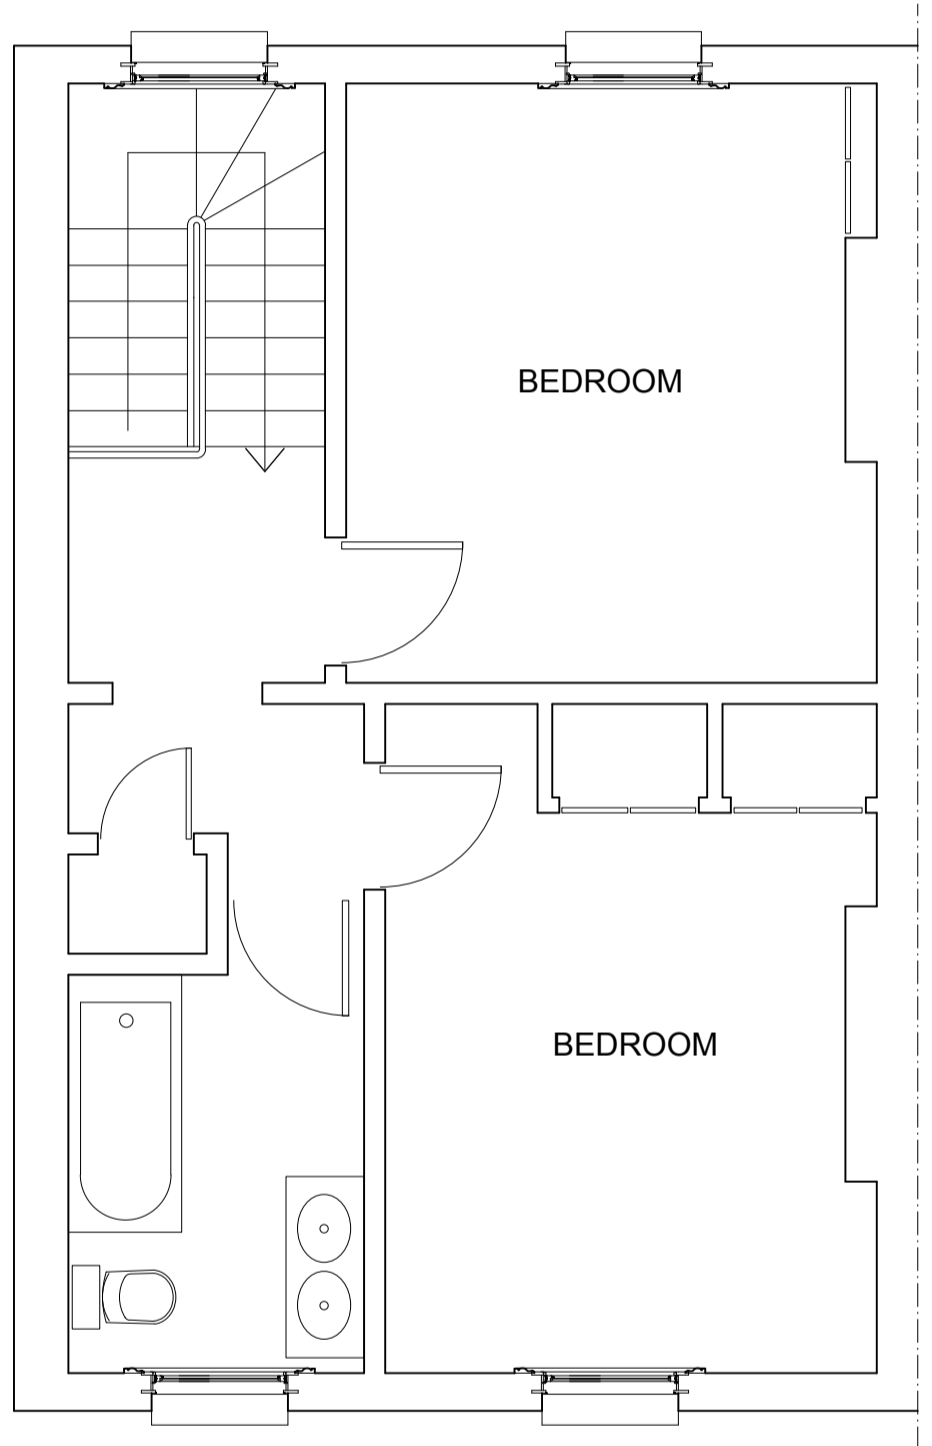

SECOND



DO NOT SCALE

REVISIONS

PROJECT 40 STRATFORD VILLAS  
LONDON NW1 9SG

TITLE  
FIRST & SECOND FLOOR  
PLANS -  
AS EXISTING

256 : S/02

SCALE DRAWN DATE  
approx 1:50 at A3 NF 6/15

DALE LOTH ARCHITECTS

1 CLIFF ROAD LONDON NW1 9AJ  
TEL 020 7485 4003 FAX 020 7284 4490



north