

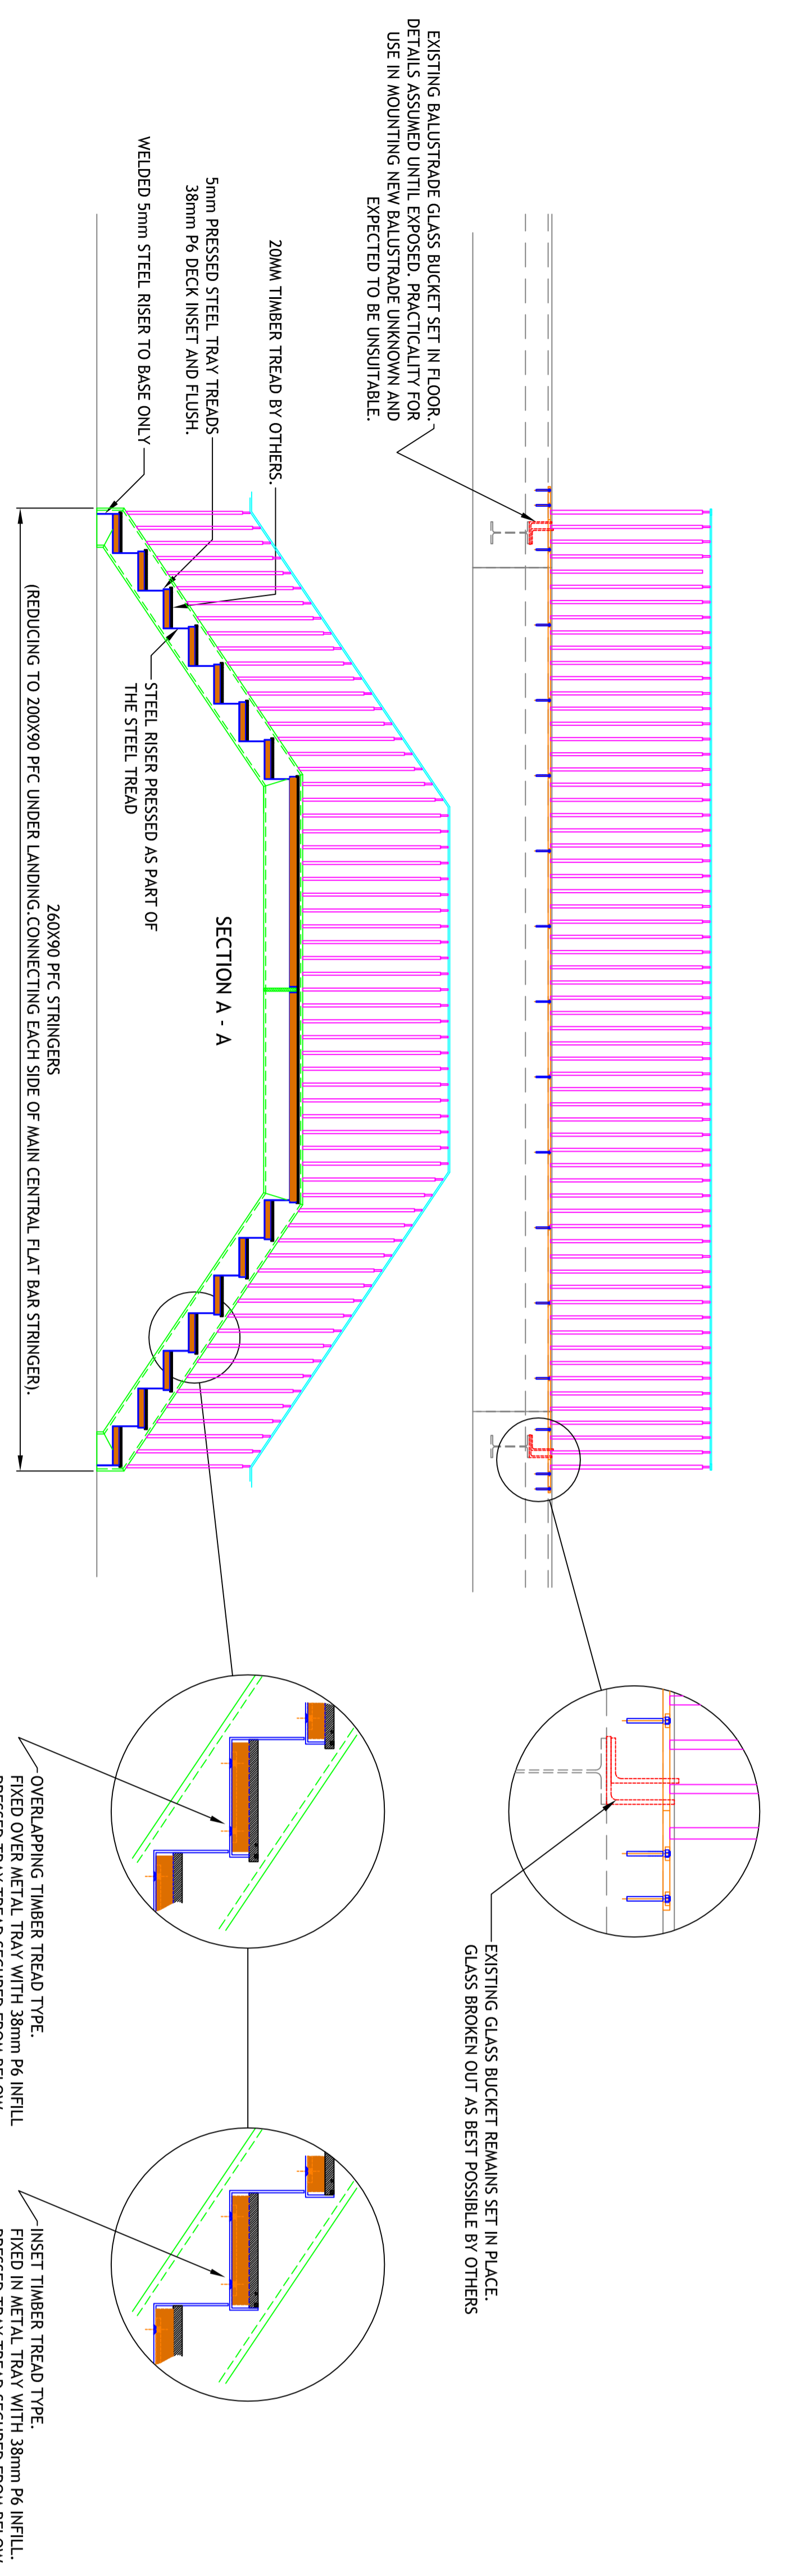
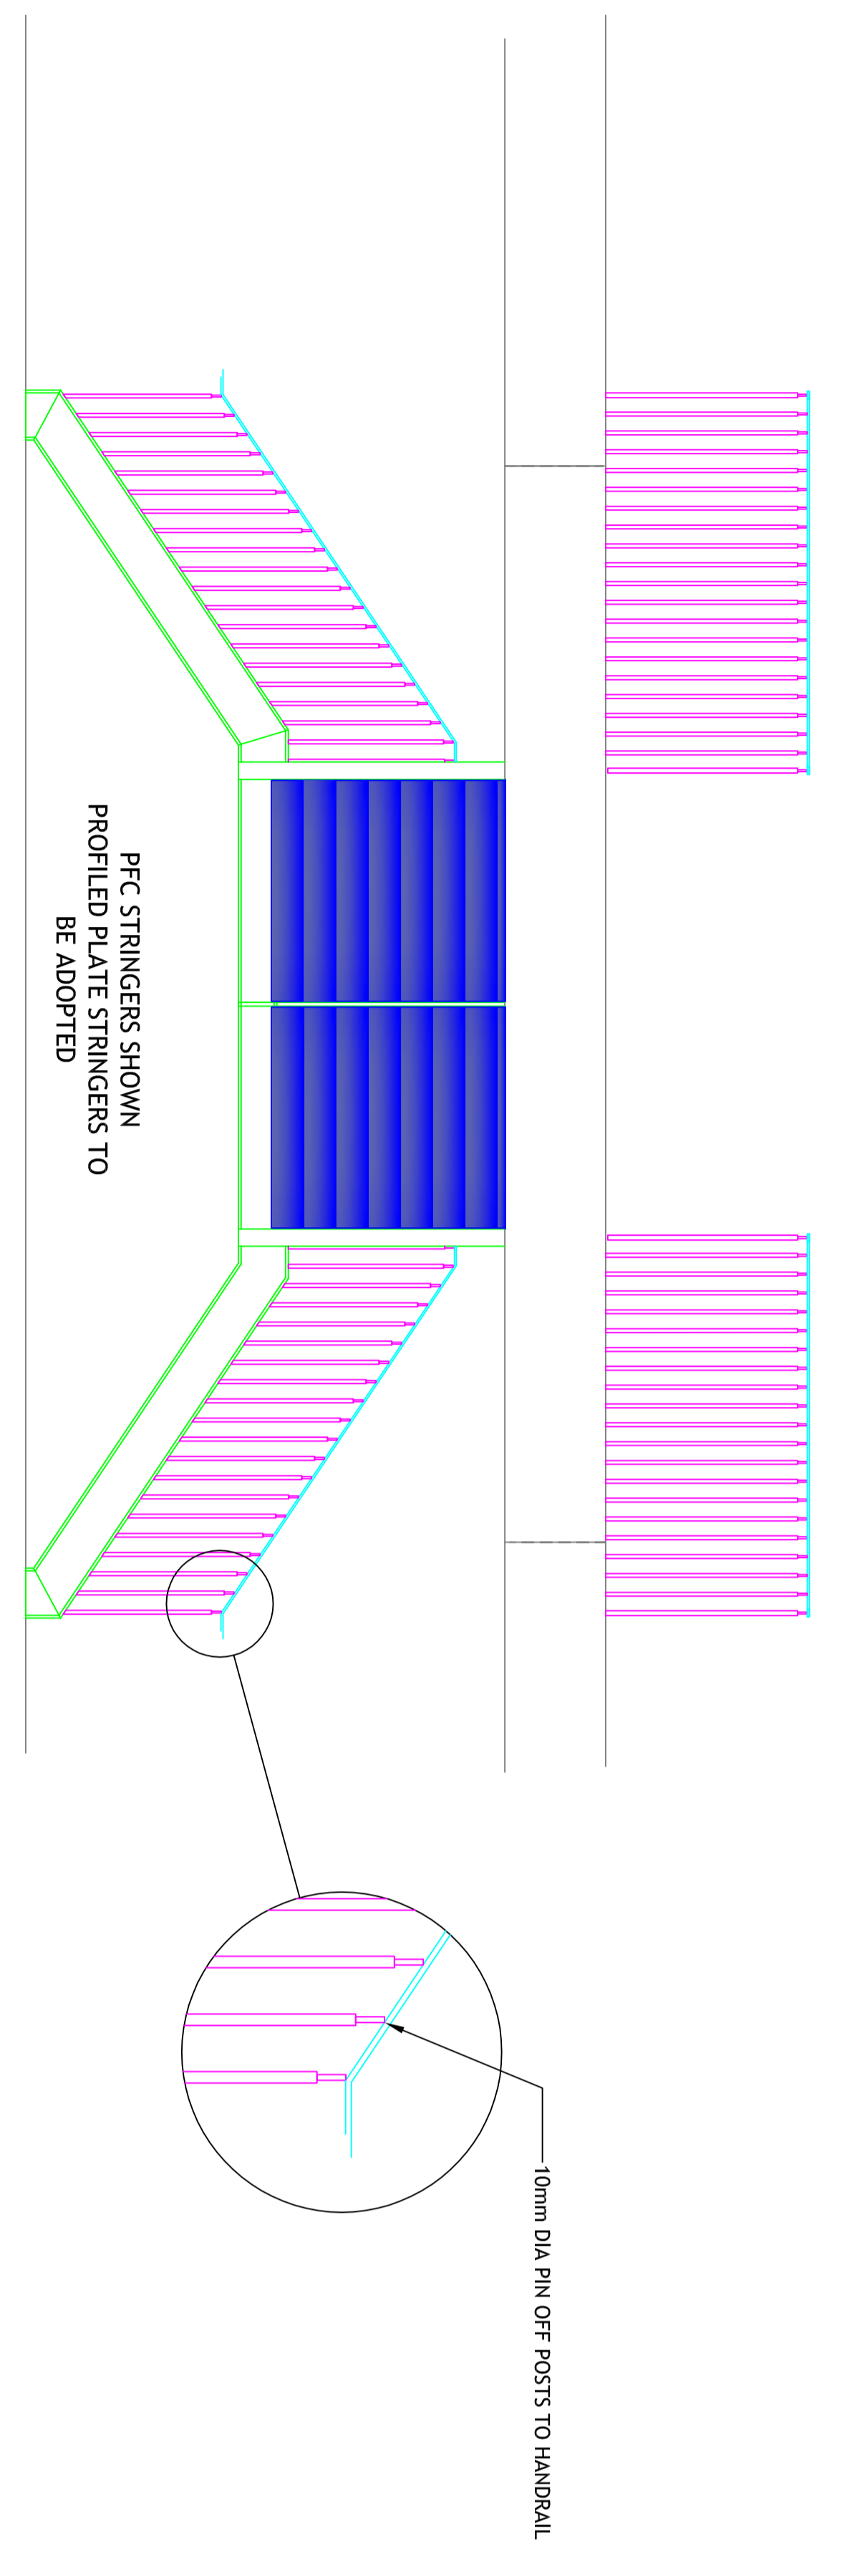


NOTE
SUGGEST 20mm x 25mm SECTION BALUSTERS TO RESIST LOAD AND AVOID INTERMEDIATE 50mm x 50mm UPRIGHTS.

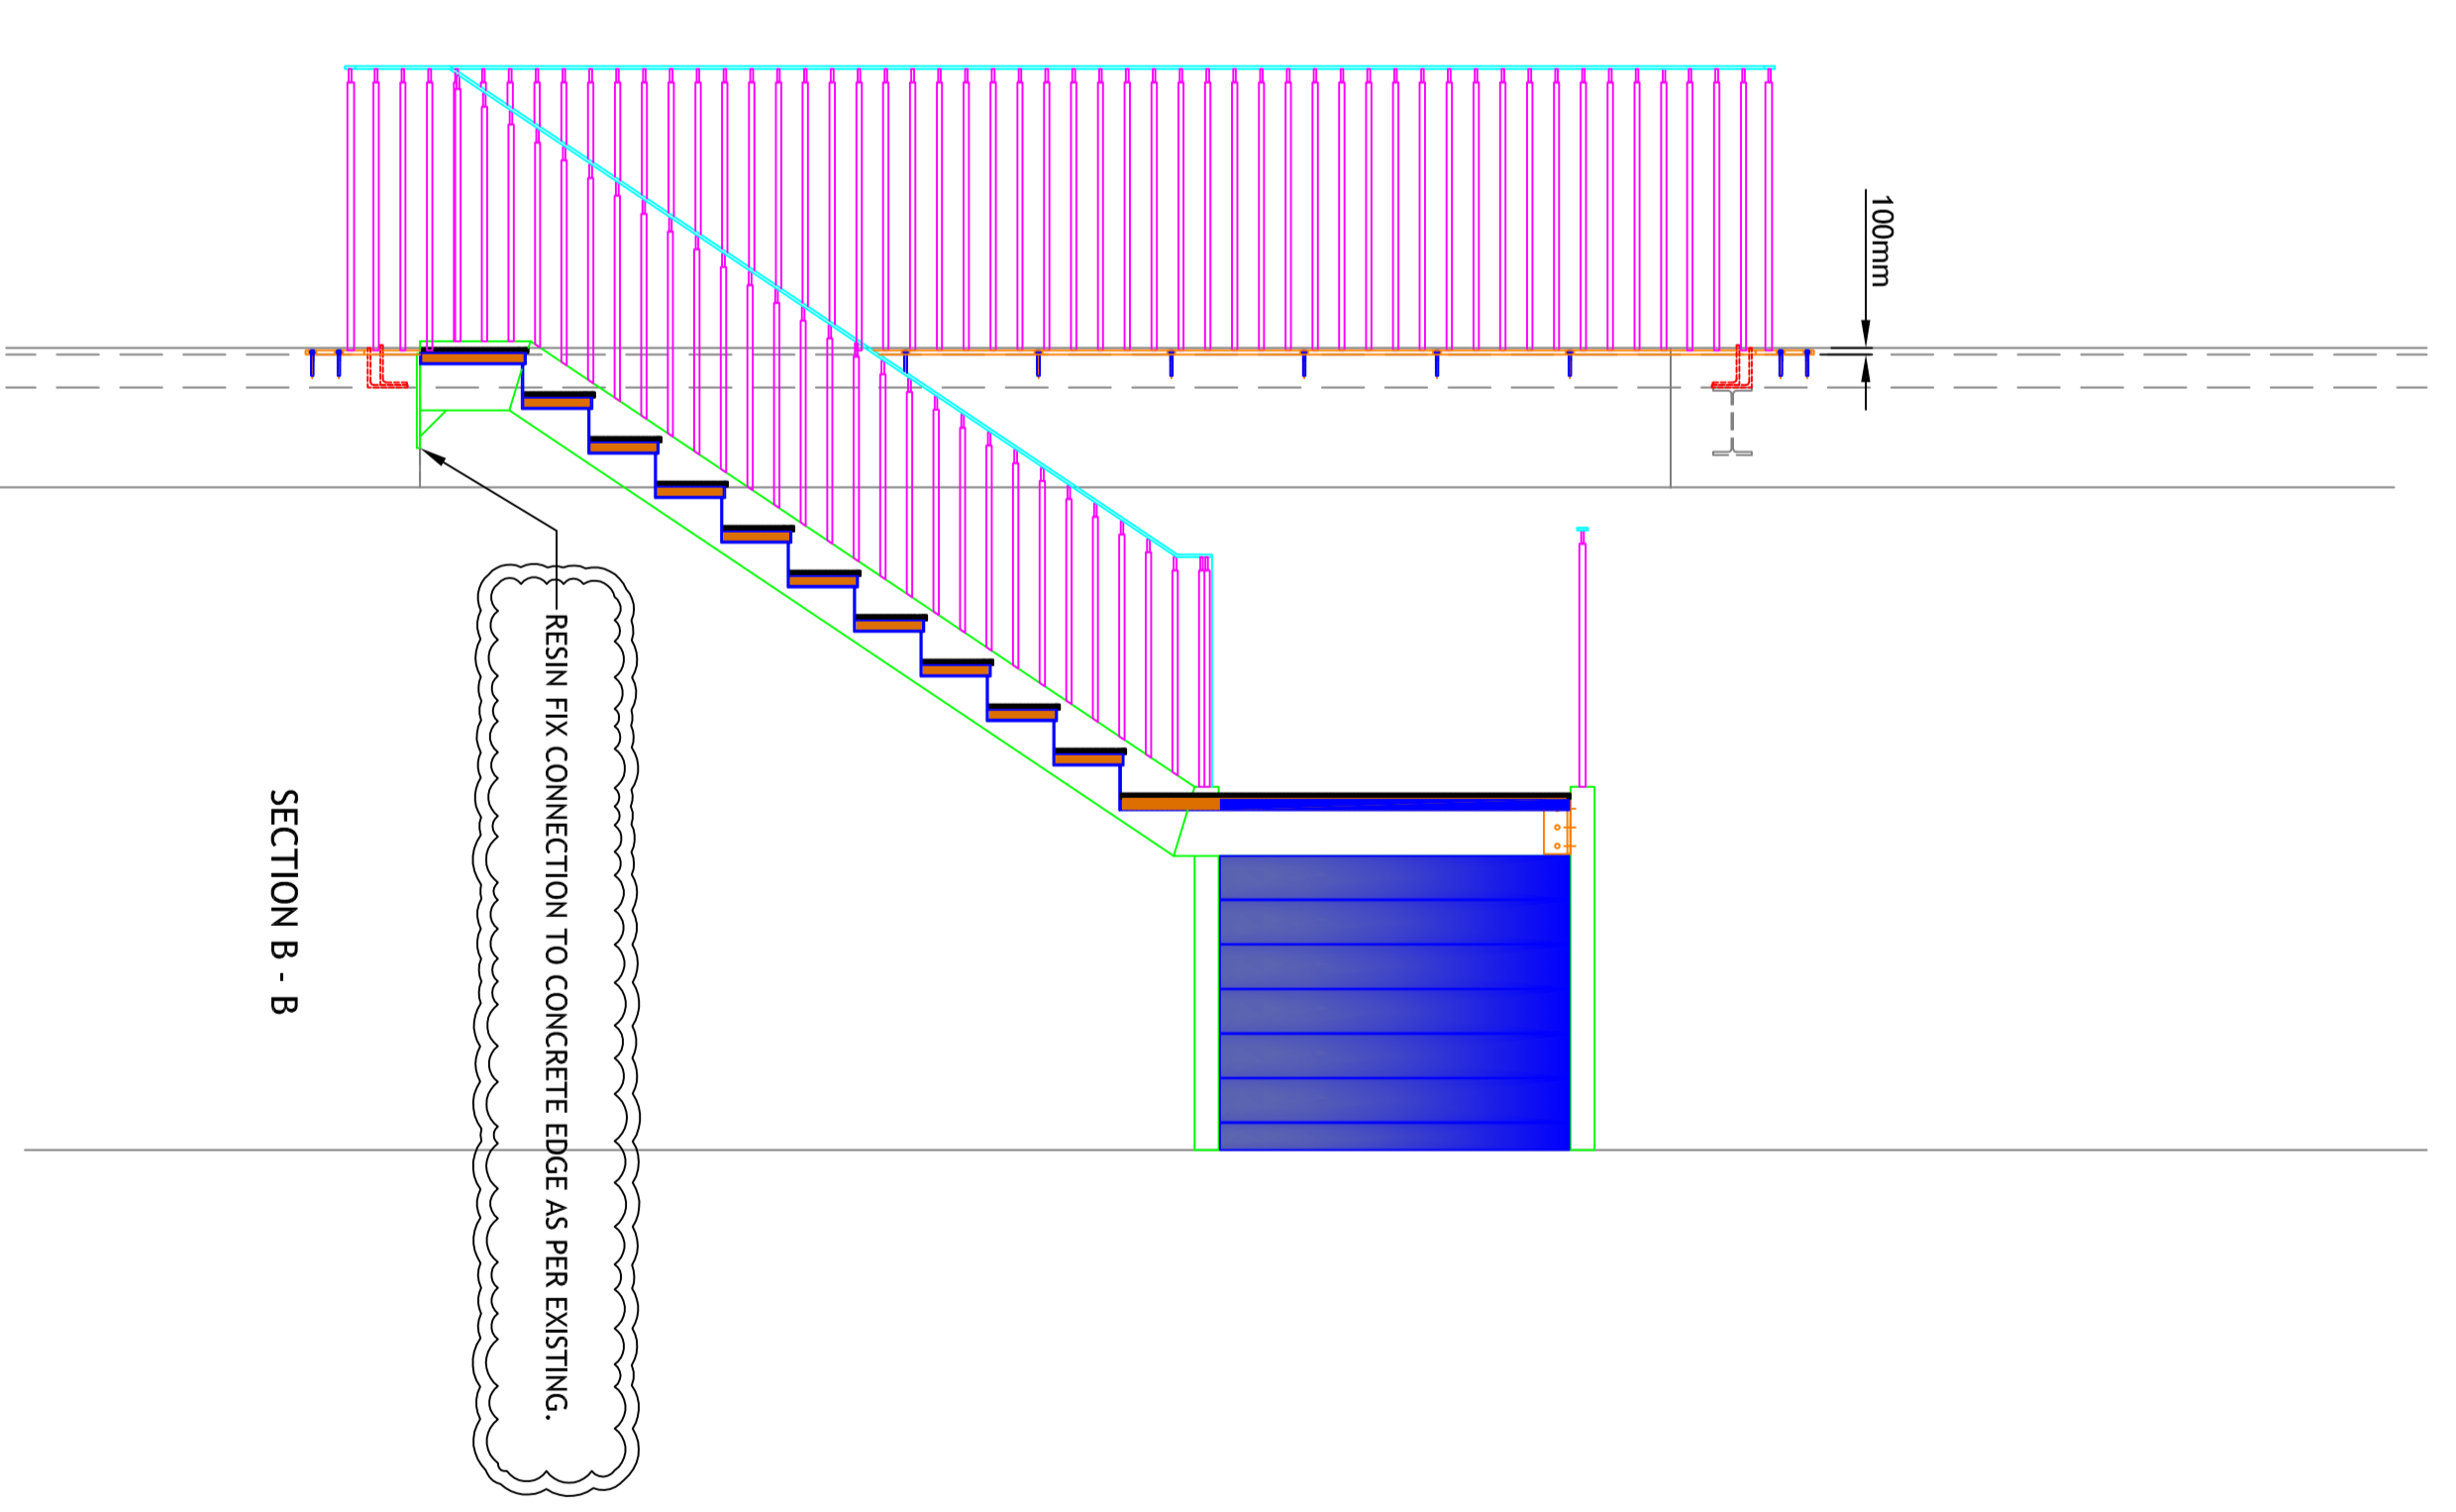

PROPOSED STAIRCASE / BALUSTRADE DESIGN FOR COMMENT.
SUBJECT TO FULL SITE SURVEY DETAILS

PROPOSED STAIRCASE / BALUSTRADE DESIGN FOR COMMENT.
SUBJECT TO FULL SITE SURVEY DETAILS

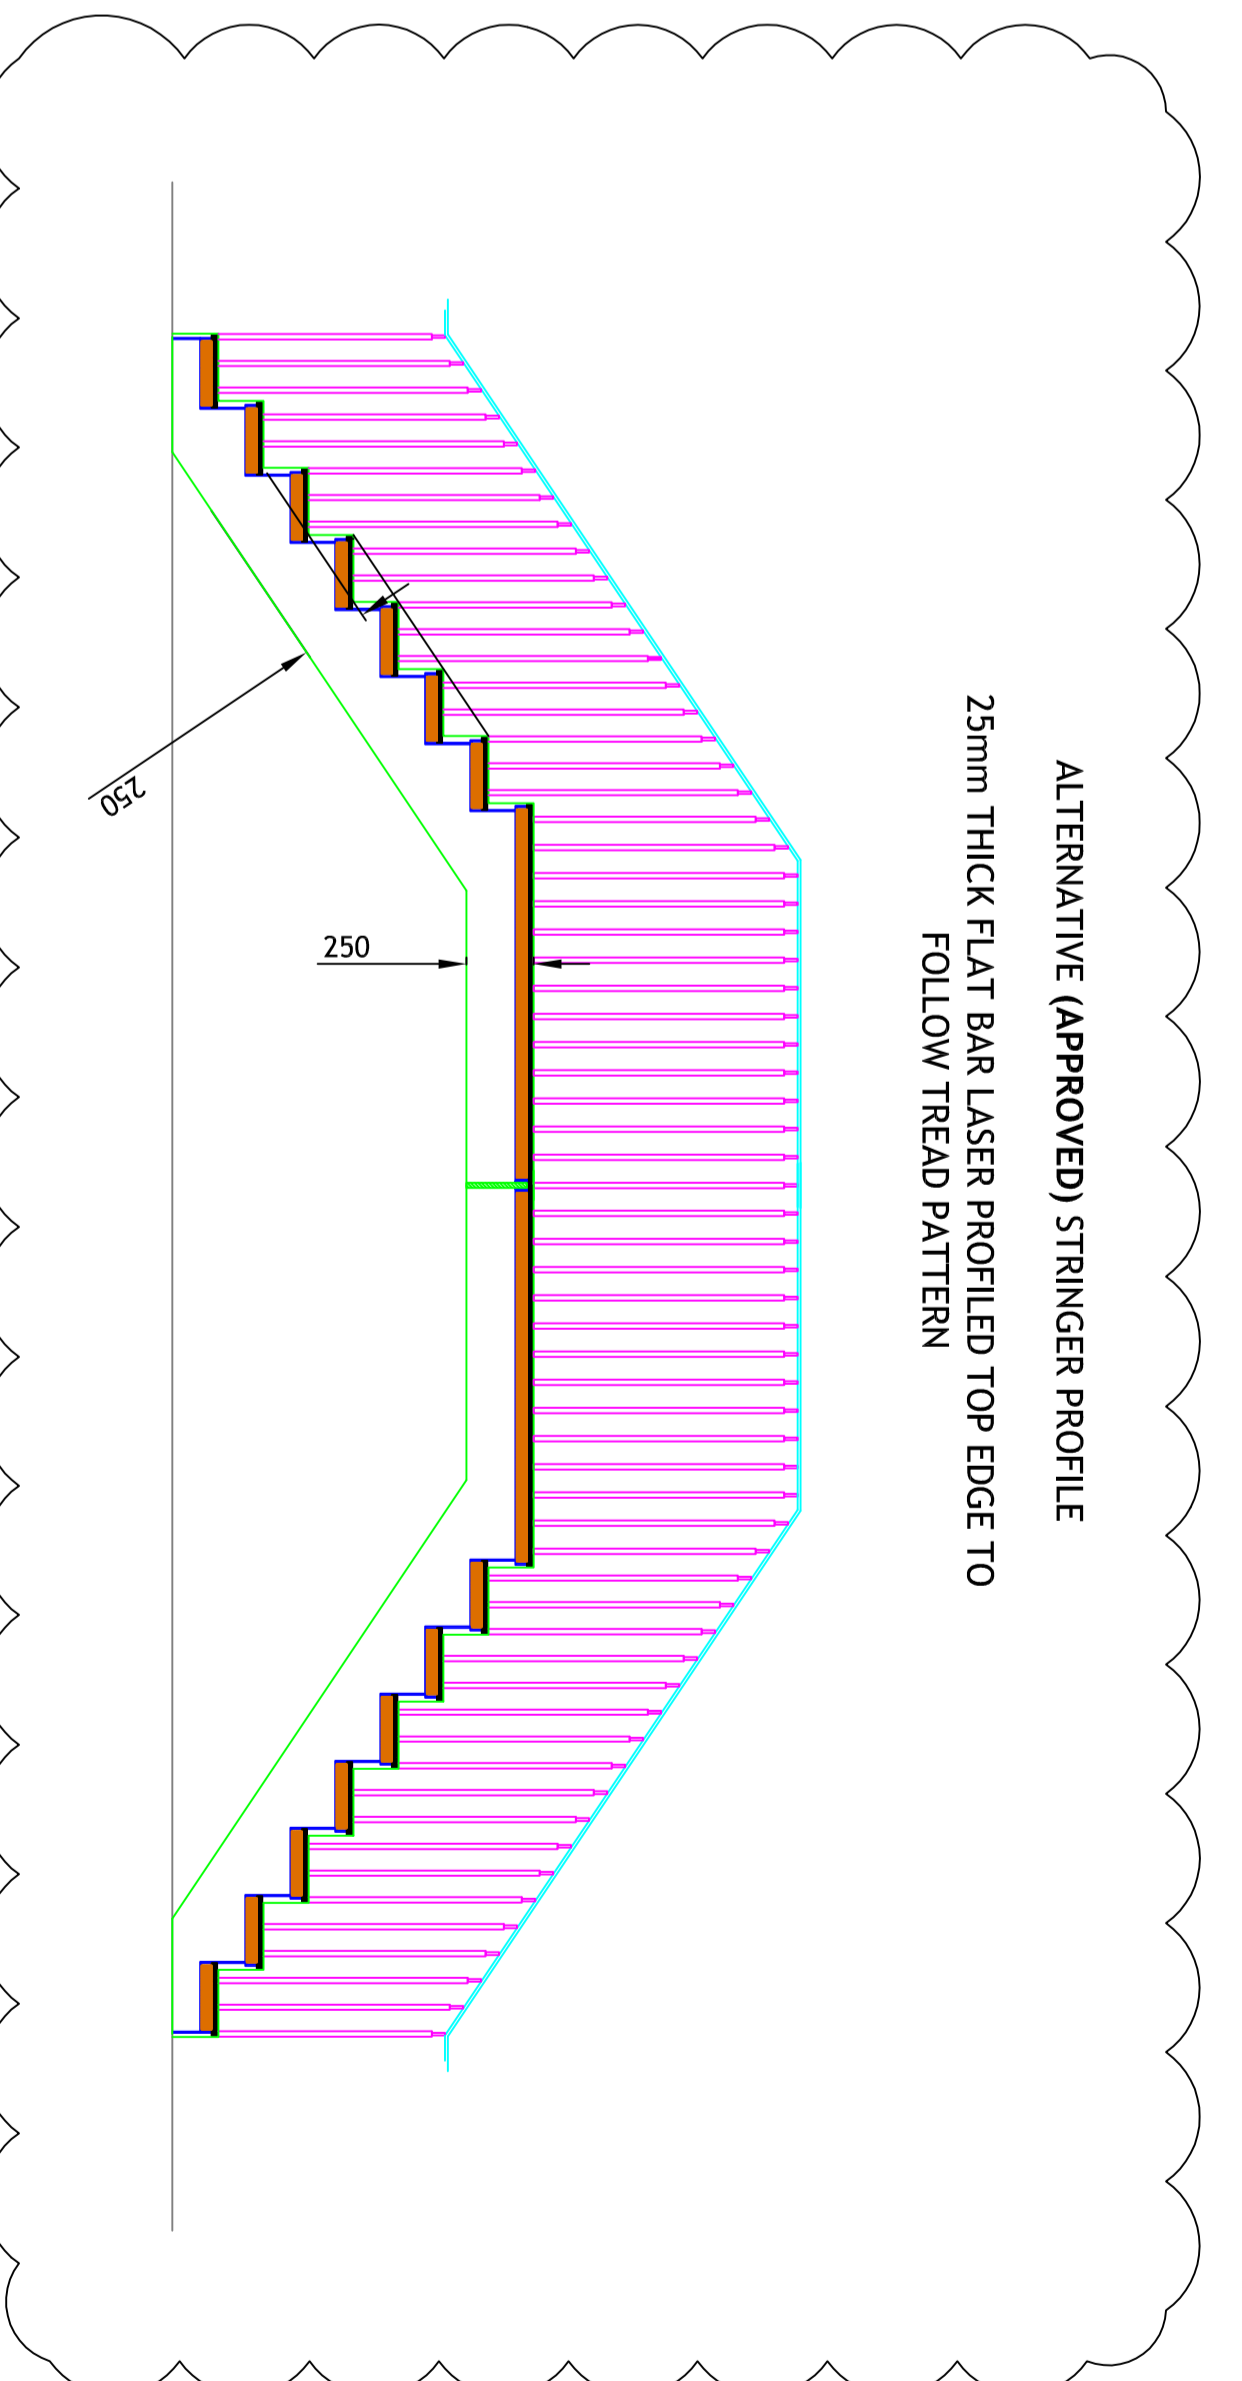

NOTES:
1. All work to be done in accordance with the latest standards otherwise:
2. Refer to BS 5393 for floor surface preparation.
3. Refer to BS 7186 for floor surface preparation.
4. Finishes to be water based or zinc phosphate primed unless stated otherwise.

THIS DRAWING REMAINS THE PROPERTY OF S-I-I UNITED STORAGE SYSTEMS LTD. AND MUST NOT BE COPIED IN PART OR WHOLE, OR PASSED TO OTHER PARTIES WITHOUT WRITTEN CONSENT FROM UNITED STORAGE.

Project :-
HABITAT
TOTTENHAM COURT ROAD
CUSTOMER STAIRCASE

Date : 28/06/2015
Scale : N15

Ref :
Drawn : RM

United Storage Systems Ltd
Head Office - United House
The Street, Takeley
Essex
Tel: 01279871787
Fax: 01279 871125

United Storage Systems Ltd
Factory - Unit J
Falconer Road, Haverhill
Suffolk
Tel: 01440 740300
Fax: 01440 710024

