




SITE PHOTOGRAPH



OS LOCATION MAP  
SCALE 1:50000 @ A3

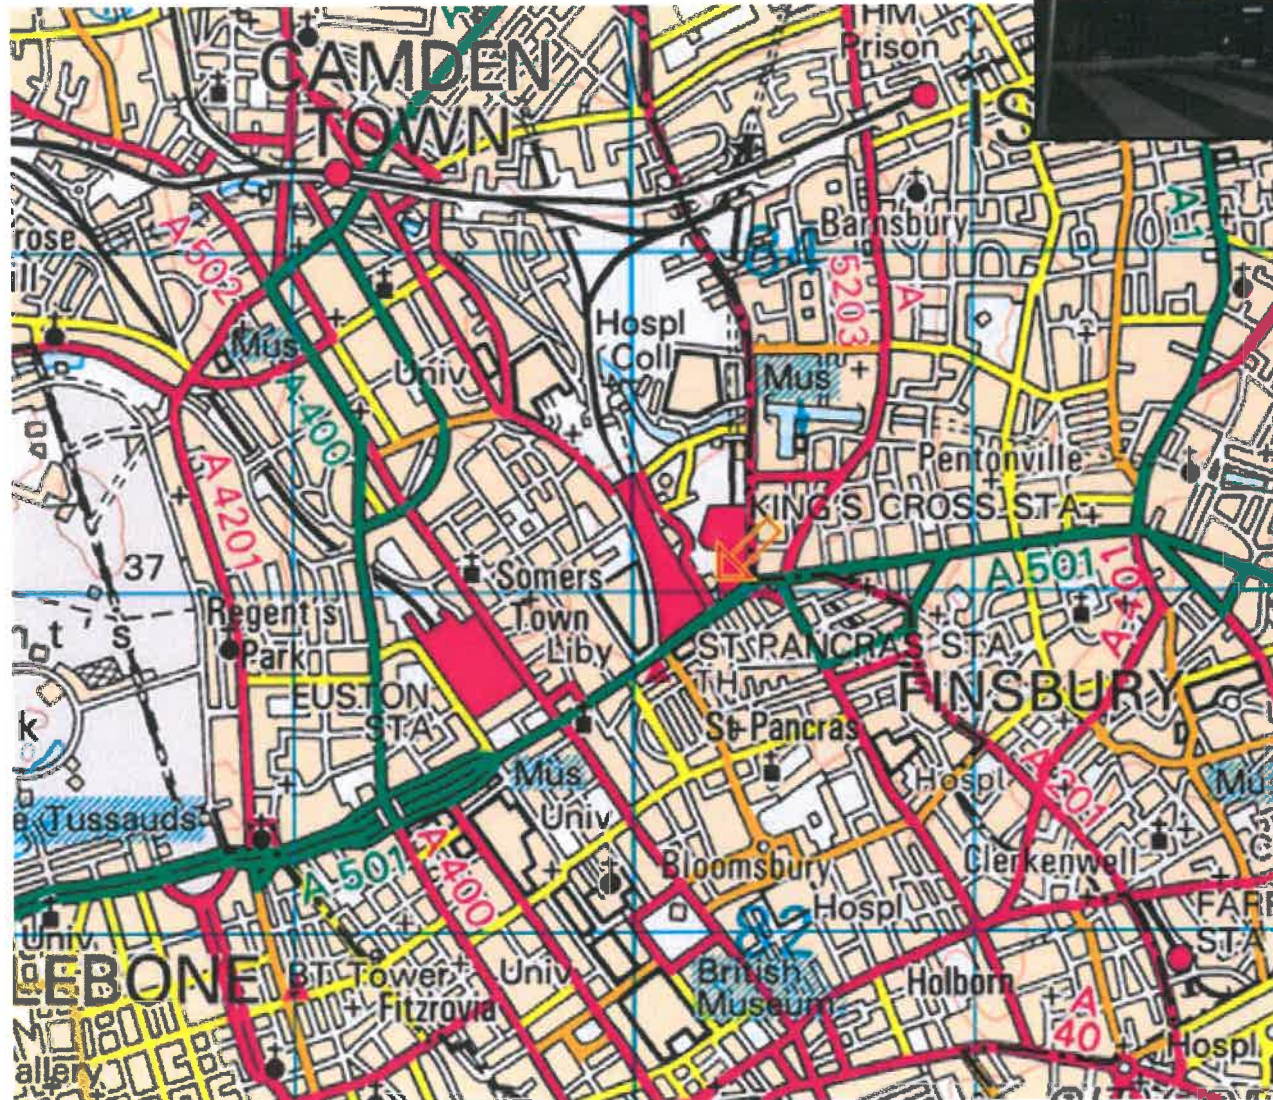

SITE LOCATION PLAN  
AREA 5 HA  
SCALE 1:1250 @ A3  
CENTRE COORDINATES 530248, 183079

			Client <b>Telefonica</b>			Engineer Eoin O'Neill Signed			Title In-Building Distributed Antenna System Location Map & Photos			
01 12/06/15 Issued for Comment/Approval			Contract CSR 3163 Kings Cross Station London N1C 4TB			Checked By David Connolly Signed						
Rev	Date	Description	Eng	Chk	Drn	Drawn By Mark Sharman	Sheet Size A3	Scale See Dwg	Status Comment/Approval	Issue Date 12/06/15	Drawing No Telefonica/STS/IB/KC/0018	Revision 01

Copyright in this drawing is the property of Spectrum Telecom Services Limited. It must not be reproduced nor amended nor used for the execution of any works whether in conjunction with the proposed works for which it is prepared or otherwise without the express consent of Spectrum Telecom Services Ltd. Do not scale from this drawing.