




SITE PHOTOGRAPH

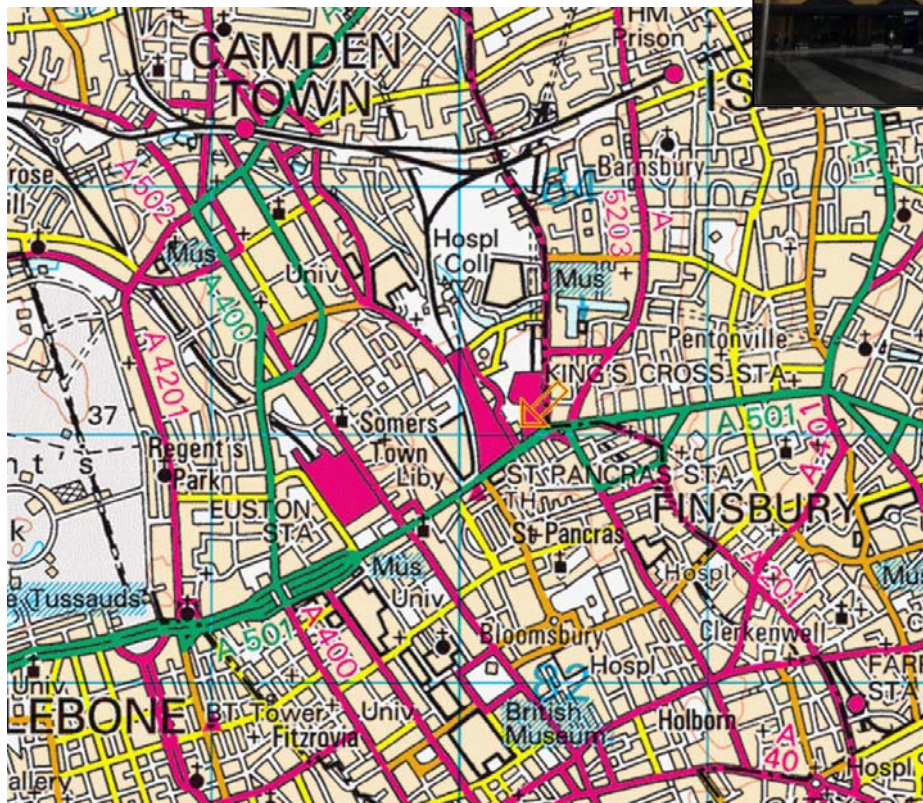

OS LOCATION MAP
SCALE 1:50000 @ A3



SITE LOCATION PLAN
AREA 5 HA
SCALE 1:1250 @ A3
CENTRE COORDINATES 530248, 183079

01	12/06/15	Issued for Comment/Approval	EO	DC	MS
Rev	Date	Description	Eng	Chk	Drm

Client	Telefonica
Contract	CSR 3163 Kings Cross Station London N1C 4TB

Engineer	Eoin O'Neill	Signed	
Checked By	David Connolly	Signed	
Drawn By	Mark Sharman	Sheet Size	A3
		Scale	See Dwg

Title	In-Building Distributed Antenna System Location Map & Photos		
Status	Comment/Approval	Issue Date	12/06/15

Drawing No	Telefonica/STS/IB/KC/0018	Revision	01
------------	---------------------------	----------	----

Copyright in this drawing is the property of Spectrum Telecom Services Limited. It must not be reproduced nor amended nor used for the execution of any works whether in conjunction with the proposed works for which it is prepared or otherwise without the express consent of Spectrum Telecom Services Ltd. Do not scale from this drawing.