

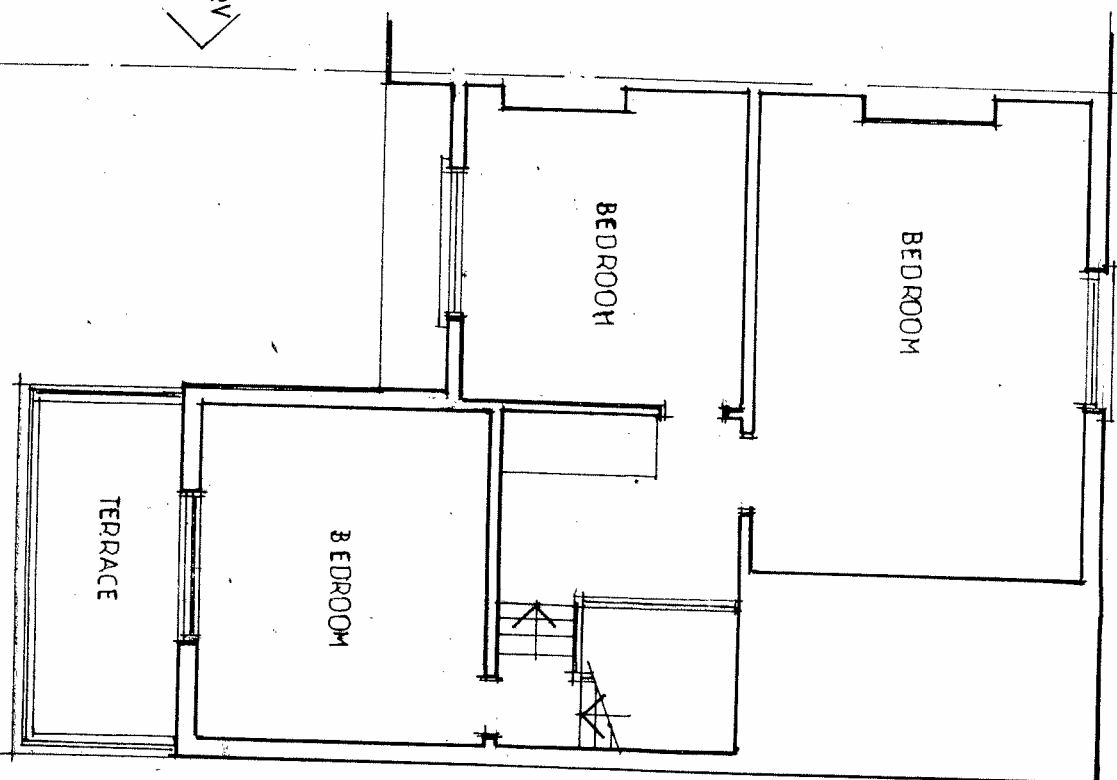
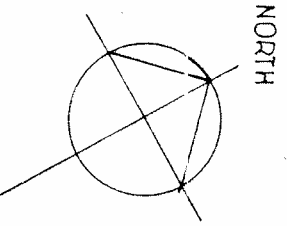


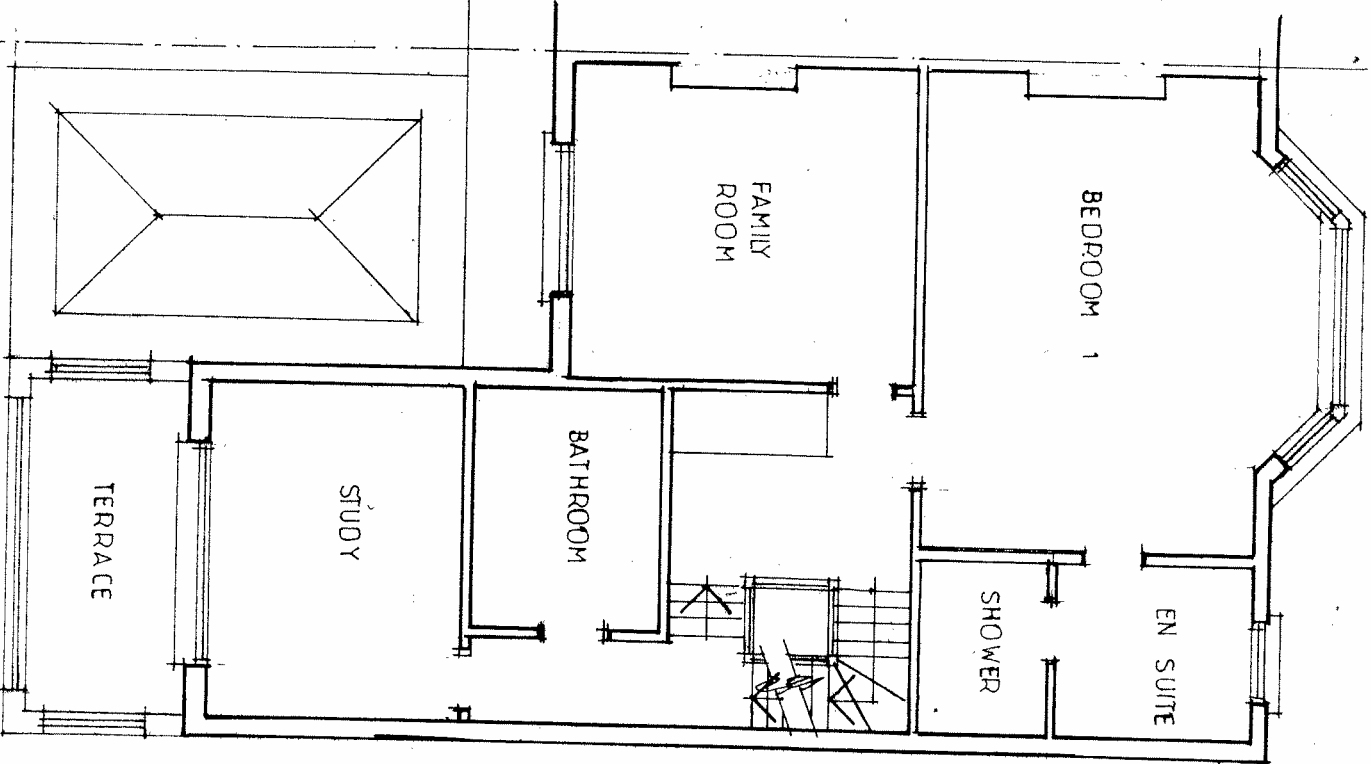


Elev C

Elevation B

Elev A

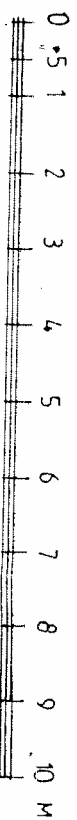

Elevation A Facing 36 — A

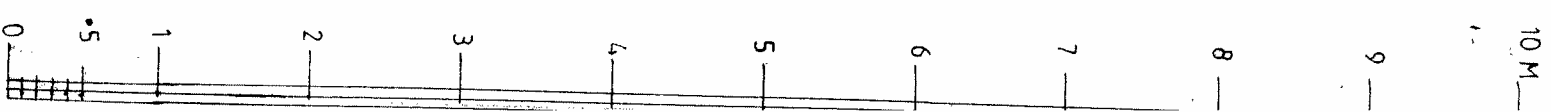


Status:


PLANNING

This drawing is intended for the purpose indicated in the status box only. Do not scale from this drawing. All dimensions shown must be checked on site and discrepancies verified with the contract administrator. This drawing must be read in conjunction with relevant Details and specifications shown.



PROJECT 34 HOLLYCROFT AVE
DRAWING EXISTING PLANS AND ELEVATION
SCALE 1:100 AND 1:50 AT A3
DRAWING NUMBER 715 20 71 01
DATE
REVISION
ARCHITECTURE 07958 571656

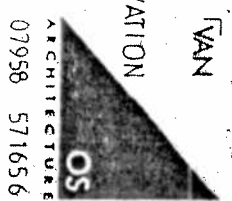

Elevation Facing Garden - B

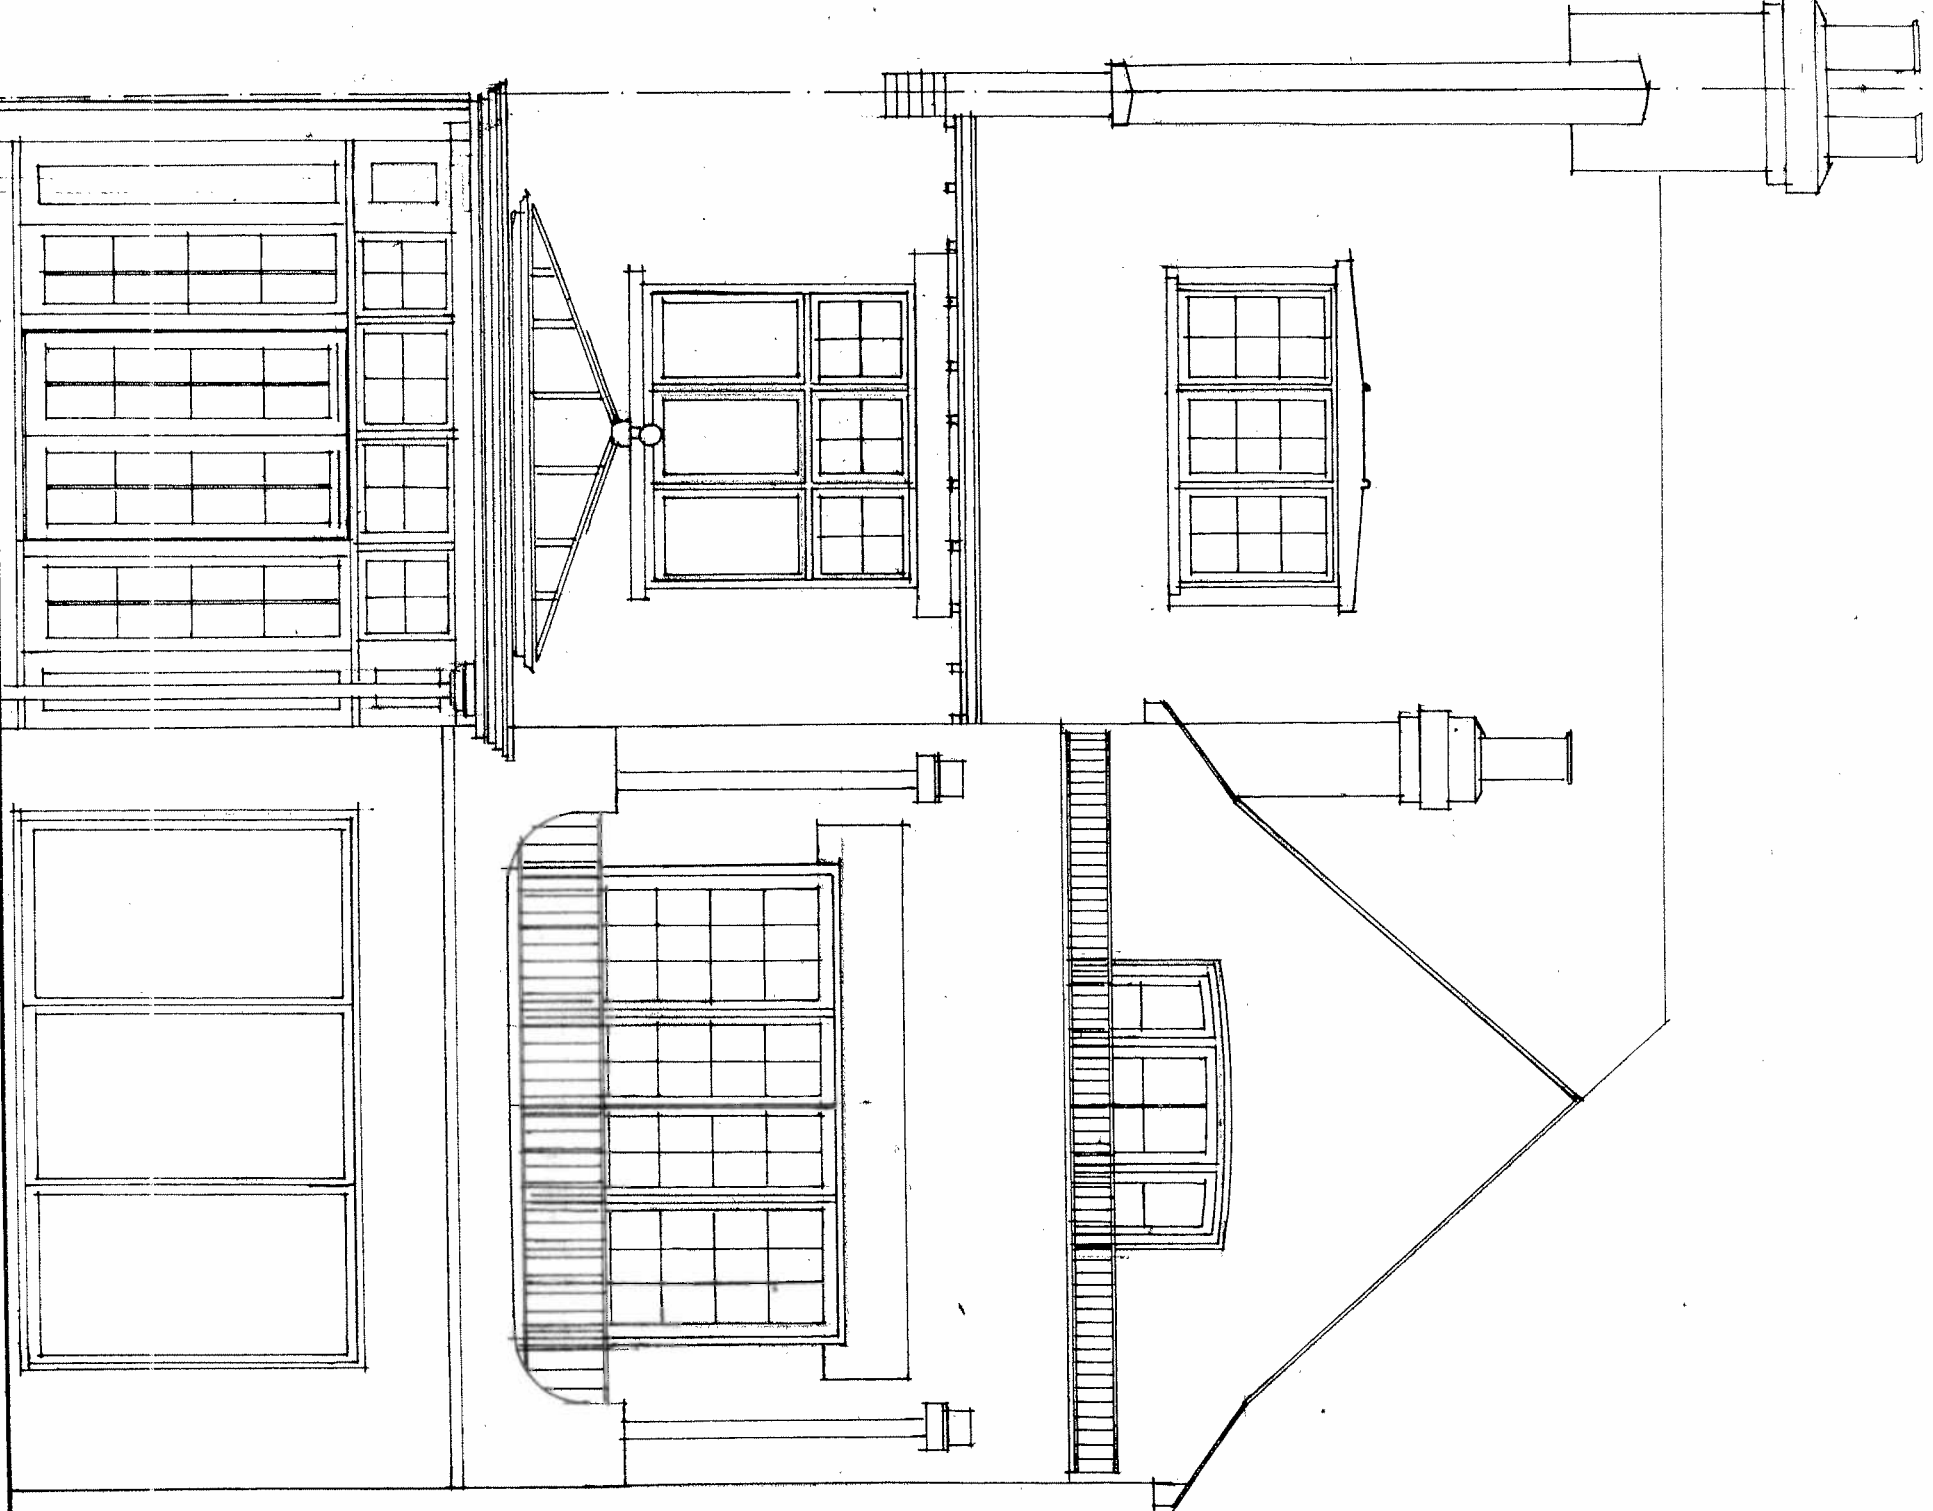

Elevation Facing 32 - C


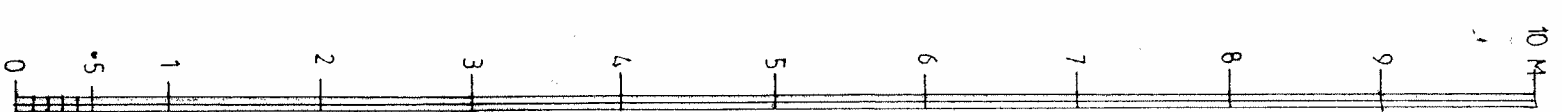
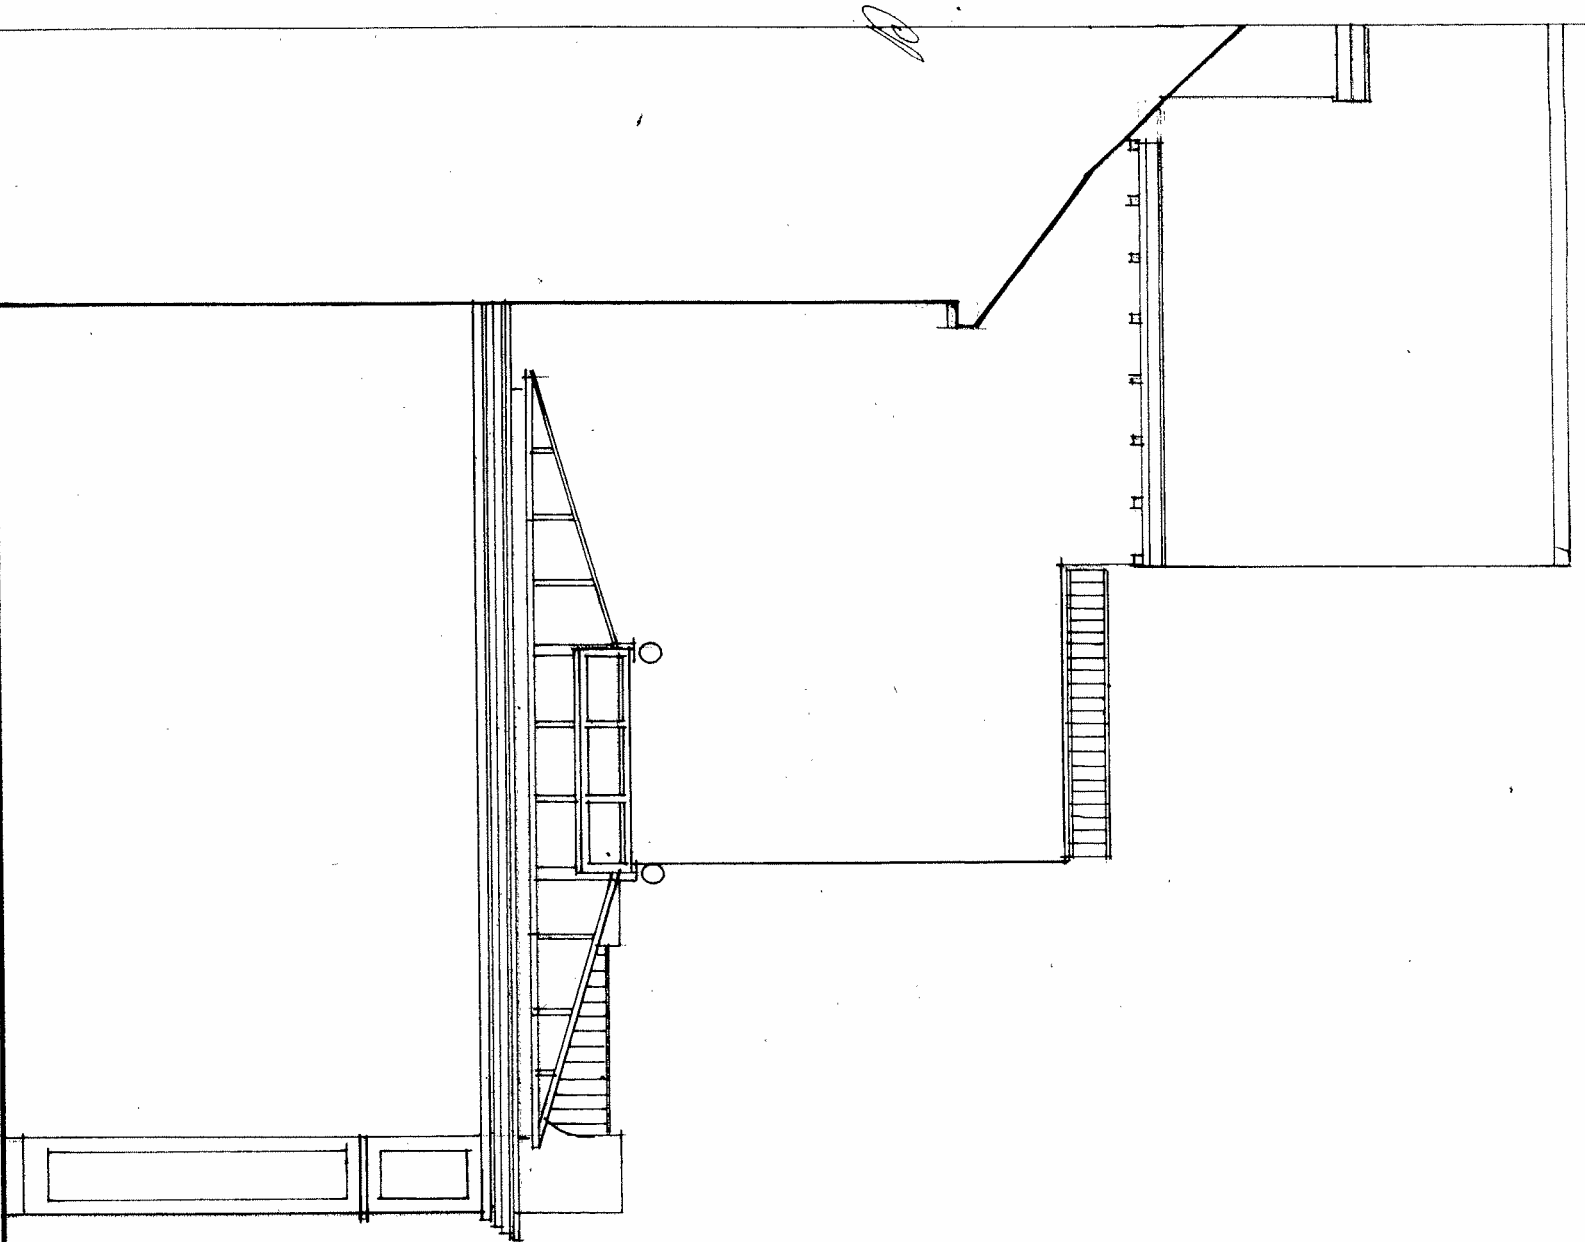


Status:

PLANNING

This drawing is intended for the purpose indicated in the status box only. Do not scale from this drawing. All dimensions shown must be checked on site and discrepancies verified with the contract administrator. This drawing must be read in conjunction with relevant Details and specifications shown.

PROJECT	36, HOLLYCROFT AVENUE	TAN
DRAWING	EXISTING GARDEN ELEVATION	
SCALE	1 - 50 AT A3	DATE
DRAWING NUMBER	2071 02	REVISION
715		
ARCHITECTURE		07958 571656

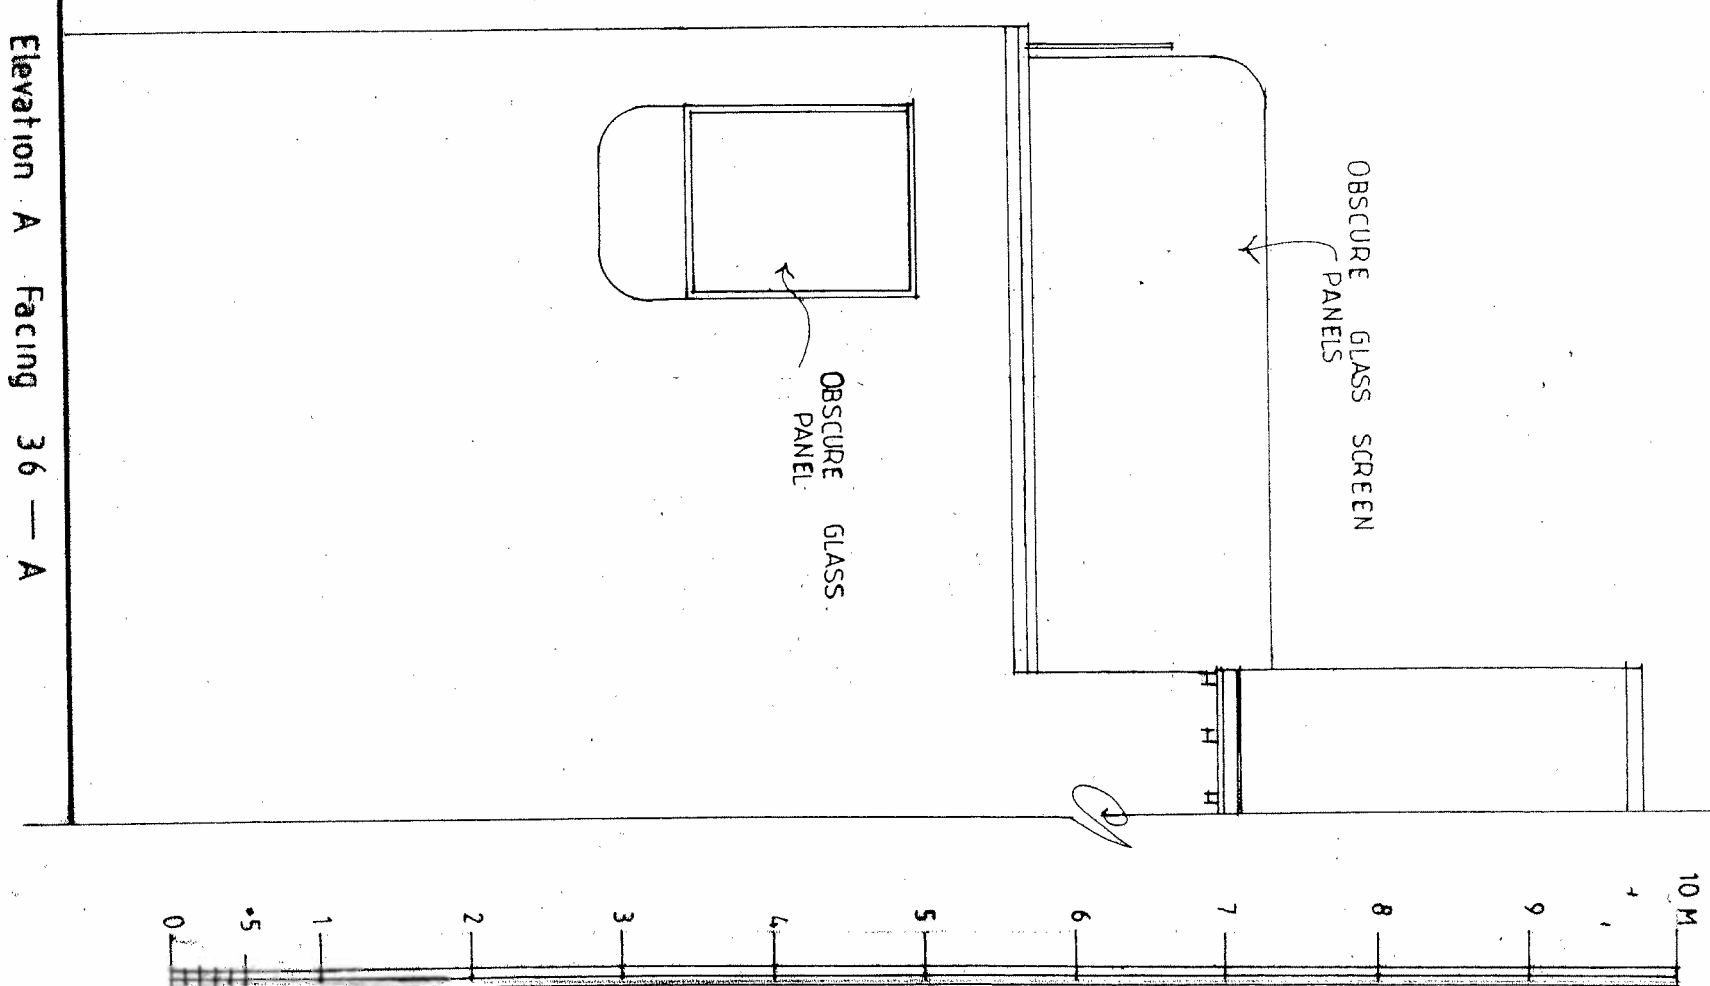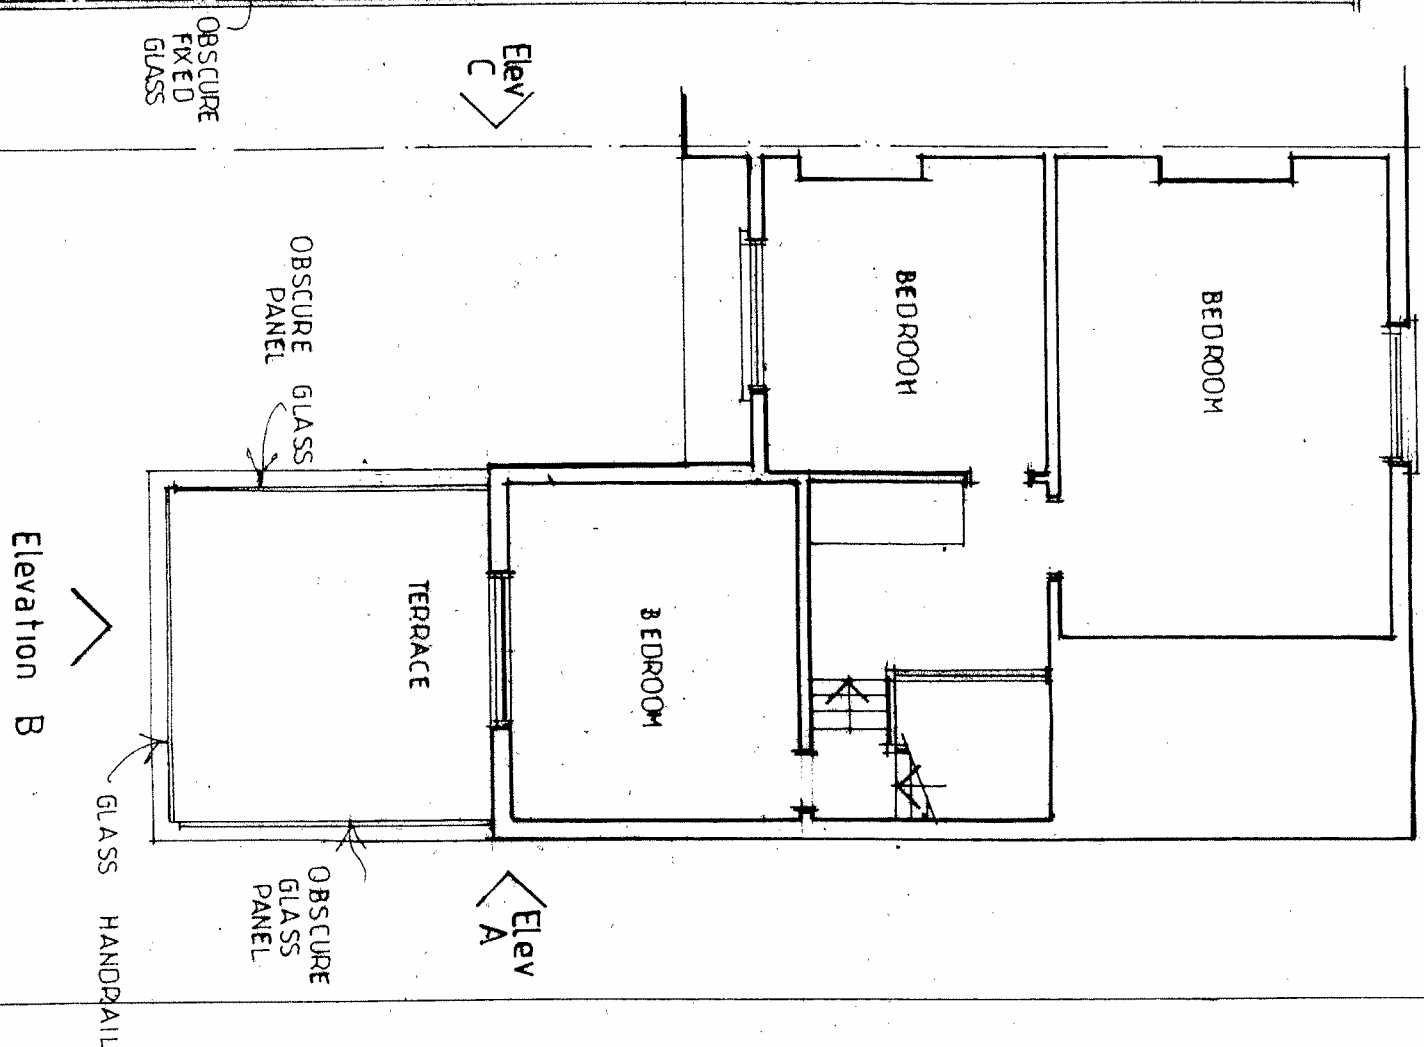
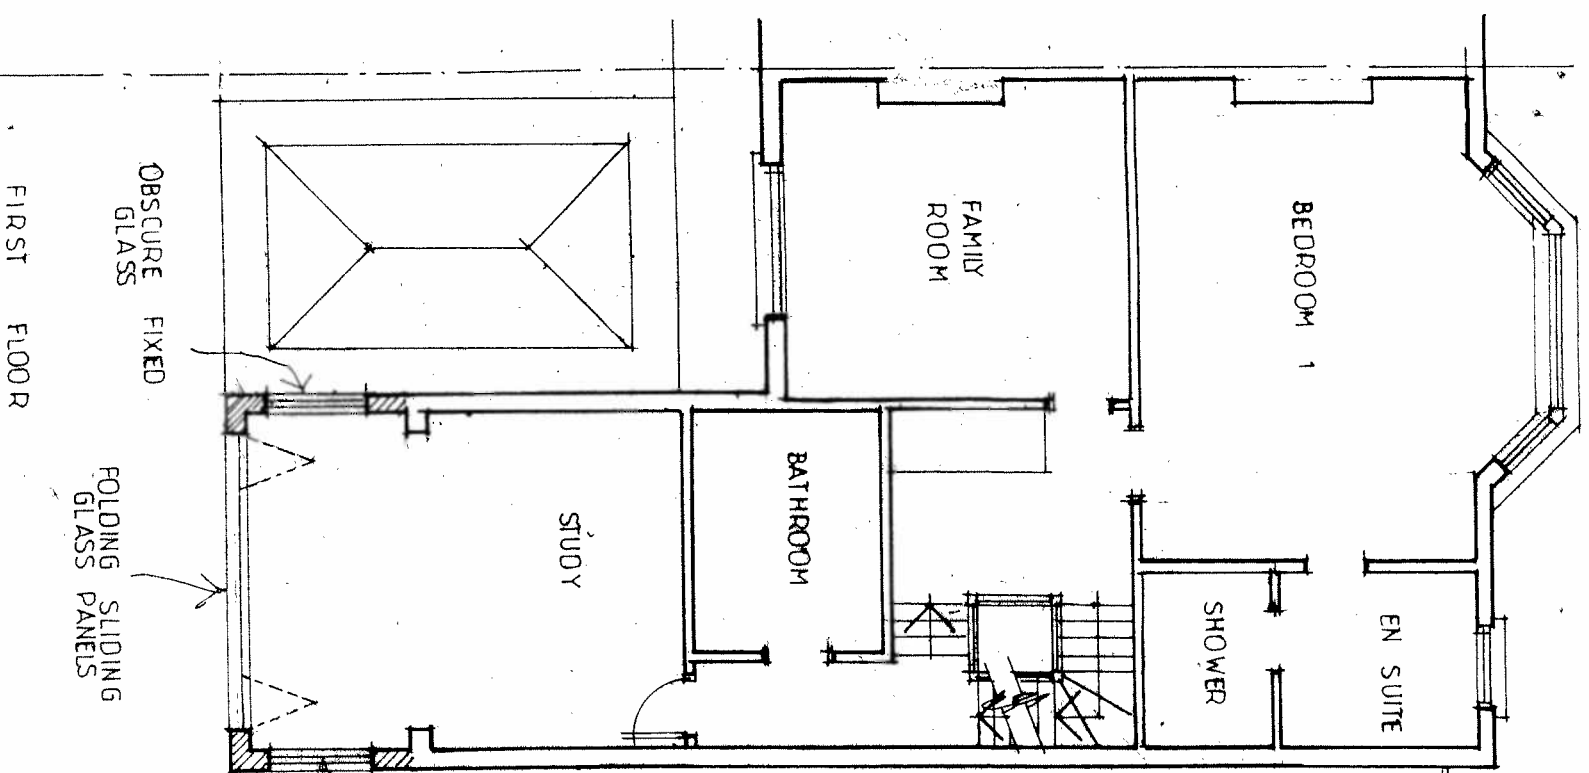


Status:

PLANNING

This drawing is intended for the purpose indicated in the status box only. Do not scale from this drawing. All dimensions shown must be checked on site and discrepancies verified with the contract administrator. This drawing must be read in conjunction with relevant Details and specifications shown.

PROJECT	34, HOLLYCROFT AVE	PLAN
DRAWING	PROPOSED PLANS AND ELEVATION	DATE
SCALE	1 ~ 100 AND 1 ~ 50 AT A3	REVISION
DRAWING NUMBER	715 2071 03	07998 57165 6

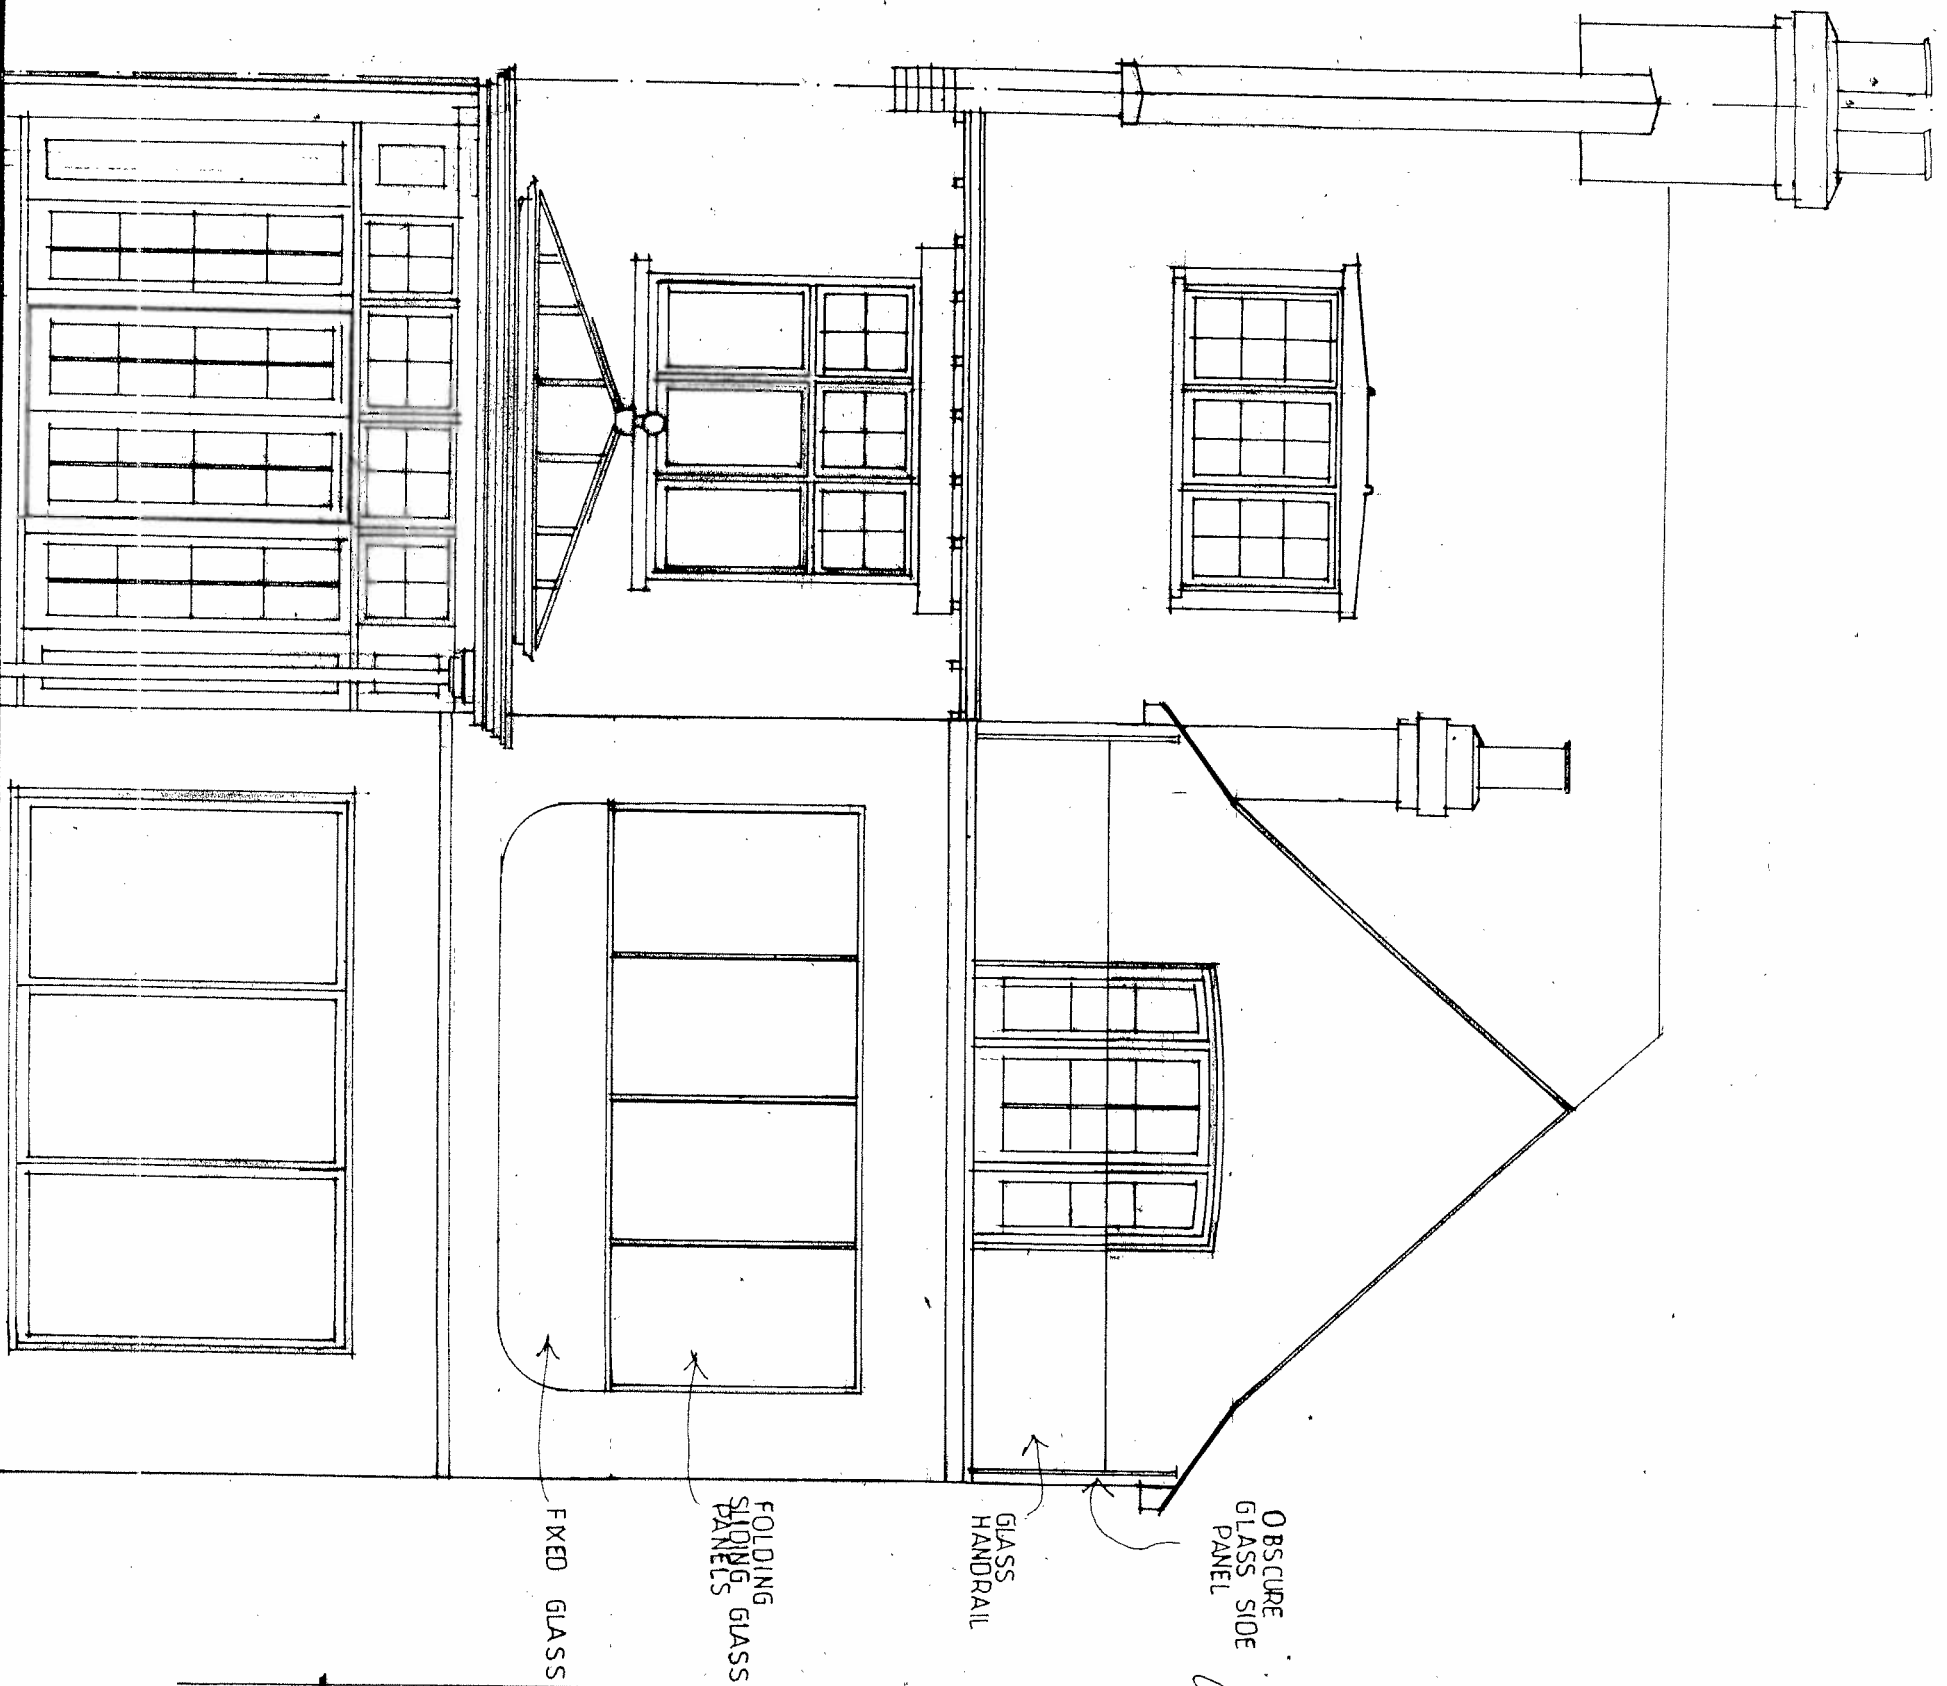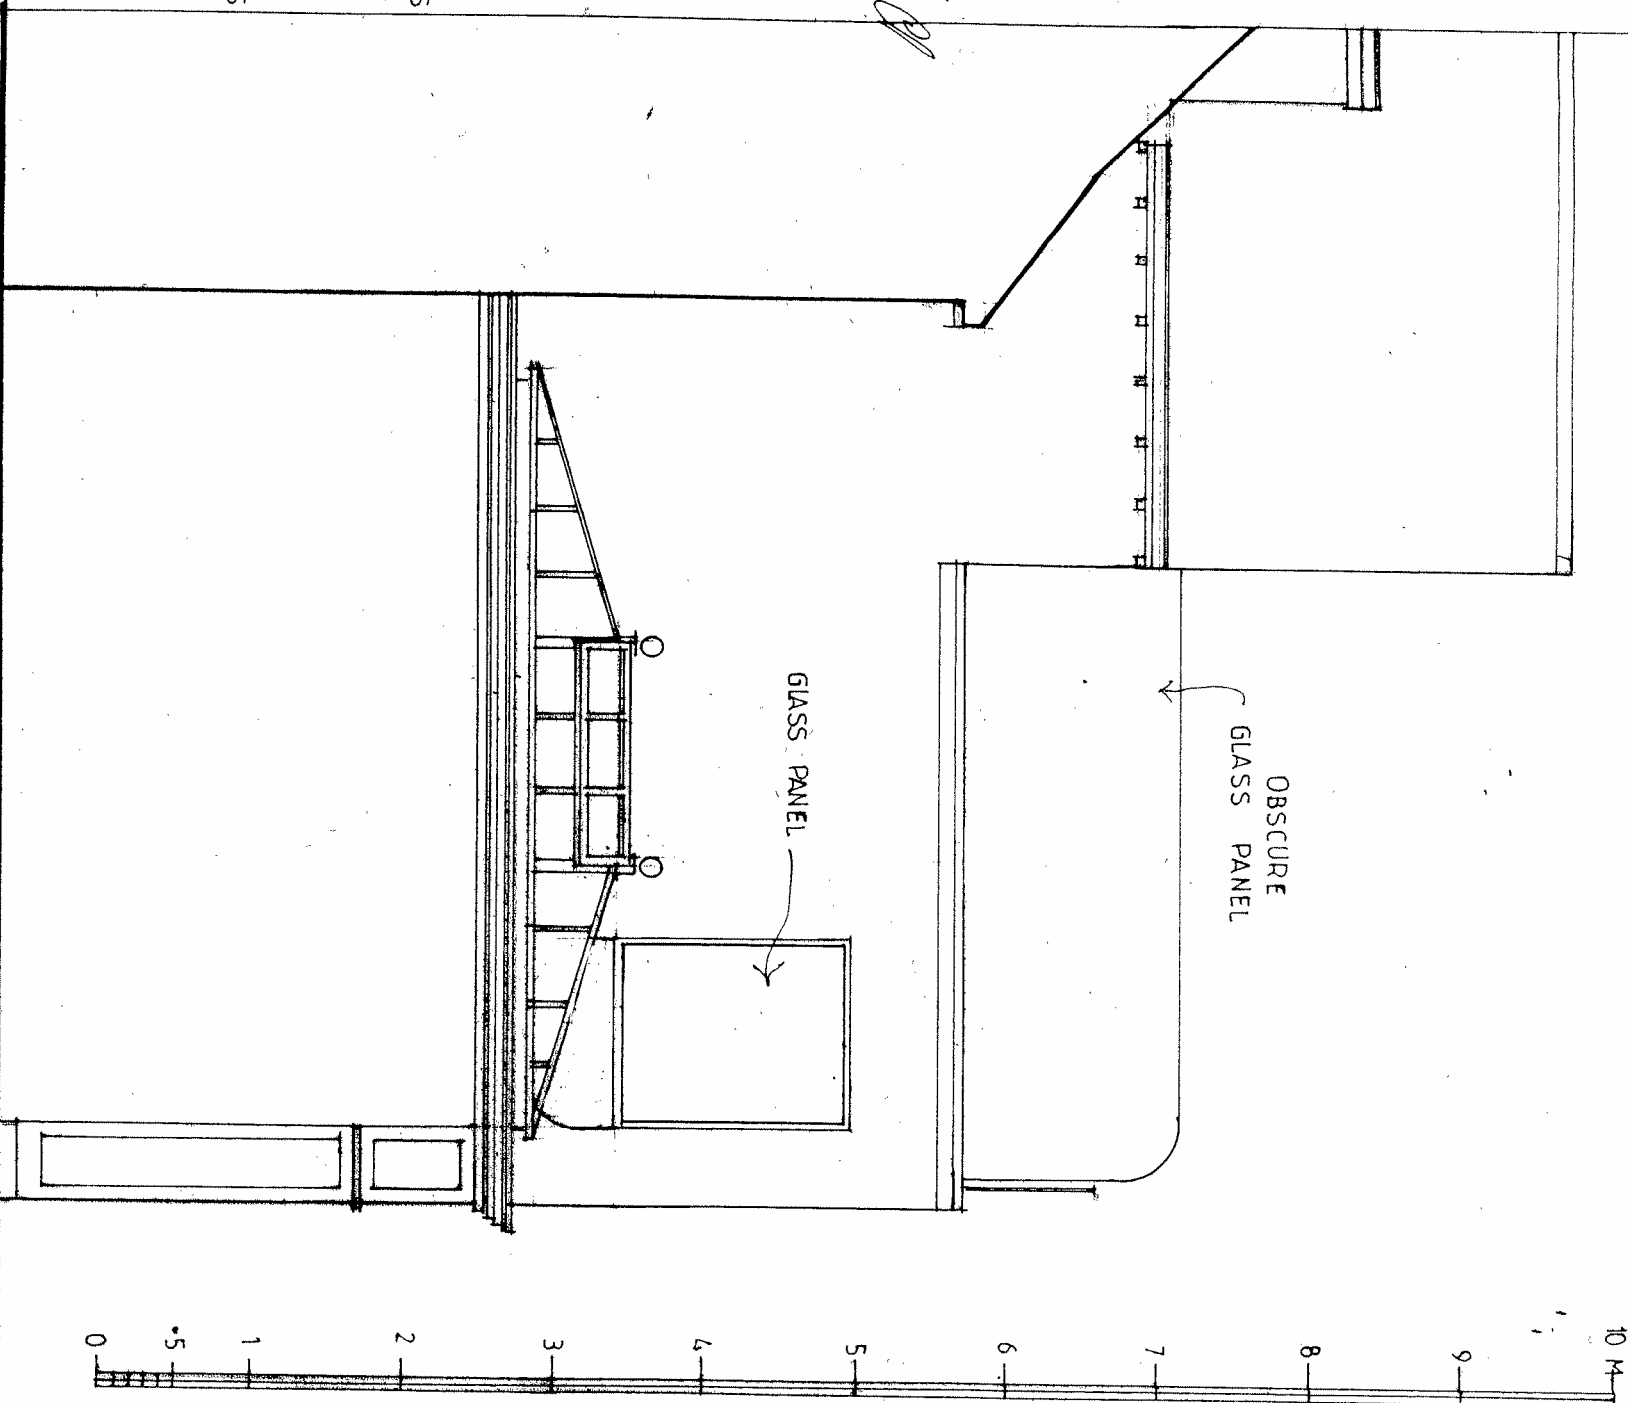[illegible]

Elevation	Facing	32	-	C
-----------	--------	----	---	---

Status:

PLANNING

This drawing is intended for the purpose indicated in the status box only. Do not scale from this drawing. All dimensions shown must be checked on site and discrepancies verified with the contract administrator. This drawing must be read in conjunction with relevant Details and specifications shown.

PROJECT
34 HOLLYCROFT AVENUE
DORRIDGE
PROPOSED GARDEN ELEVATIONS
SCALE 1" = 50' AT A3
DATE
DRAWING NUMBER
715 2071 04
REVISION
ARCHITECTURE
07958 571656