



No. 71 lower ground floor  
existing extension

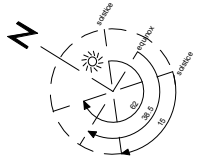

boundary line

drwg  
1034

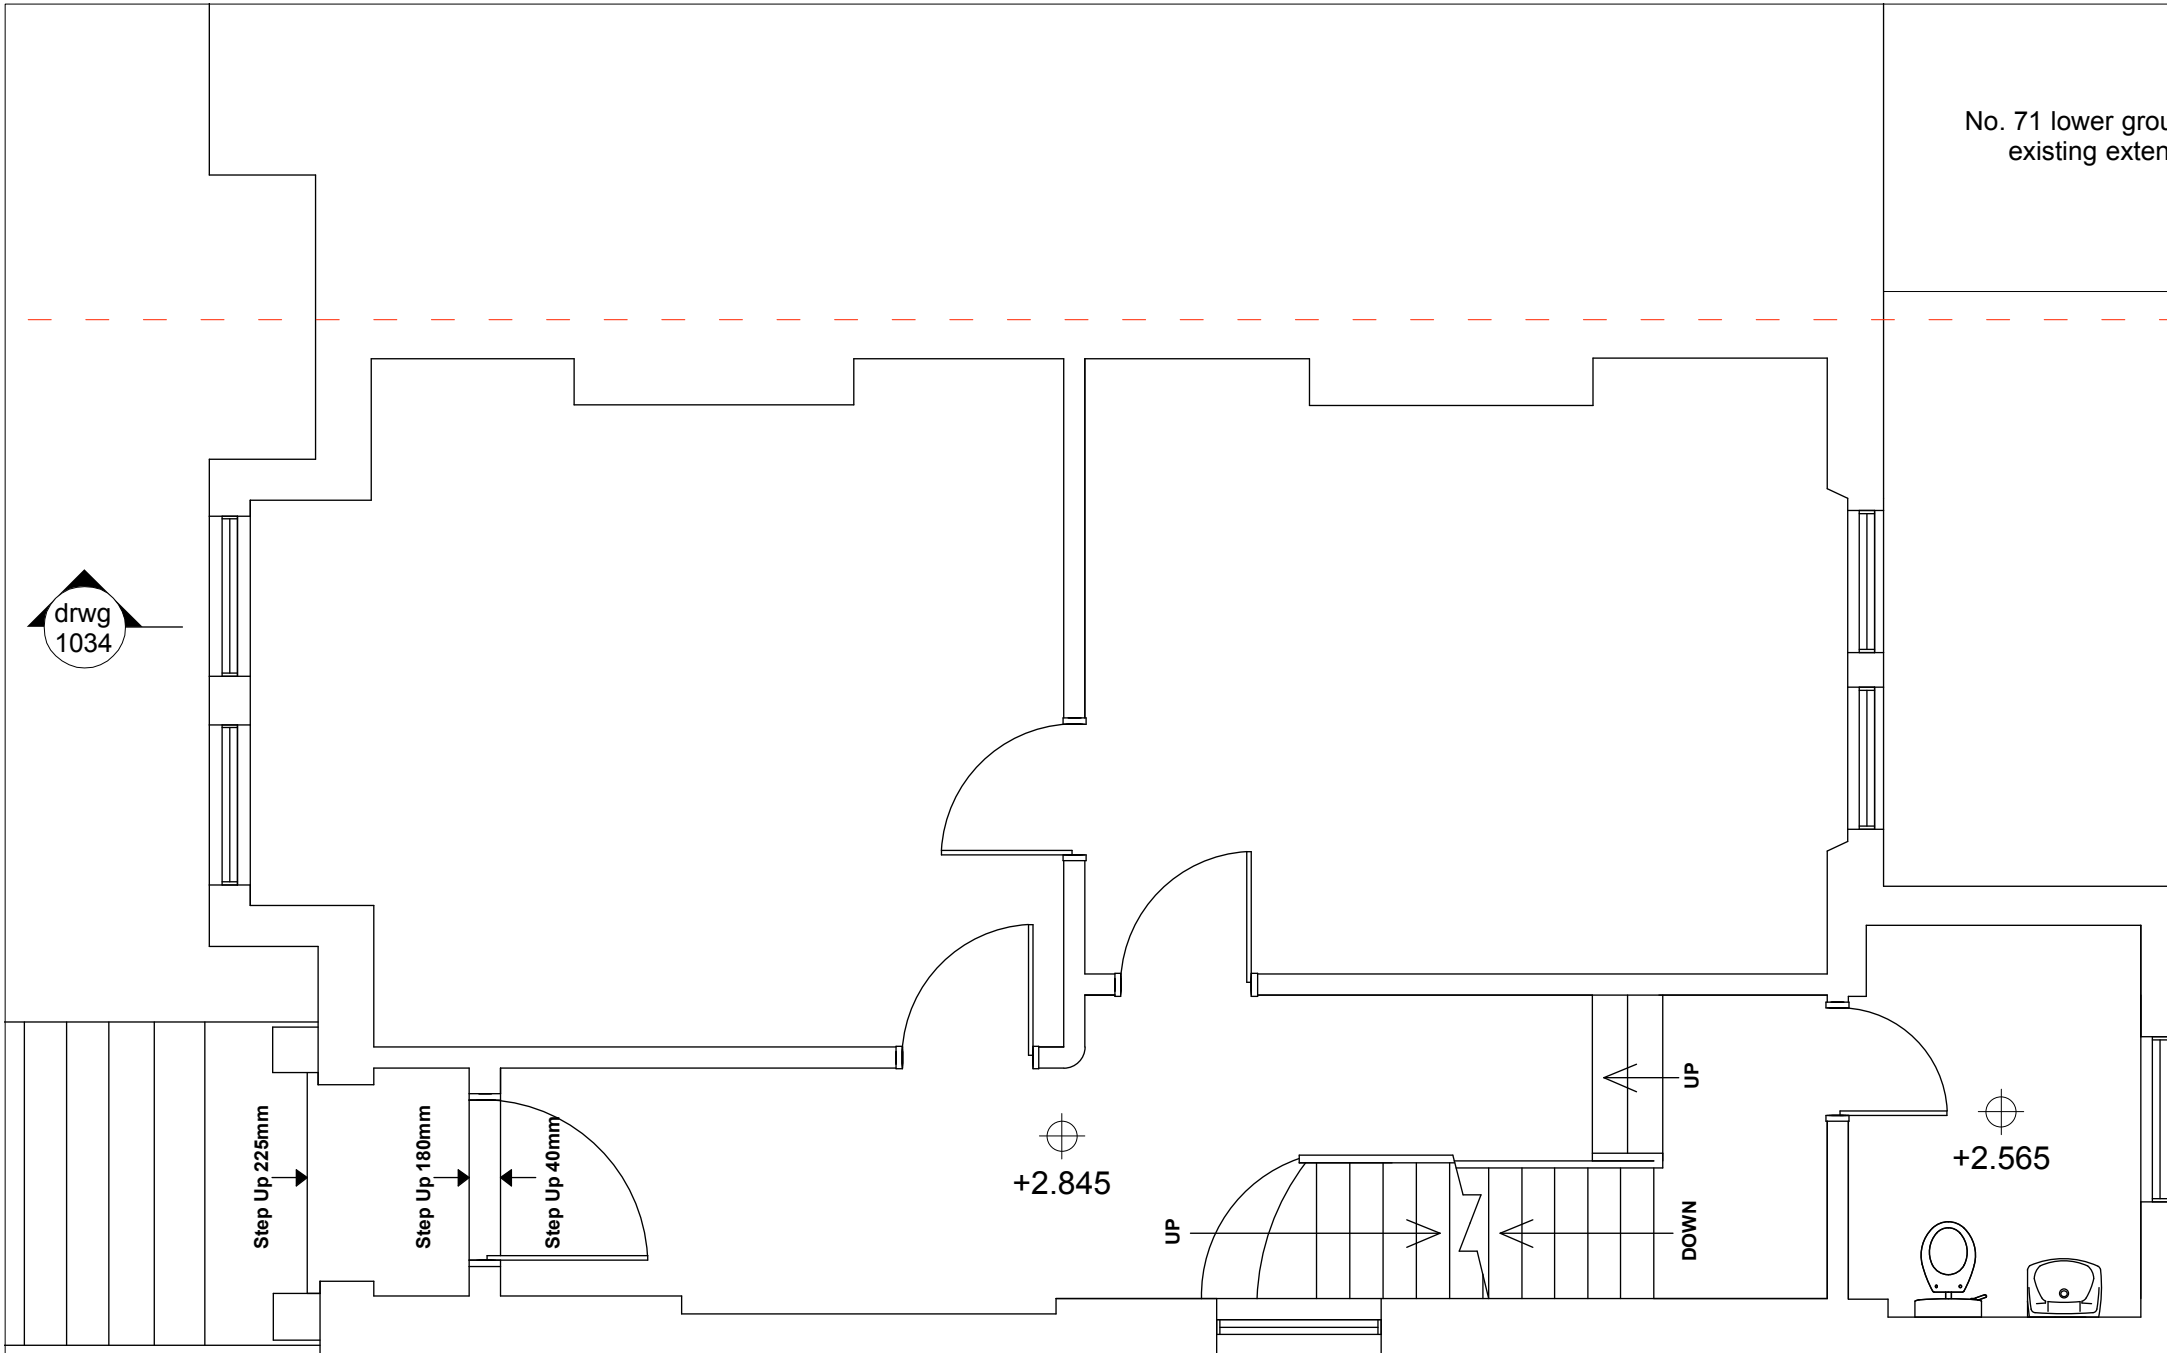

boundary line

Notes:



Do not scale off drawing!  
Work only to noted dimensions

Check all dimensions on  
site prior to commencement

Notify the architect  
immediately of any discrepancy

Project:  
69 Dartmouth Park Road

Drawing Title:  
Upper Ground Floor  
Existing

Drawing No.:	1503DART_1010	Revision:	-
Scale@A1:	100	Rev. Date:	-
Scale@A3:	50	Checked:	-
Drawn:	RP	First Drawn:	15.07.15
		Checked:	RP

**ROMAN PARDON**  
ARCHITECTURE & DESIGN