


boundary line

drwg
1034

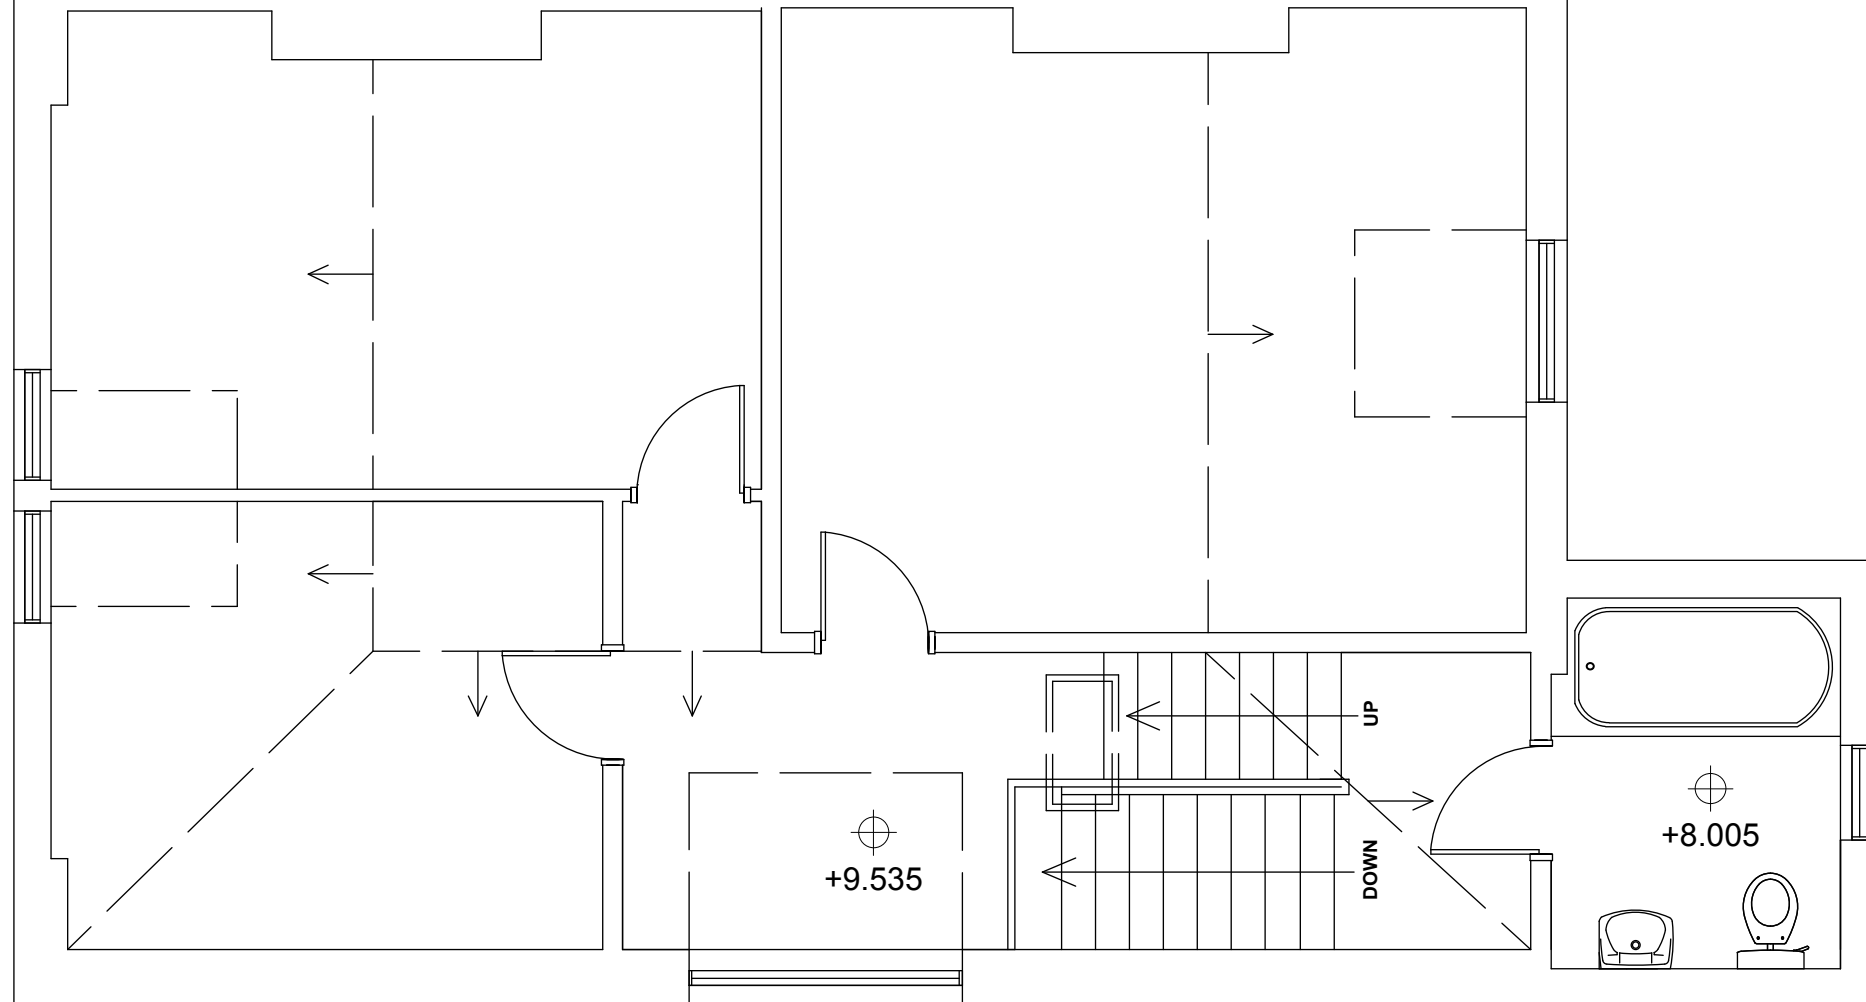

boundary line

Notes:



Do not scale off drawing!
Work only to noted dimensions

Check all dimensions on
site prior to commencement

Notify the architect
immediately of any discrepancy

Project:
69 Dartmouth Park Road

Drawing Title:
Second Floor
Existing

Drawing No.:	1503DART_1012	Revision:	-
Scale@A1:	100	Scale@A3:	50
Scale@A3:	50	Rev. Date:	-
Drawn:	RP	First Drawn:	15.07.15
Checked:	RP	Checked:	RP

ROMAN PARDON
ARCHITECTURE & DESIGN