


boundary line

drwg
1340

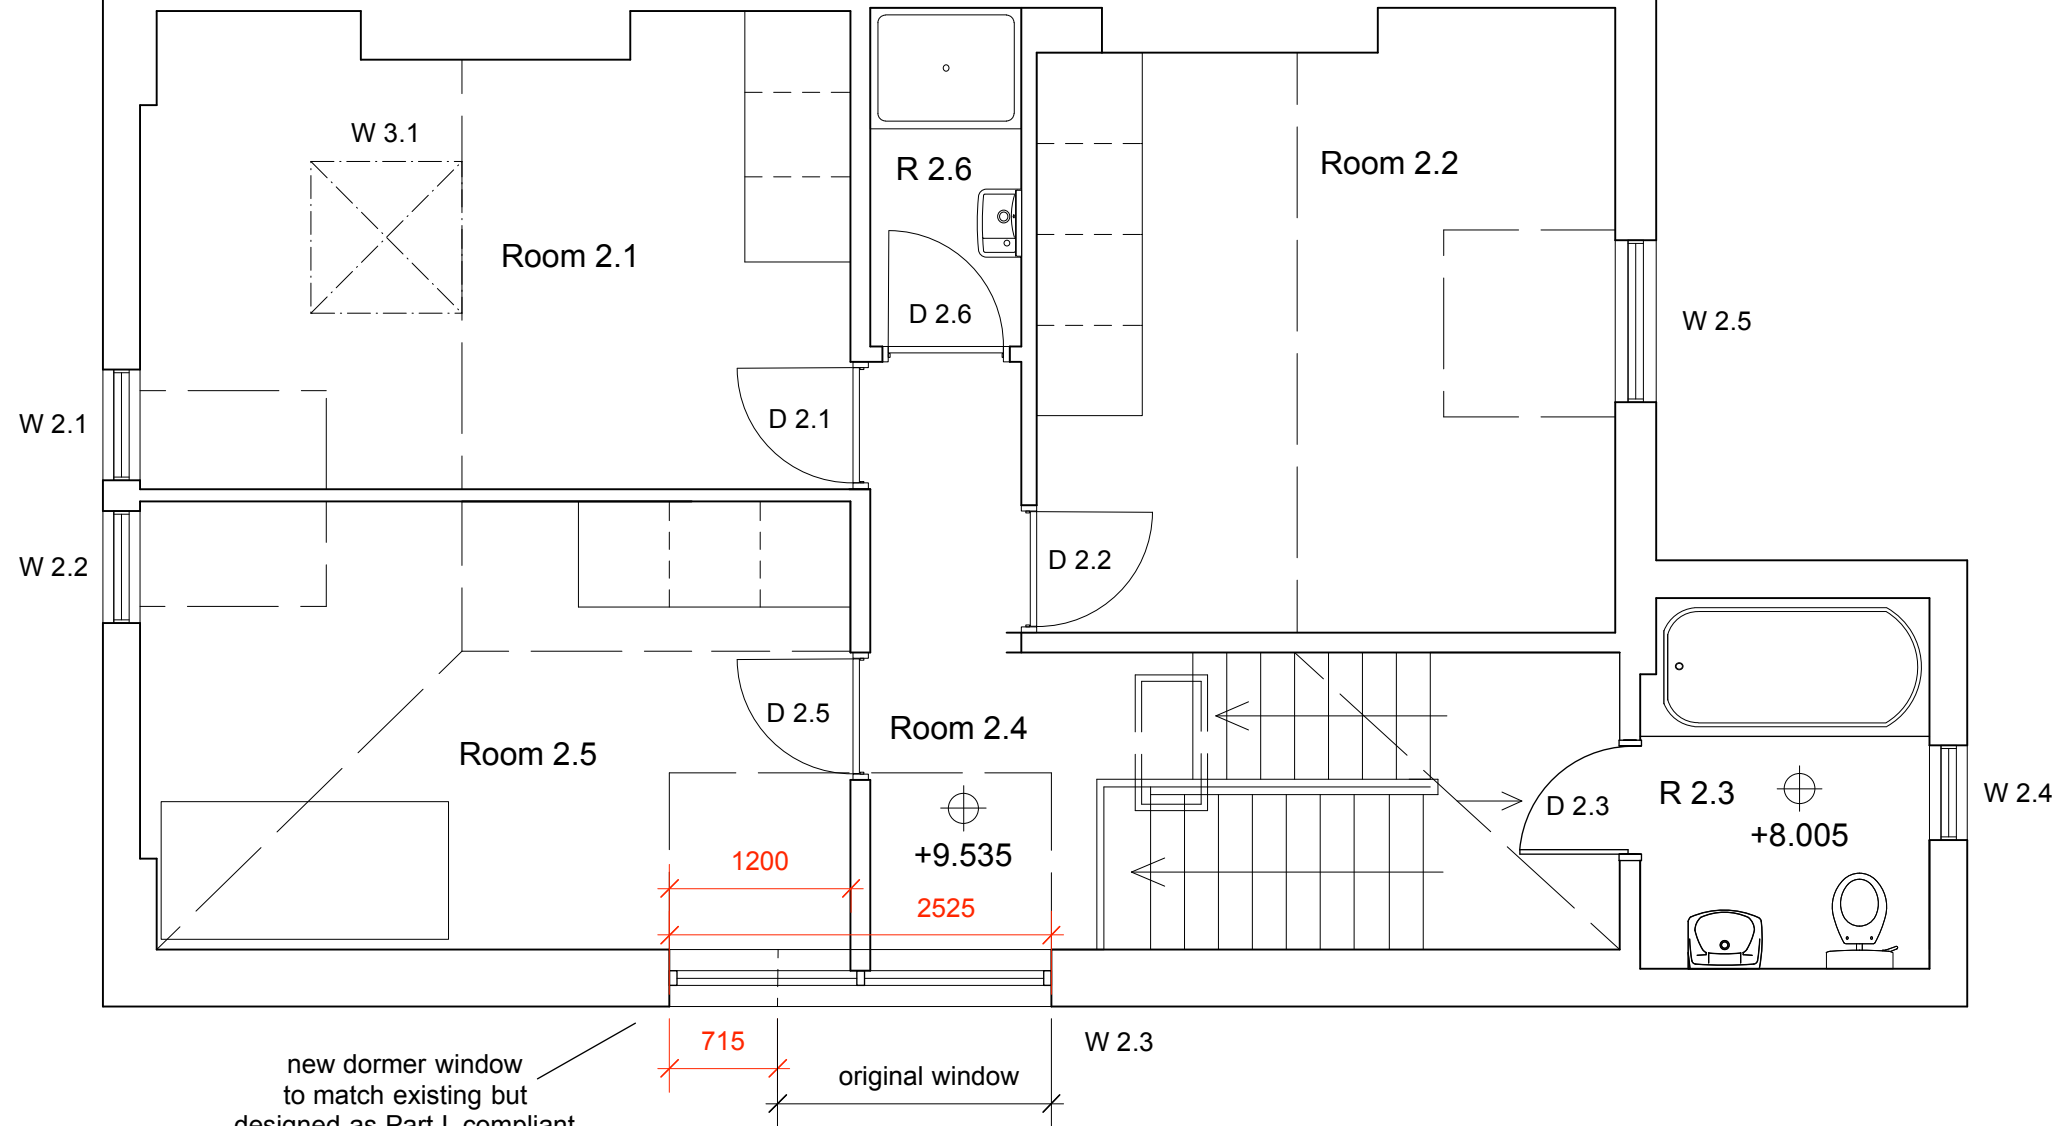

boundary line

Notes:



Do not scale off drawing!
Work only to noted dimensions

Check all dimensions on
site prior to commencement

Notify the architect
immediately of any discrepancy

Project:
69 Dartmouth Park Road

Drawing Title:
**Second Floor
Proposed**

Drawing No.:	1503DART_1102	Revision:	-
Scale@A1:	100	Rev. Date:	-
Scale@A3:	50	Checked:	RP
Drawn:	RP	First Drawn:	15.07.15

ROMAN PARDON
ARCHITECTURE & DESIGN