




Roof Plan showing proposed location of nesting boxes

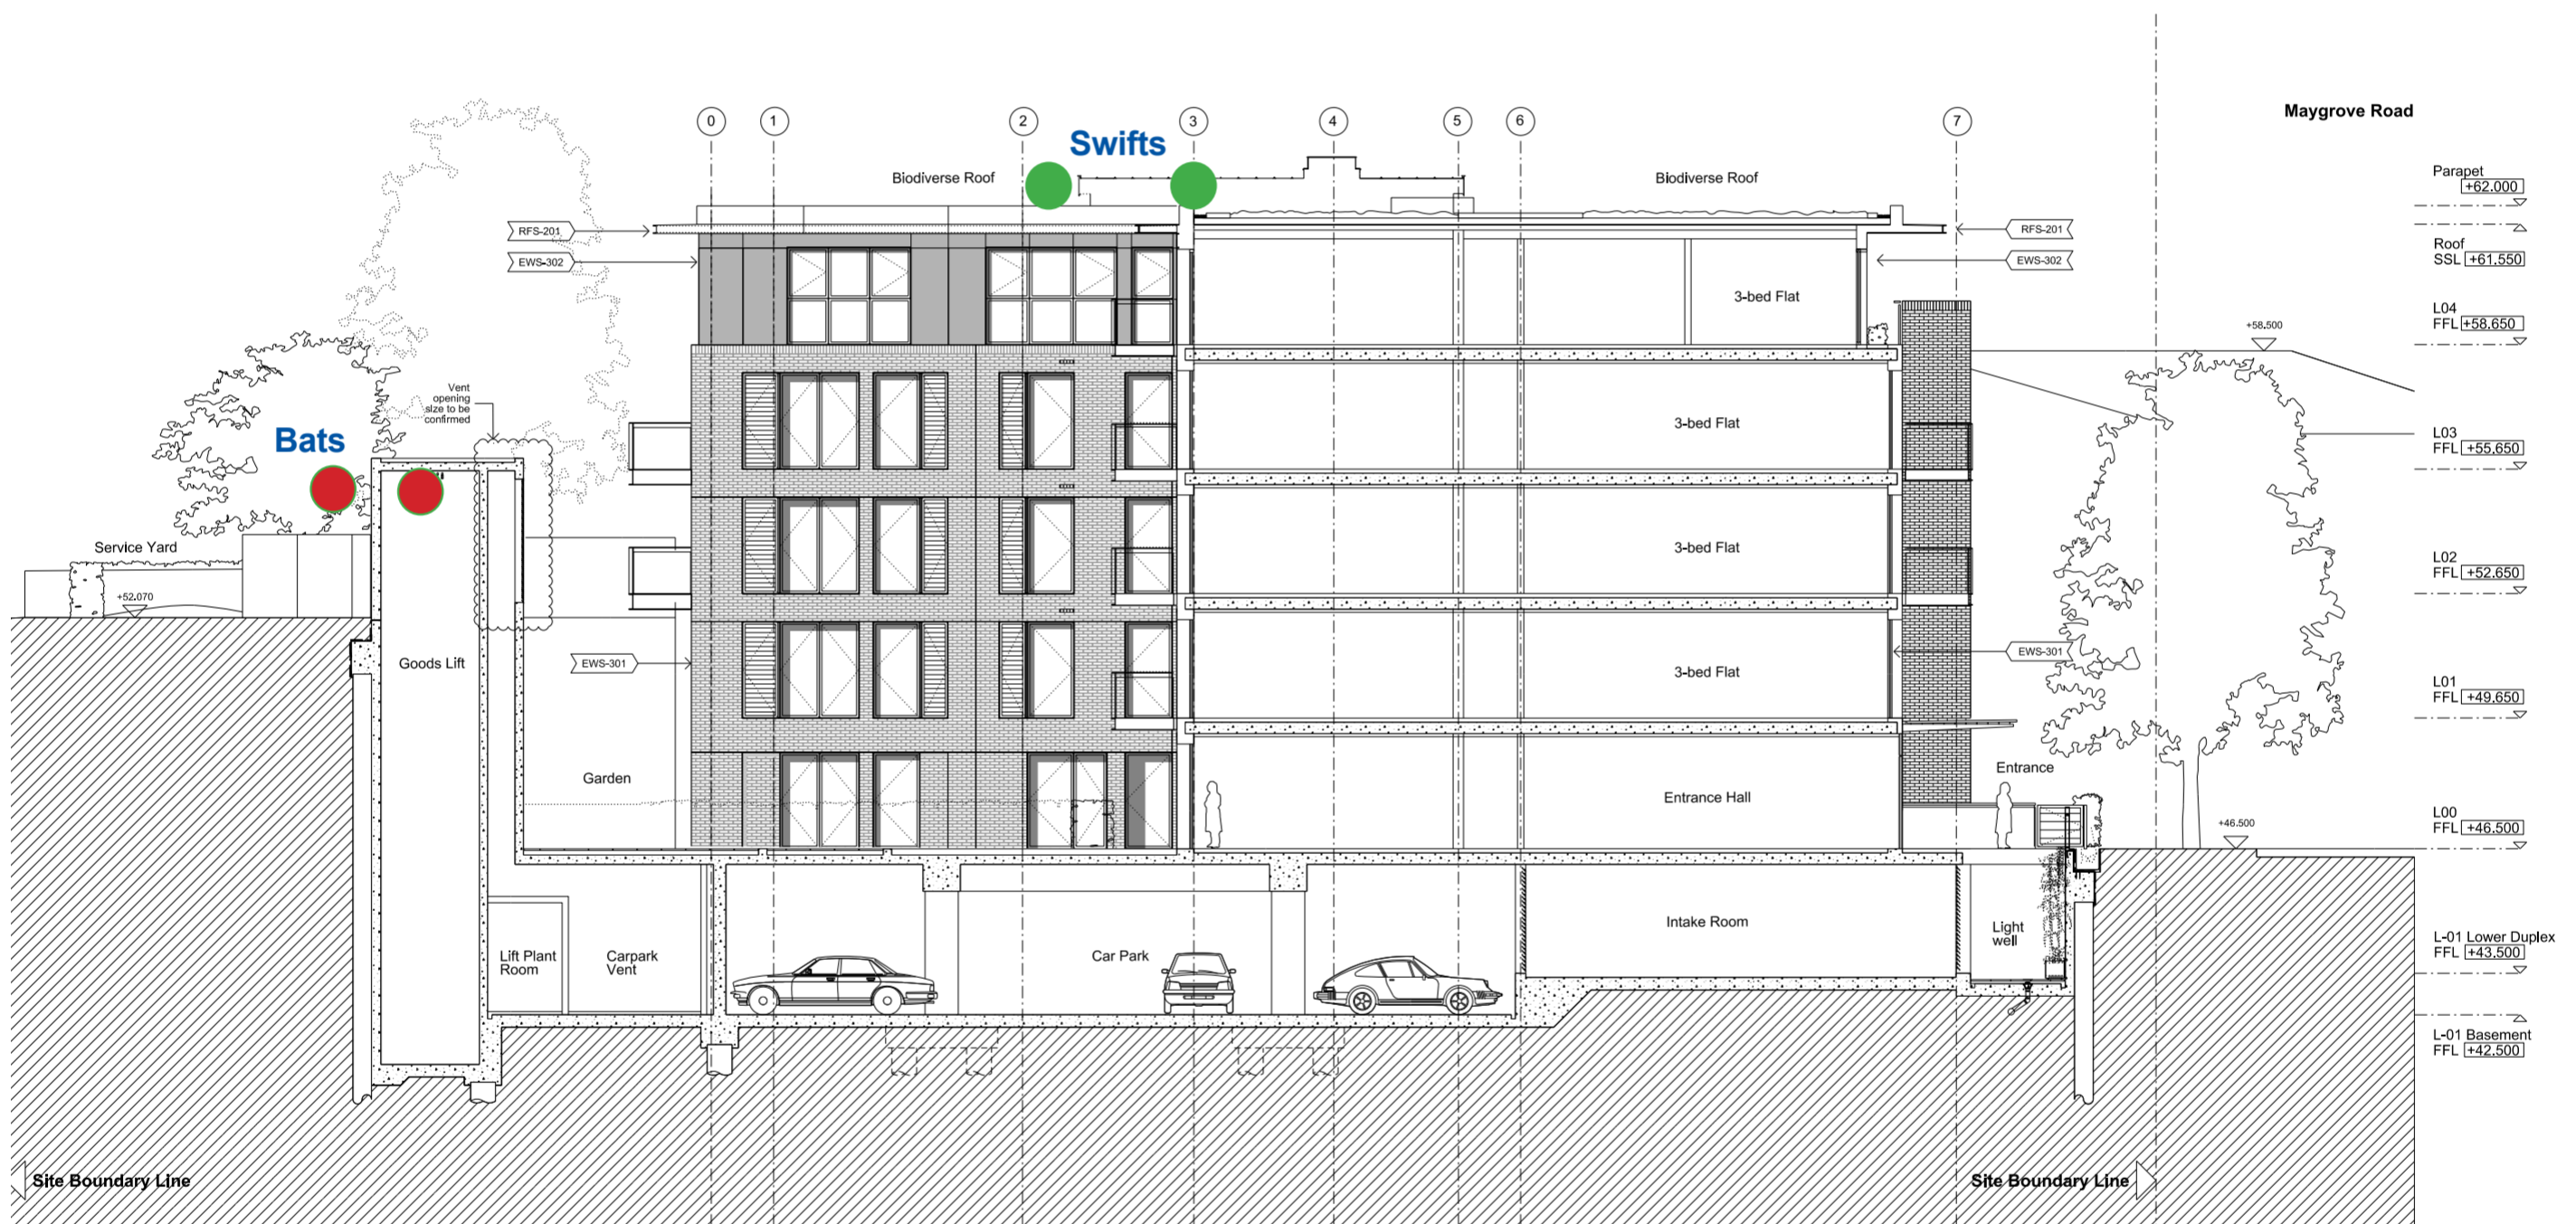

Cross-section showing proposed sites for nesting boxes



● Proposed nesting box for Swallows x 6 no)

● Proposed nesting box for Bats x 2 no. doubles

● Proposed nesting box for Swifts x 2 no triples