





Ground Floor Plan showing location of proposed railings

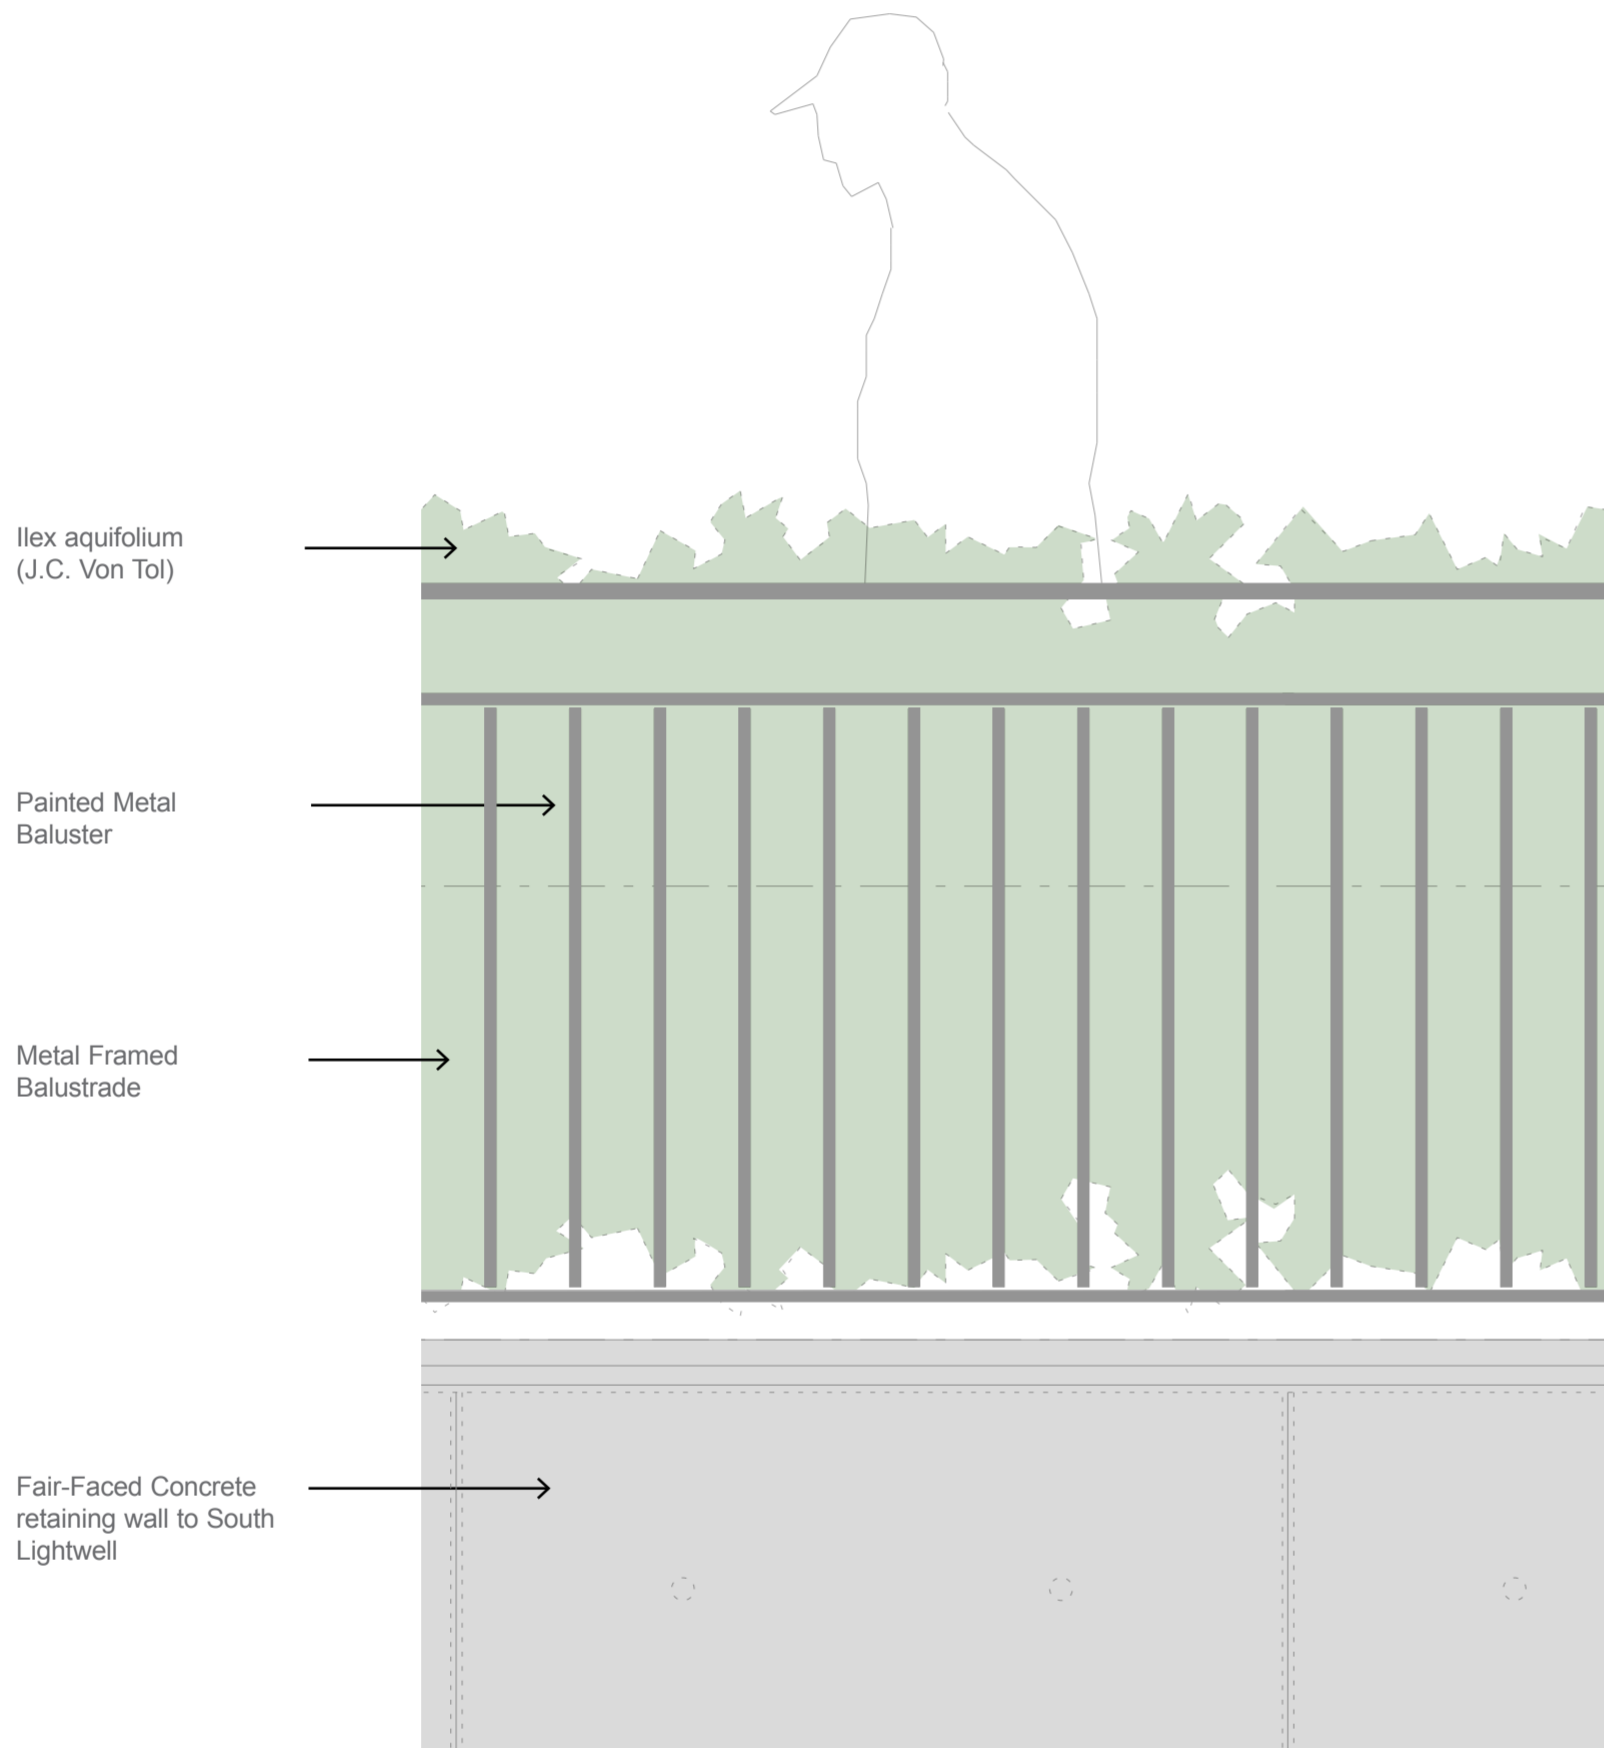

1:10 Elevation Detail of Railings from lightwell side

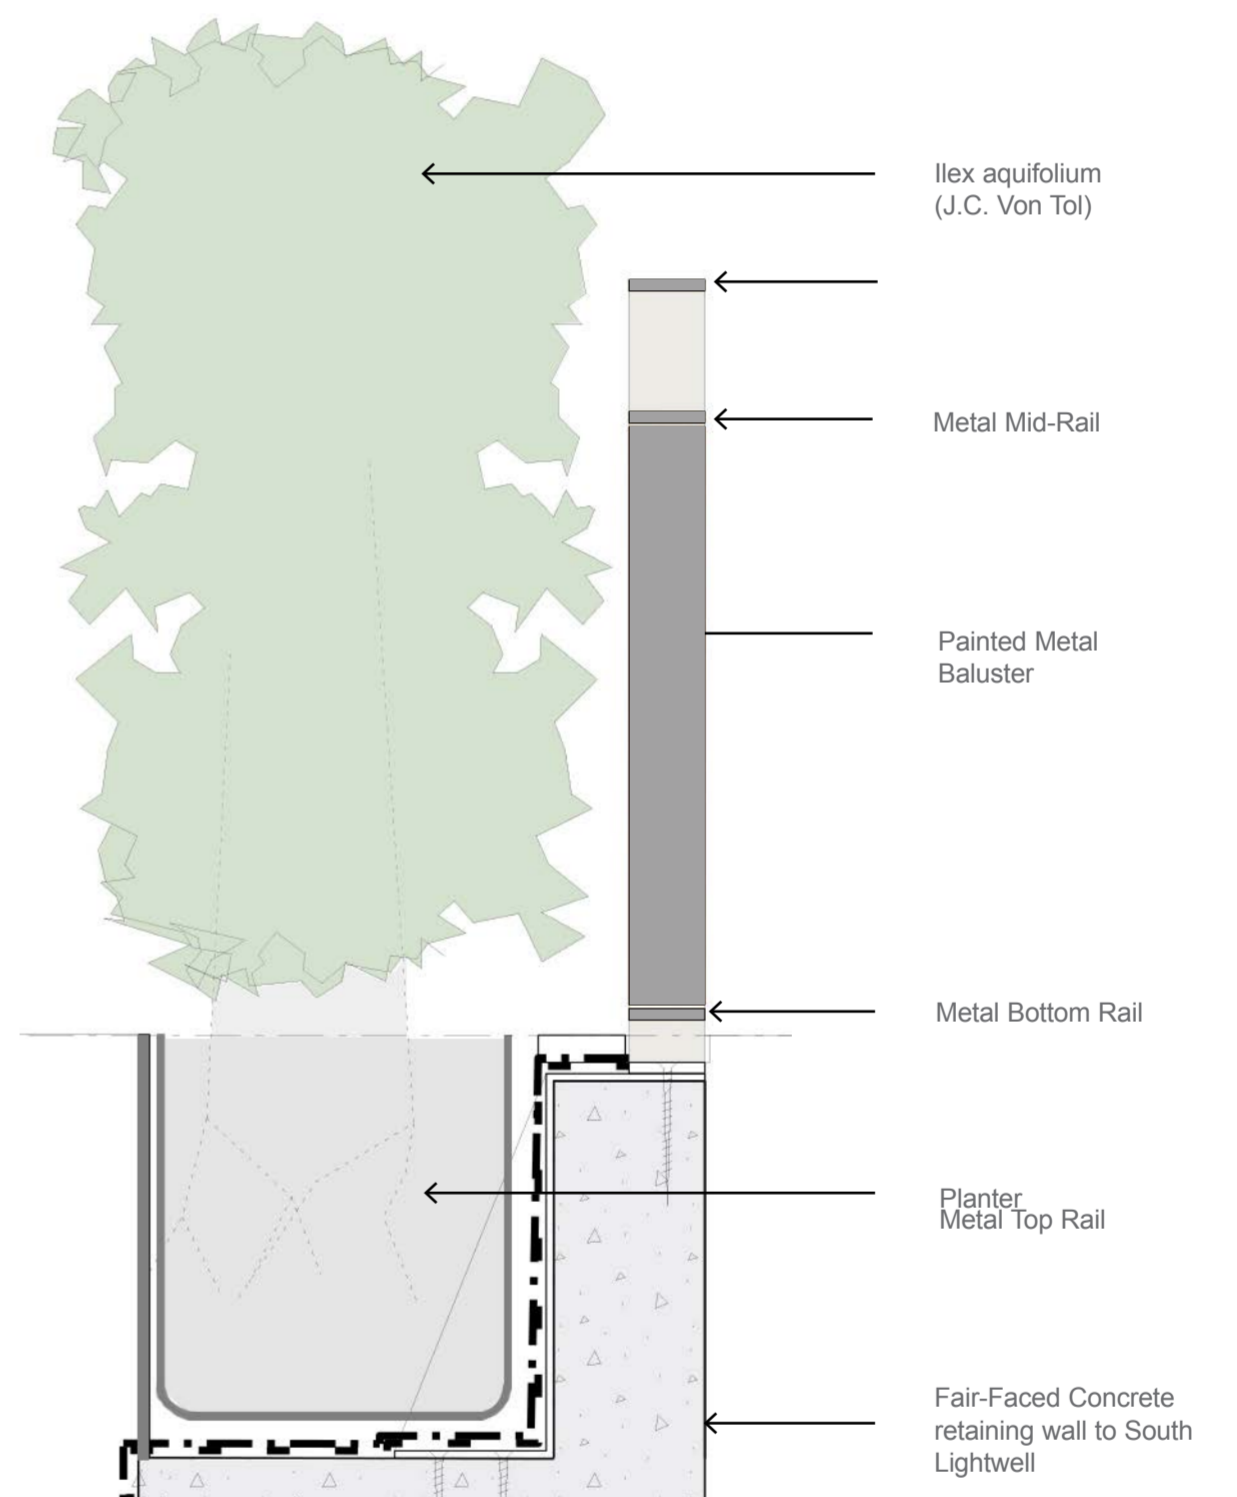

1:10 Section Detail of Railings



Similar Railings used at our project Henrietta Barnet School in Hampstead Garden Suburb,