





First Floor
 Typical locations of glazed balcony balustrading




Penthouse
 Typical locations of glazed balcony balustrading
 Typical locations of terrace level brick parapet

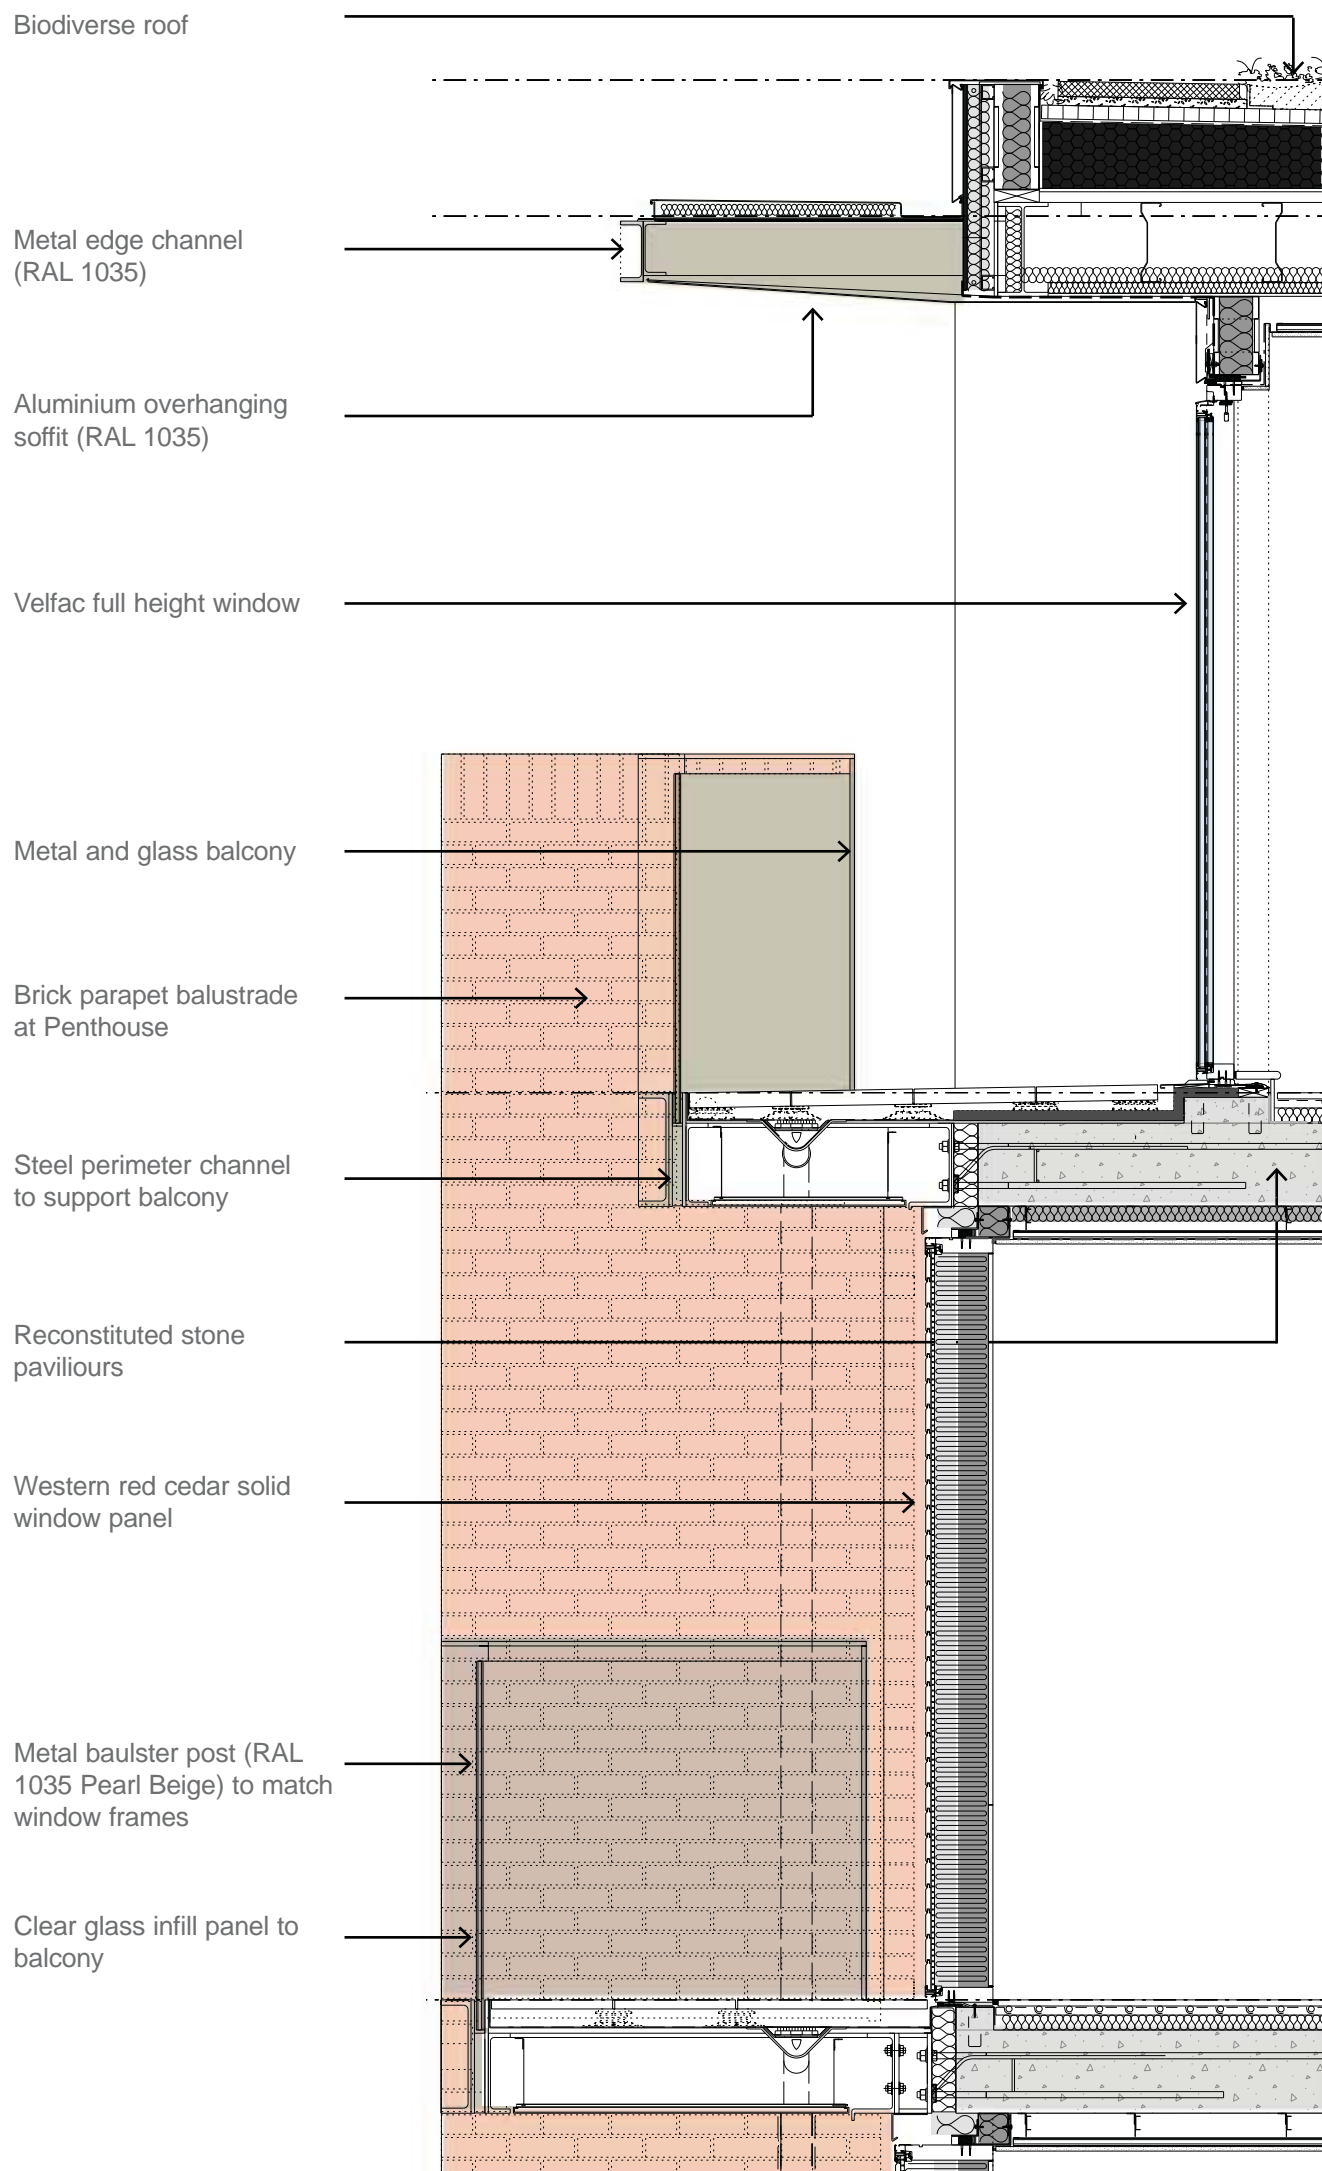

1:25 Section Detail

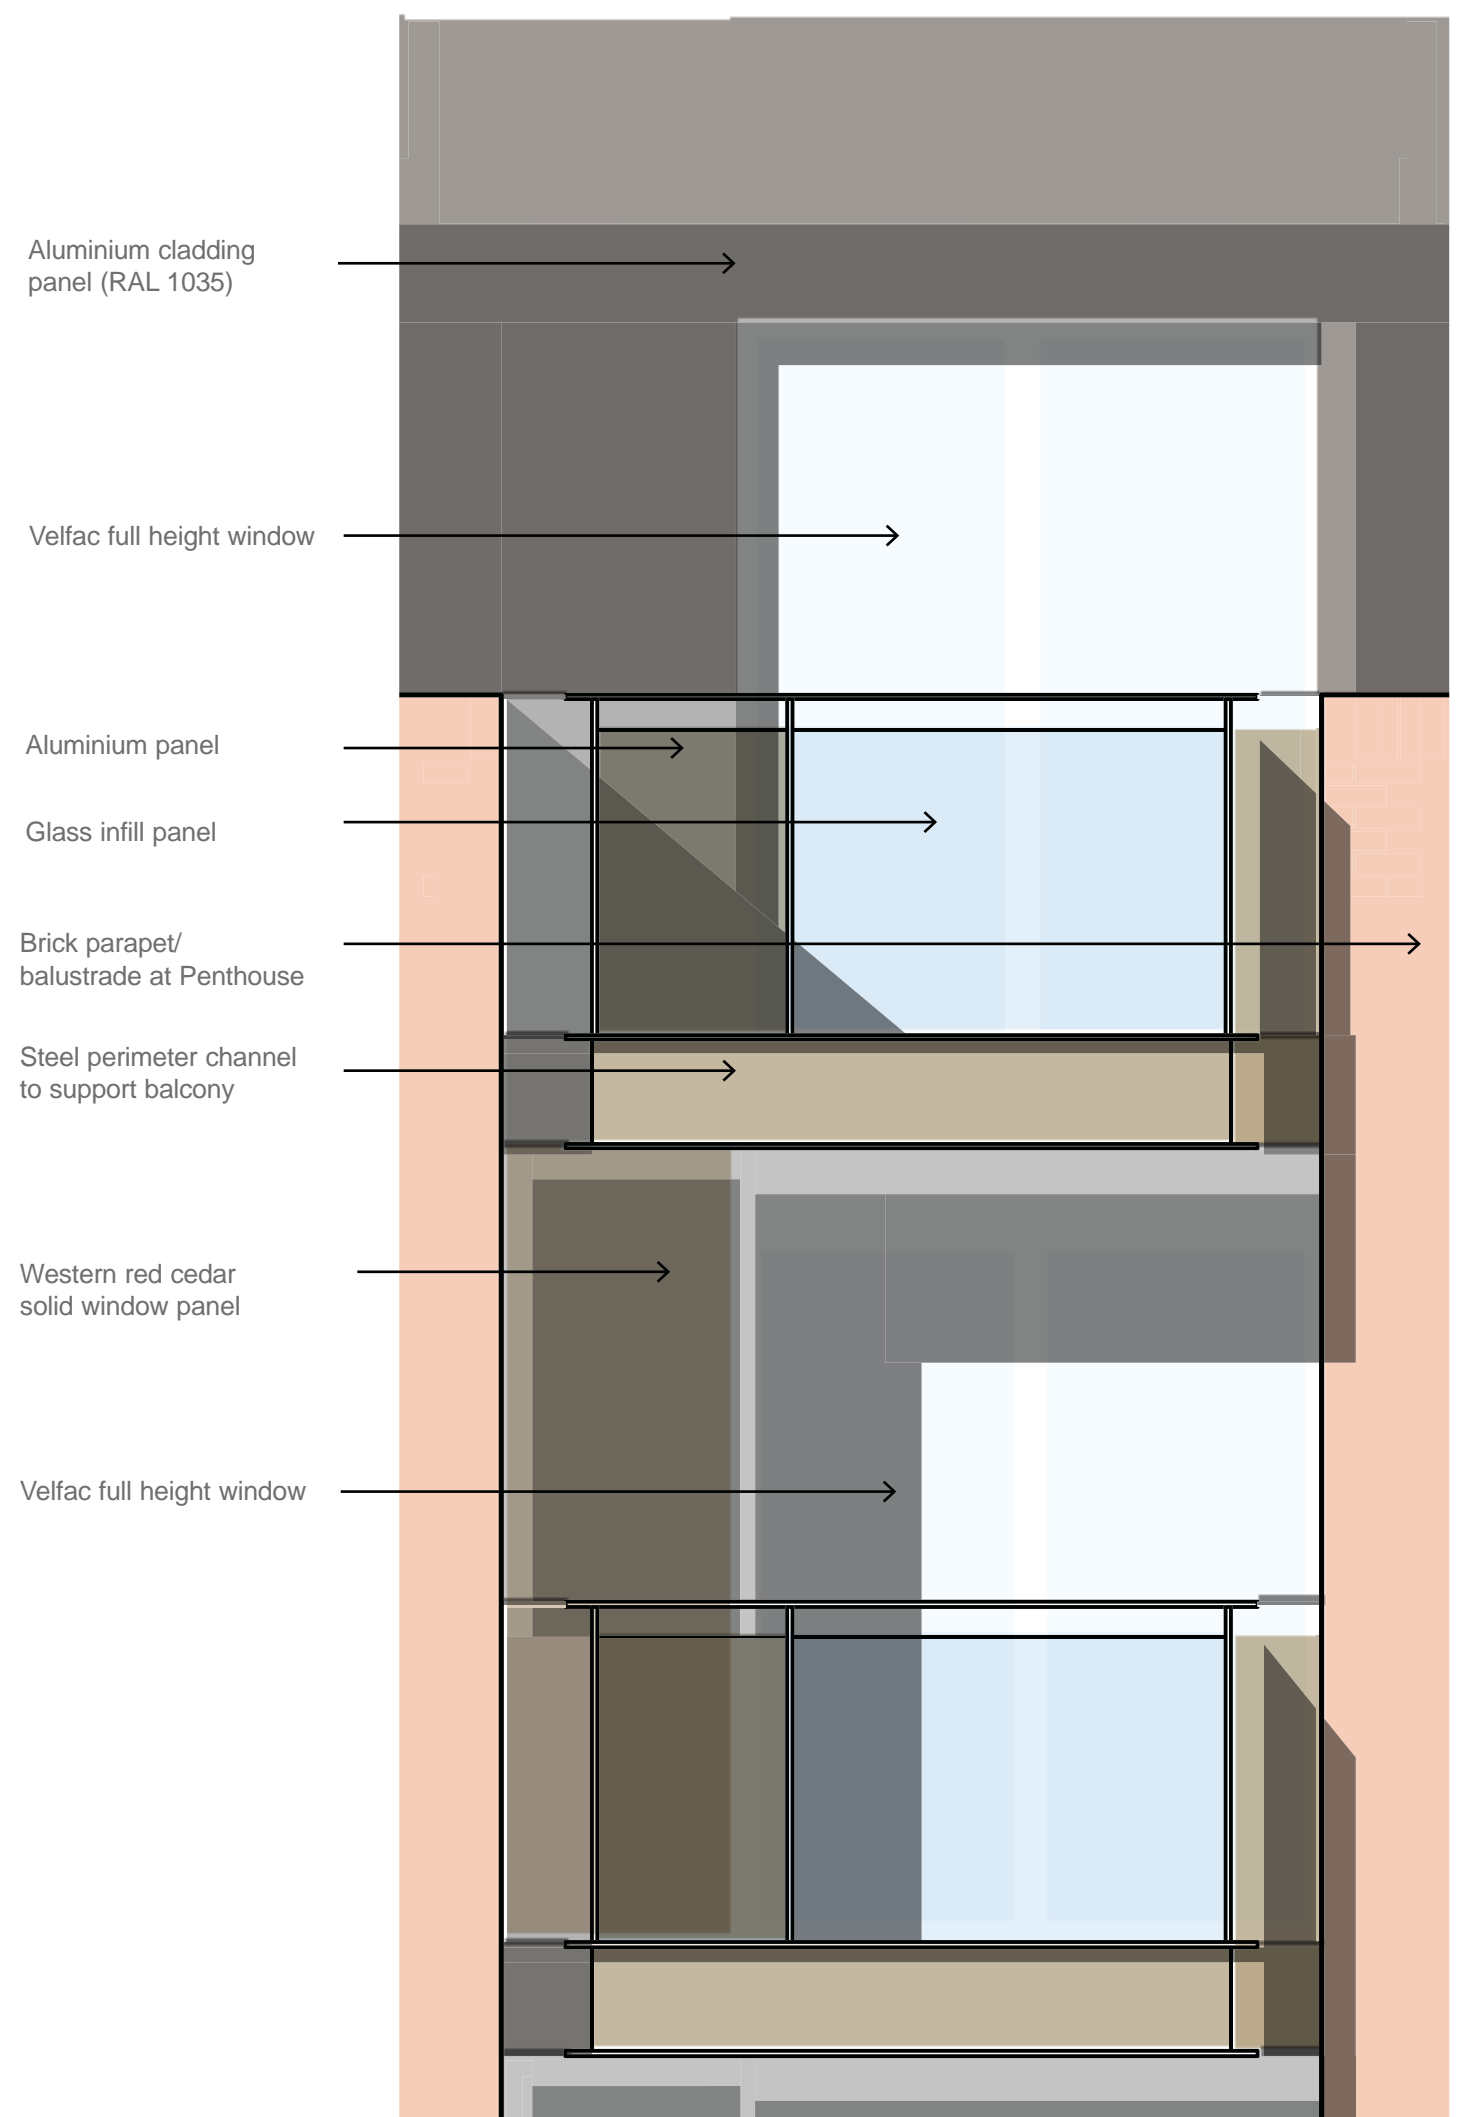

1:25 Elevation Detail

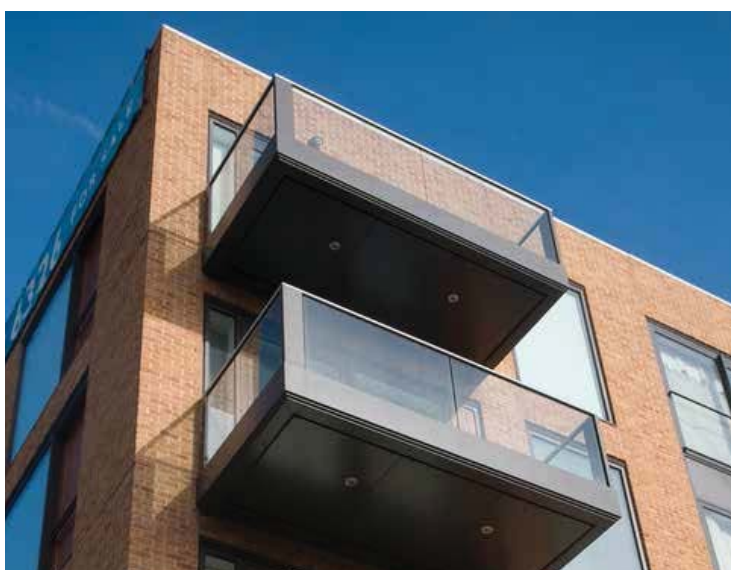

Projecting balconies at Grosvenor Waterside, Allies & Morrison