



A. No 9

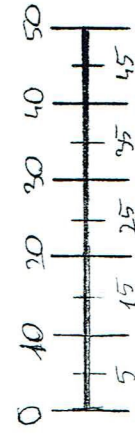

Client LAVENDER COTTAGE VALE OF HEALTH NW3 1A2	Job Title [Illegible]	Scale 1:100	Date 26/07/2015
---	--------------------------	----------------	--------------------

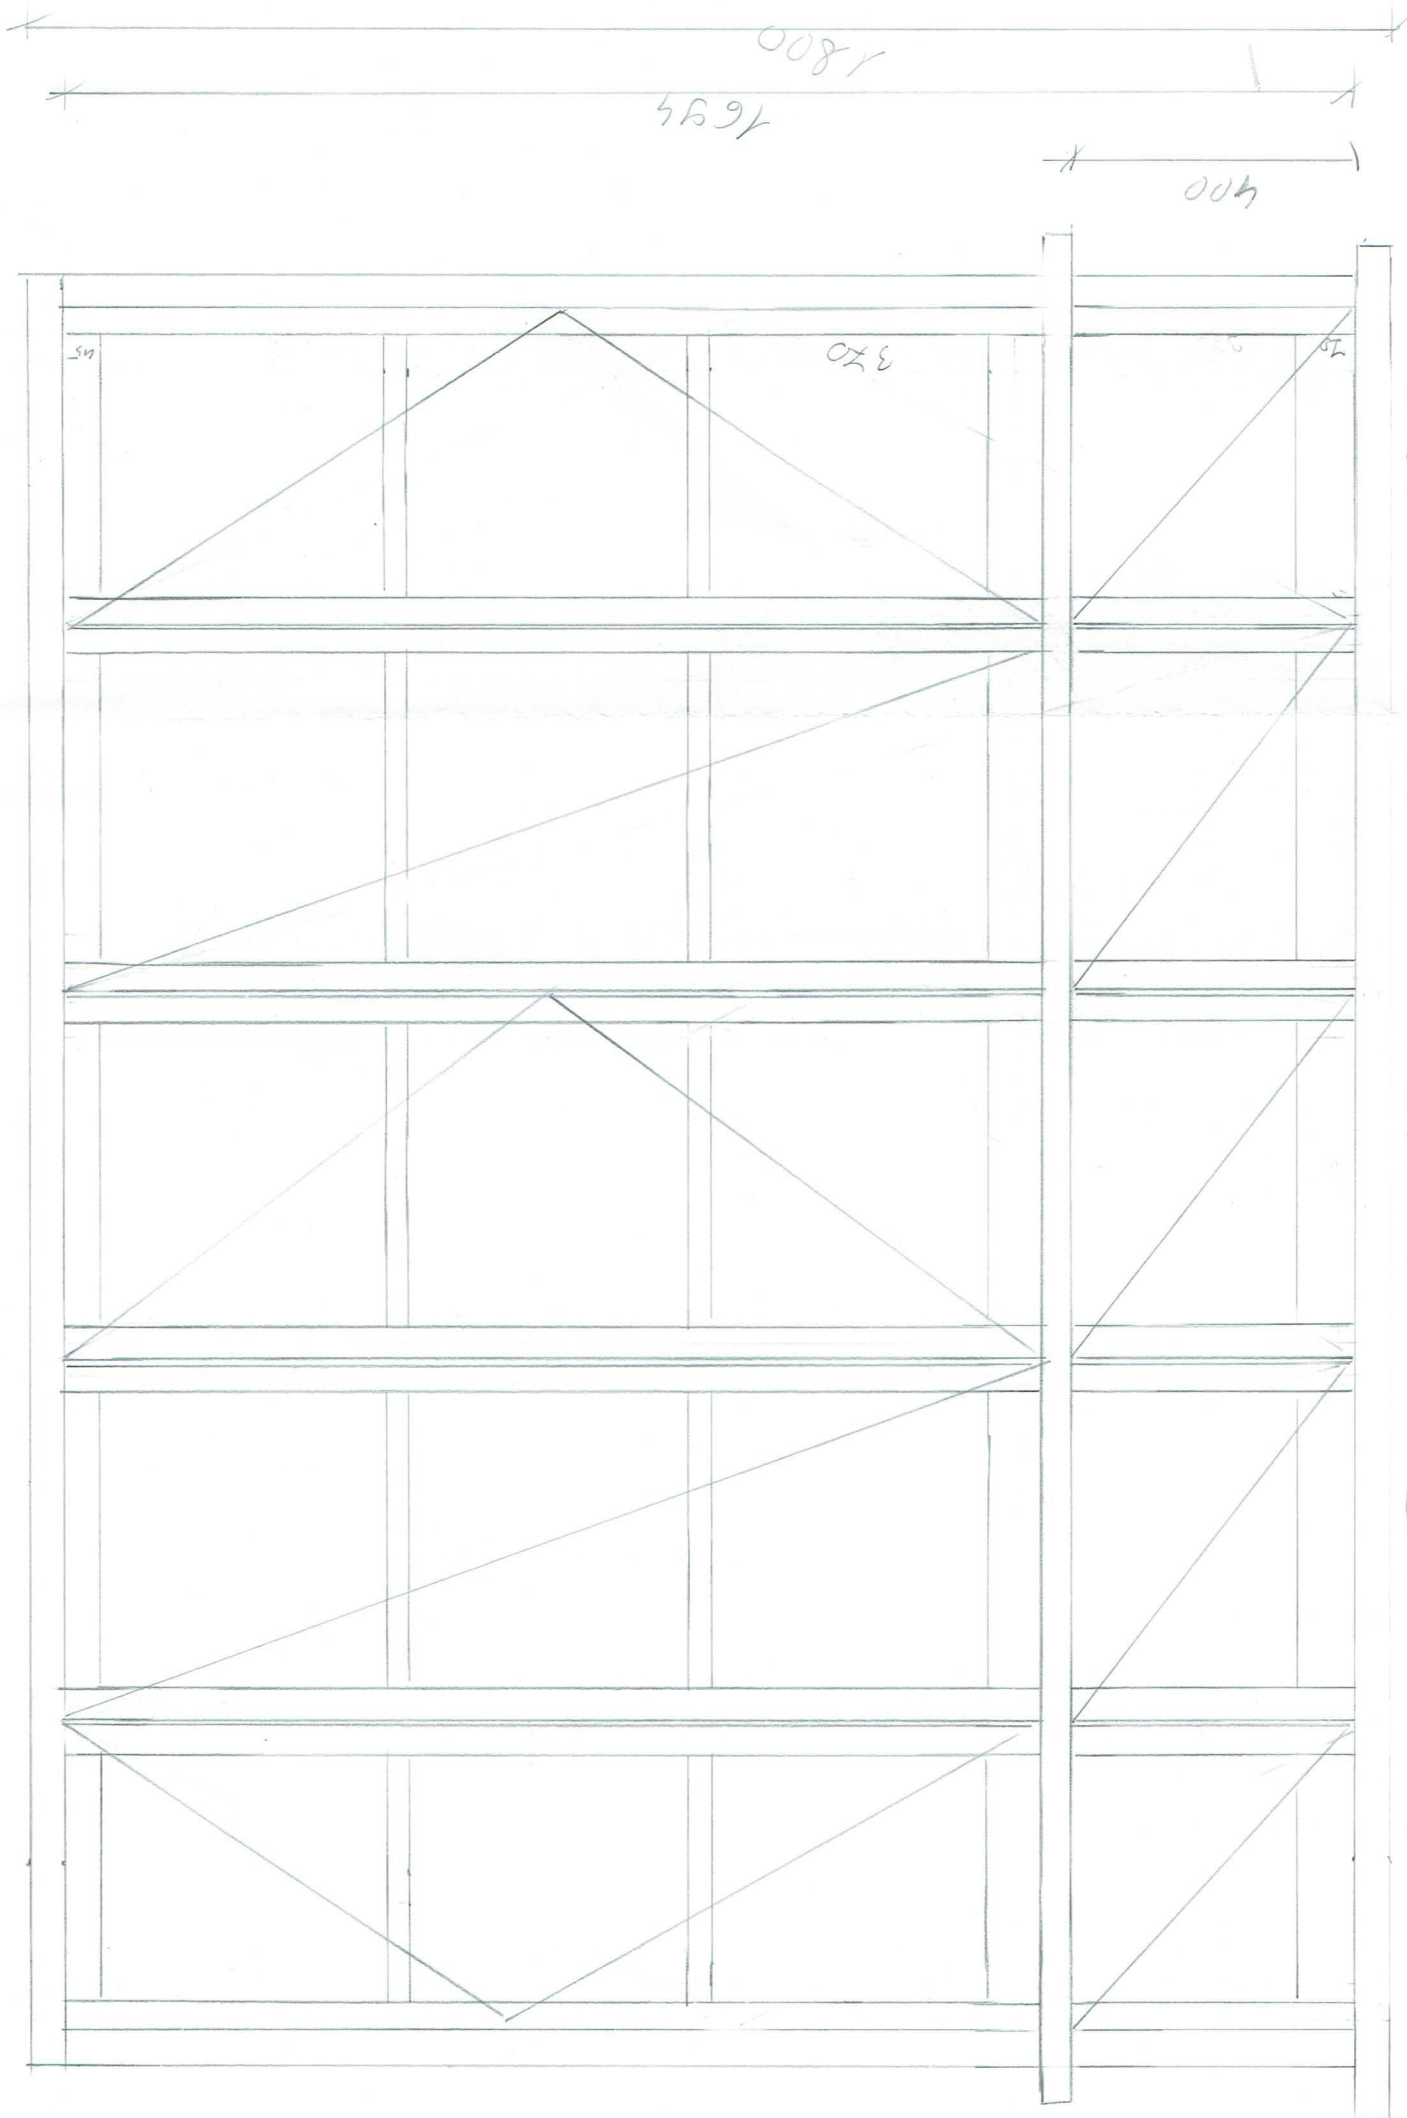