



Parkway (no furniture)

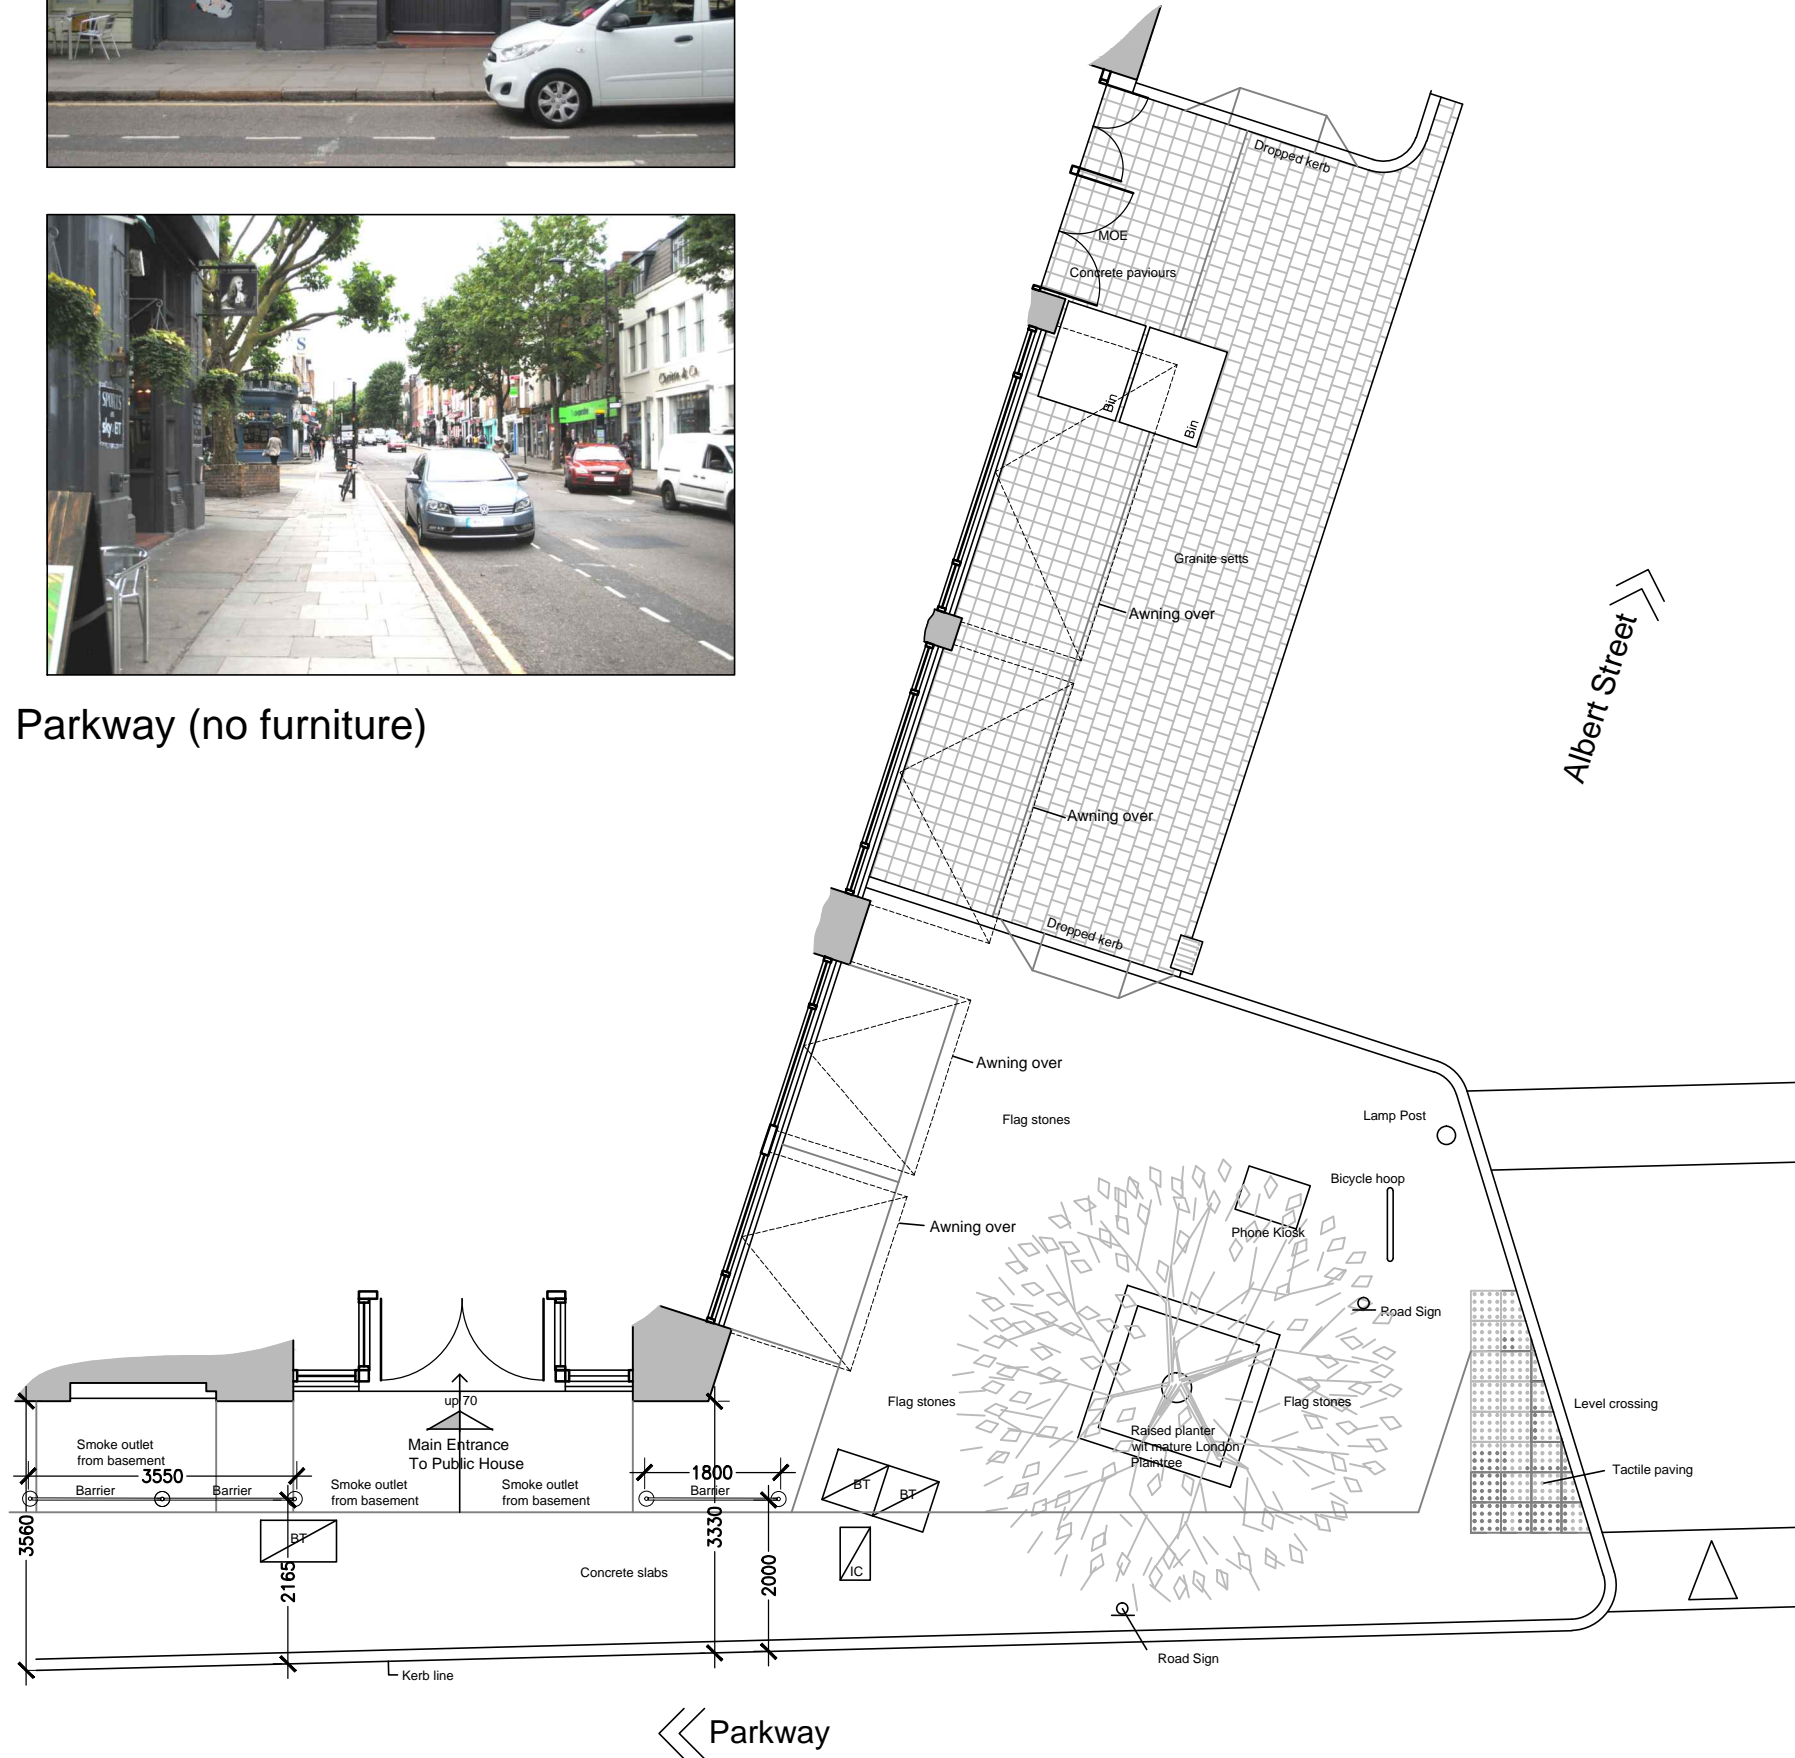

Albert Street



Barrier Style

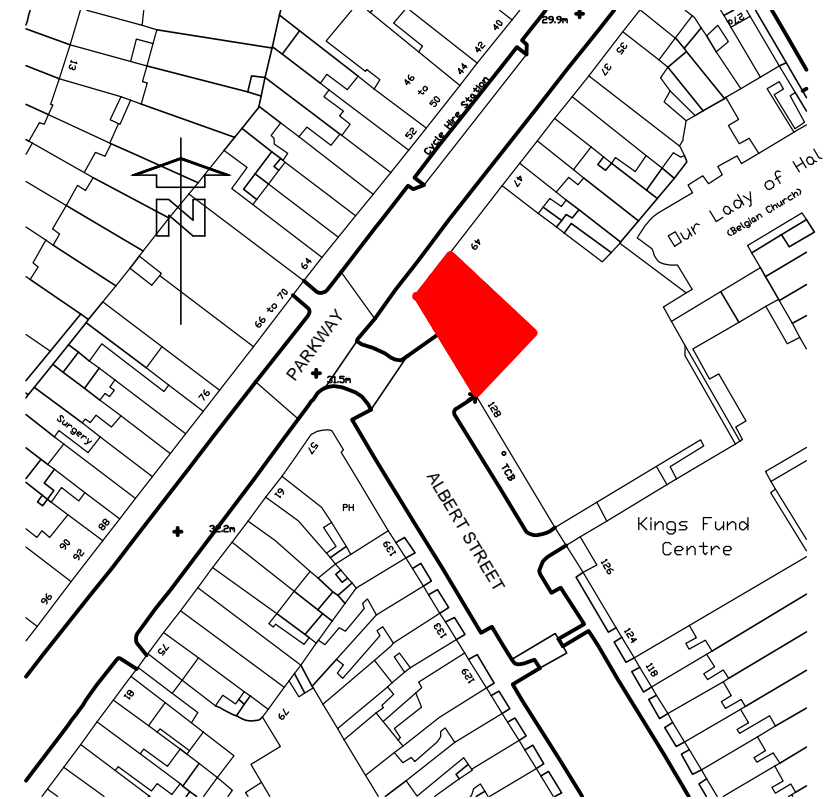

Location Plan 1:1250

Date 07.07.15

Scale: 1:100 @A3
 Drawing Number: 2937-80
 Rev:

Project : The Earl Of Camden, 55 Parkway,
 London, NW1 7PN

PembrookDesign

Summit House, Horsecroft Road, The Pinnacles, Harlow, Essex, CM19 8BN
 Tel: 01279 433868, Fax: 01279 433869

NOTE: CONTRACTORS ARE TO CHECK ALL SIZES AND DIMENSIONS BEFORE SETTING OUT ANY SITE OR SHOPWORK ANY ERRORS OR DISCREPANCIES TO BE REPORTED AND RESOLVED BY THE SITE SPECIFIC PROJECT DESIGNER/BUILDER AND RESPECTIVE AGENTS