






1 Obscure glass screen.
Image for material reference only.



2 Lightweight structure to roof access.
Glazing to be low g value to avoid solar heat gain.
Image for reference only.

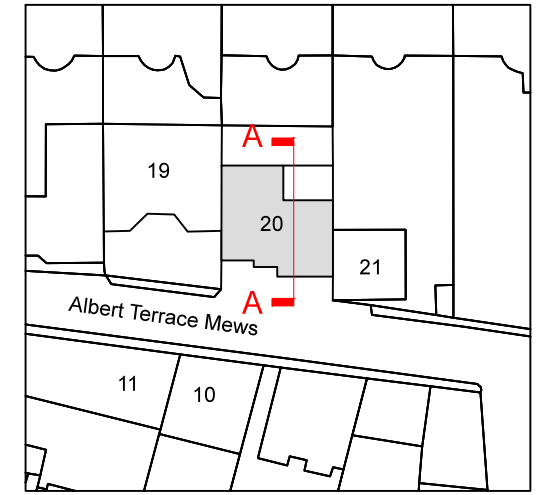

KEY PLAN
nts

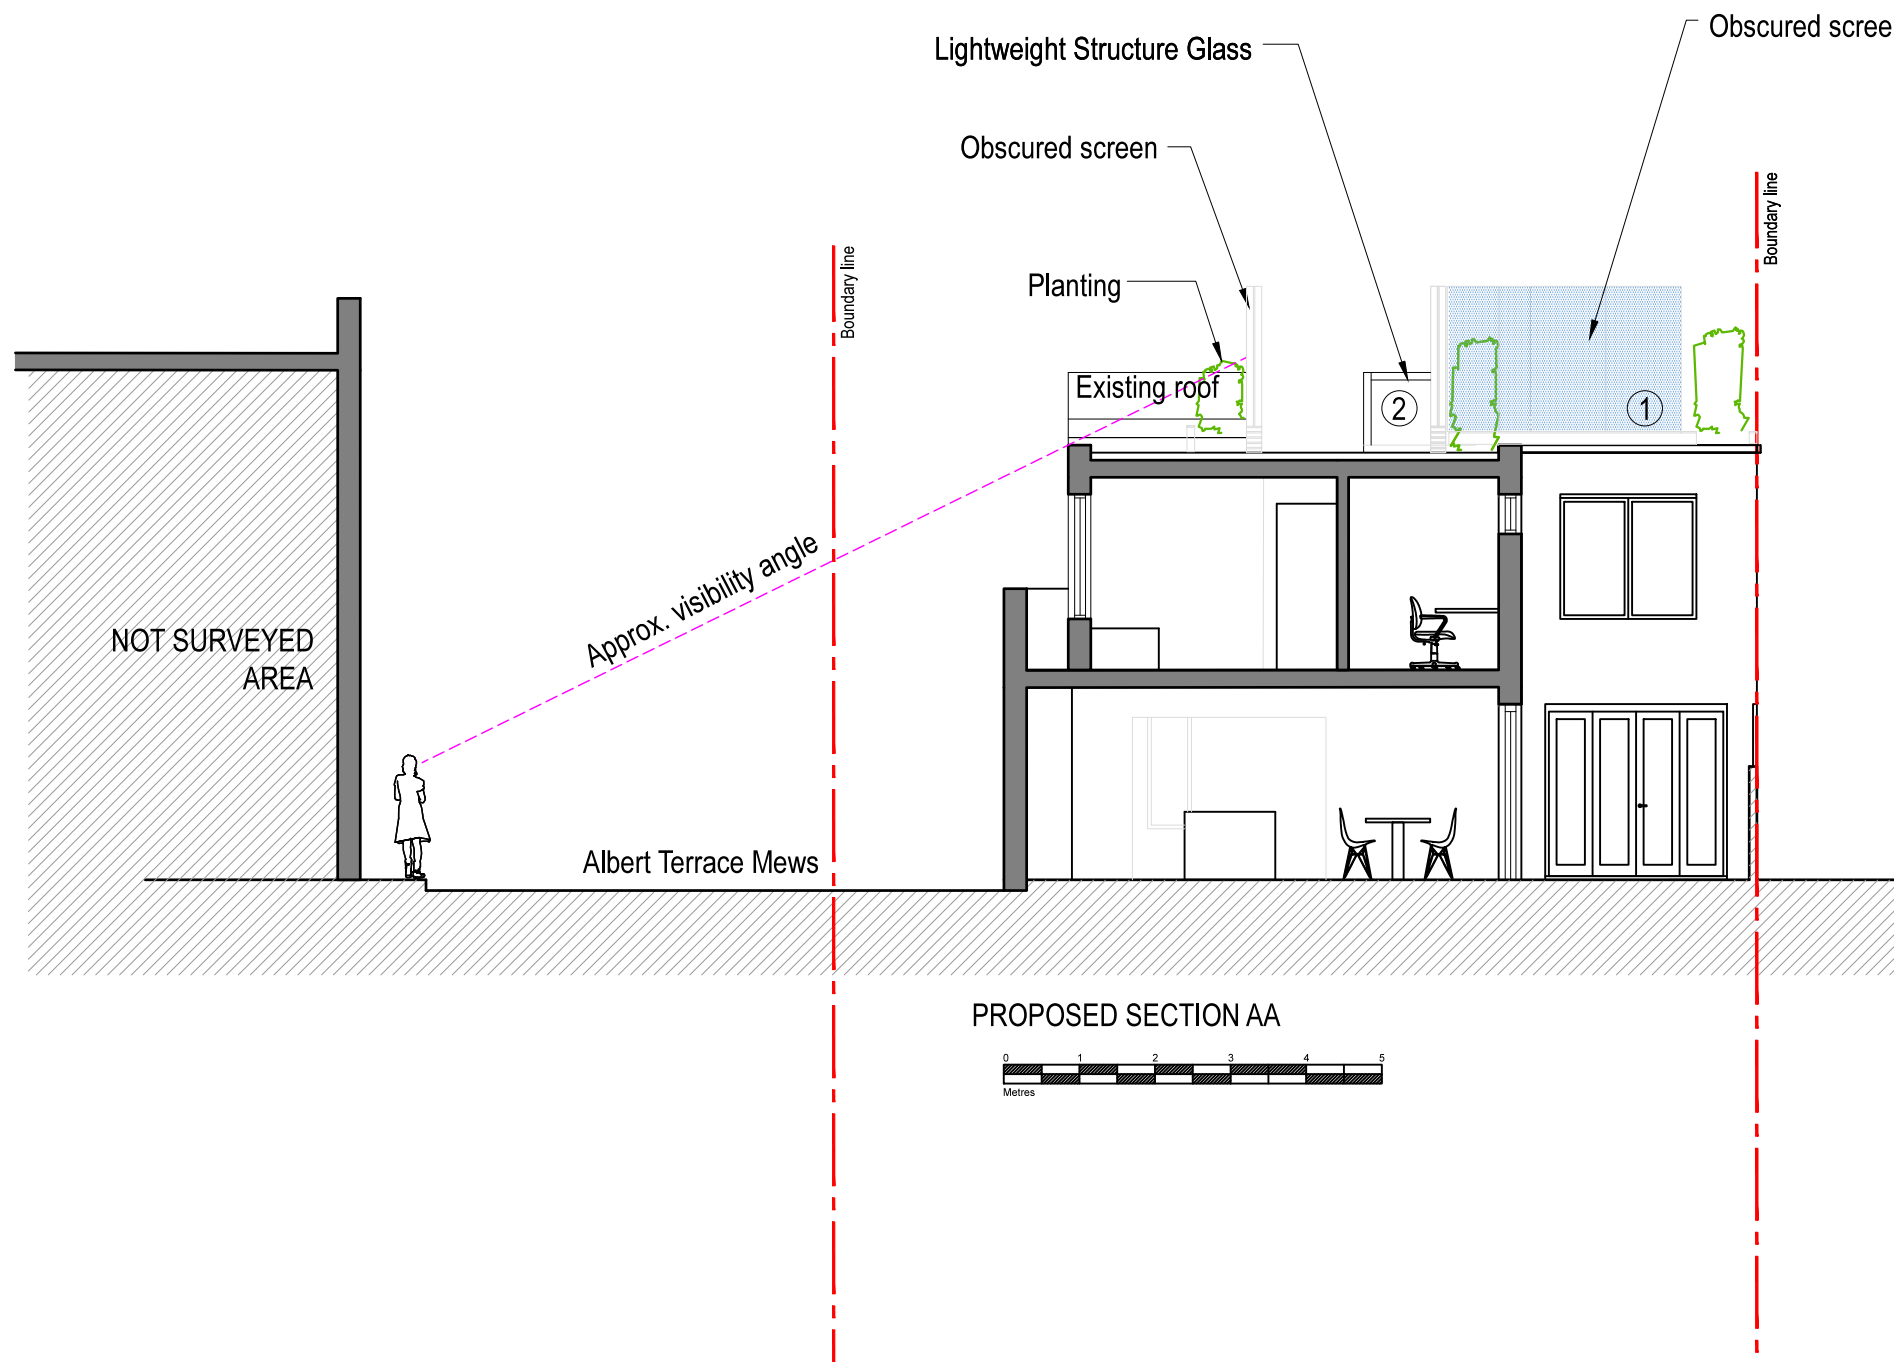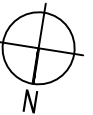

REV	Description	Date
B	PROPOSED SCREEN HEIGHT & POSITION AMENDED	25.07.2015
A	ISSUED FOR PLANNING	20.03.2015

Scale 1:100

Size A3

Drawn by AH

Client
JONATHAN MORLEY

Project
**20 ALBERT TERRACE MEWS,
NW1**

Title
**SECTION AA
AS PROPOSED**

File name 1403-P2-SE-201	Rev B
------------------------------------	-----------------

Status
PLANNING