



- Do not scale this drawing.
- All dimensions and levels to be checked on site.
- Discrepancies to be reported to Richard Mitzman Architects before proceeding.
- If in any doubt about information on this drawing contact Richard Mitzman Architects.

Revisions	
- 31.07.15	Roof Terrace layout & Balustrade detail

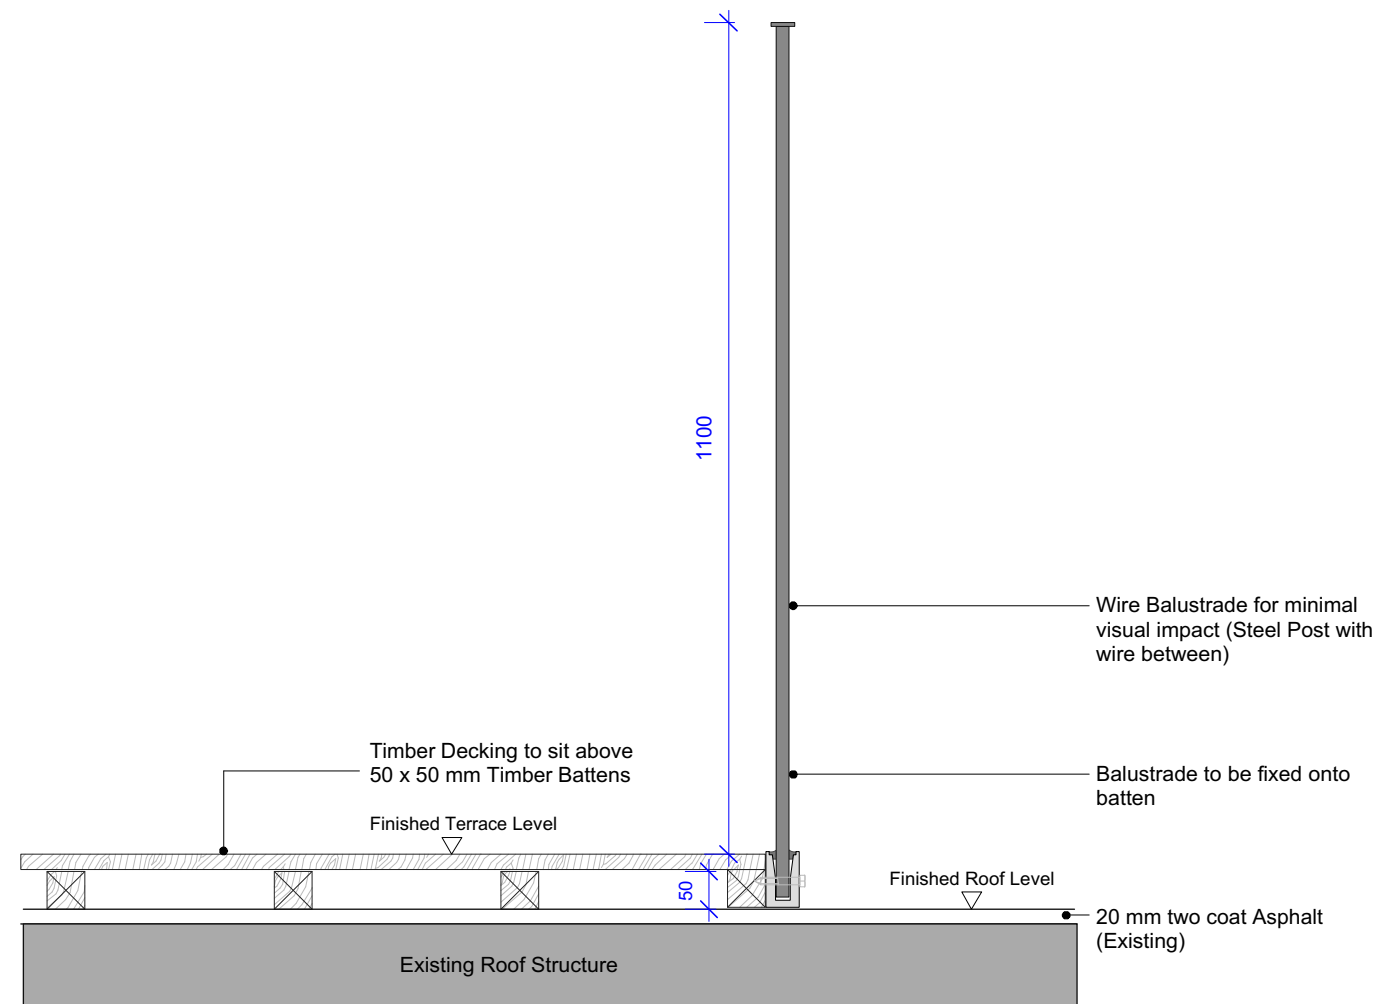

1 Roof Balustrade Detail
 Scale 1:10

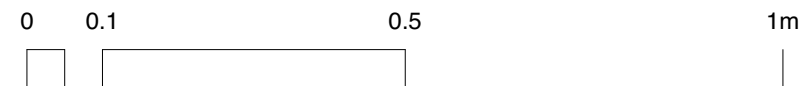

Richard Mitzman architects llp

t: 020 7722 8525 Unit 1 Primrose Mews
 f: 020 7449 0428 Sharpleshall Street
 e: mail@richardmitzman.com London NW1 8YW

client
Cora & Co

project
**52 Cumberland Terrace
 London NW1 4HJ**

drawing title
Roof Balustrade Detail

status
PLANNING

scale drawn by
 1:10 BN

date created file reference
 31.07.15 239-100-Bldg

drawing no. revision
 239-DWG-106-RF