



© This drawing is the property of Richard Mitzman Architects  
No disclosure or copy of it may be made without the written permission of Richard Mitzman Architects.

- Do not scale this drawing.  
- All dimensions and levels to be checked on site.  
- Discrepancies to be reported to Richard Mitzman Architects before proceeding.  
- If in any doubt about information on this drawing contact Richard Mitzman Architects.

Revisions		
-	15.05.15	PLANNING SUBMISSION
A	31.07.15	Roof Balustrade added to drawing

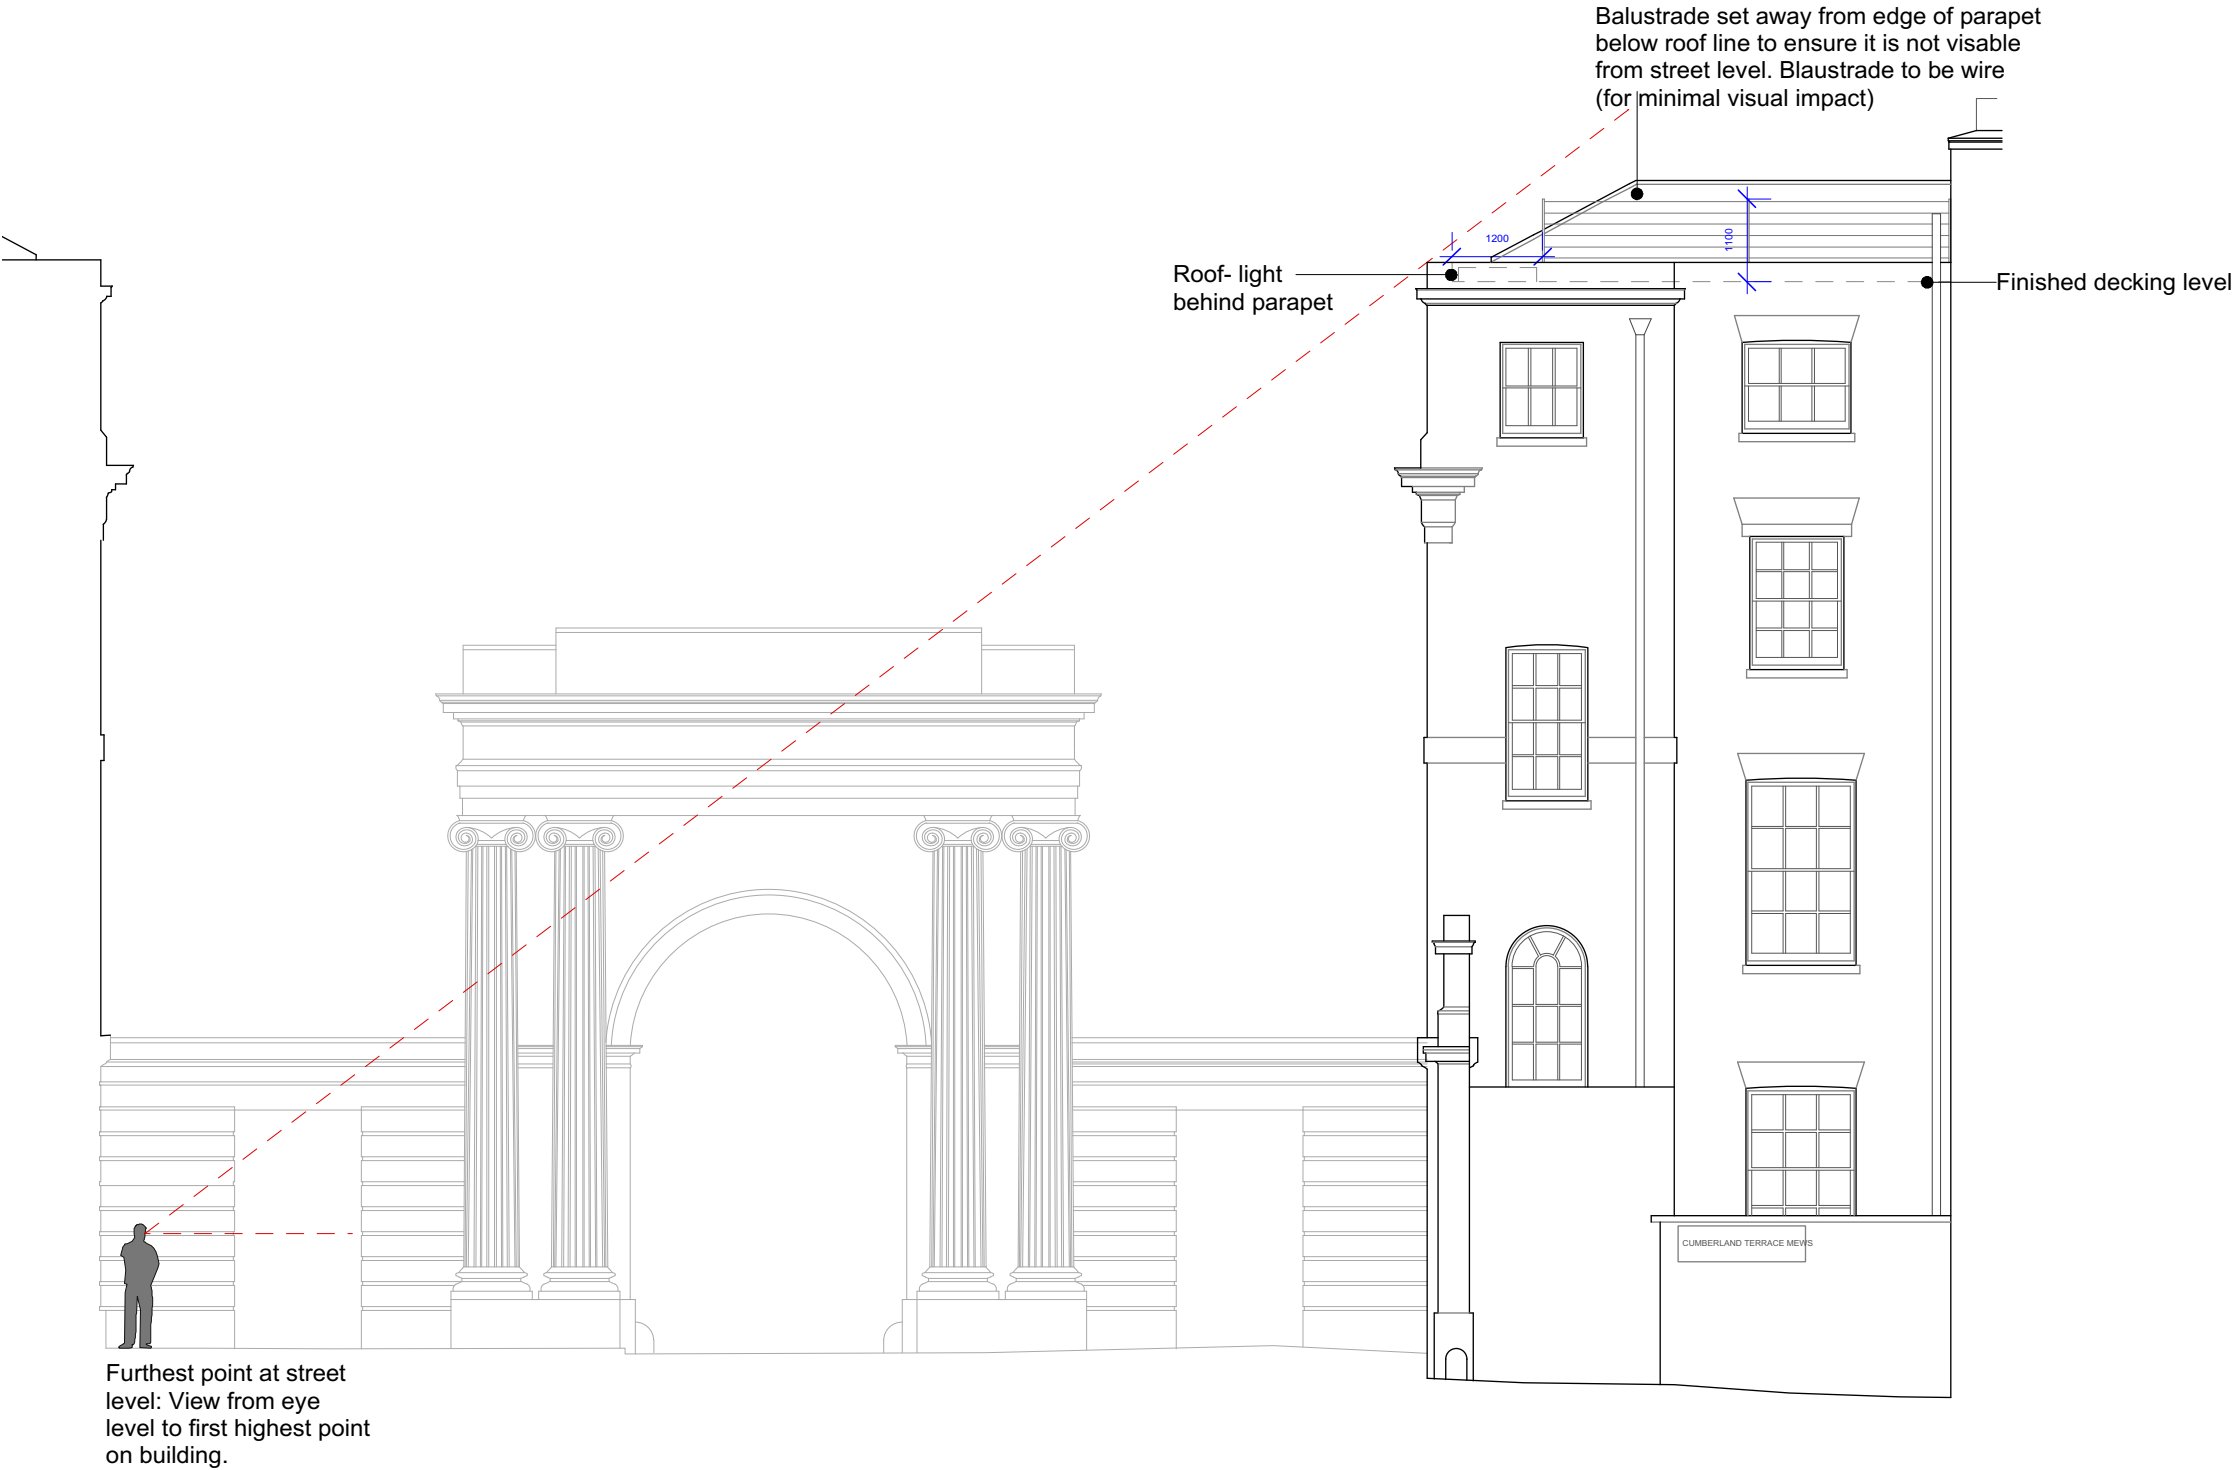

*Datum: 33.00m.*  
*Elevation 3.*

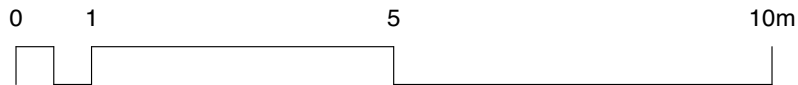

**Richard Mitzman architects llp**

t: 020 7722 8525  
f: 020 7449 0428  
e: mail@richardmitzman.com

Unit 1 Primrose Mews  
Sharpleshall Street  
London NW1 8YW

client  
**Cora & Co**

project  
**52 Cumberland Terrace  
London NW1 4HJ**

drawing title  
**Proposed Elevation 03**

status  
**PLANNING**

scale  
**1:100**

drawn by  
**BN**

date created  
**20.01.15**

file reference  
**239-100-Bldg**

drawing no.  
**239-DWG-119-03**

revision  
**A**