


ITEM 1: 4no. RECOVER EXISTING FIXED AWNINGS
Recover existing awnings with new canvas and screen printed with RAL 1015 lettering
Sizes to be confirmed

2no. FRONT ELEVATION AWNINGS



2no. AWNING AGAINST BUILDING

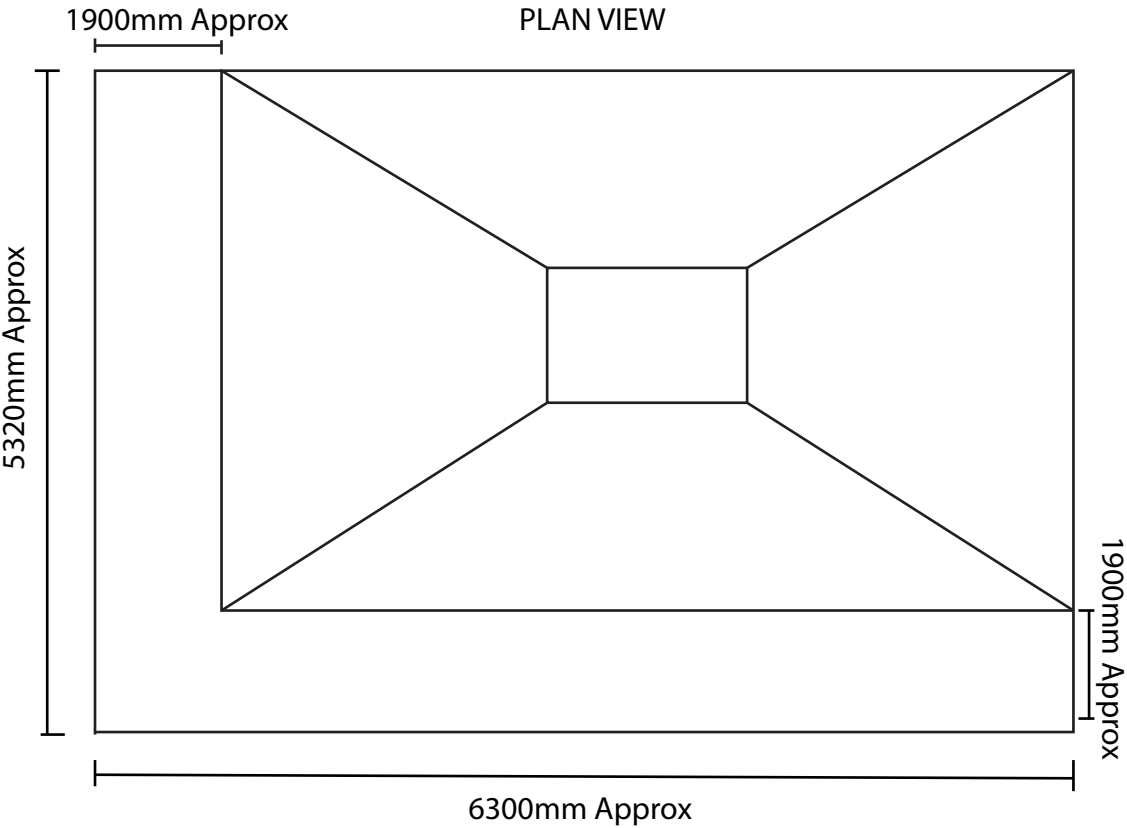

ITEM 2: 1no.ELEVATION ON CLOCK TOWER
Fascia letters to be individually cut, 10mm thick perspex finished in RAL 3003.

CAFÉ
ROUGE

FASCIA SIZE: 836mm x 428mm approx

SIGNAGE COLOUR SCHEME

- RAL 3003
- RAL 1015
- RAL 1037
- RAL 1034

EXISTING



CAFE ROUGE HIGHGATE
6-7 South Grove, Highgate, London N6 6BP
FIRST ISSUE: 02 07 2015

SIGNAGE COLOUR SCHEME

- RAL 3003
- RAL 1015
- RAL 1037
- RAL 1034

Epsilon House,
West Road,
Masterlord Office Village,
Ransomes Europark,
Ipswich IP3 9FJ
t : +44 (0)1473 276 152
f : +44(0) 203 356 9127
e : info@spectrumsig.co.uk

PROPOSED



03

CAFE ROUGE HIGHGATE

6-7 South Grove, Highgate, London N6 6BP

FIRST ISSUE: 02 07 2015

SIGNAGE COLOUR SCHEME


- RAL 3003
- RAL 1015
- RAL 1037
- RAL 1034

Epsilon House,
West Road,
Masterlord Office Village,
Ransomes Europark,
Ipswich IP3 9FJ

t : +44 (0)1473 276 152
f : +44(0) 203 356 9127
e : info@spectrumsg.co.uk




EXISTING FRONT ELEVATION
SCALE 1:50

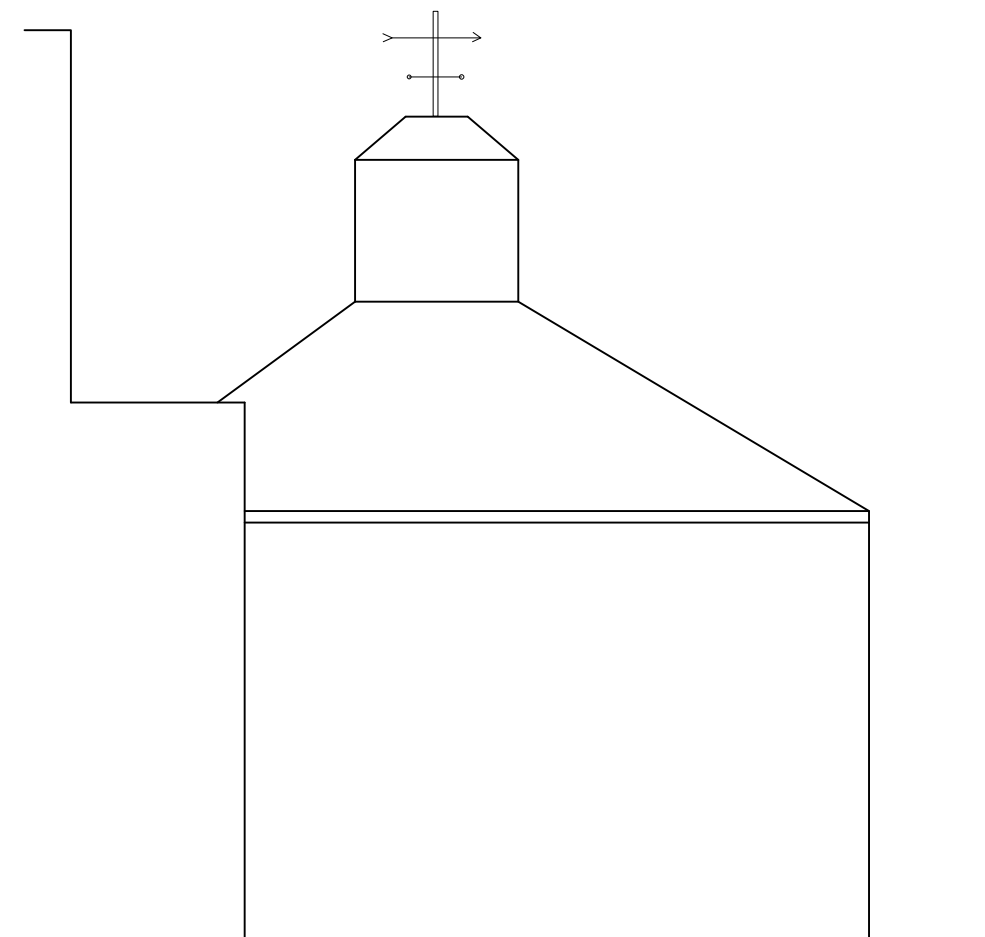


EXISTING PART SIDE ELEVATION
SCALE 1:50

SIGNAGE COLOUR SCHEME

- RAL 3003
- RAL 1015
- RAL 1037
- RAL 1034

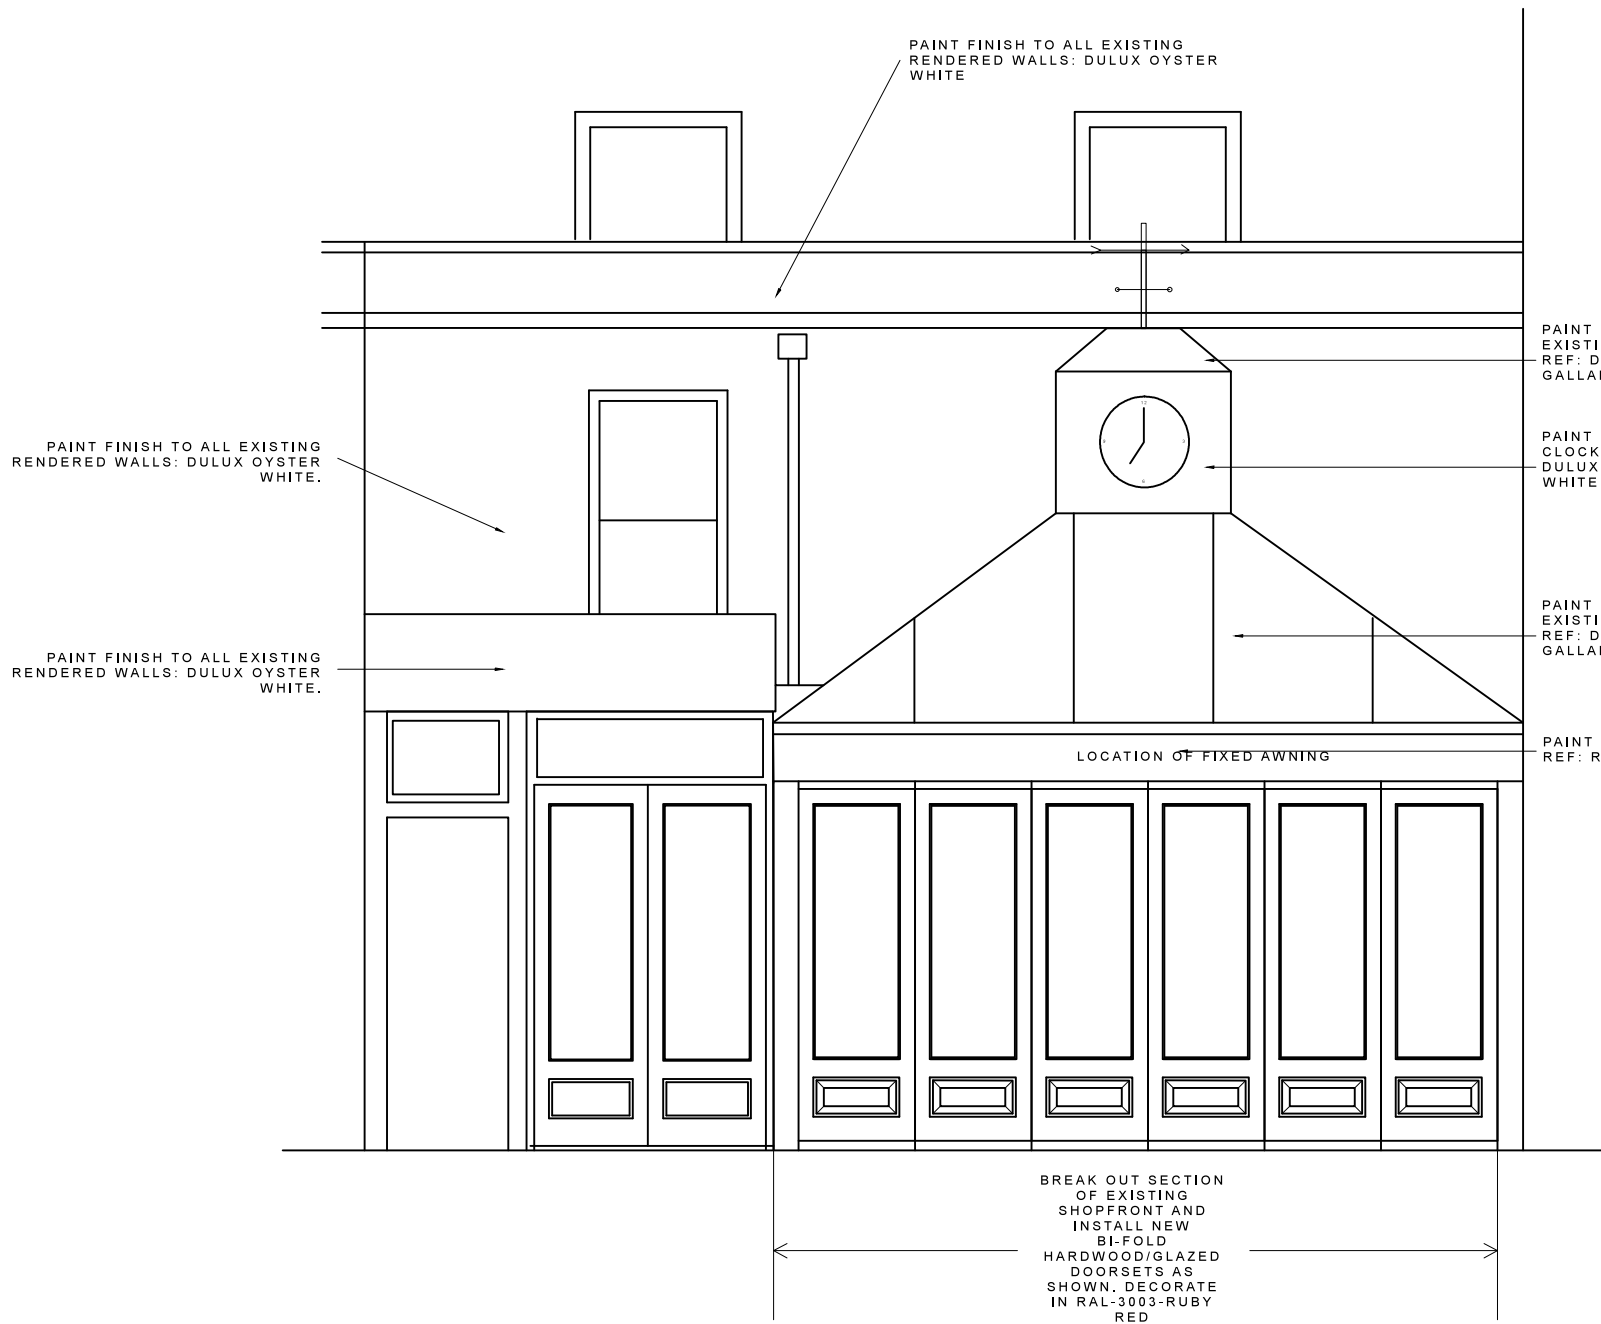

PROPOSED FRONT ELEVATION
SCALE 1:50

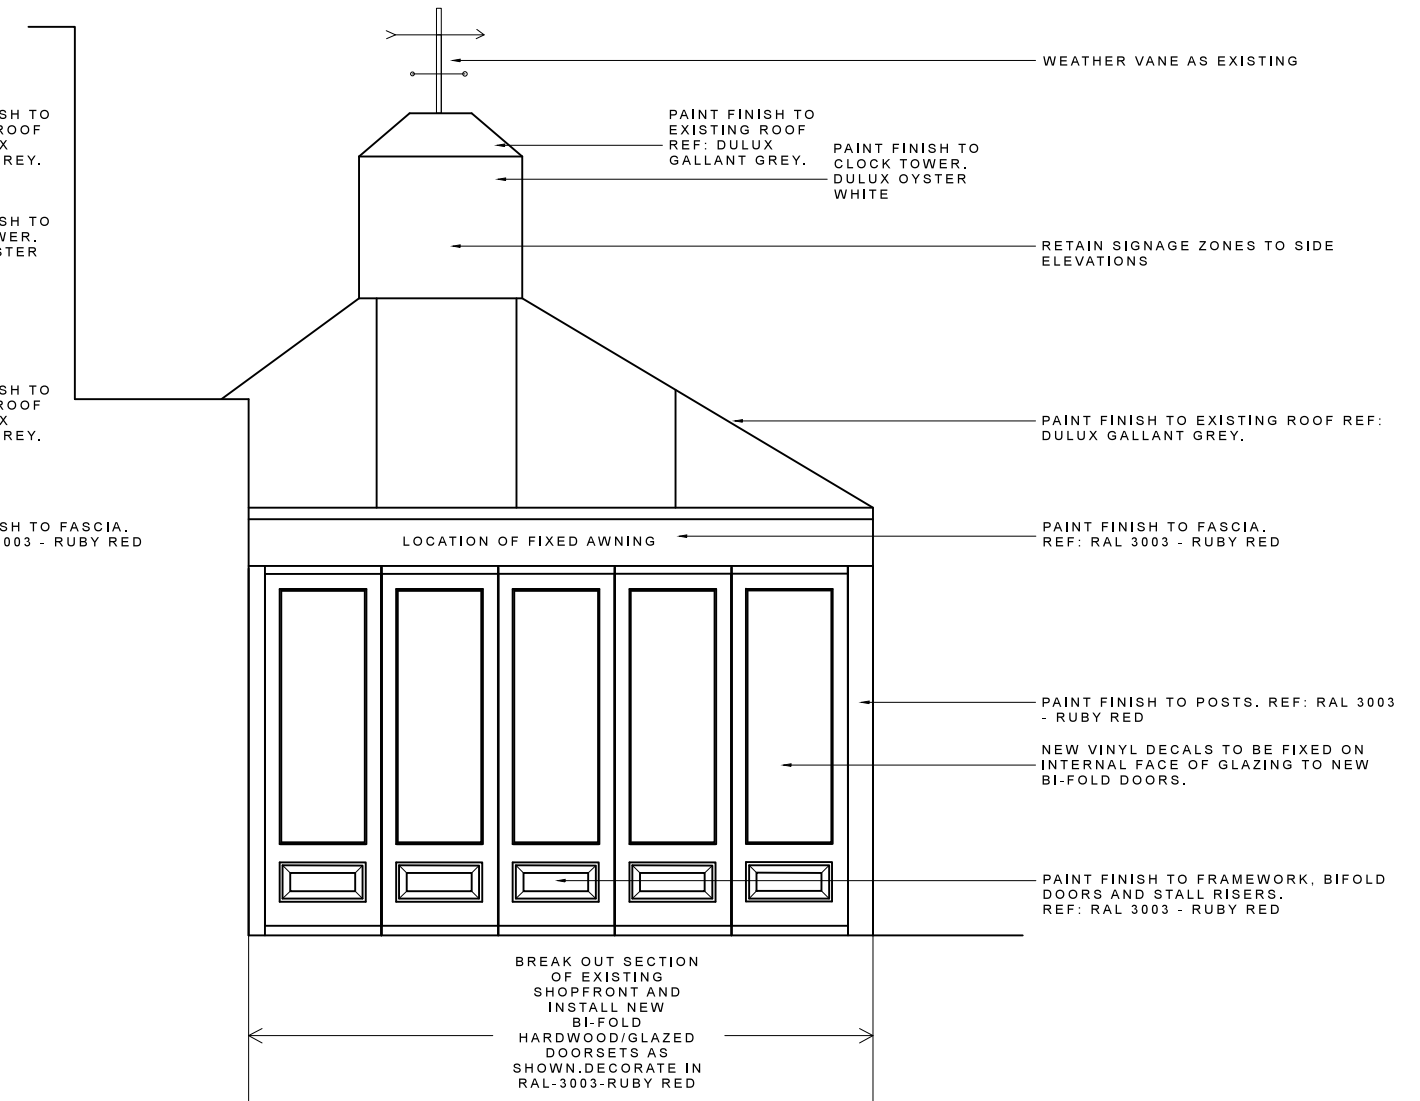

PROPOSED PART SIDE ELEVATION
SCALE 1:50

SIGNAGE COLOUR SCHEME

- RAL 3003
- RAL 1015
- RAL 1037
- RAL 1034



SIGNAGE COLOUR SCHEME

- RAL 3003
- RAL 1015
- RAL 1037
- RAL 1034