




EXISTING

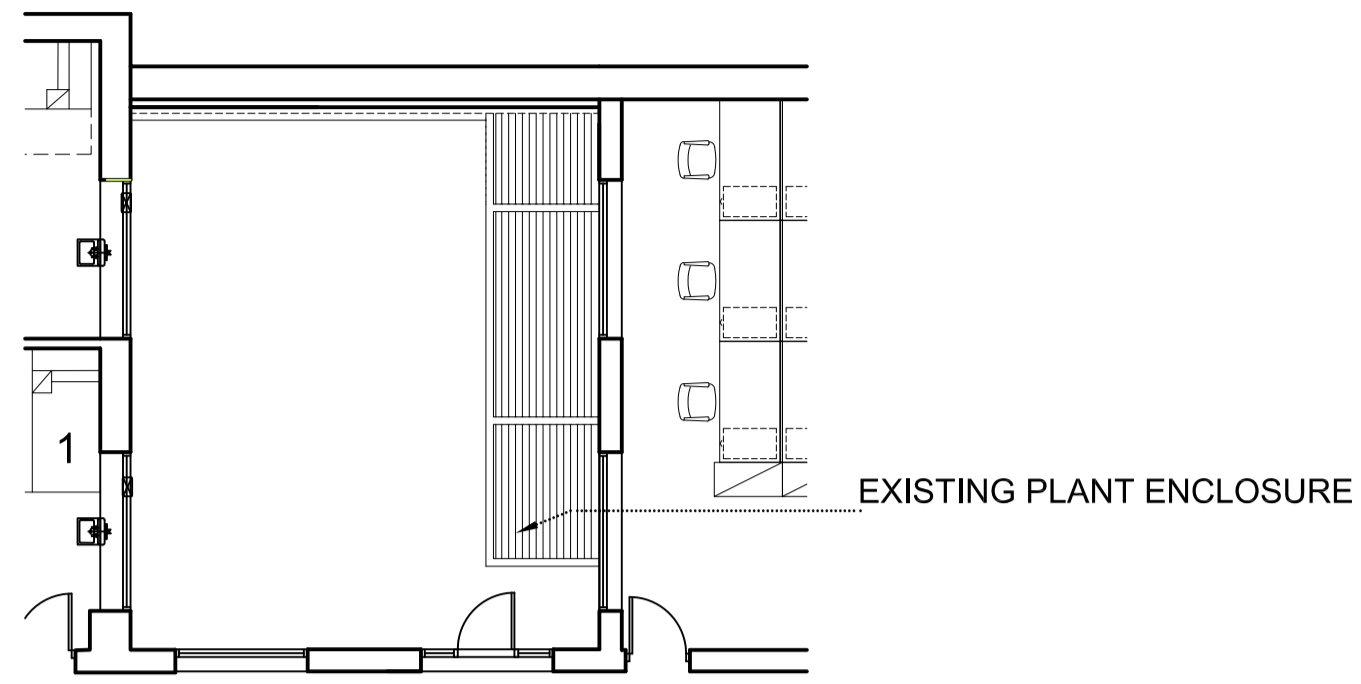

01 Existing - Ground Floor  
Scale 1:100

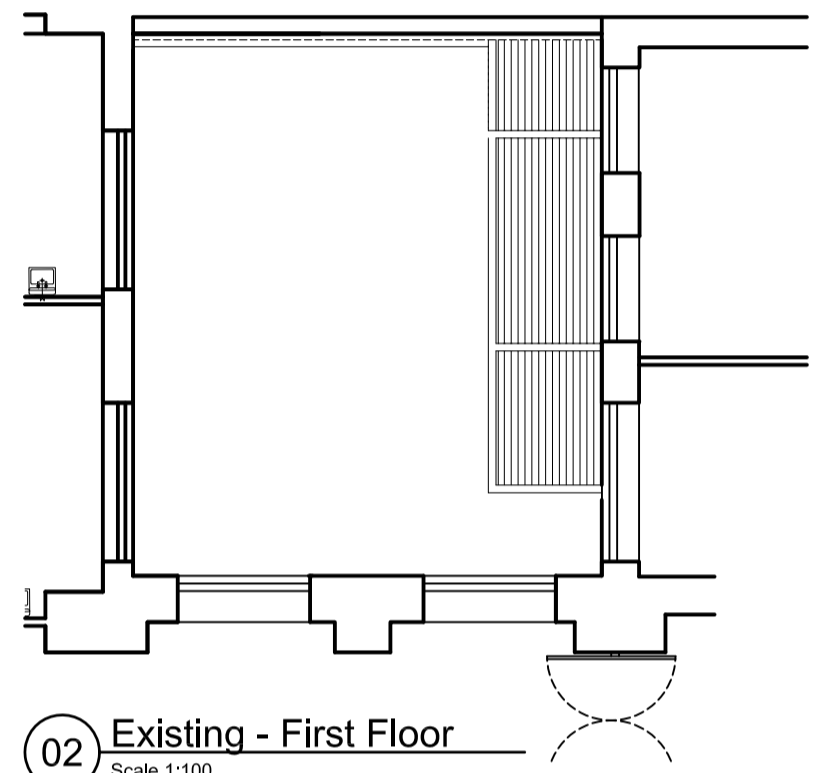


02 Existing - First Floor  
Scale 1:100

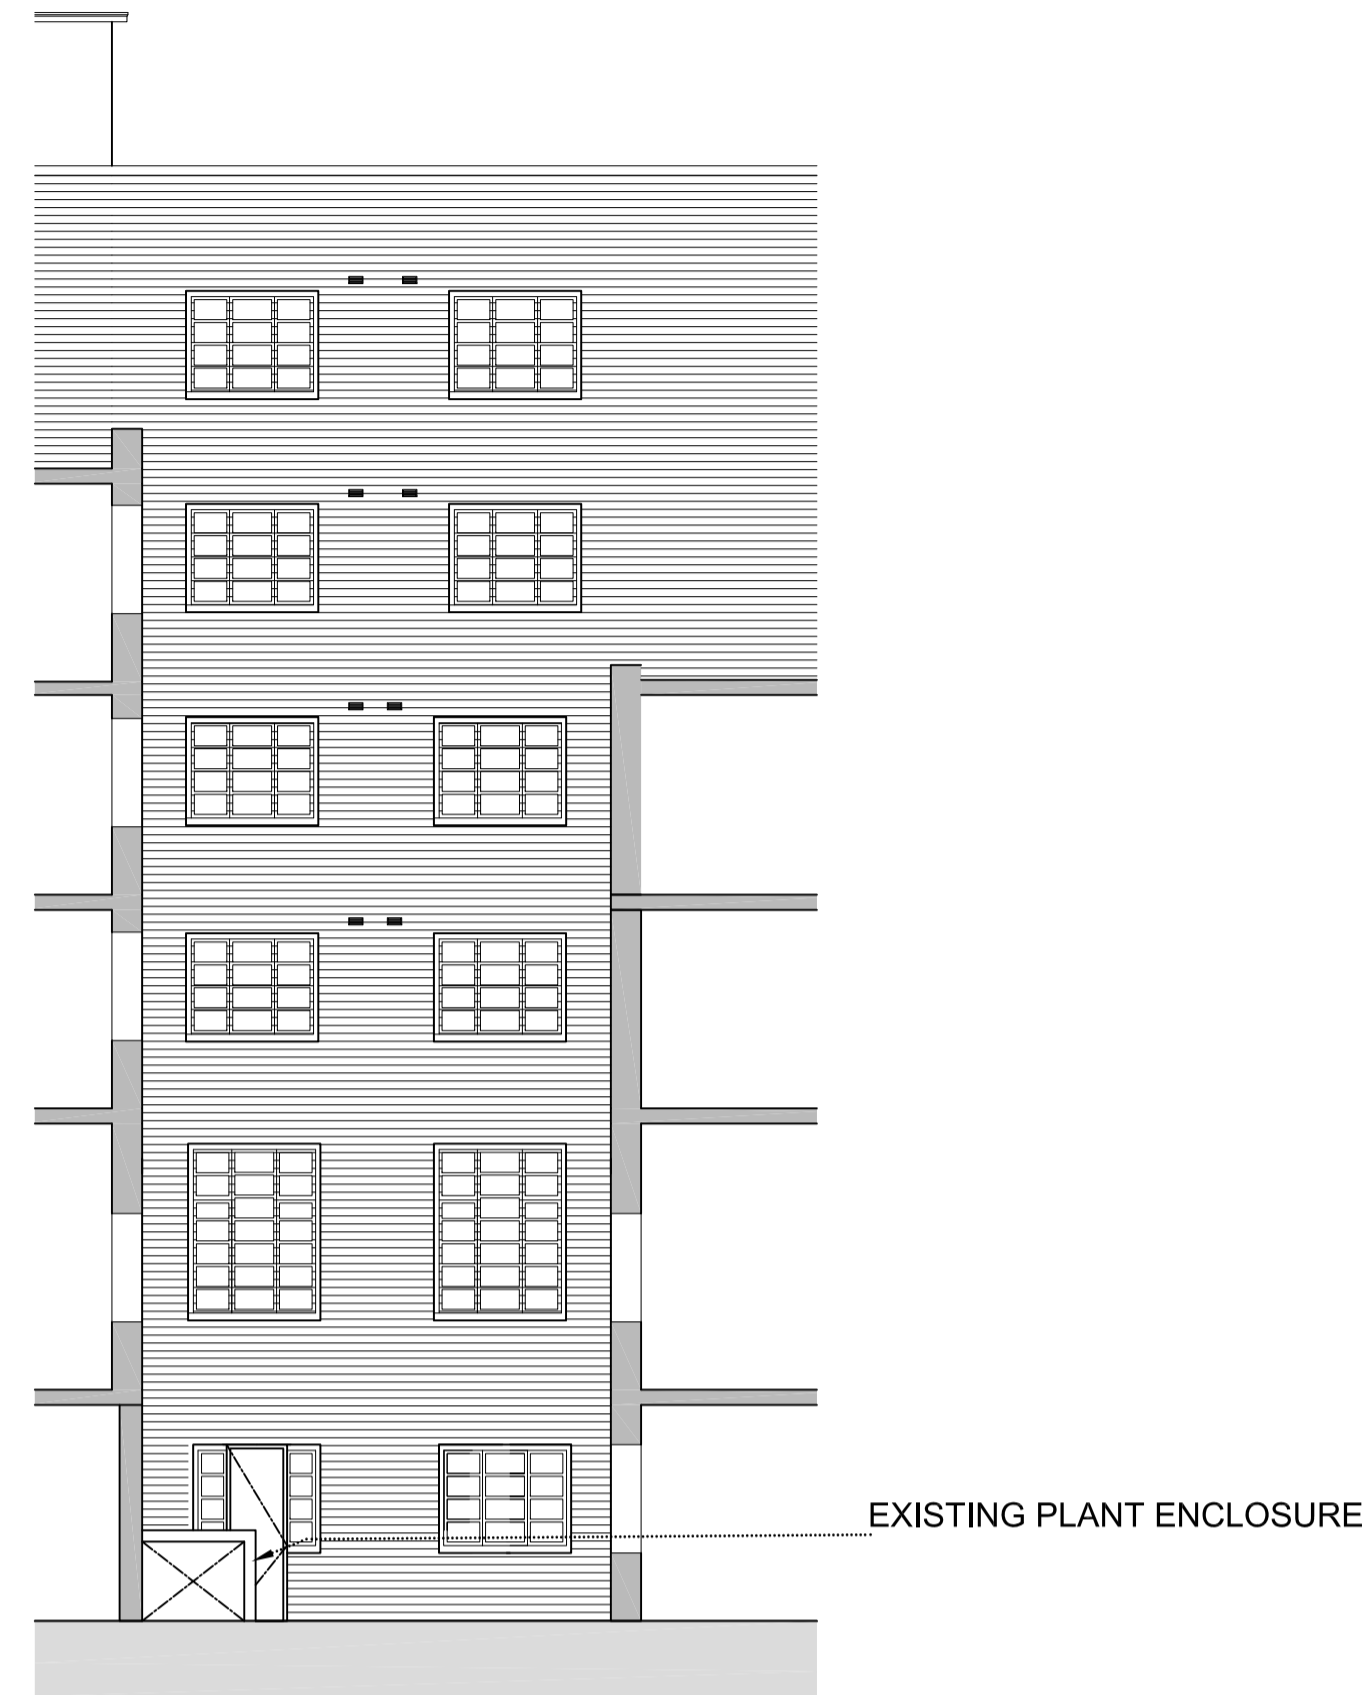


03 Existing Elevation B  
Scale 1:100


PROPOSED

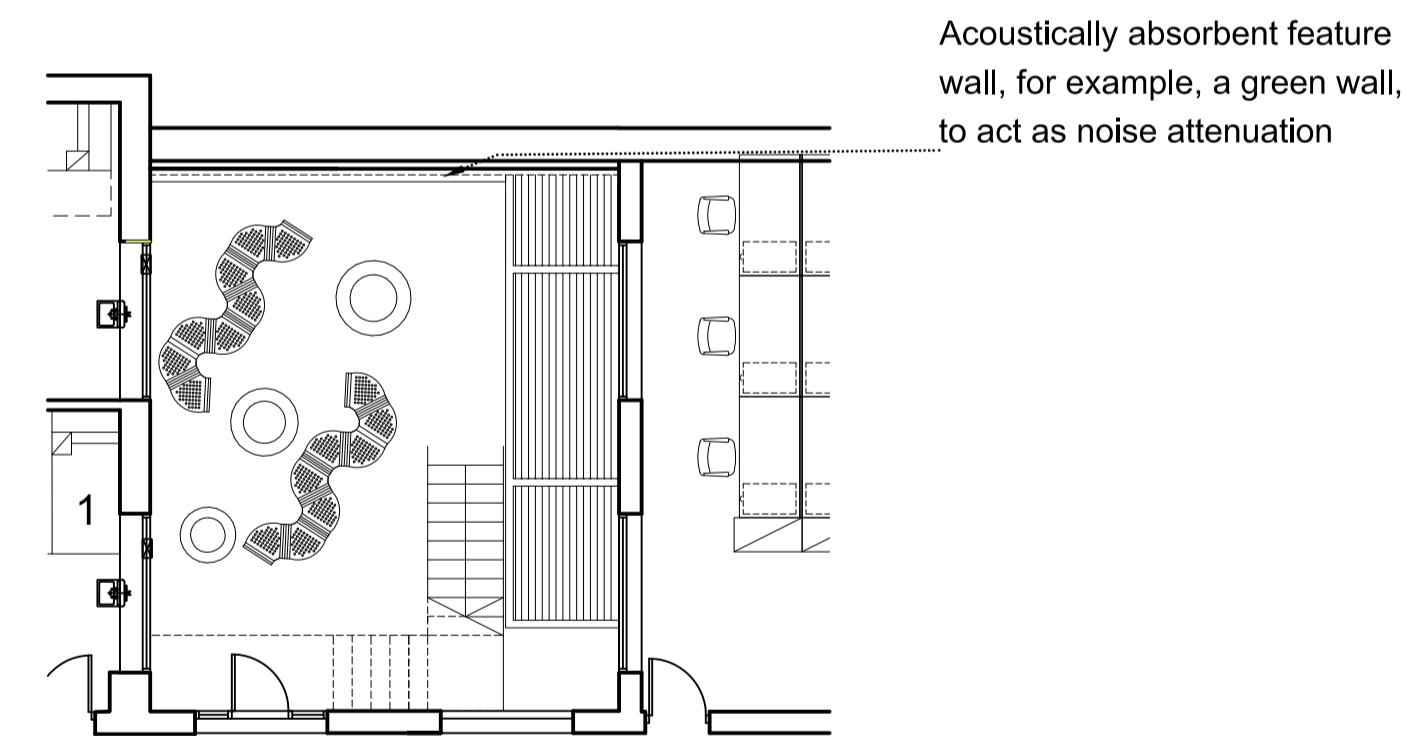

04 Proposed - Ground Floor  
Scale 1:100

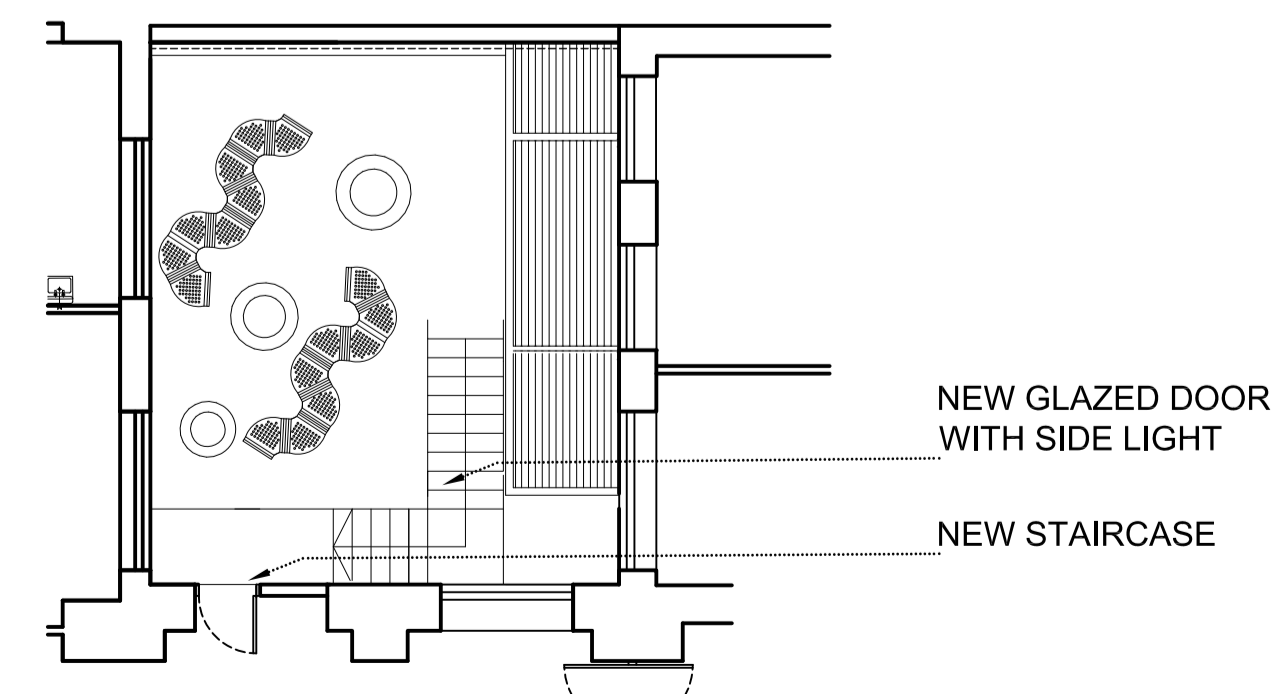


05 Proposed - First Floor  
Scale 1:100

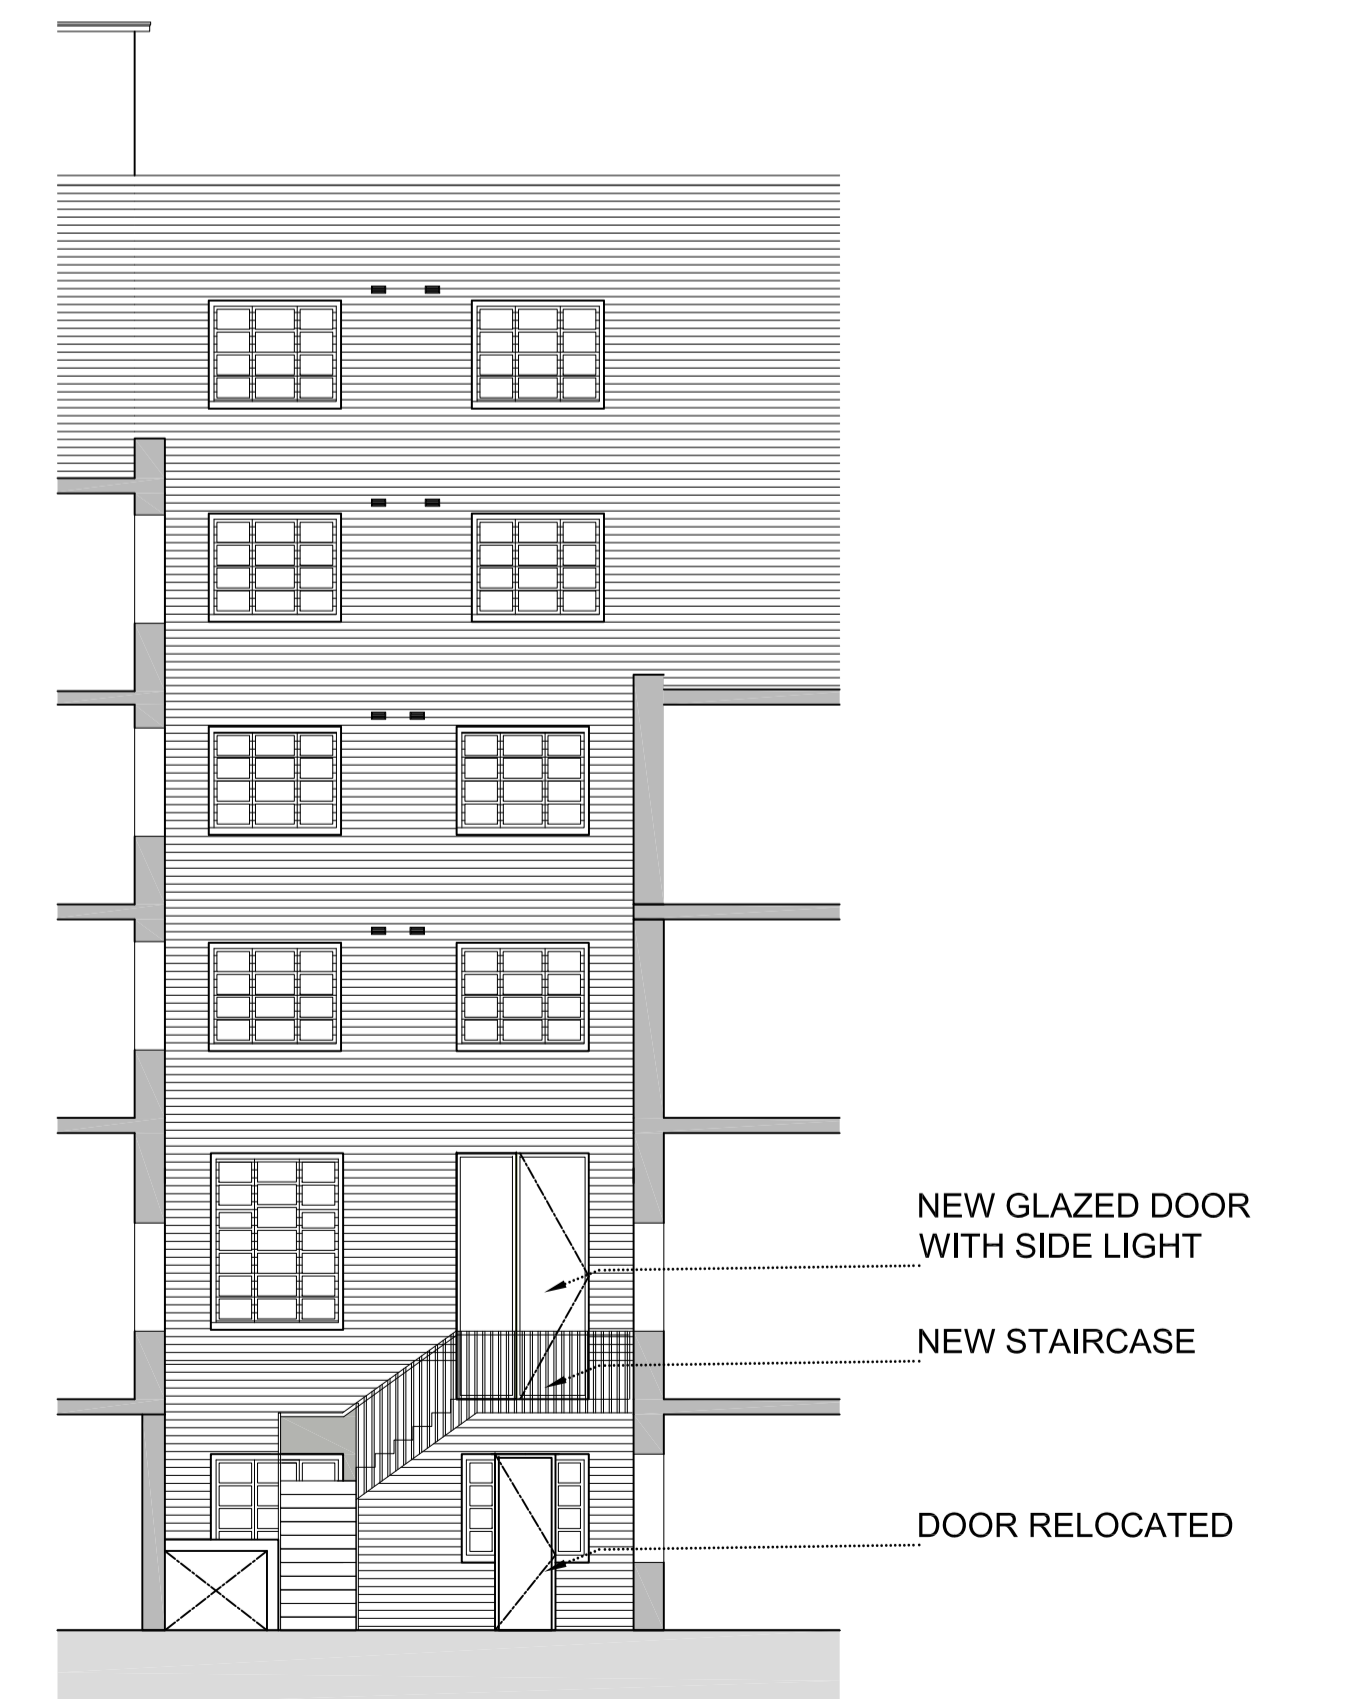

06 Proposed Elevation B  
Scale 1:100

version	date	author	version notes
P1	As dwg	As dwg	Initial issue
P2	08.06.15	SC	Existing ground floor location amended

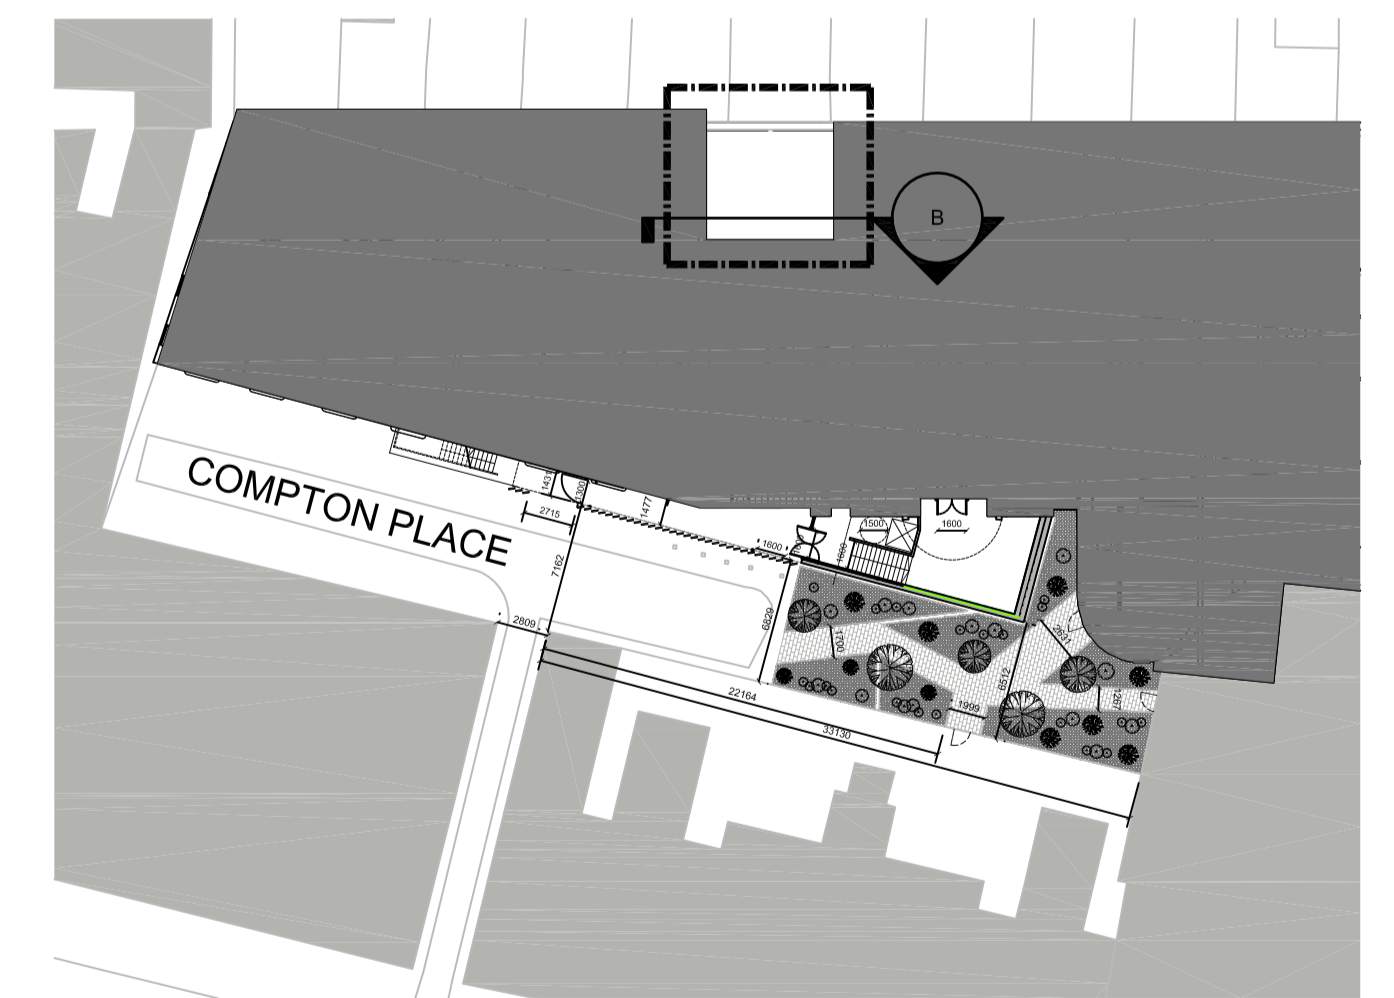

status **PLANNING**

Orbit Architects

project Generator London

title Smoking Area Plans & elevations

scale 1:100@A1 date 20.03.15 author SC job no. 1068-D1-120 ver. P2

DO NOT SCALE FROM THIS DRAWING : Verify all dimensions on site

© Orbit Architects 83 Blackfriars Road, London SE1 8HA t. 020 7593 3380 w. www.orbitarchitects.com e. info@orbitarchitects.com