




Report all errors, omission and discrepancies.

Verify all dimensions on site before commencing any work on site or preparing any shop drawings.

All materials, components and workmanship are to comply with the relevant British Standarts, Codes of Practice and appropriate manufacturers' recommendations that from time to time shall apply.

this drawing and design remains the property of SIAW and may not be reproduced in any way without prior consent.

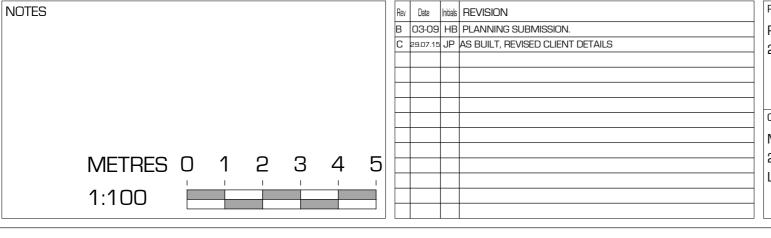

PROJECT
PROPOSED HOUSE AT REAR LAND OF 264-270 FINCHLY ROAD

CLIENT
MR. & MRS. JAIN
272 FINCHLEY ROAD
LONDON NW3

ZONE	DISCIPLINE ARCHITECTURE		STATUS PLANNING
LEVEL A	DRAWING NUMBER A-FR272-SC-EL01		REVISION C
CAD FILE		XREF FILE	
JOB NO.	FR11	CI/SfB	
DRAWING TITLE PROPOSED FRONT SECTION ELVATION			
SCALE 1:100	DATE JAN 09	DRAWN HB	CHECKED IZS

S. ILAN ARCHITECTURAL WORKSHOP

A2 SHEET

Winston House, Suite 332, 2 Dollis Park, London, N3 1HF T. 020 8346 0628 F. 020 8346 0635 E. info@siaw.co.uk

PROJECT TITLE LAND REAR OF 264-270 FINCHLY ROAD