




EXISTING

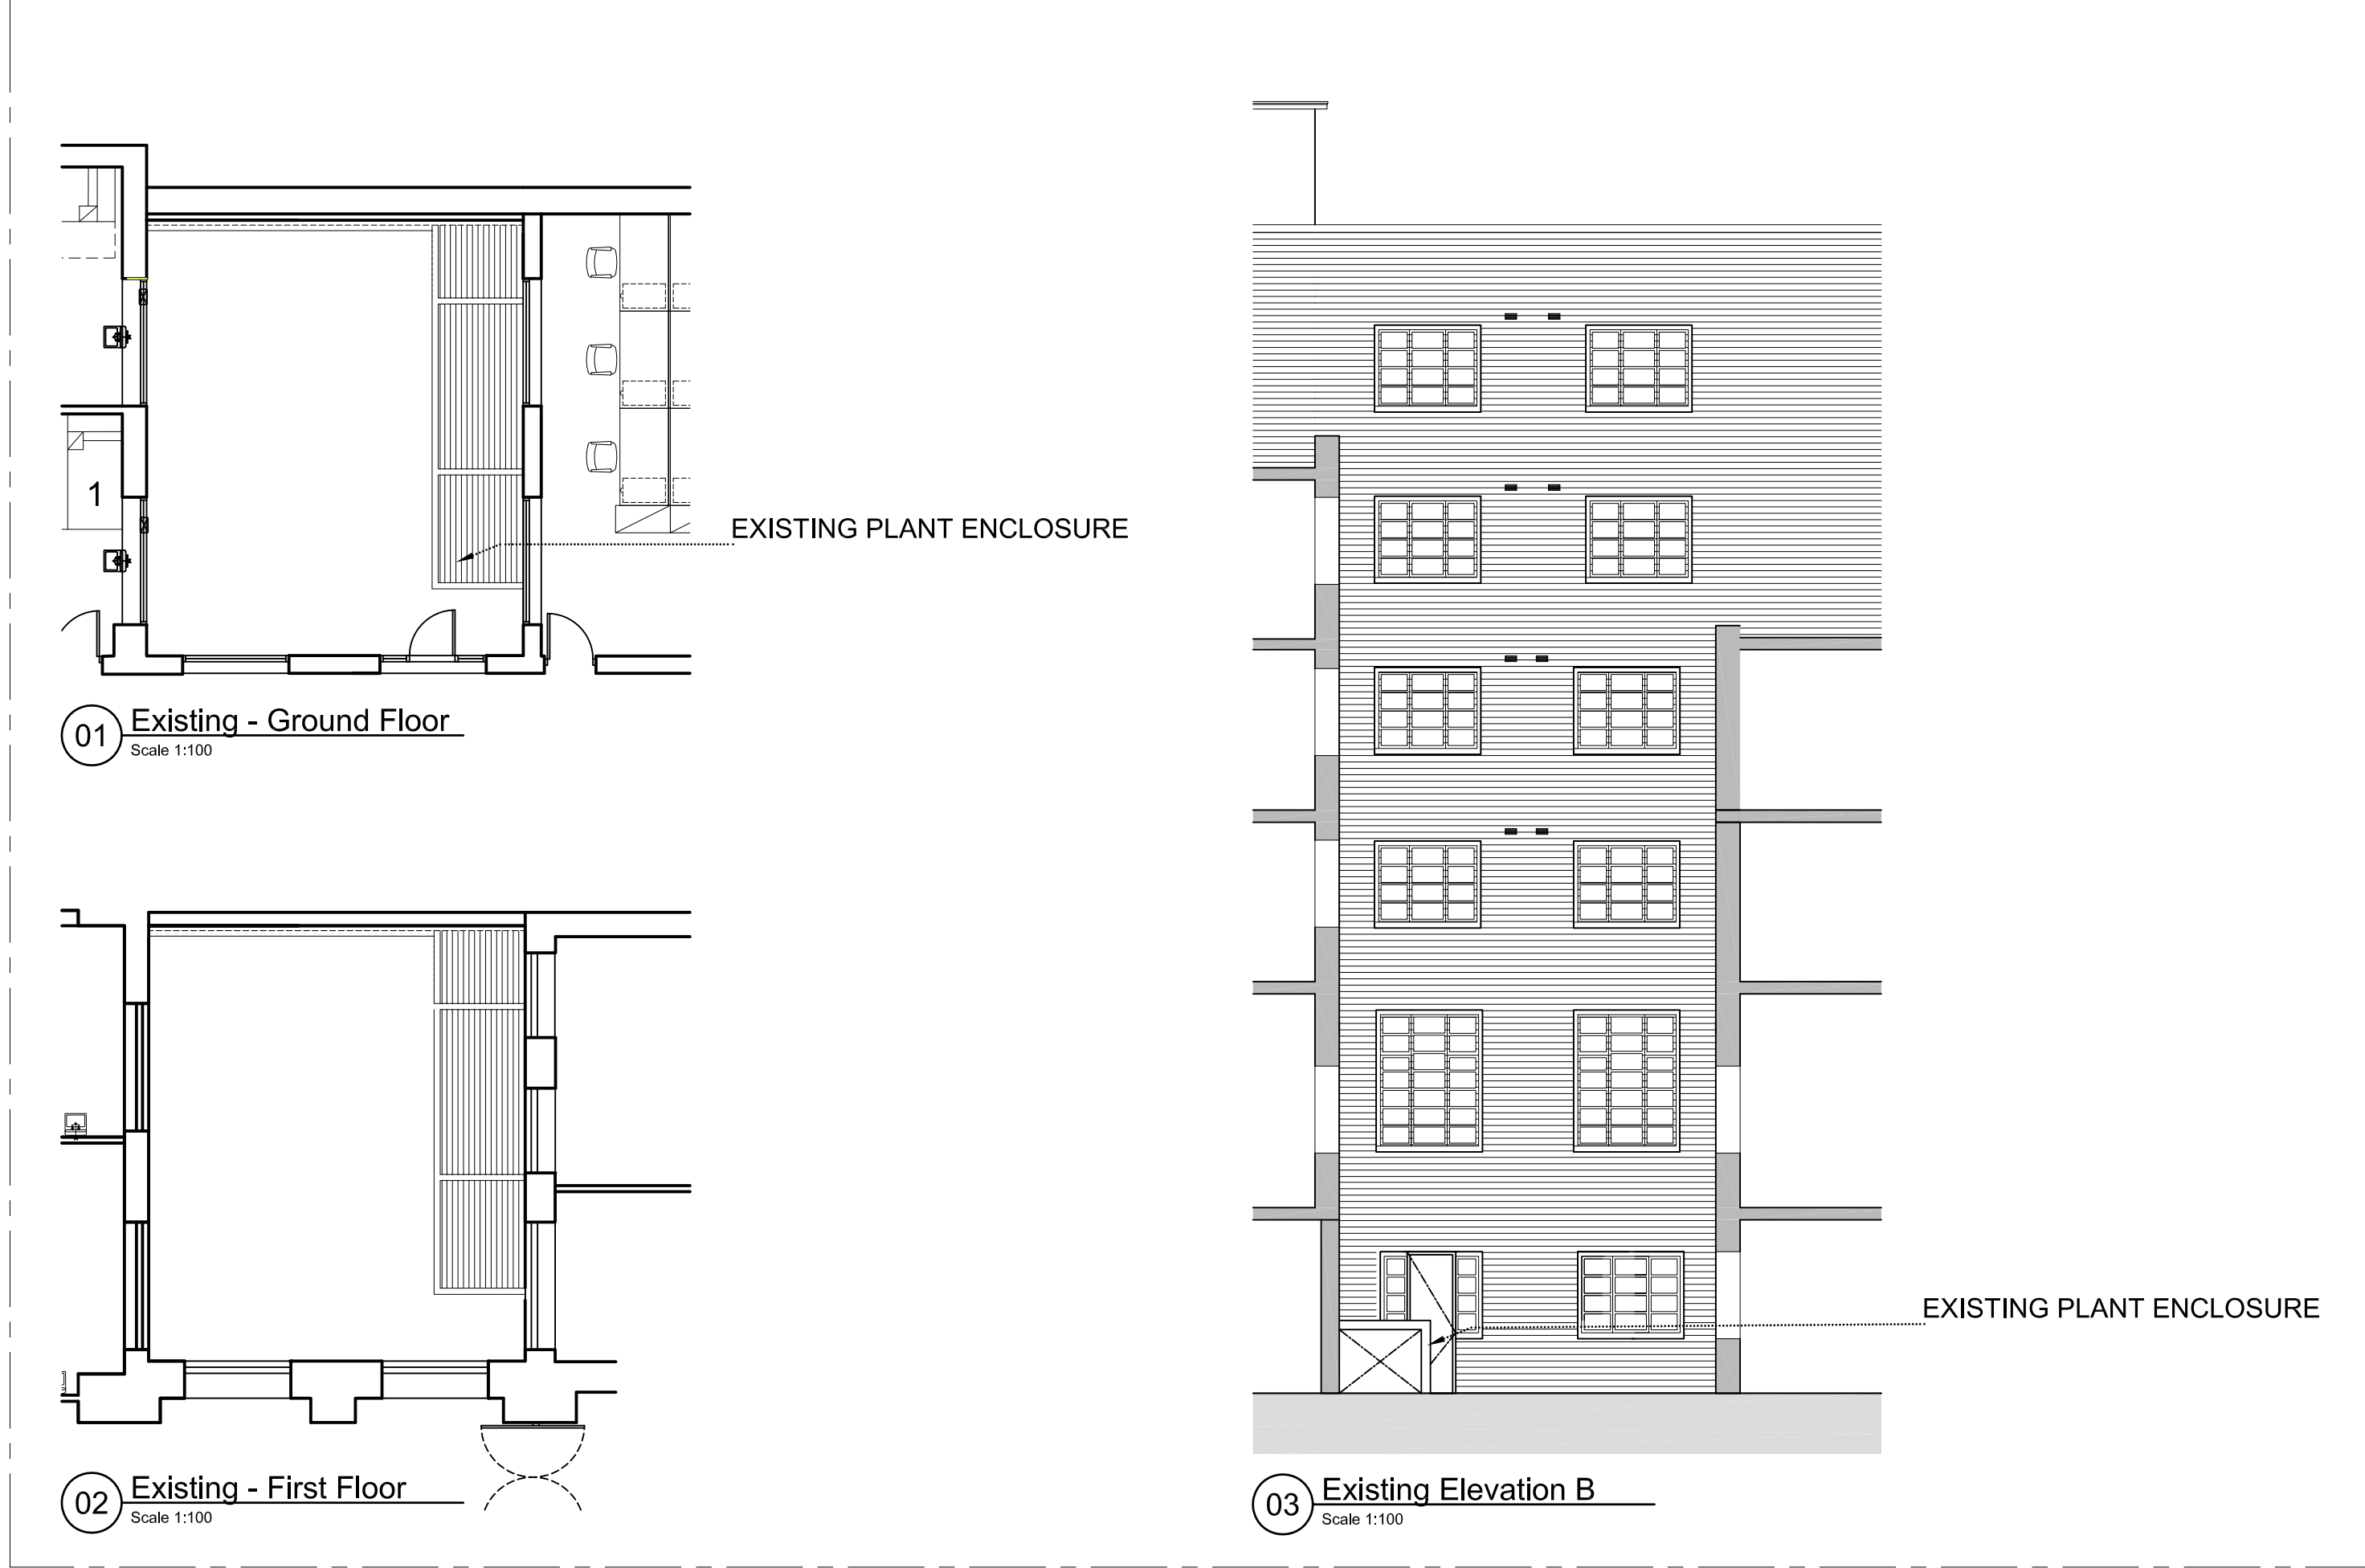

PROPOSED

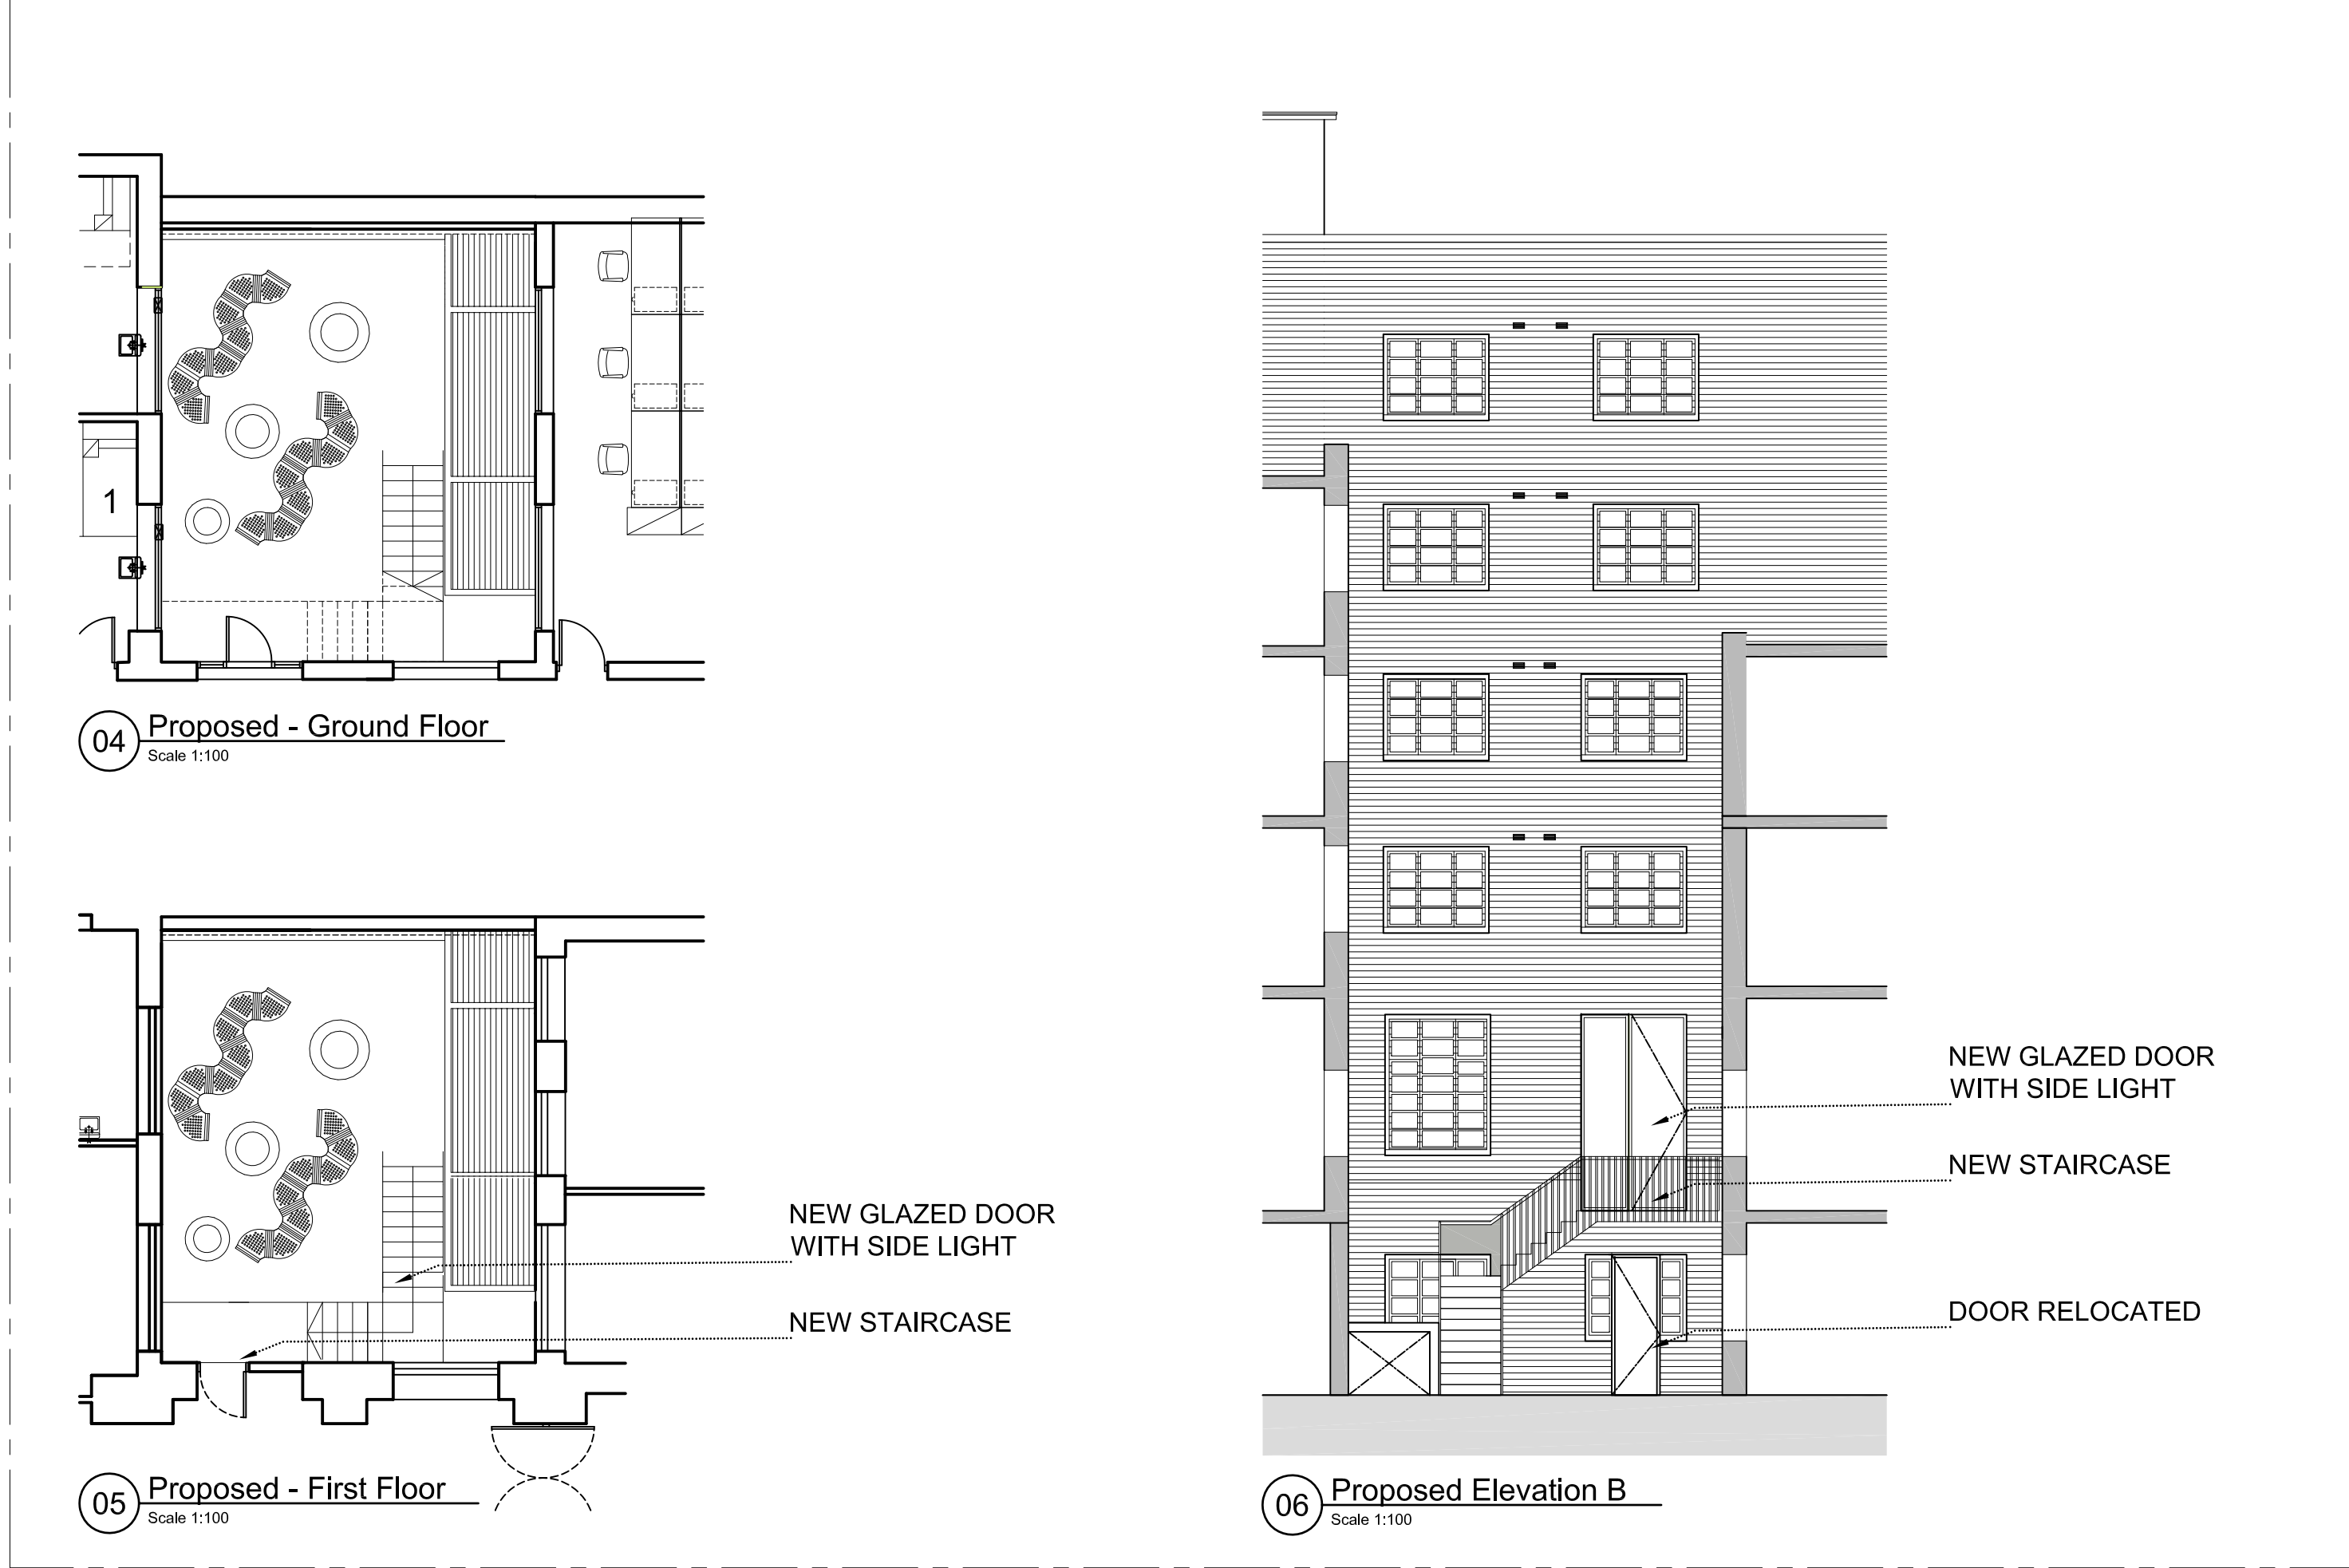

version	date	author	version notes
P1	As dwg	As dwg	Initial issue
P2	08.06.15	SC	Existing ground floor location amended
P3	04.08.15	SC	Acoustic wall removed

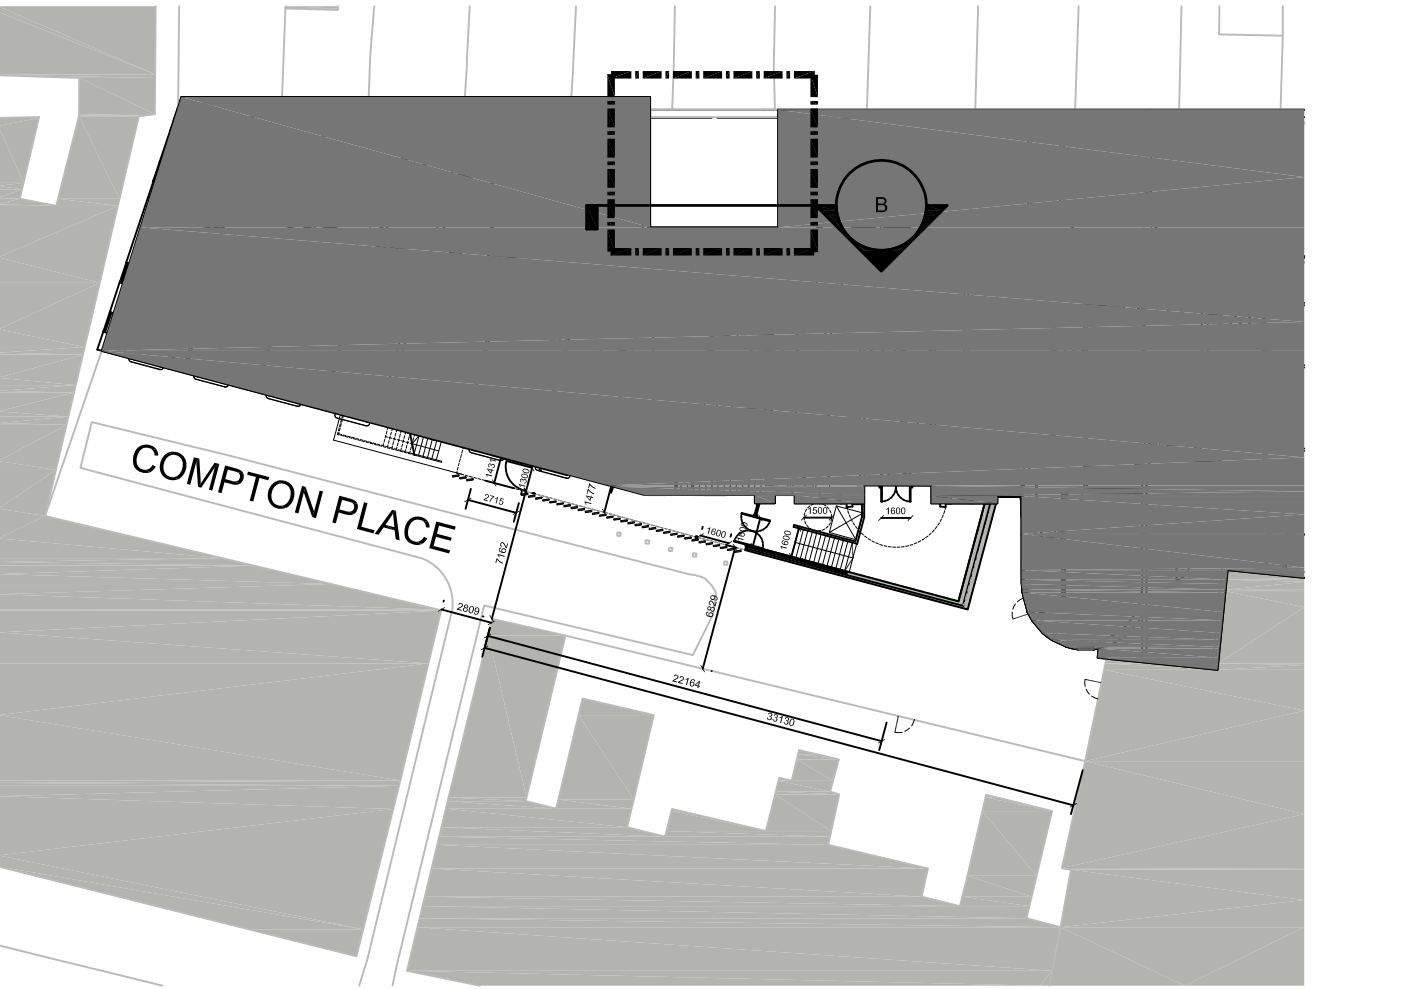

status

PLANNING

Orbit Architects

project

Generator London

title

Smoking Area Plans & elevations

scale

1:100@A1

date

20.03.15

author

SC

job no.

1068-D1-120

dwg no.

P3

ver.

DO NOT SCALE FROM THIS DRAWING : Verify all dimensions on site

© Orbit Architects 83 Blackfriars Road, London SE1 8HA t. 020 7593 3380 w. www.orbitarchitects.com e. info@orbitarchitects.com