
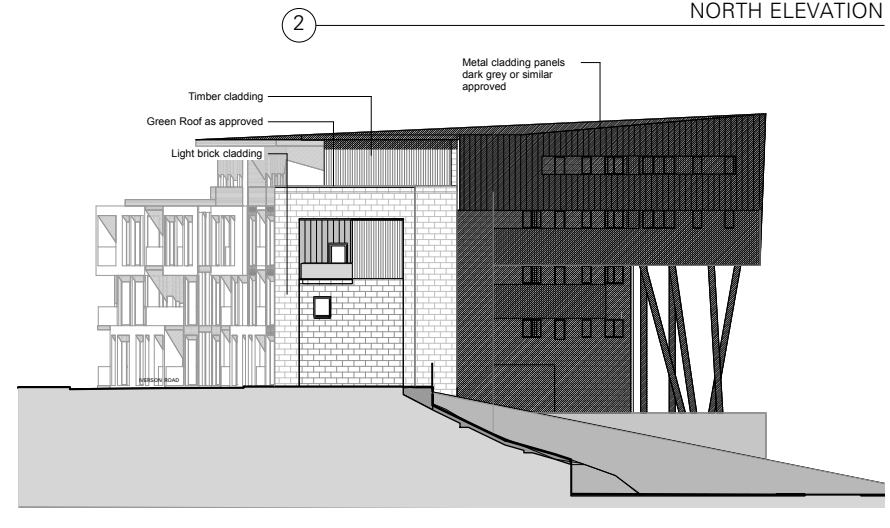
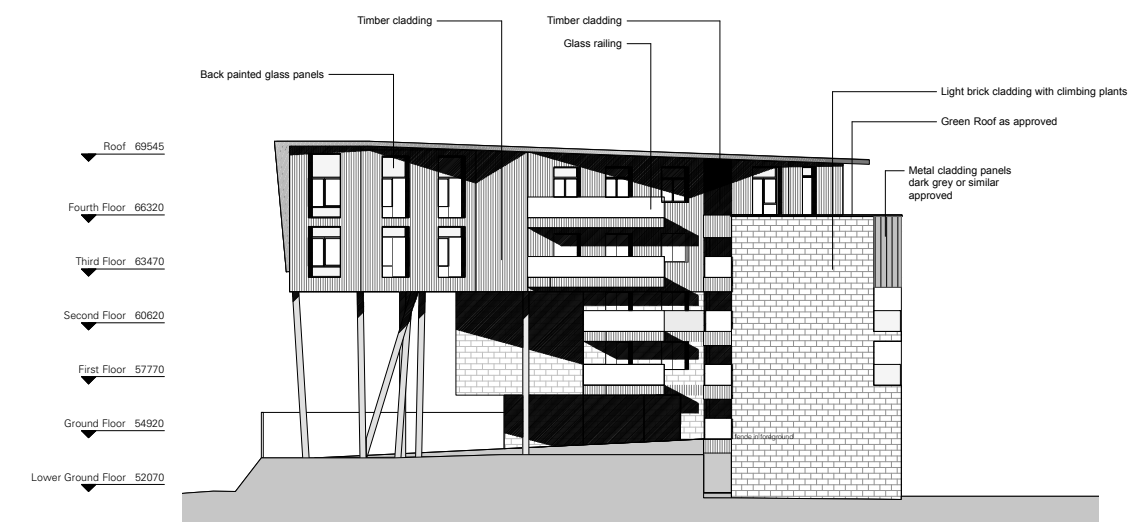
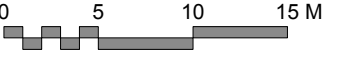
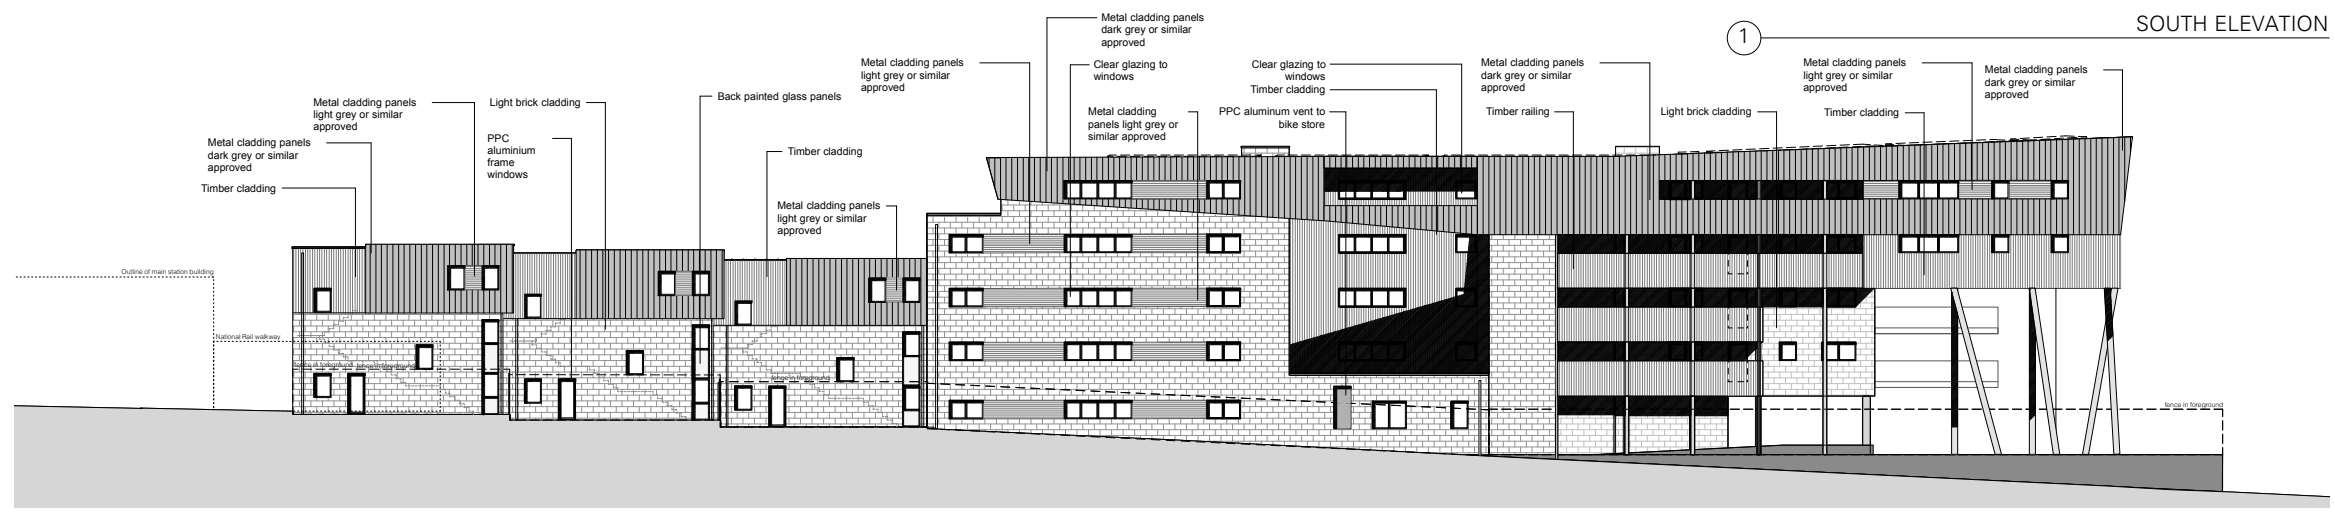
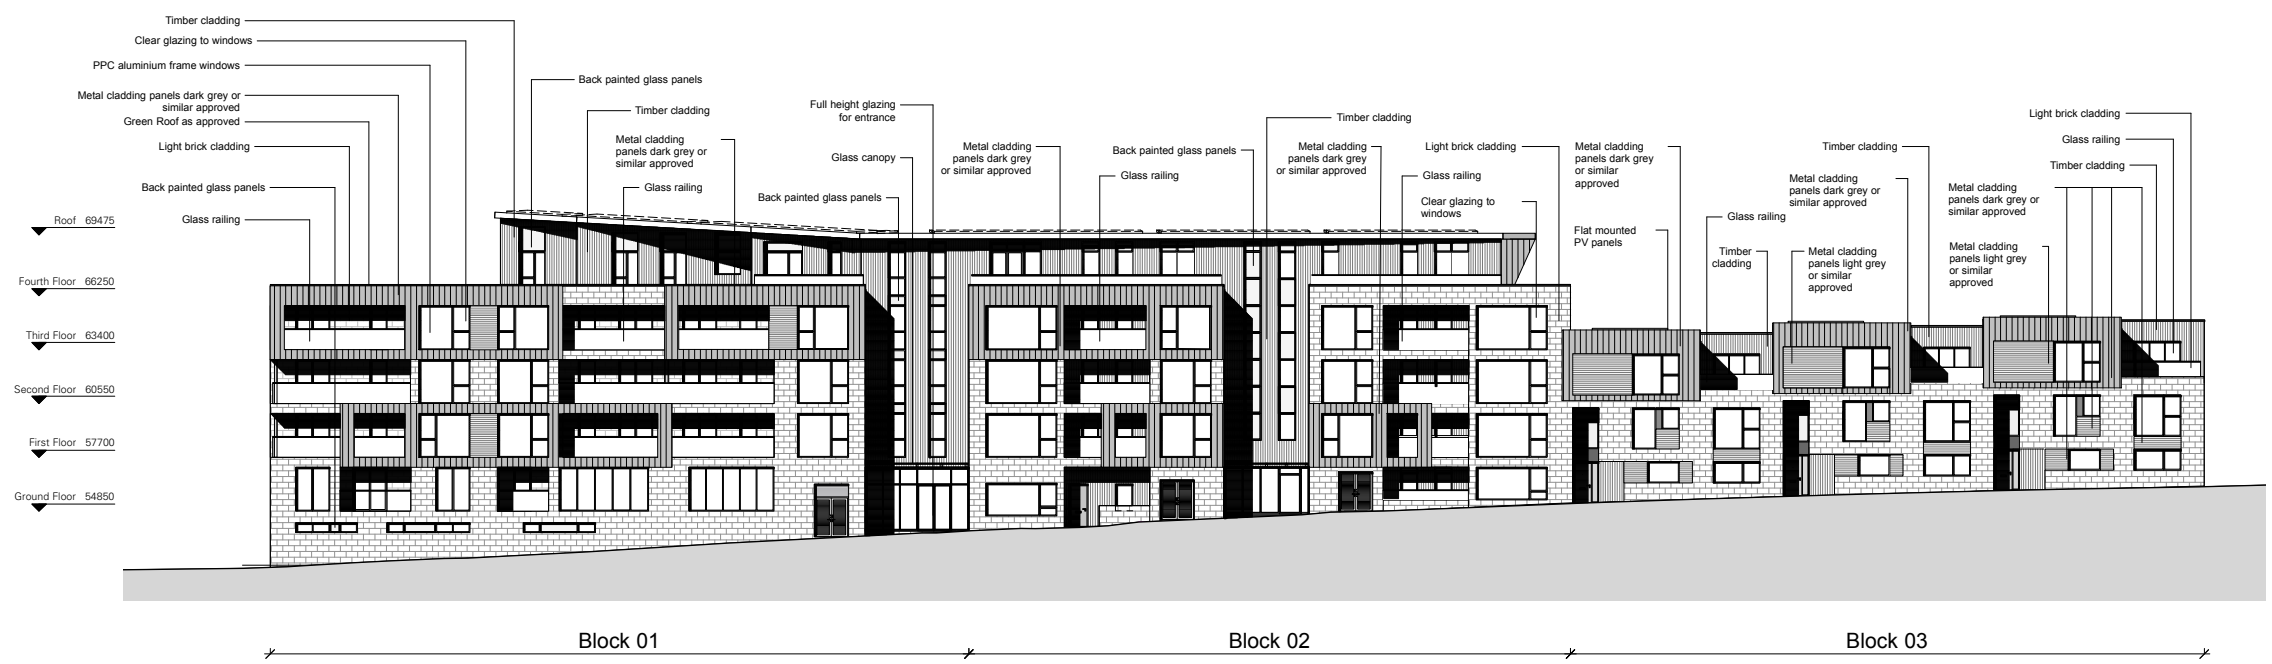


This drawing is prepared for the purposes of a planning application and to show design intent only. The information contained herein must not be used for costing, construction, engineering or any other purposes without agreement in writing from Waugh Thistleton Architects Ltd.

NOTES

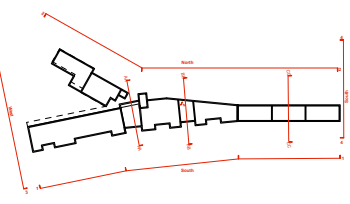

REV	COMMENTS	DATE	CHK
STATUS			

PLANNING

Job Iverson Road
 Title Elevations
 Date July 2014
 Scale 1:200@A1 1:400@A3
 Drawn AO

Waugh Thistleton Architects Ltd
 74 Paul Street
 London EC2A 4NA
 Telephone +44 (0)20 7613 5727
 Fax +44 (0)20 7613 5749
 email/web waughthistleton.com

architects Waugh Thistleton 1-475-PL-200H