
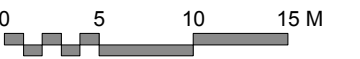
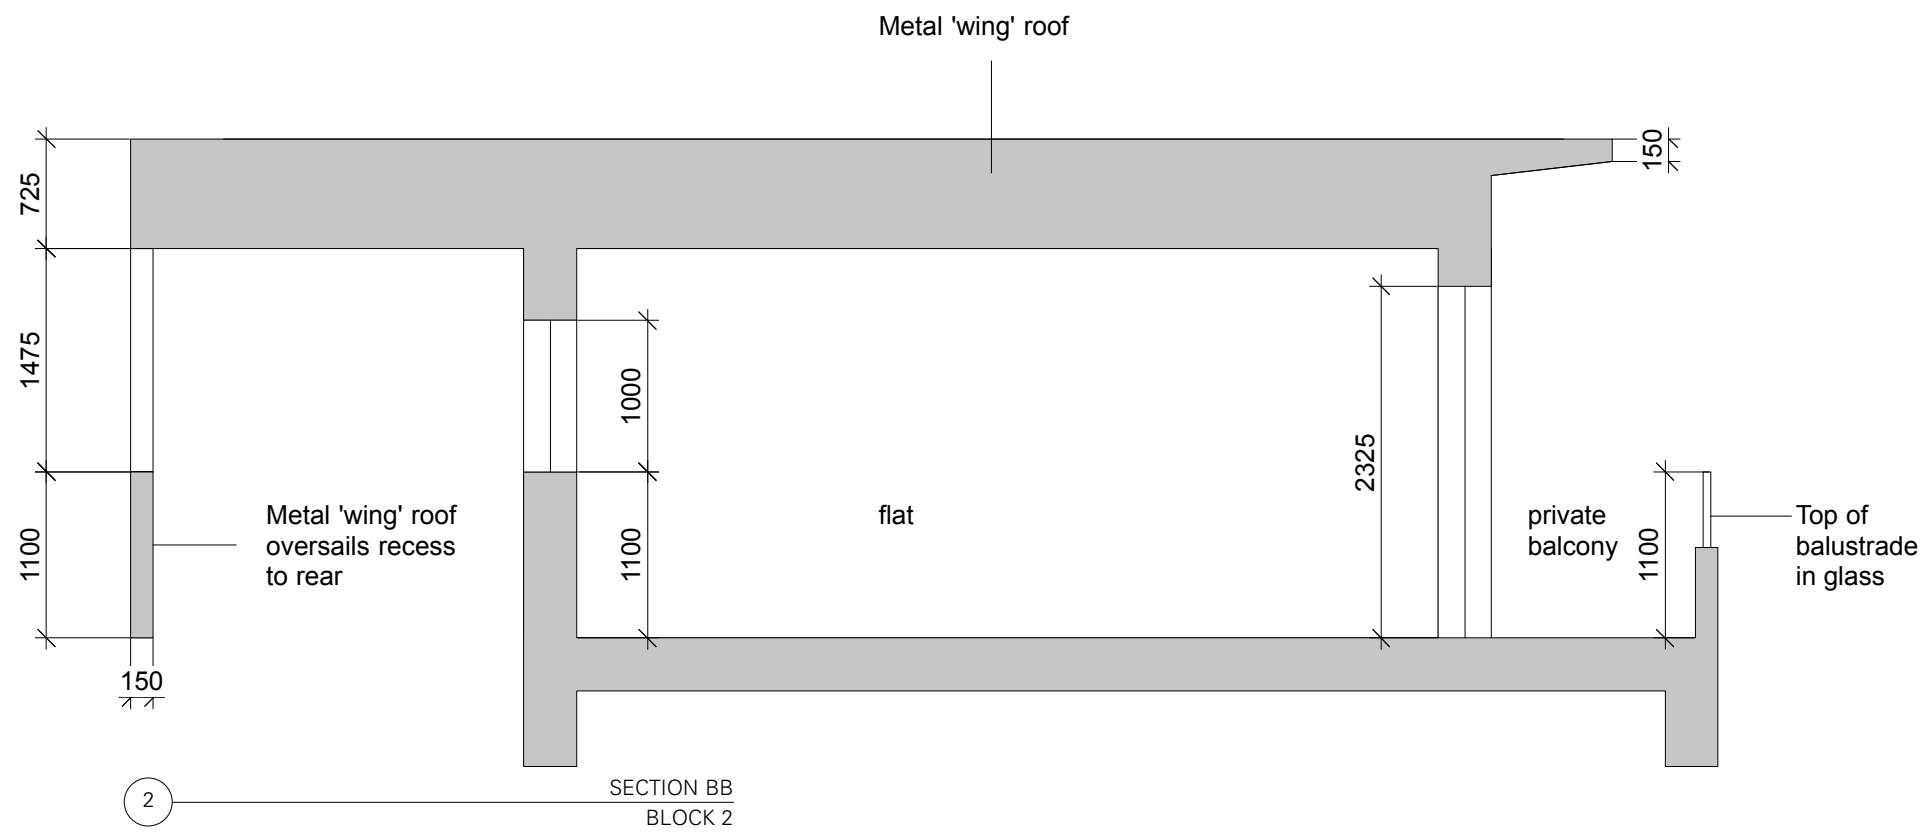
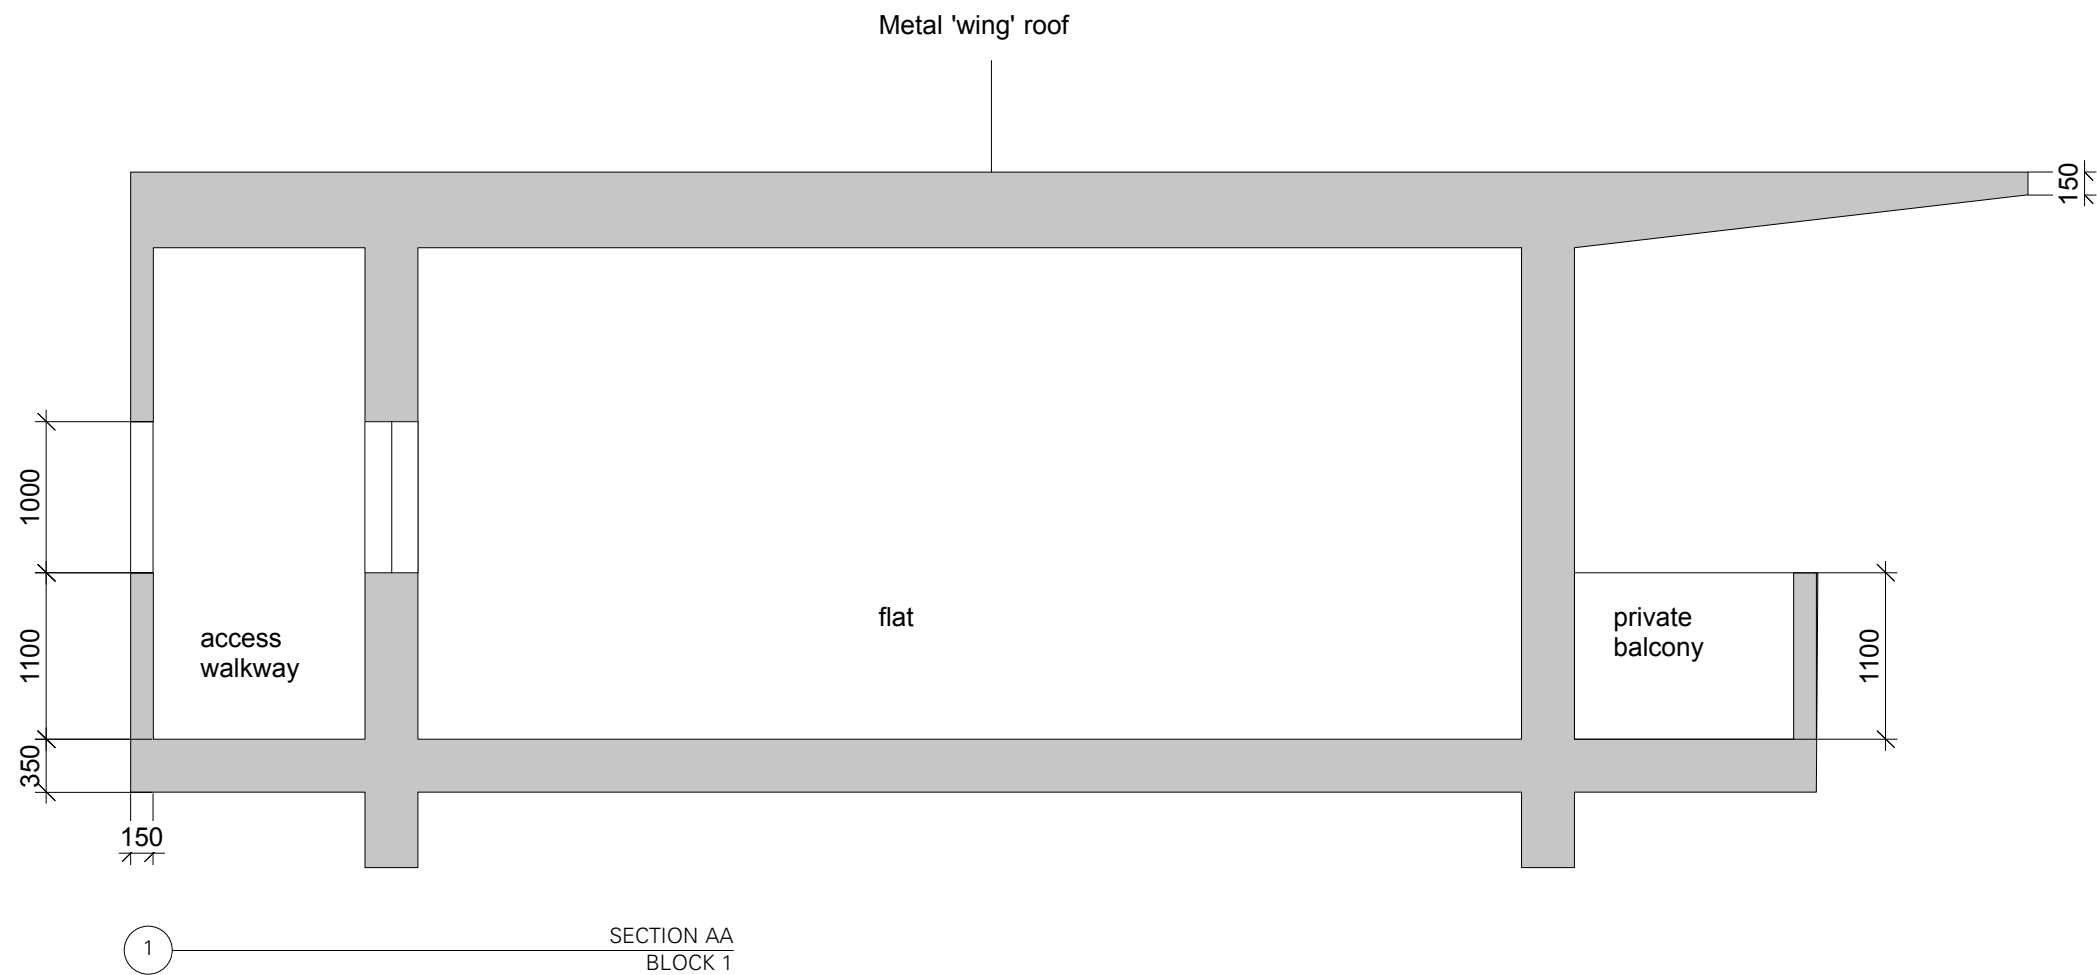


Drawing not to be scaled. All dimensions to be verified on site before commencing work. Any discrepancies to be reported to designers. Read drawings in conjunction with relevant information. All building work is to comply with current Building Regulations and British Standards.

NOTES

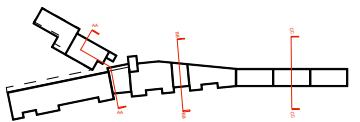

REV	COMMENTS	DATE	CHK
STATUS			

PLANNING

Job Iverson road
 Title Sections AA & BB thru roof
 Date JUNE 2015
 Scale 1:50@A3
 Drawn TW

Waugh Thistleton
 Architects Ltd
 74 Paul Street
 London EC2A 4NA
 Telephone
 +44 (0)20 7613 5727
 Fax
 +44 (0)20 7613 5749
 email/web
 waughthistleton.com

architects
 Waugh
 Thistleton
 1-475-PL-301