


Drawing not to be scaled. All dimensions to be verified on site before commencing work. Any discrepancies to be reported to designers. Read drawings in conjunction with relevant information. All building work is to comply with current Building Regulations and British Standards.

NOTES

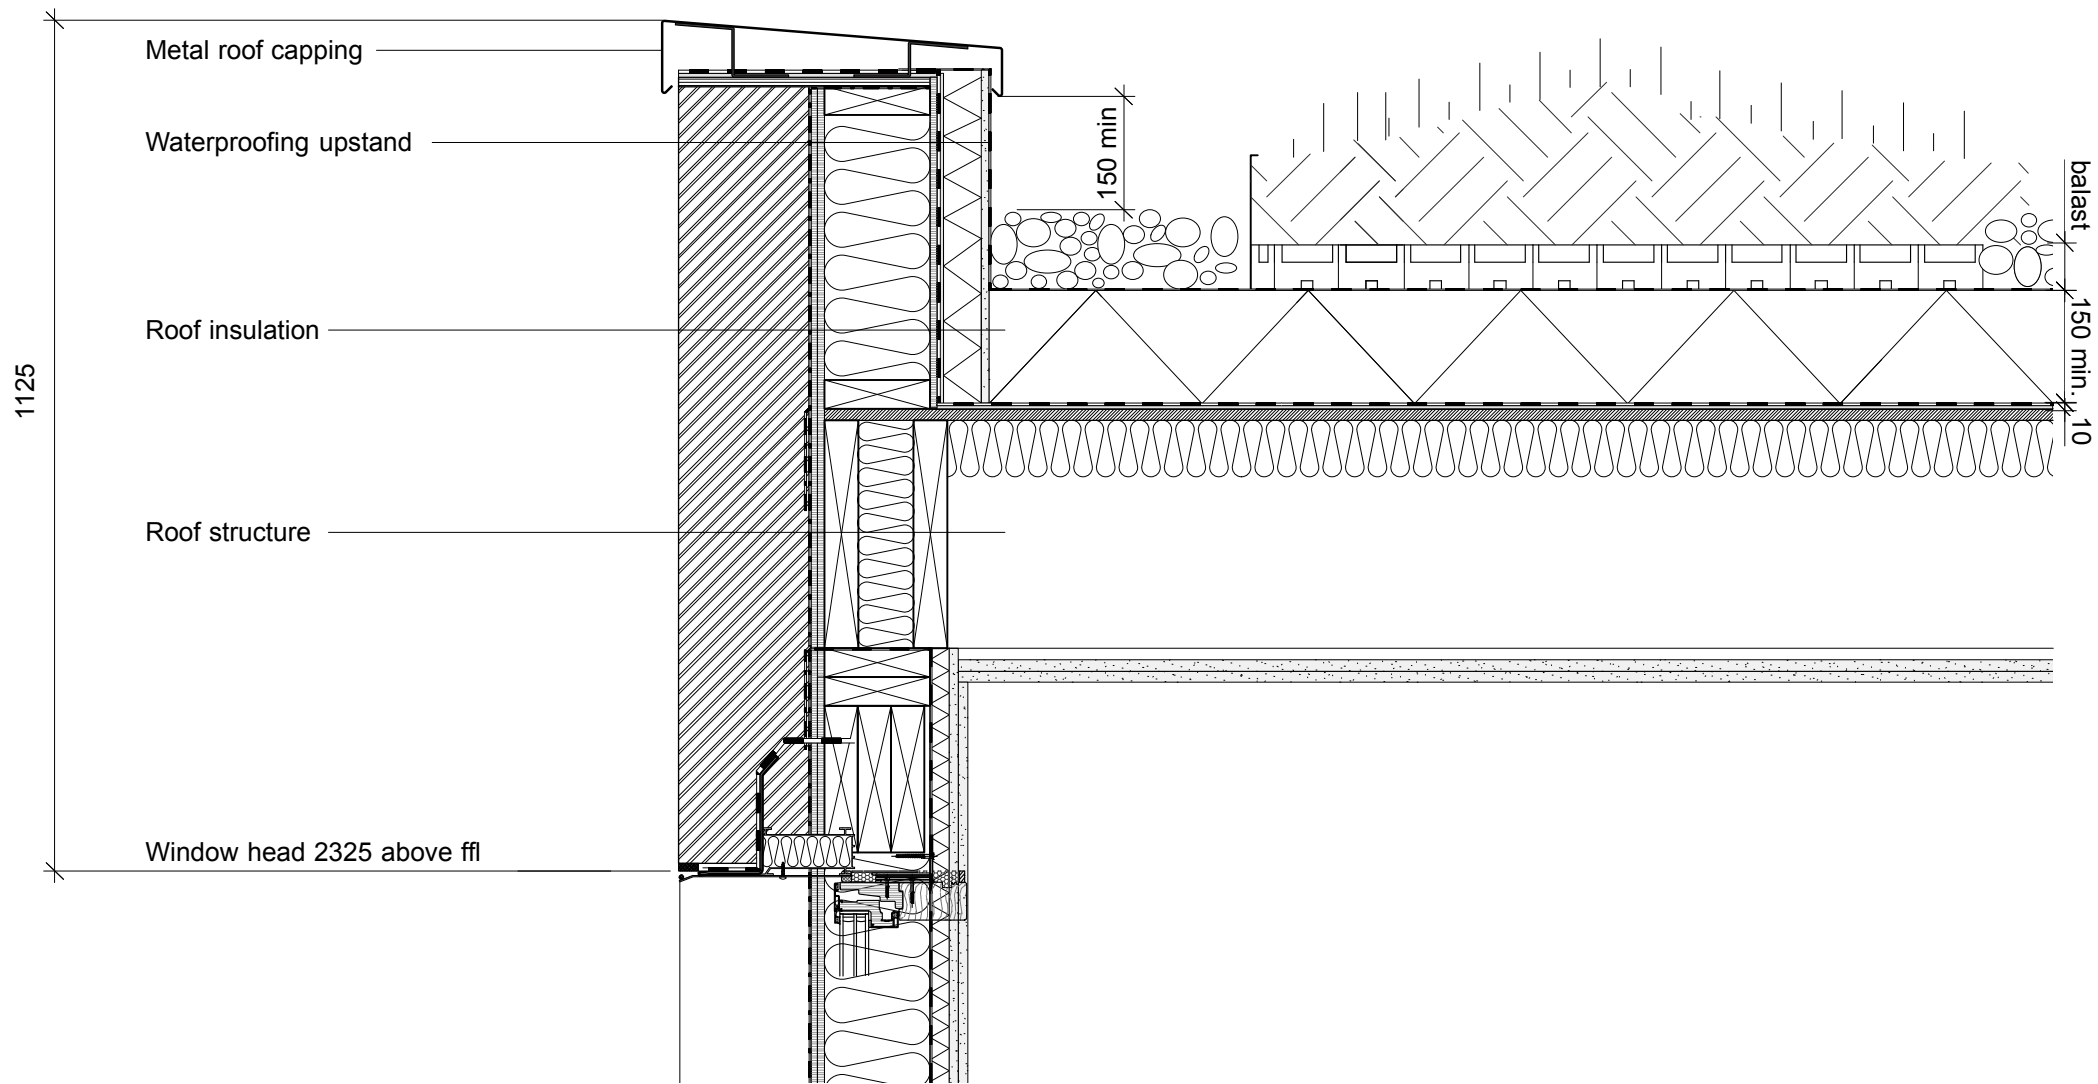

1

Green Roof
Section

REV COMMENTS DATE CHK

STATUS

PLANNING

Job Iverson road

Title Parapet Detail
Green Roof

Date Aug 2013

Scale 1:10@A3

Drawn AO

Waugh Thistleton
Architects Ltd
74 Paul Street
London EC2A 4NA
Telephone
+44 (0)20 7613 5727
Fax
+44 (0)20 7613 5749
email/web
waughthistleton.com

architects Waugh Thistleton 1-475-PL-541